


NEW BUILDS

THE GENERAL CONTRACTOR IS TO CHECK ALL DIMENSIONS PRIOR TO COMMENCEMENT ON SITE AND TO IMMEDIATELY REPORT ANY DISCREPANCIES TO ELY DESIGN GROUP. SIMILARLY REPORT ANY UNEXPLAINED SITE FEATURES NOT SHOWN ON THE DRAWING.


THE COPYRIGHT OF THIS DRAWING IS RETAINED BY ELY DESIGN GROUP

THIS DRAWING MUST BE READ IN CONJUNCTION WITH THE CONSTRUCTION NOTES AND ENGINEER'S DESIGN AND DRAWINGS IF APPLICABLE



DO NOT SCALE FROM THIS DRAWING

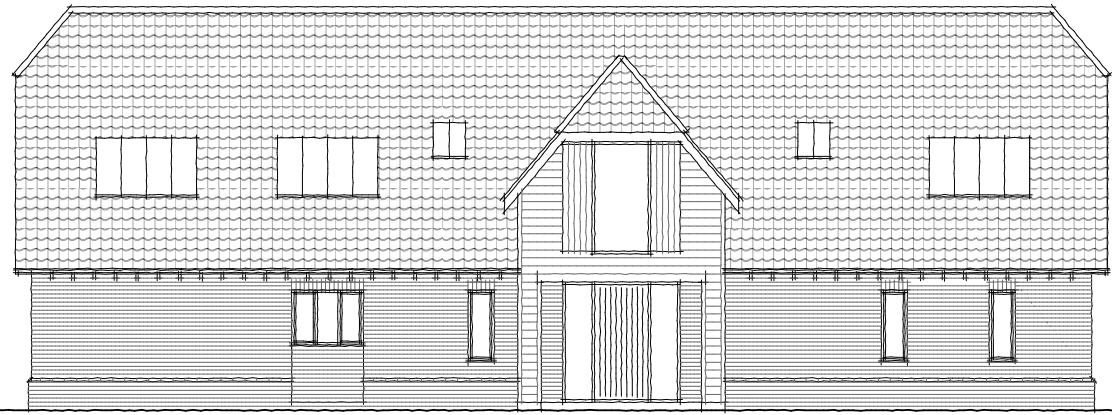


north

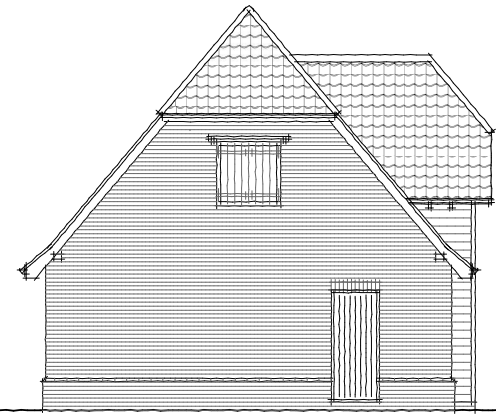


east

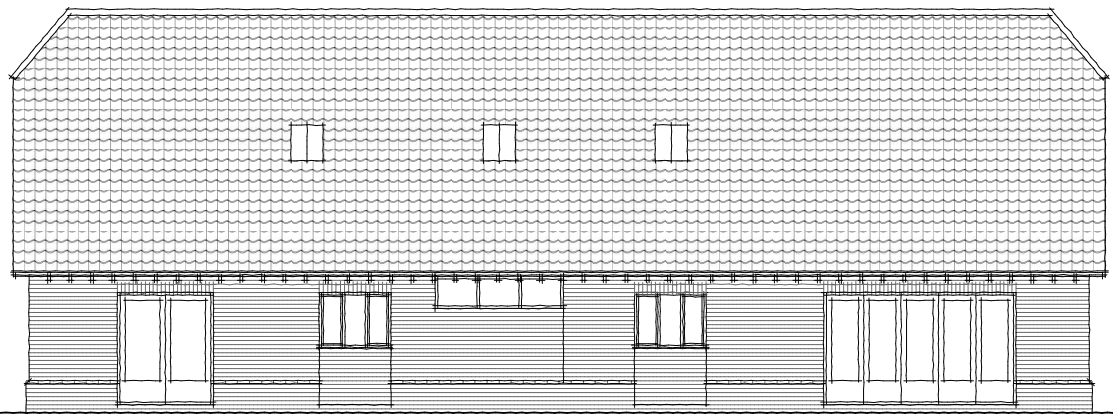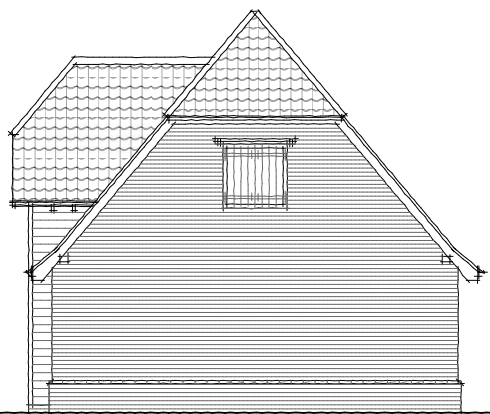

south

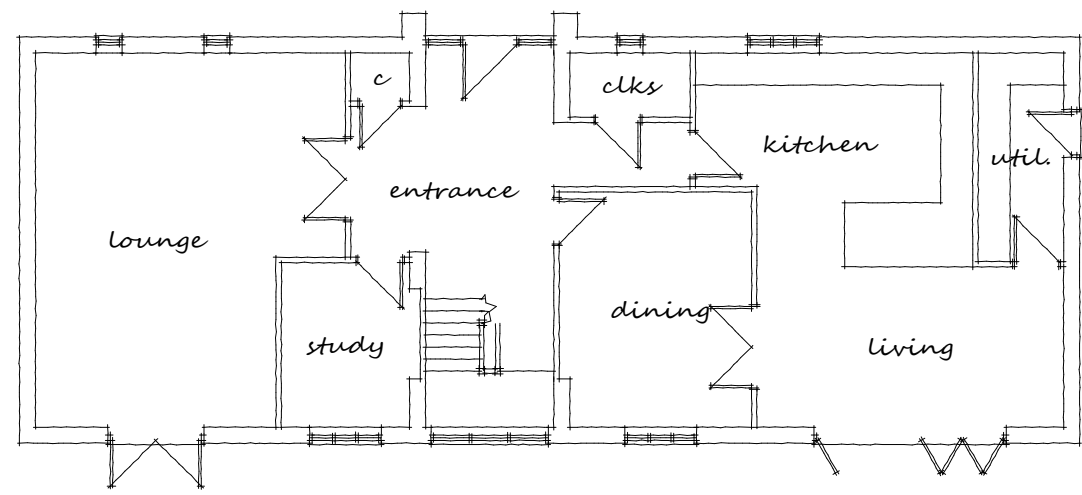

gf

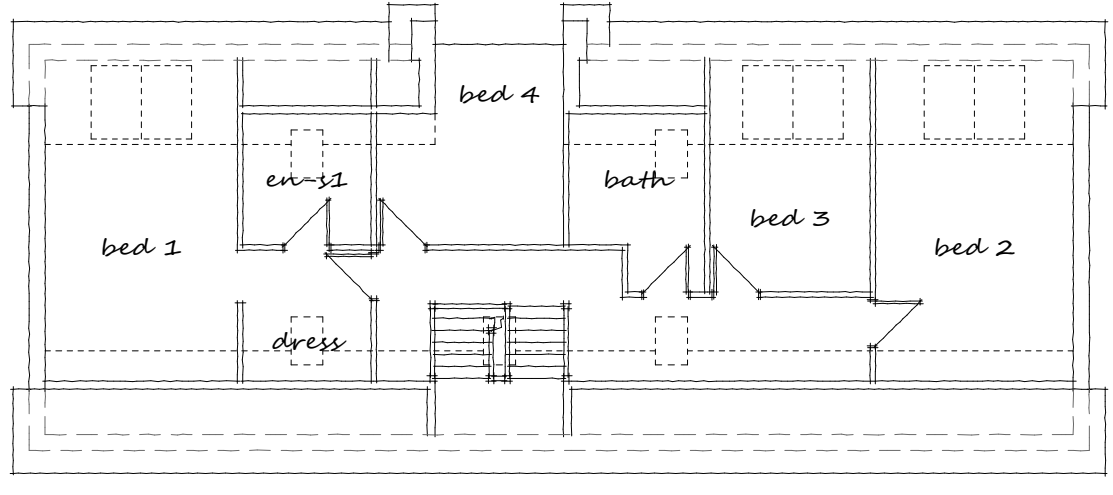

ff

B 20.09.16 Minor amendments

ELY DESIGN GROUP
 Architecture by Professionals
 3 Short Road, STRETHAM, Ely,
 Cambs. CB6 3LS.
 T: 01353 649649
 www.elydesigngroup.co.uk


Client

Project

Drawing Title
 PLOT 1

Drawing No.
 EDG/16/05/101b


Scales: 1:100
 Date: FEB. '16
 Drawn by: AJN

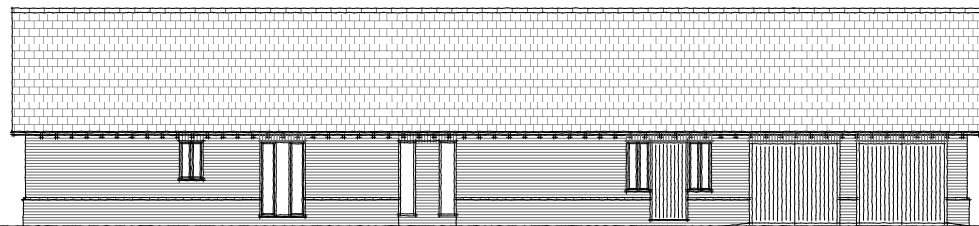


east




north

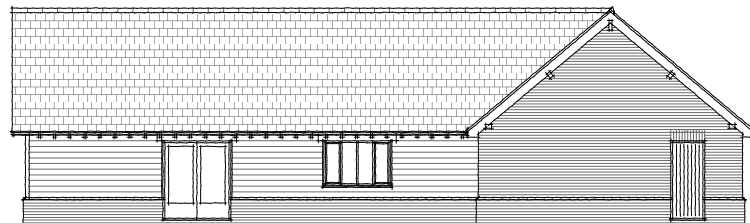

south

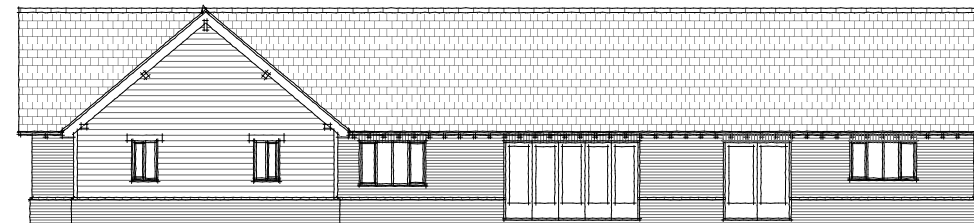

west

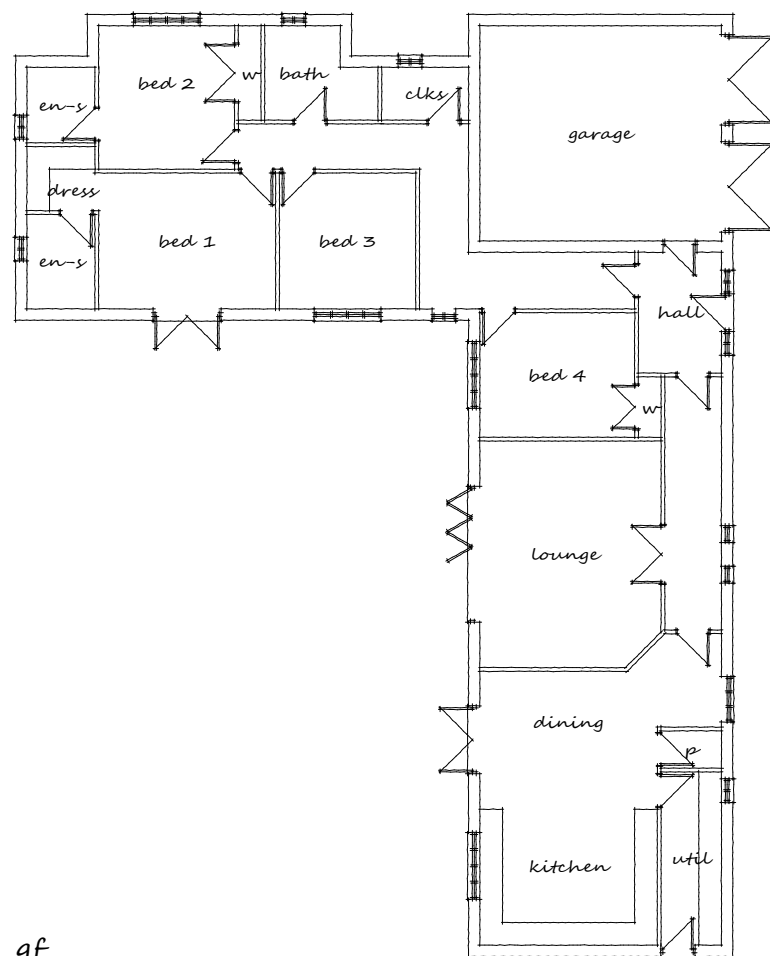

gf

THE GENERAL CONTRACTOR IS TO CHECK ALL DIMENSIONS PRIOR TO COMMENCEMENT ON SITE AND TO IMMEDIATELY REPORT ANY DISCREPANCIES TO ELY DESIGN GROUP. SIMILARLY REPORT ANY UNEXPLAINED SITE FEATURES NOT SHOWN ON THE DRAWING.

THE COPYRIGHT OF THIS DRAWING IS RETAINED BY ELY DESIGN GROUP

THIS DRAWING MUST BE READ IN CONJUNCTION WITH THE CONSTRUCTION NOTES AND ENGINEER'S DESIGN AND DRAWINGS IF APPLICABLE

DO NOT SCALE FROM THIS DRAWING

B 16.11.16 Redesign

ELY DESIGN GROUP
 Architecture by Professionals
 3 Short Road, STRETHAM, Ely,
 Cambs. CB6 3LS.
 T: 01353 649649
 www.elydesigngroup.co.uk

Client



Project

Drawing Title

PLOTS 3

Drawing No.
 EDG/16/05/103 B

Scales: 1:100
 Date: FEB. '16
 Drawn by: AJN

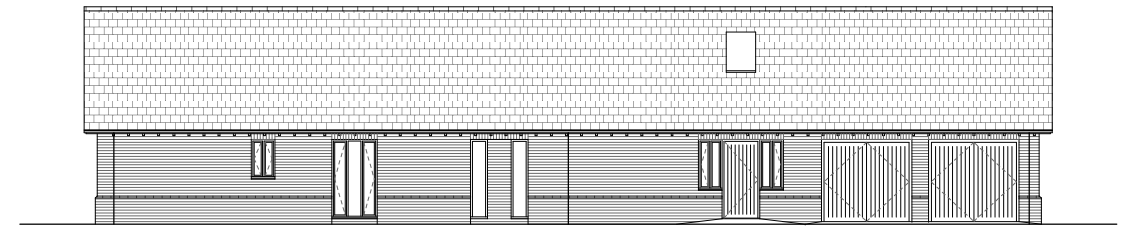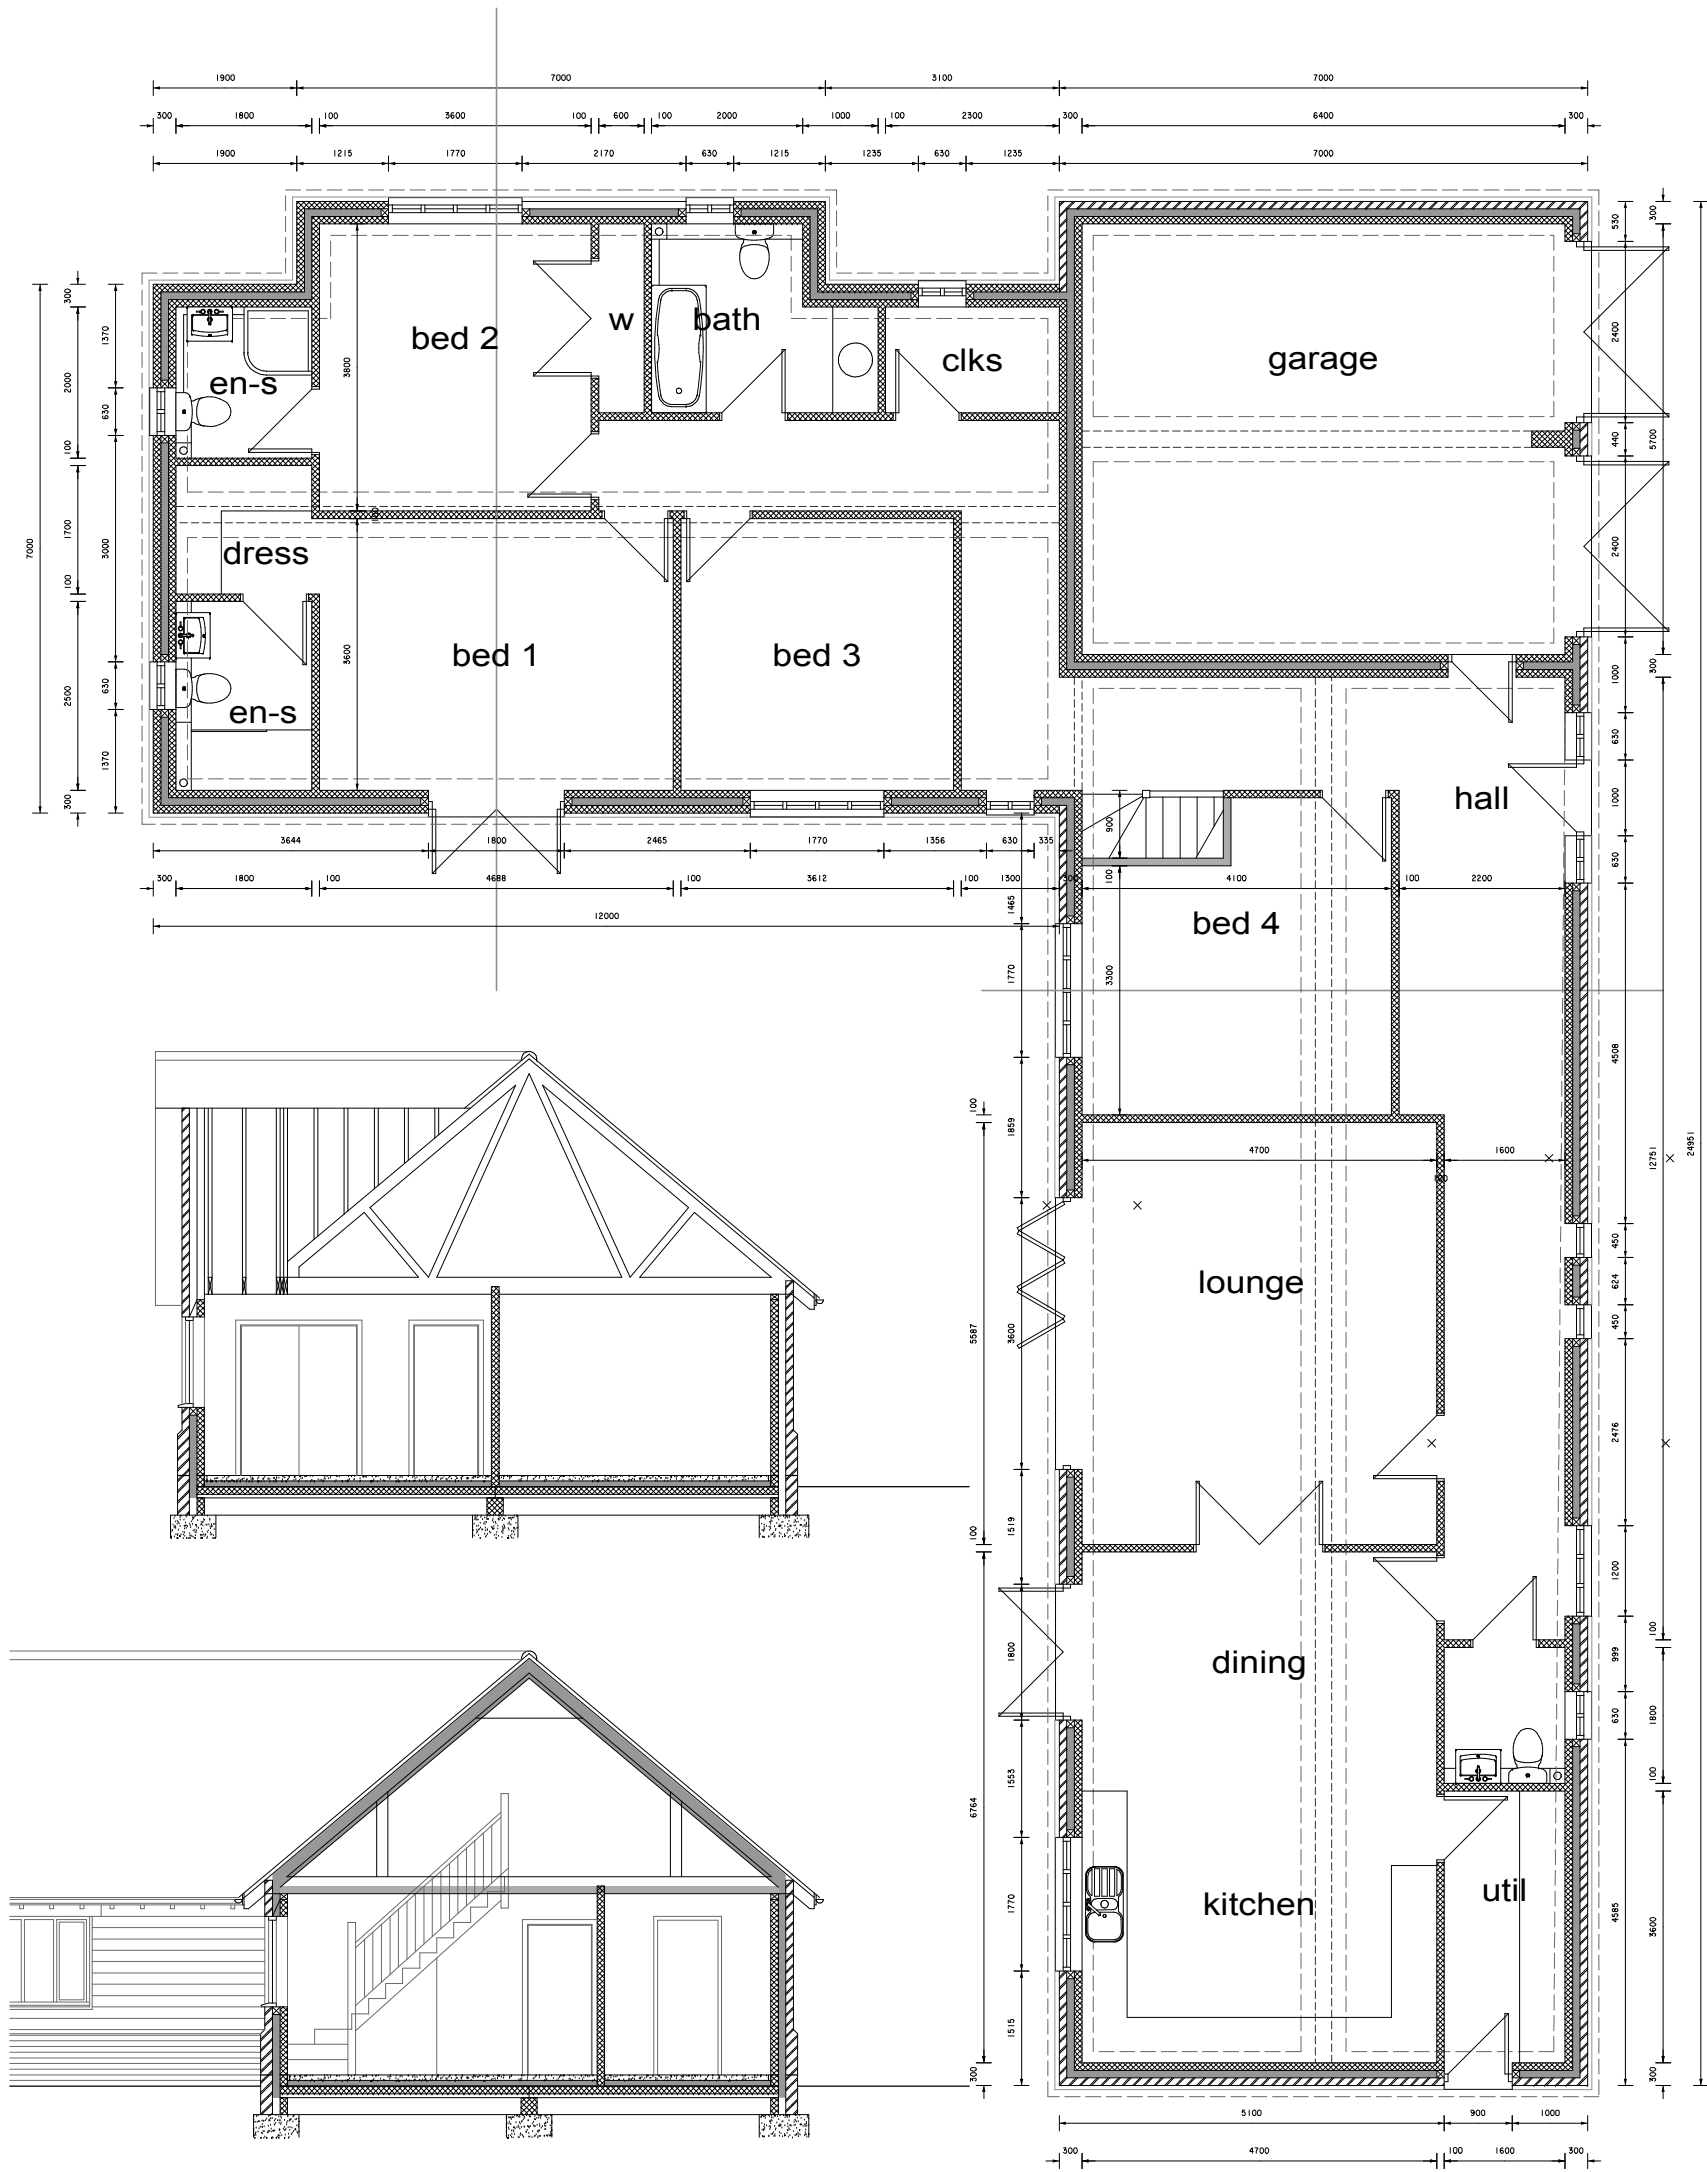


east




north



west

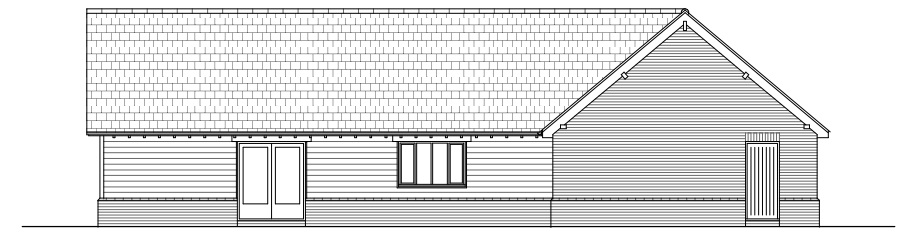

south

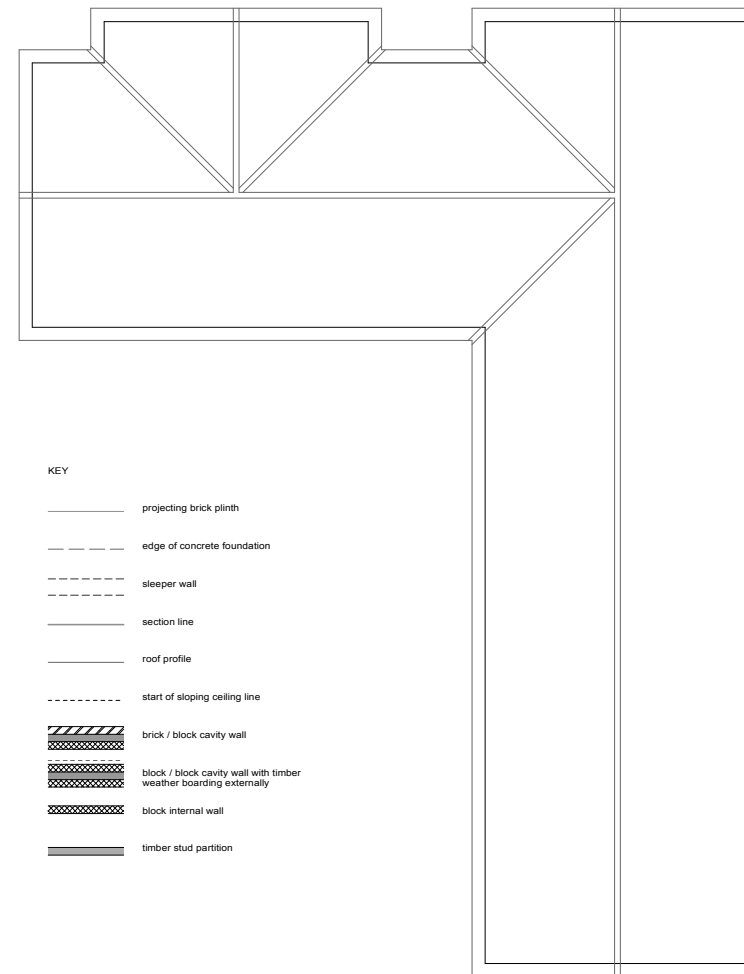

KEY

- projecting brick plinth
- - - edge of concrete foundation
- - - sleeper wall
- - - section line
- - - roof profile
- - - start of sloping ceiling line
- ▨ brick / block cavity wall
- ▨ block / block cavity wall with timber weather boarding externally
- ▨ block internal wall
- ▨ timber stud partition

THE GENERAL CONTRACTOR IS TO CHECK ALL DIMENSIONS PRIOR TO COMMENCEMENT ON SITE AND TO IMMEDIATELY REPORT ANY DISCREPANCIES TO ELY DESIGN GROUP. SIMILARLY REPORT ANY UNEXPLAINED SITE FEATURES NOT SHOWN ON THE DRAWING.

THE COPYRIGHT OF THIS DRAWING IS RETAINED BY ELY DESIGN GROUP

THIS DRAWING MUST BE READ IN CONJUNCTION WITH THE CONSTRUCTION NOTES AND ENGINEER'S DESIGN AND DRAWINGS IF APPLICABLE

DO NOT SCALE FROM THIS DRAWING

REV A PLANNING APPLICATION

ELY DESIGN GROUP
 Architecture by Professionals
 3 Short Road, STRETHAM, Ely,
 Cambs. CB6 3LS.
 T: 01353 649649
 www.elydesigngroup.co.uk

Client

Project

Drawing Title
 PLOTS 3

Drawing No.
 EDG/16/05/3-1




Scales: 1:100
 Date: FEB. '16
 Drawn by: AJN

THE GENERAL CONTRACTOR IS TO CHECK ALL DIMENSIONS PRIOR TO COMMENCEMENT ON SITE AND TO IMMEDIATELY REPORT ANY DISCREPANCIES TO ELY DESIGN GROUP. SIMILARLY REPORT ANY UNEXPLAINED SITE FEATURES NOT SHOWN ON THE DRAWING.

THE COPYRIGHT OF THIS DRAWING IS RETAINED BY ELY DESIGN GROUP

THIS DRAWING MUST BE READ IN CONJUNCTION WITH THE CONSTRUCTION NOTES AND ENGINEER'S DESIGN AND DRAWINGS IF APPLICABLE

DO NOT SCALE FROM THIS DRAWING

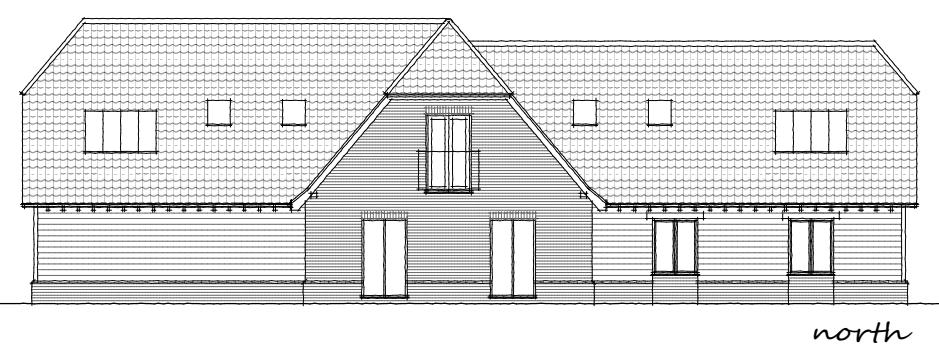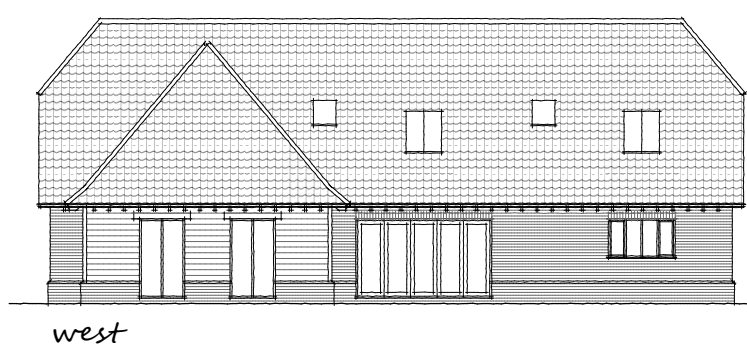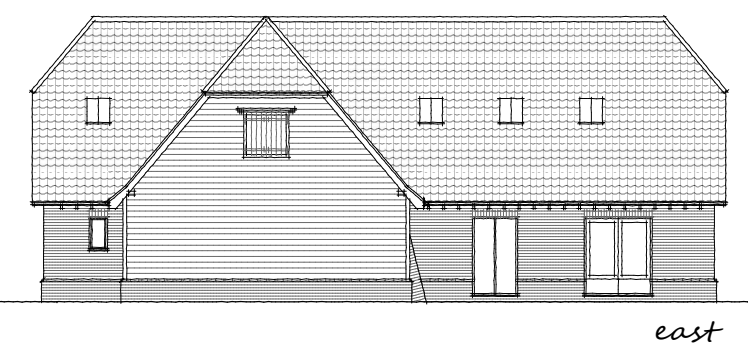


south


east

west

north

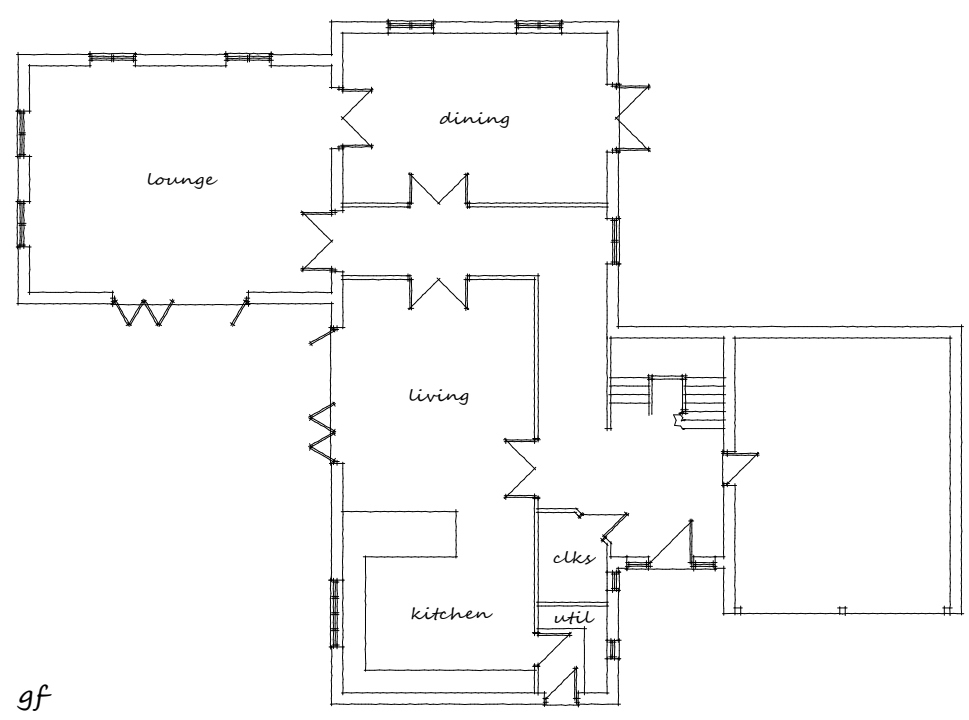

gf

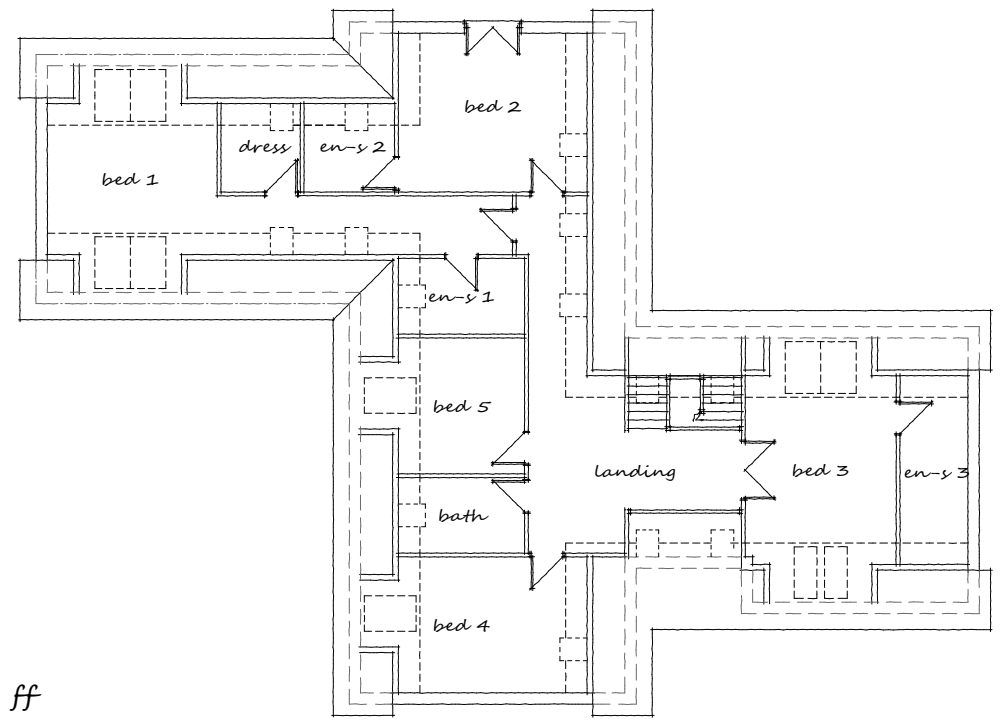

ff

B 14.11.16 Amendments





ELY DESIGN GROUP
 Architecture by Professionals
 3 Short Road, STRETHAM, Ely,
 Cambs. CB6 3LS.
 T: 01353 649649
 www.elydesigngroup.co.uk

Client

Project

Drawing Title
 PLOT 5

Drawing No. EDG/16/05/105 B	Scales: 1:100 Date: FEB. '16 Drawn by: AJN
--------------------------------	--

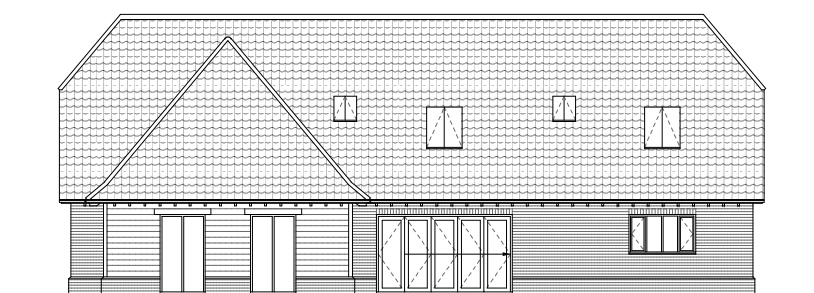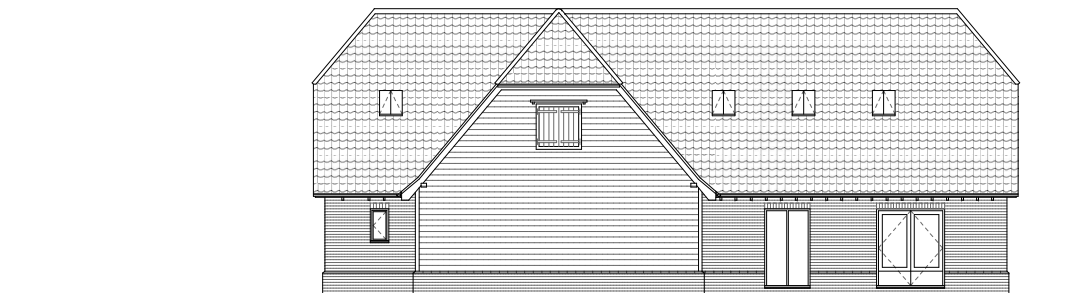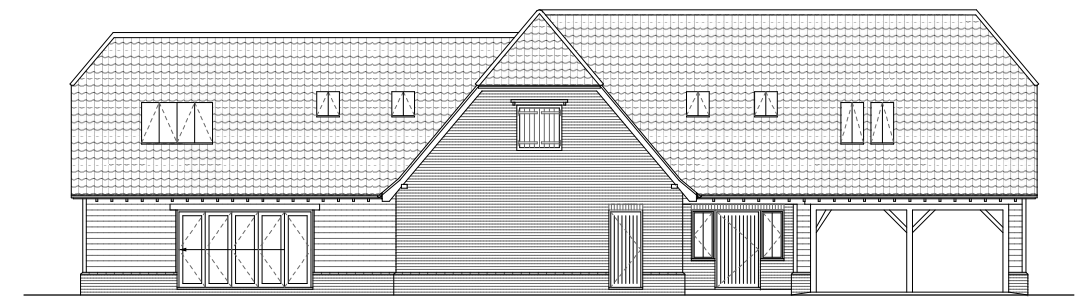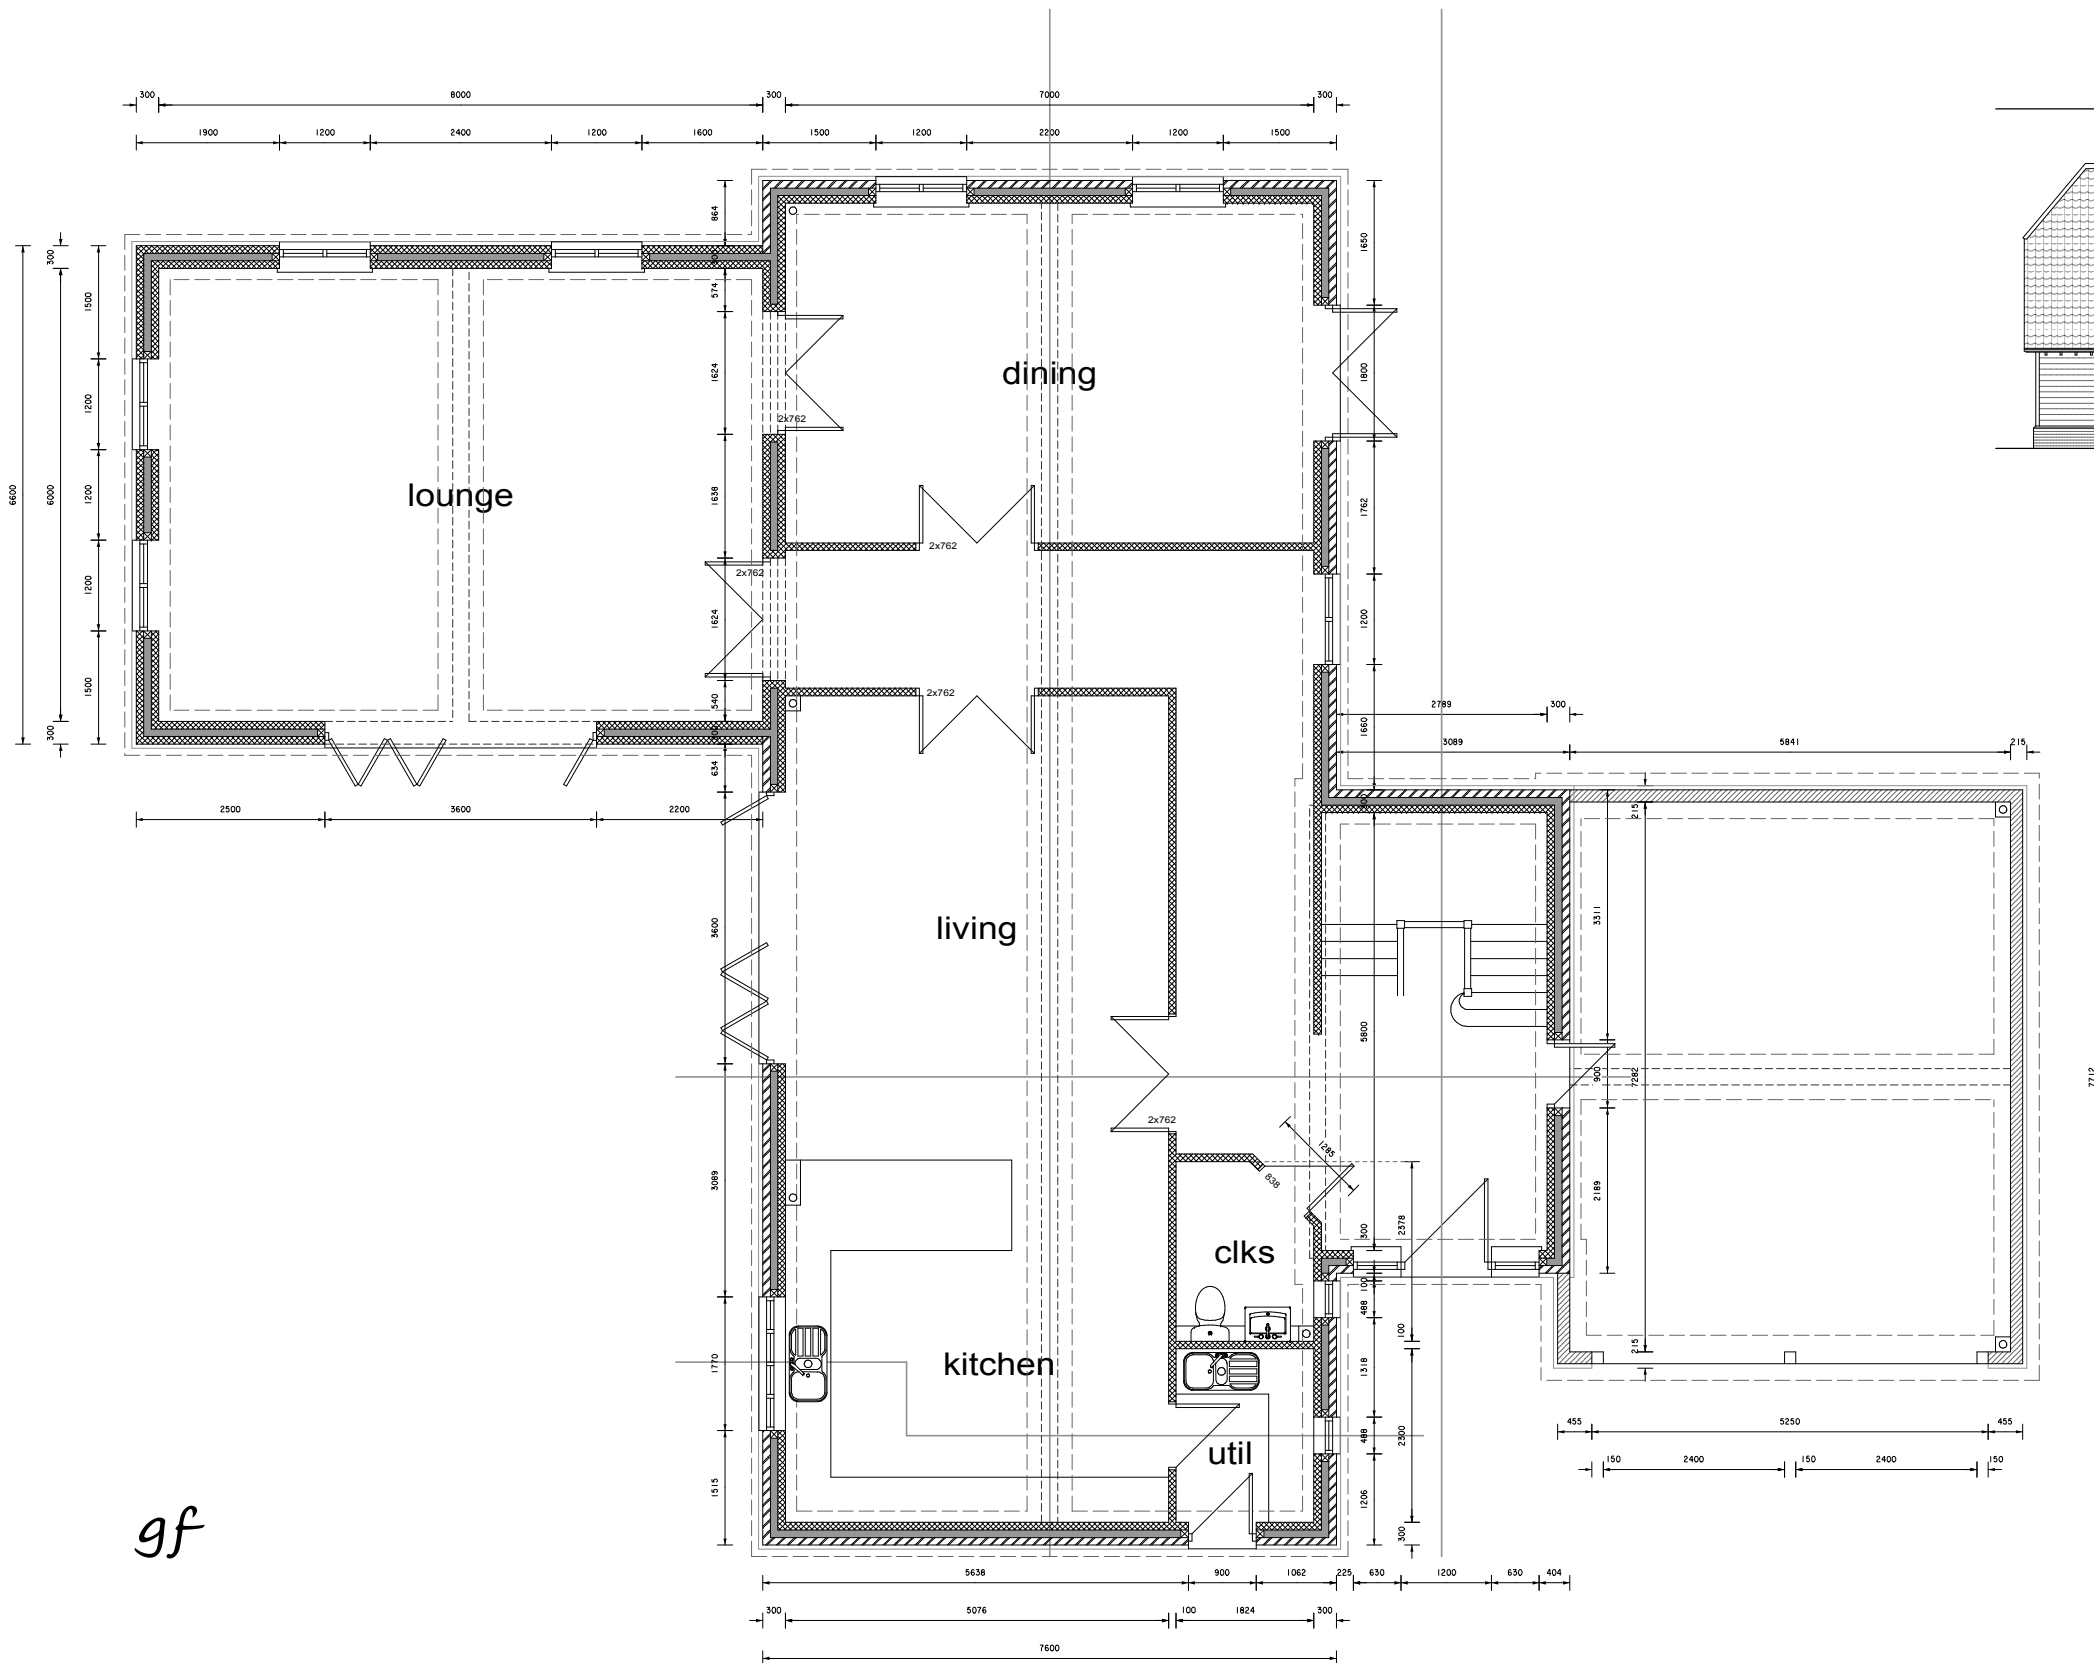

THE GENERAL CONTRACTOR IS TO CHECK ALL DIMENSIONS PRIOR TO COMMENCEMENT ON SITE AND TO IMMEDIATELY REPORT ANY DISCREPANCIES TO ELY DESIGN GROUP. SIMILARLY REPORT ANY UNEXPLAINED SITE FEATURES NOT SHOWN ON THE DRAWING.

THE COPYRIGHT OF THIS DRAWING IS RETAINED BY ELY DESIGN GROUP

THIS DRAWING MUST BE READ IN CONJUNCTION WITH THE CONSTRUCTION NOTES AND ENGINEER'S DESIGN AND DRAWINGS IF APPLICABLE

DO NOT SCALE FROM THIS DRAWING

ELY DESIGN GROUP
 Architecture by Professionals
 3 Short Road, STRETHAM, Ely,
 Cambs. CB6 3LS.
 T: 01353 649649
 www.elydesigngroup.co.uk


Client

Project

Drawing Title
 PLOT 5 SHEET 1

Drawing No. EDG/16/05/5-1

Scales: 1:100
 Date: FEB. '16
 Drawn by: AJN

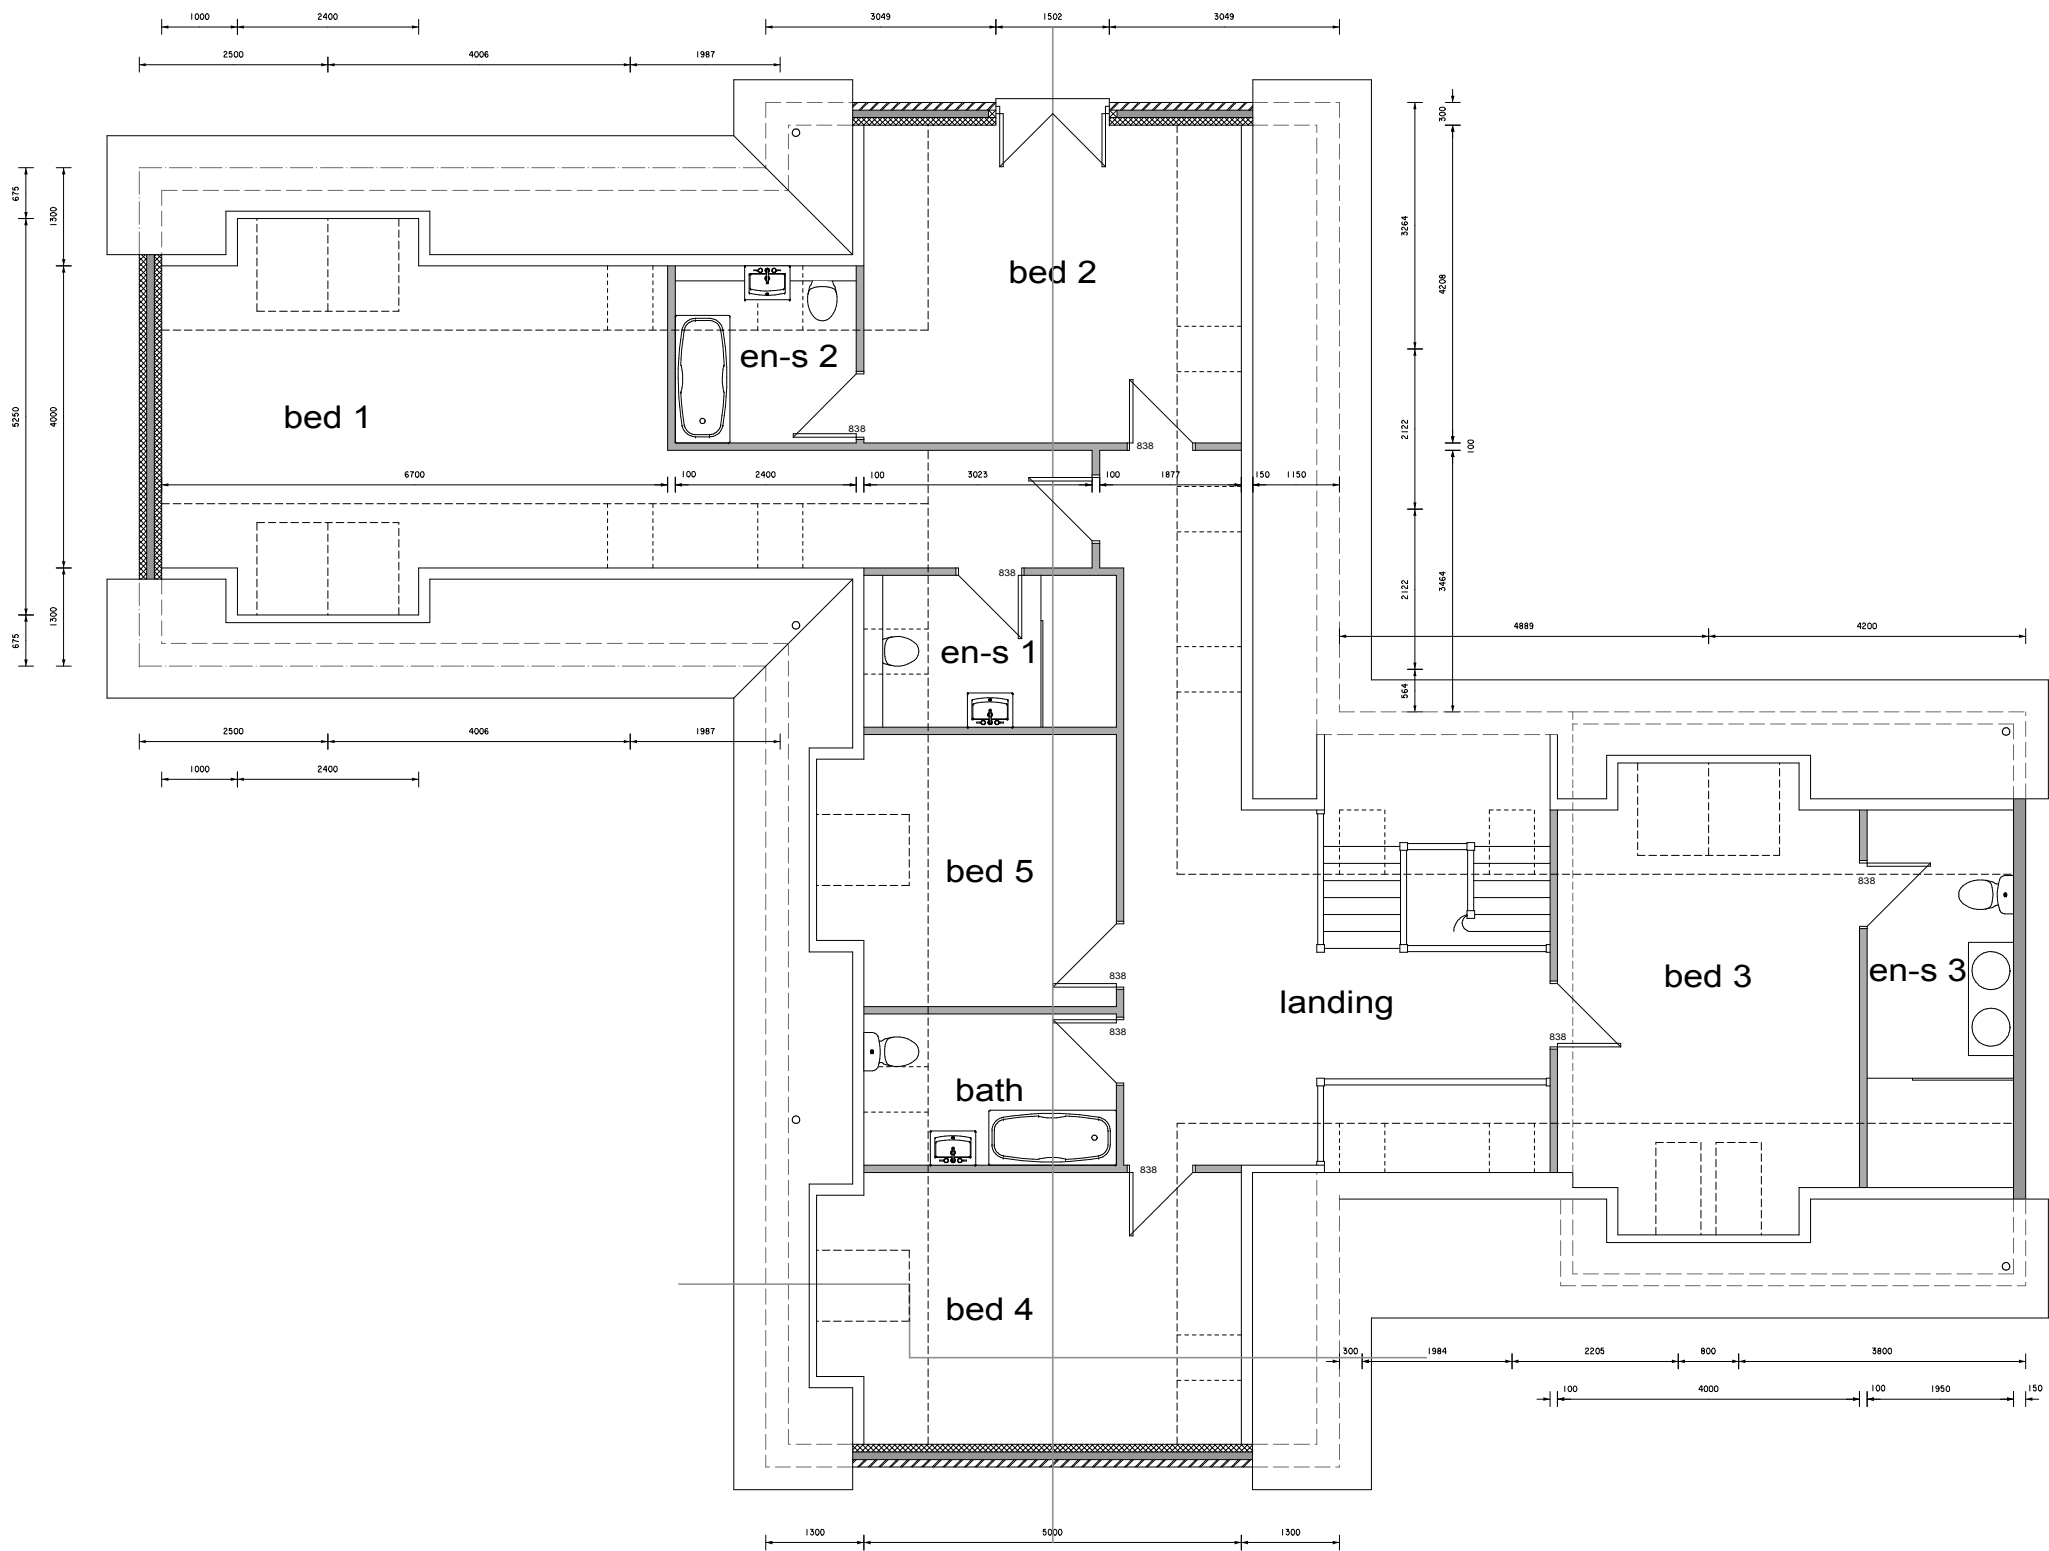

THE GENERAL CONTRACTOR IS TO CHECK ALL DIMENSIONS PRIOR TO COMMENCEMENT ON SITE AND TO IMMEDIATELY REPORT ANY DISCREPANCIES TO ELY DESIGN GROUP. SIMILARLY REPORT ANY UNEXPLAINED SITE FEATURES NOT SHOWN ON THE DRAWING.

THE COPYRIGHT OF THIS DRAWING IS RETAINED BY ELY DESIGN GROUP

THIS DRAWING MUST BE READ IN CONJUNCTION WITH THE CONSTRUCTION NOTES AND ENGINEER'S DESIGN AND DRAWINGS IF APPLICABLE

DO NOT SCALE FROM THIS DRAWING





ELY DESIGN GROUP
 Architecture by Professionals
 3 Short Road, STRETHAM, Ely,
 Cambs. CB6 3LS.
 T: 01353 649649
 www.elydesigngroup.co.uk

Client

Project

Drawing Title
 PLOT 5 SHEET 2

Drawing No. EDG/16/05/5-2	Scales: 1:100 Date: FEB. '16 Drawn by: AJN
------------------------------	--

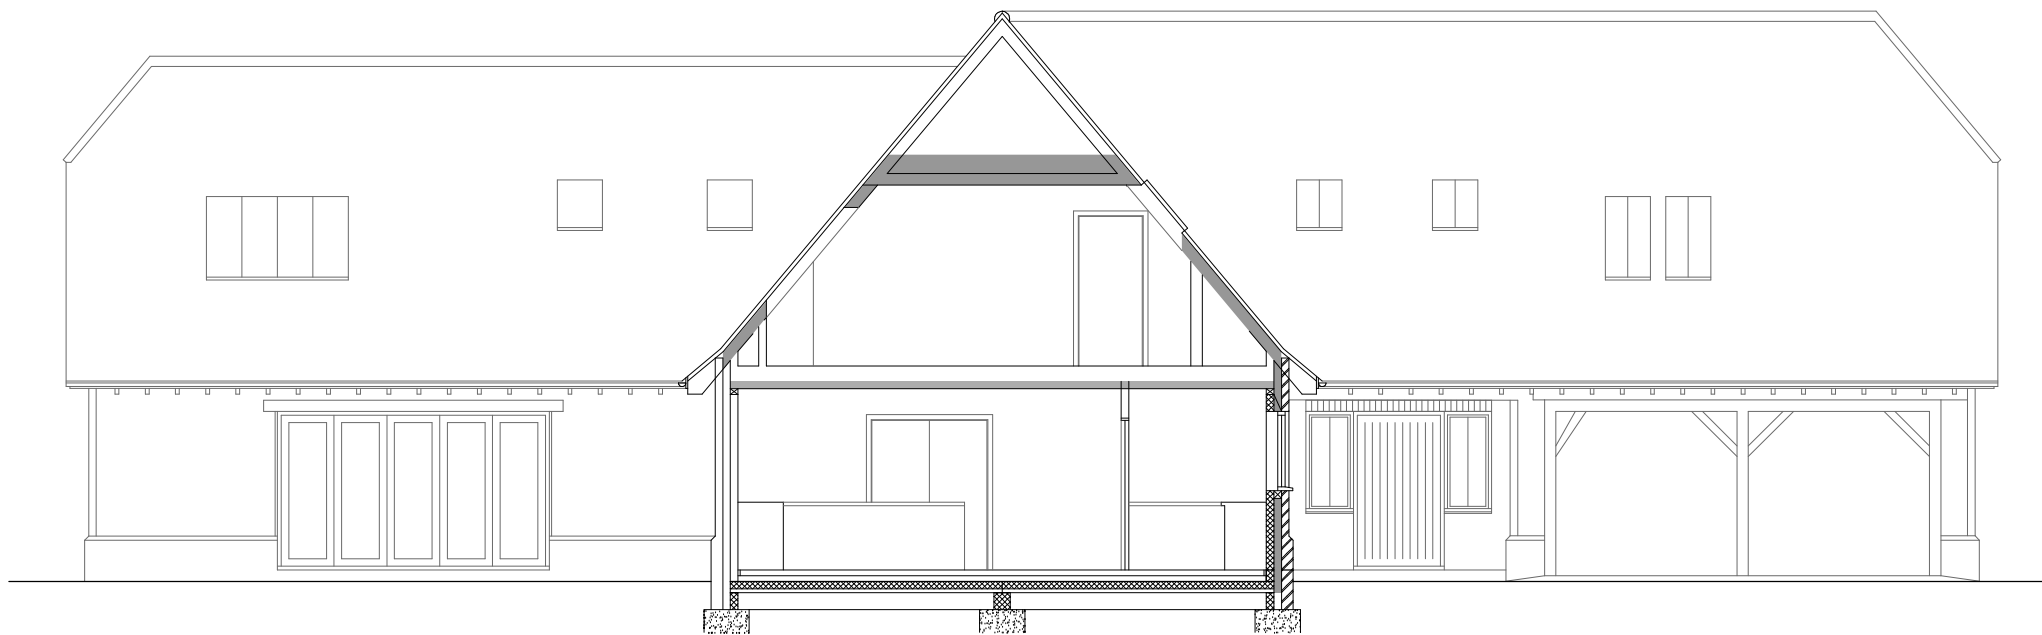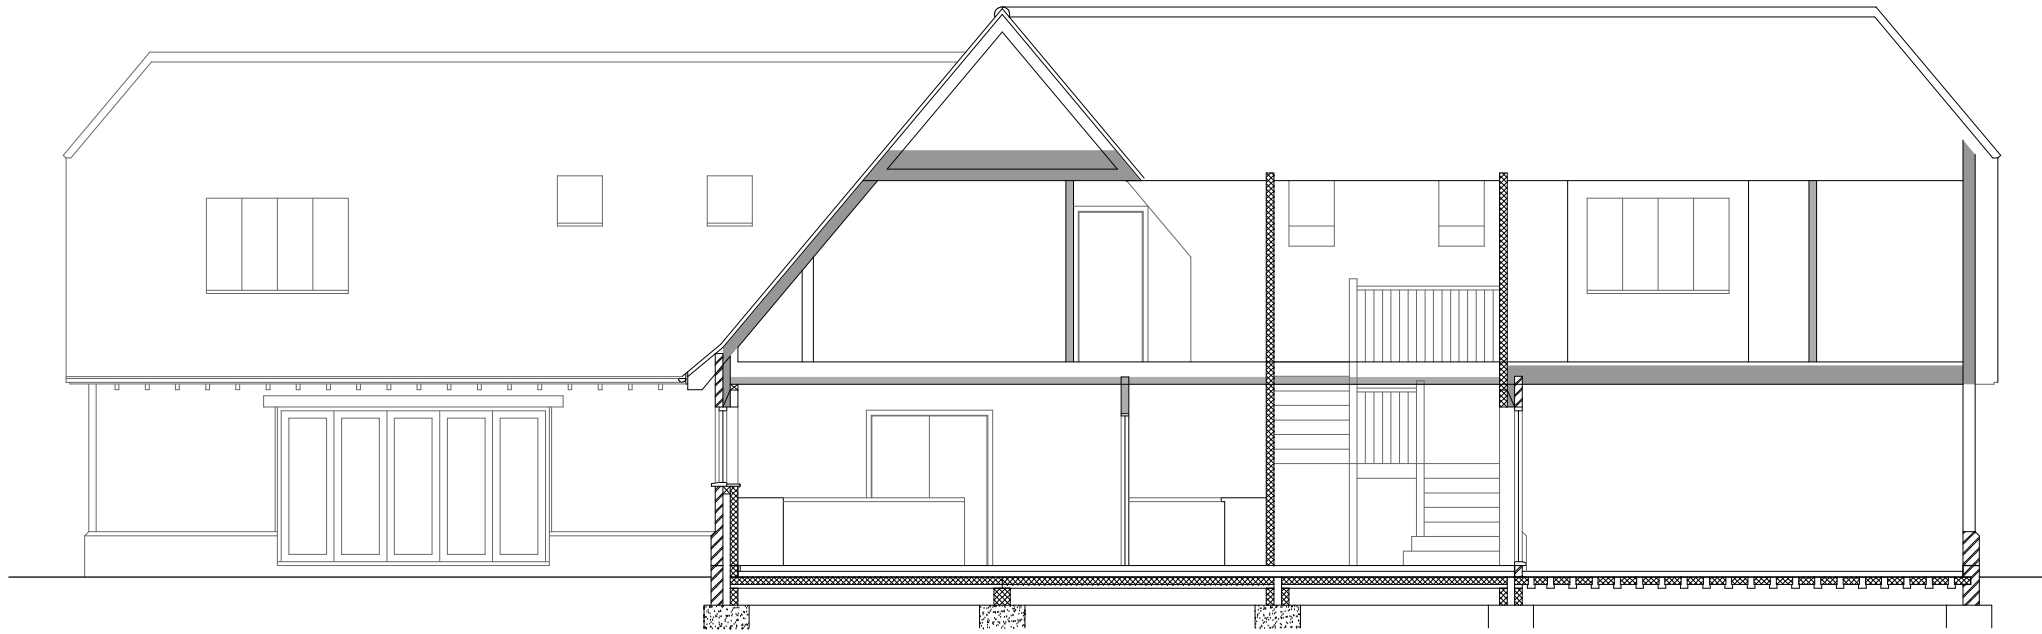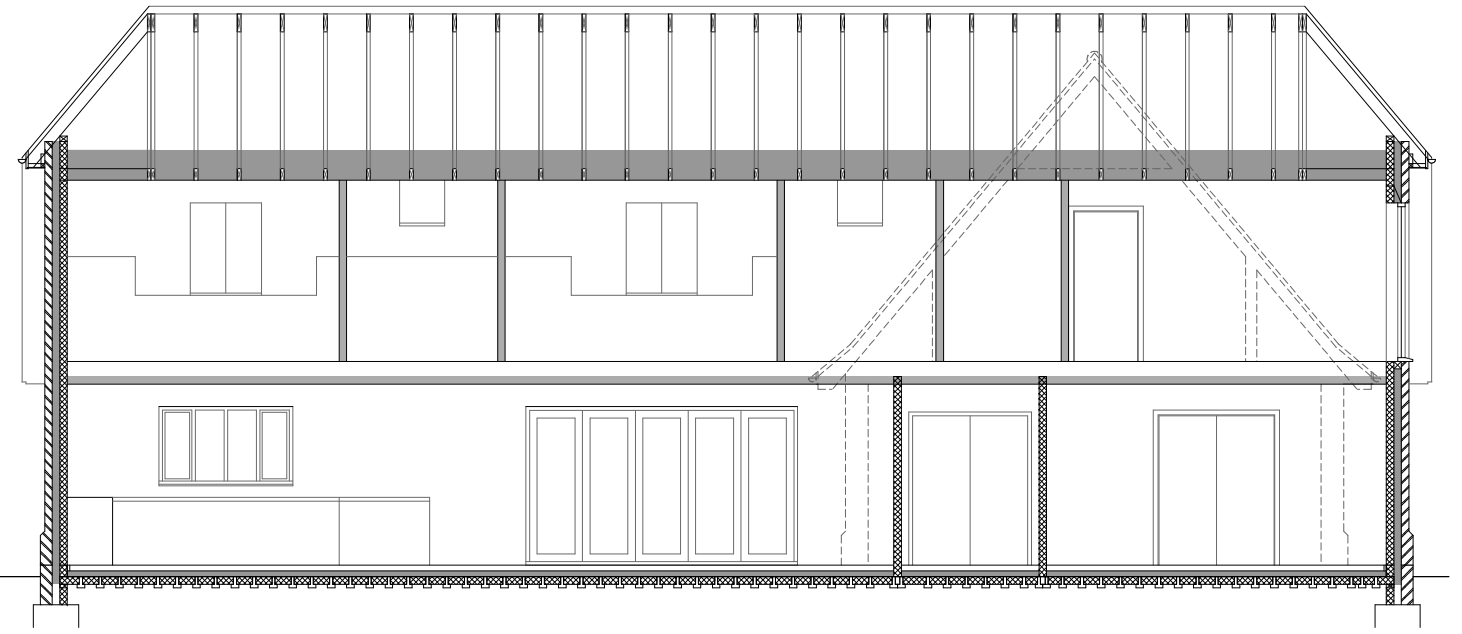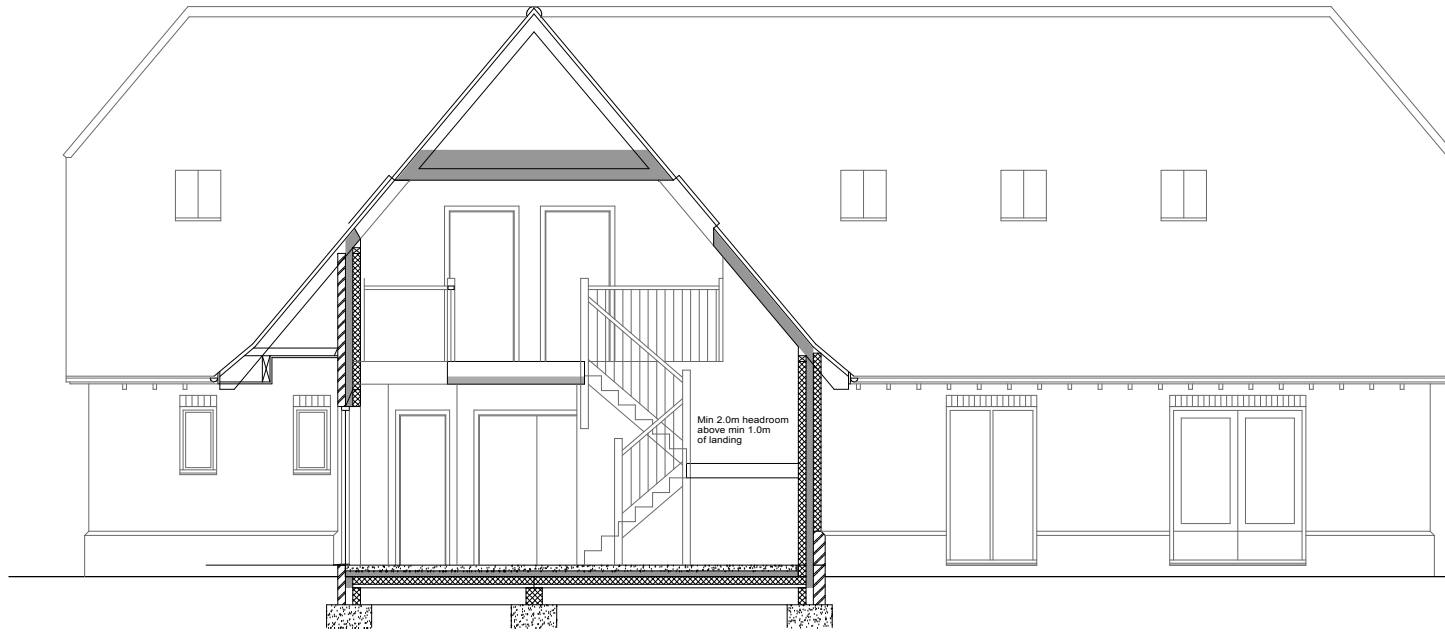

THE GENERAL CONTRACTOR IS TO CHECK ALL DIMENSIONS PRIOR TO COMMENCEMENT ON SITE AND TO IMMEDIATELY REPORT ANY DISCREPANCIES TO ELY DESIGN GROUP. SIMILARLY REPORT ANY UNEXPLAINED SITE FEATURES NOT SHOWN ON THE DRAWING.

THE COPYRIGHT OF THIS DRAWING IS RETAINED BY ELY DESIGN GROUP

THIS DRAWING MUST BE READ IN CONJUNCTION WITH THE CONSTRUCTION NOTES AND ENGINEER'S DESIGN AND DRAWINGS IF APPLICABLE

DO NOT SCALE FROM THIS DRAWING

B 14.11.16 Amendments


ELY DESIGN GROUP
 Architecture by Professionals
 3 Short Road, STRETHAM, Ely, Cambs. CB6 3LS.
 T: 01353 649649
 www.elydesigngroup.co.uk

Client


Project

Drawing Title
 PLOT 5 SHEET 3


Drawing No. EDG/16/05/5-3	Scales: 1:100 Date: FEB. '16 Drawn by: AJN
------------------------------	--

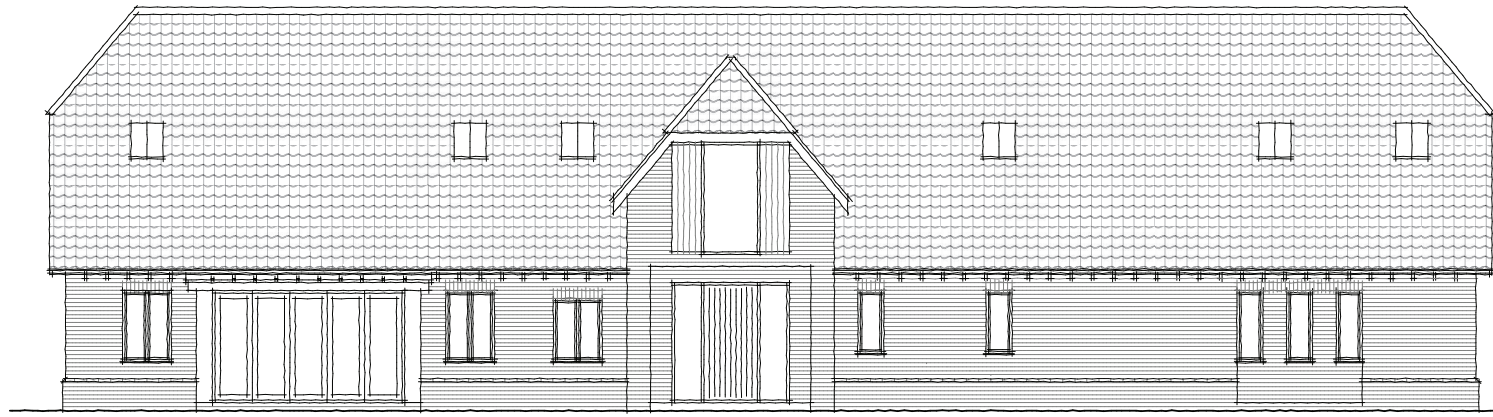


south

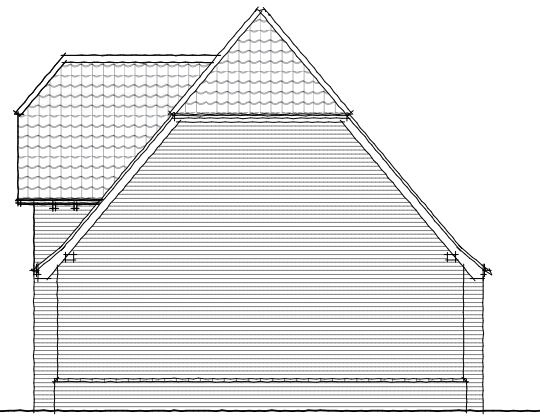


east

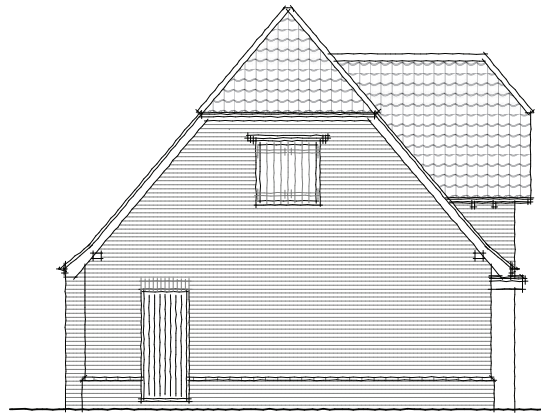


west

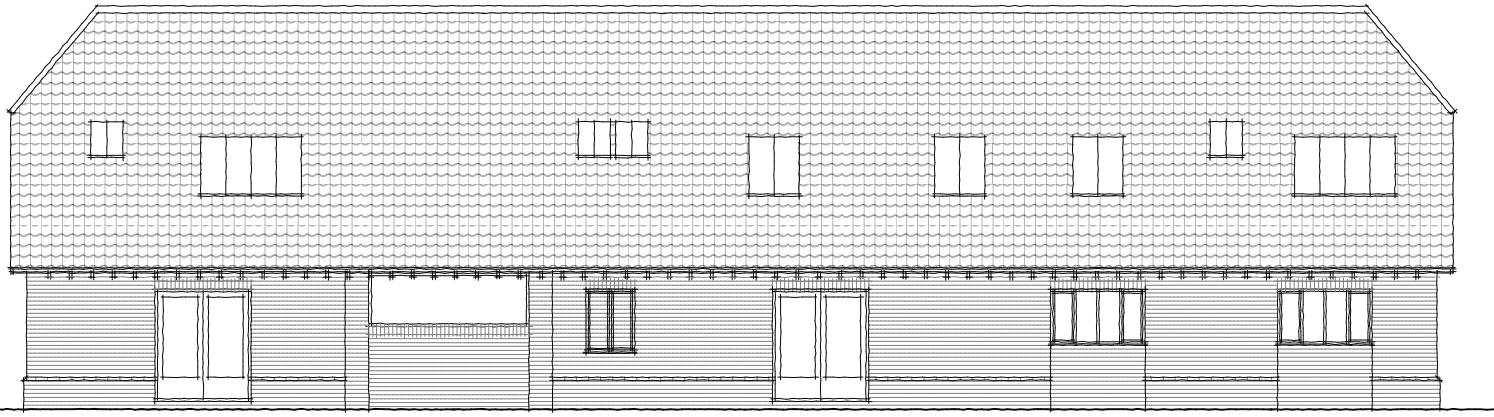

north

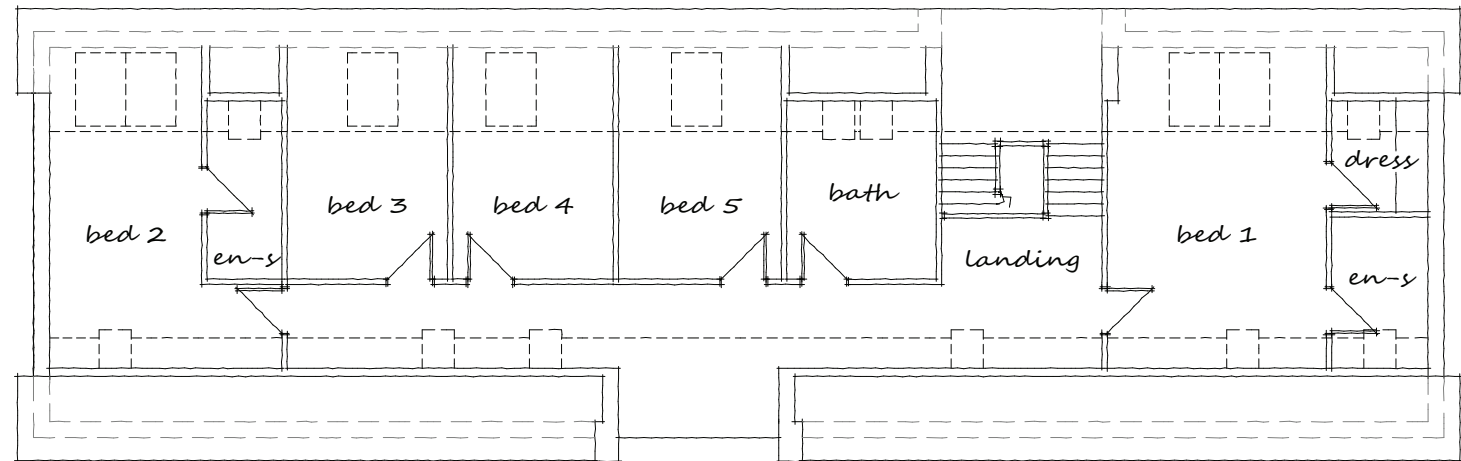

ff

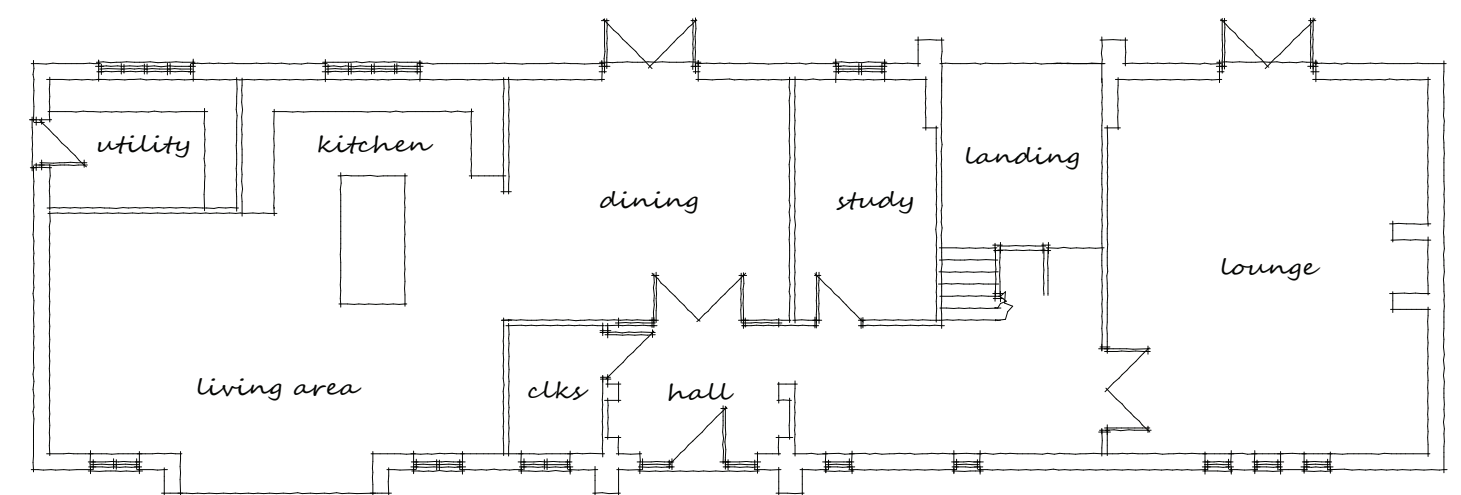

gf

THE GENERAL CONTRACTOR IS TO CHECK ALL DIMENSIONS PRIOR TO COMMENCEMENT ON SITE AND TO IMMEDIATELY REPORT ANY DISCREPANCIES TO ELY DESIGN GROUP. SIMILARLY REPORT ANY UNEXPLAINED SITE FEATURES NOT SHOWN ON THE DRAWING.

THE COPYRIGHT OF THIS DRAWING IS RETAINED BY ELY DESIGN GROUP

THIS DRAWING MUST BE READ IN CONJUNCTION WITH THE CONSTRUCTION NOTES AND ENGINEER'S DESIGN AND DRAWINGS IF APPLICABLE

DO NOT SCALE FROM THIS DRAWING

ELY DESIGN GROUP
 Architecture by Professionals
 3 Short Road, STRETHAM, Ely,
 Cambs. CB6 3LS.
 T: 01353 649649
 www.elydesigngroup.co.uk

Client


Project

Drawing Title
 PLOT 6


Drawing No. EDG/16/05/106C	Scales: 1:100 Date: FEB. '16 Drawn by: AJN
-------------------------------	--




south

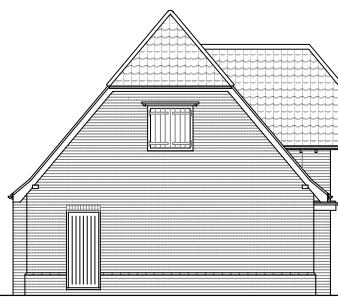



west

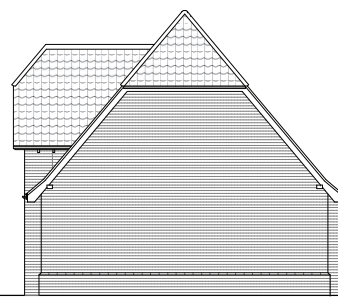

east

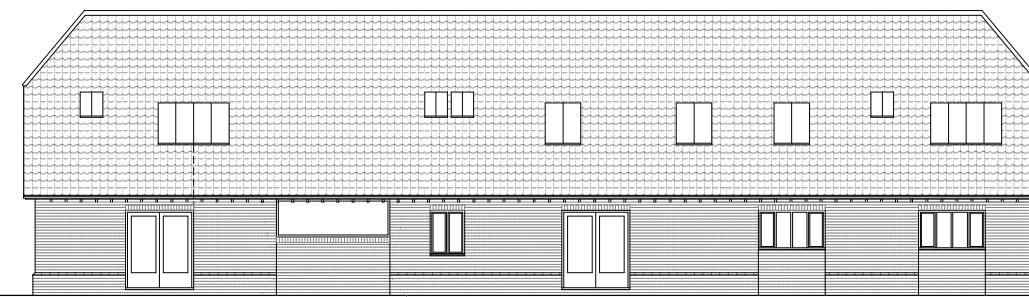

north

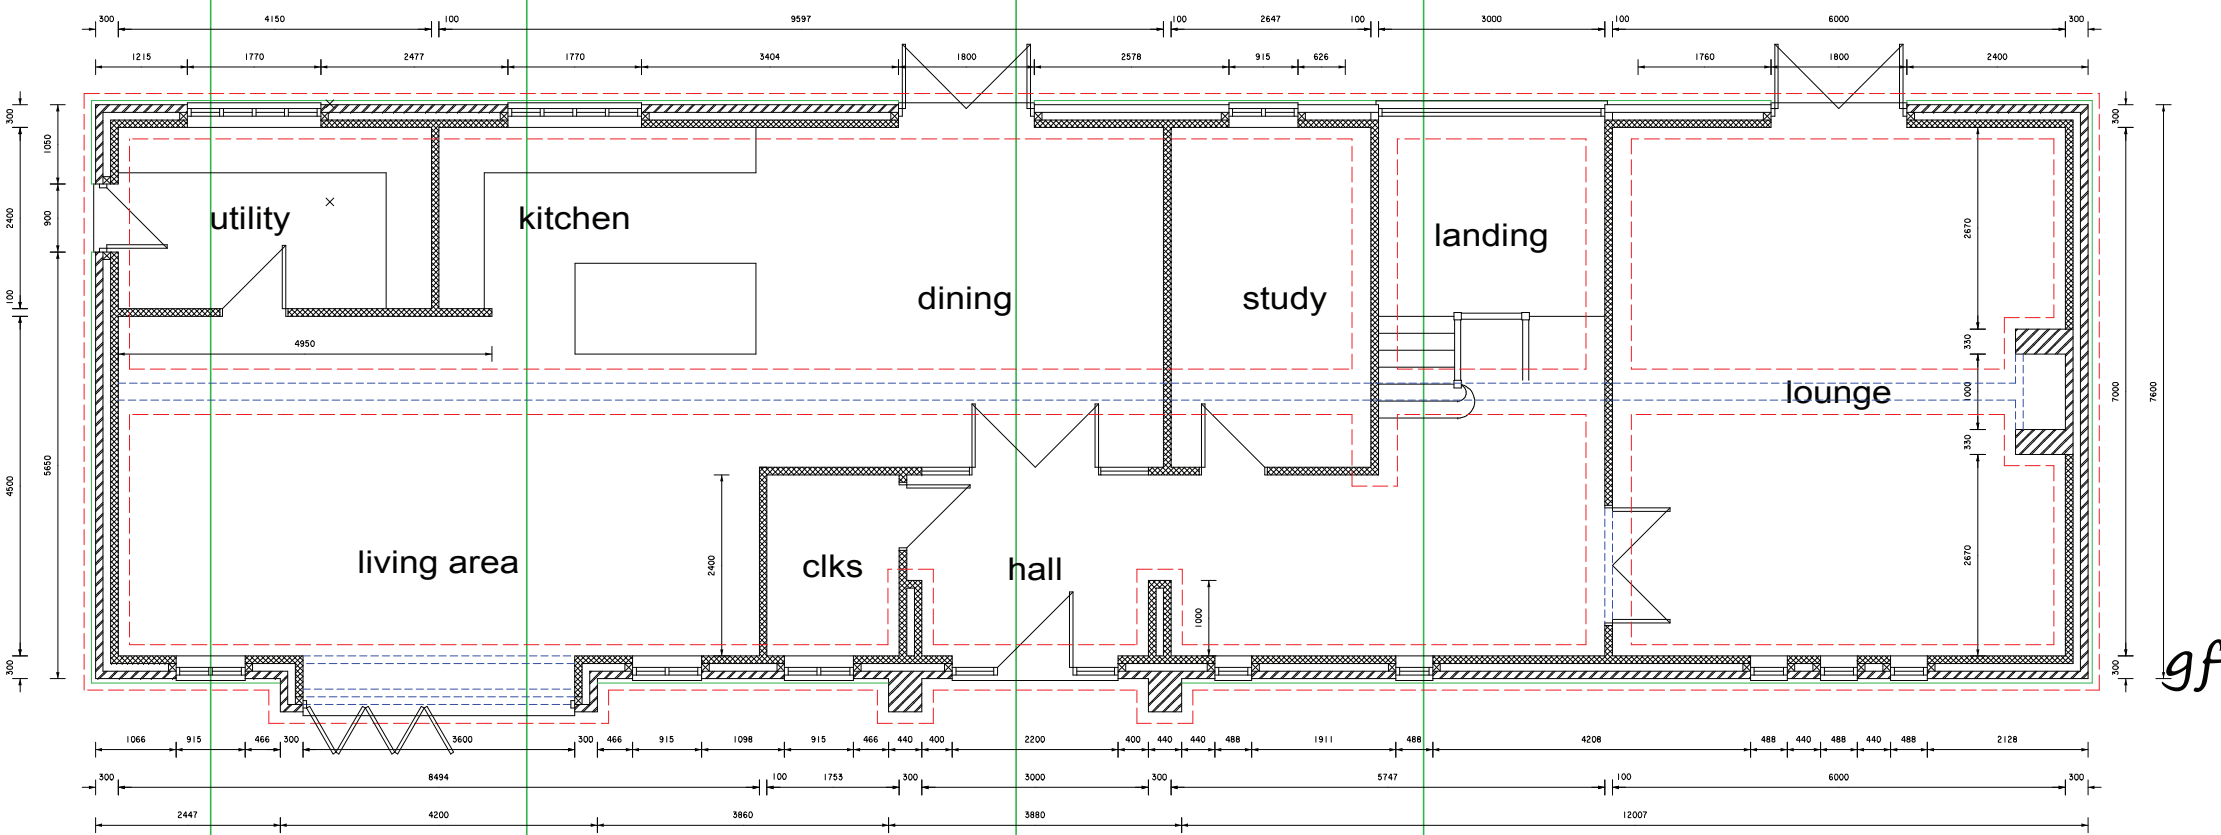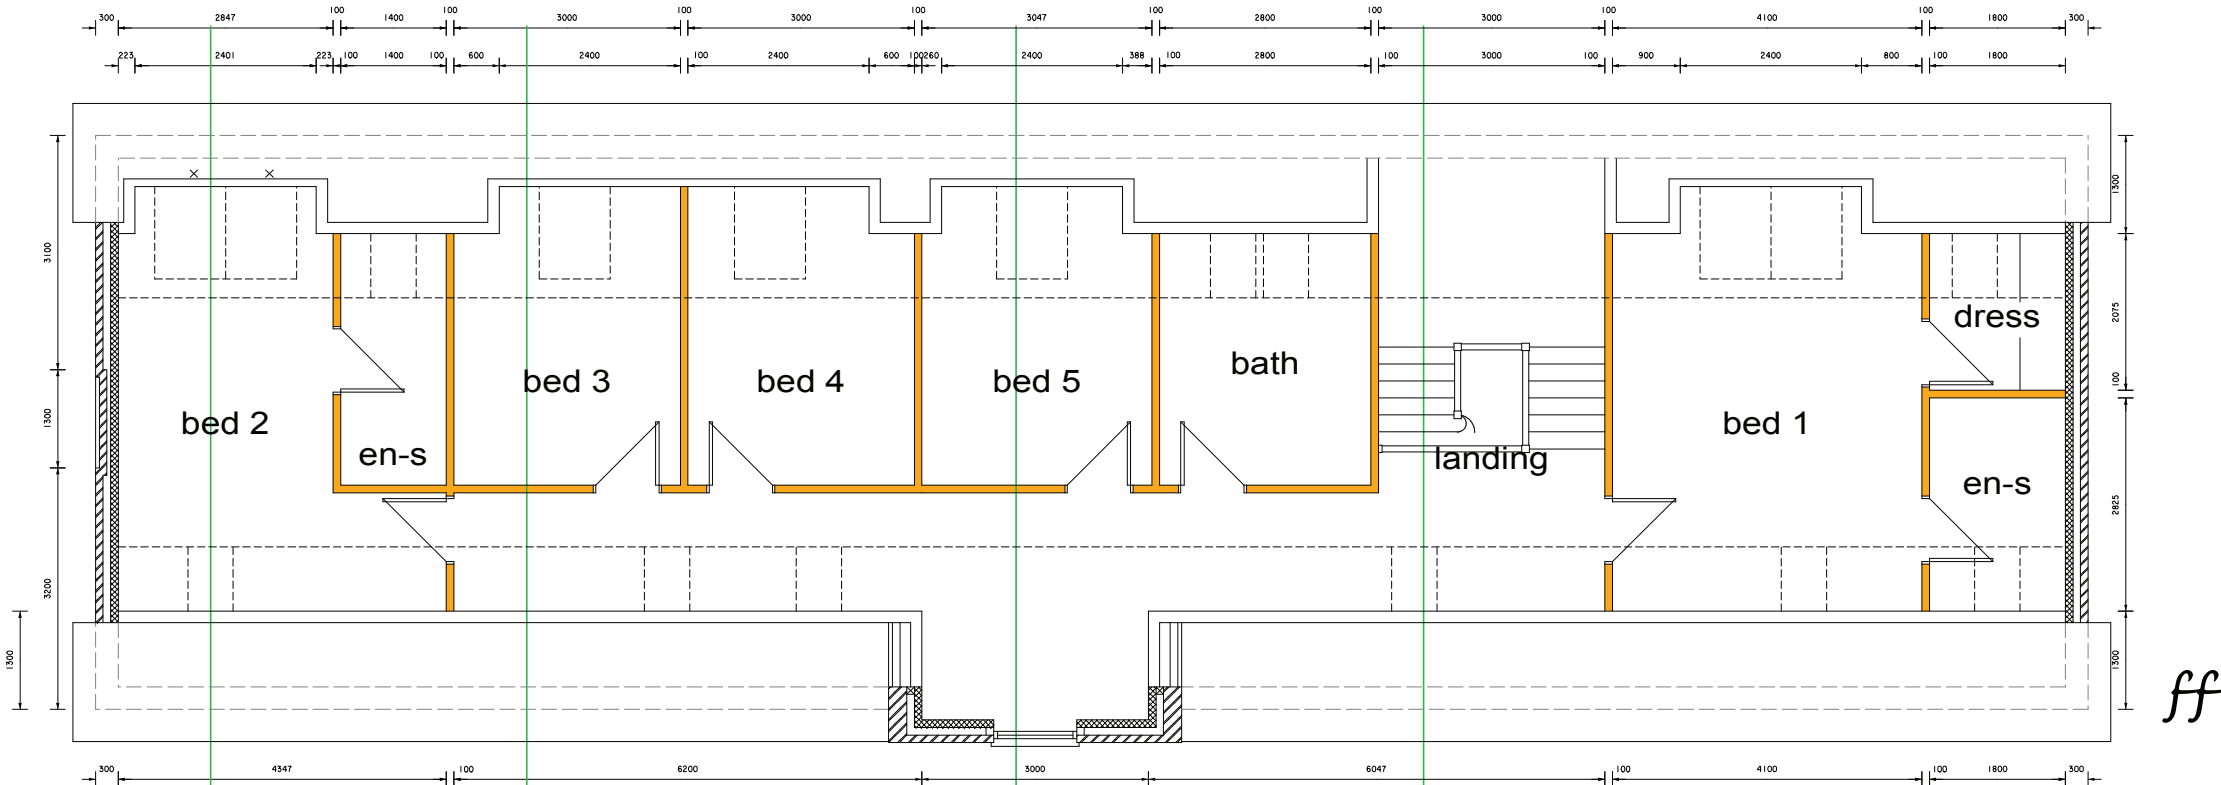

THE GENERAL CONTRACTOR IS TO CHECK ALL DIMENSIONS PRIOR TO COMMENCEMENT ON SITE AND TO IMMEDIATELY REPORT ANY DISCREPANCIES TO ELY DESIGN GROUP. SIMILARLY REPORT ANY UNEXPLAINED SITE FEATURES NOT SHOWN ON THE DRAWING.

THE COPYRIGHT OF THIS DRAWING IS RETAINED BY ELY DESIGN GROUP

THIS DRAWING MUST BE READ IN CONJUNCTION WITH THE CONSTRUCTION NOTES AND ENGINEER'S DESIGN AND DRAWINGS IF APPLICABLE

DO NOT SCALE FROM THIS DRAWING

ELY DESIGN GROUP
 Architecture by Professionals
 3 Short Road, STRETHAM, Ely,
 Cambs. CB6 3LS.
 T: 01353 649649
 www.elydesigngroup.co.uk

Client

Project

Drawing Title
 PLOT 6 - SHEET 1

Drawing No.
 EDG/16/05/6-1


Scales: 1:50, 1:100
 Date: FEB. '16
 Drawn by: AJN



front elevation




side elevation

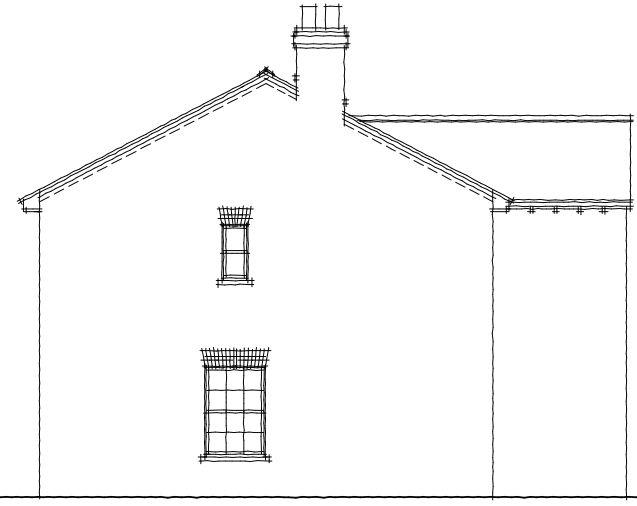


side elevation



rear elevation

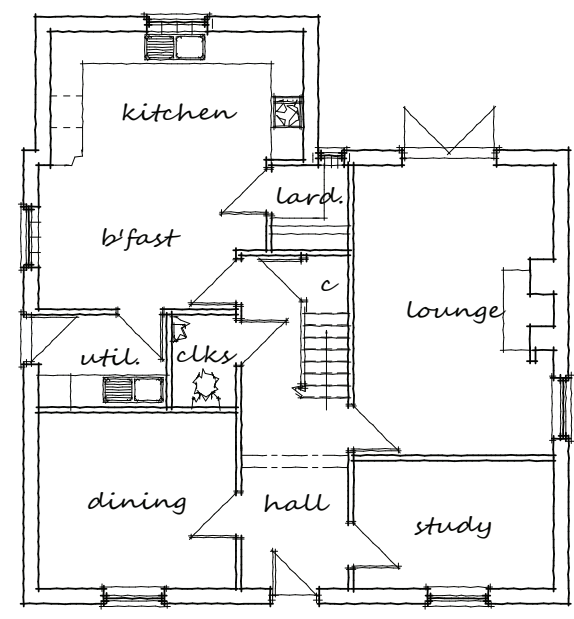

gf

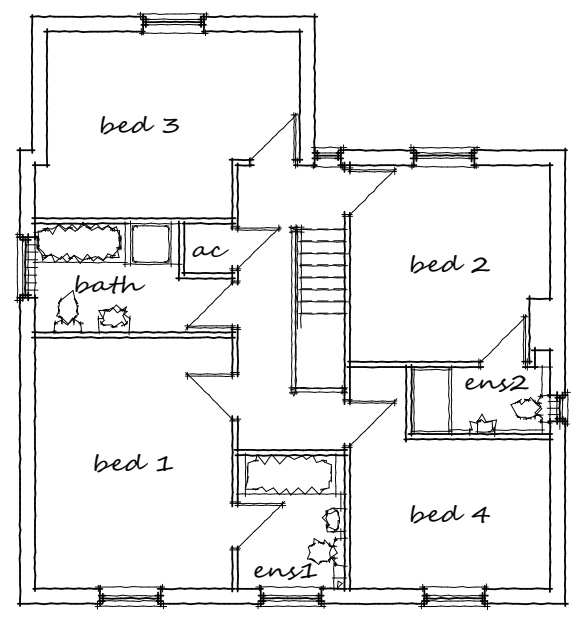

gf

THE GENERAL CONTRACTOR IS TO CHECK ALL DIMENSIONS PRIOR TO COMMENCEMENT ON SITE AND TO IMMEDIATELY REPORT ANY DISCREPANCIES TO ELY DESIGN GROUP. SIMILARLY REPORT ANY UNEXPLAINED SITE FEATURES NOT SHOWN ON THE DRAWING.

THE COPYRIGHT OF THIS DRAWING IS RETAINED BY ELY DESIGN GROUP

THIS DRAWING MUST BE READ IN CONJUNCTION WITH THE CONSTRUCTION NOTES AND ENGINEER'S DESIGN AND DRAWINGS IF APPLICABLE

DO NOT SCALE FROM THIS DRAWING

PLOT 1

CODE DATE REVISION

ELY DESIGN GROUP
 Architecture by Professionals
 3 Short Road, STRETHAM, Ely,
 Cambs. CB6 3LS.
 T: 01353 649649
 www.elydesigngroup.co.uk


Client

Project

Drawing Title
 PLOT 1


Drawing No.
 EDG/15/62/P1

Scales: 1:100
 Date: NOV.16
 Drawn by: AJN

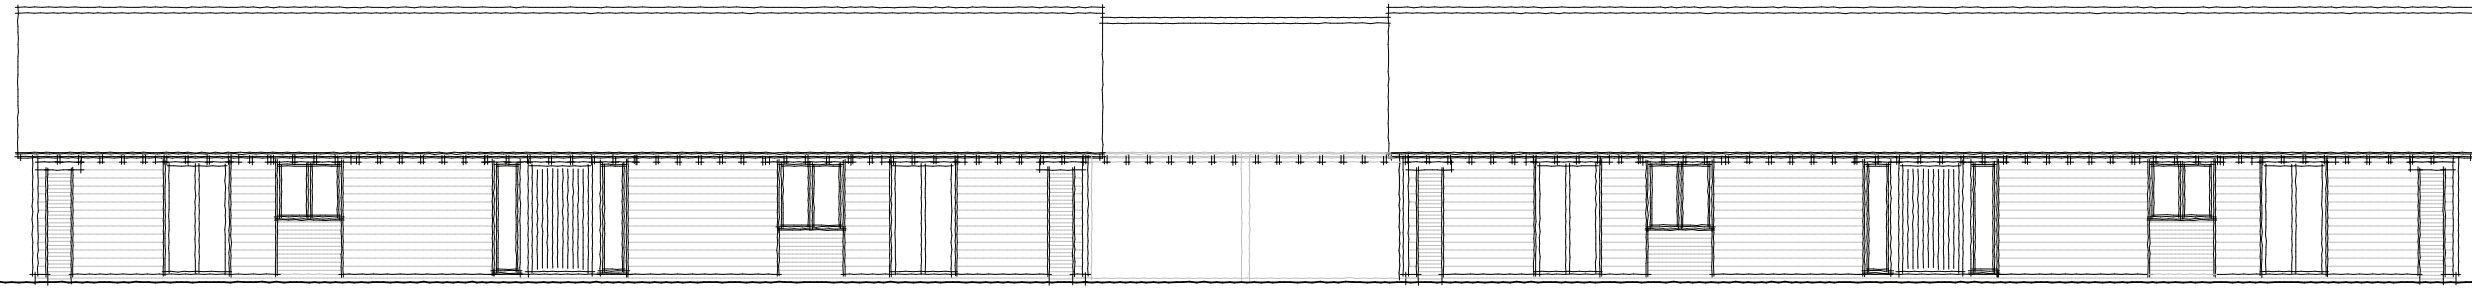

front elevation P2

front elevation P3

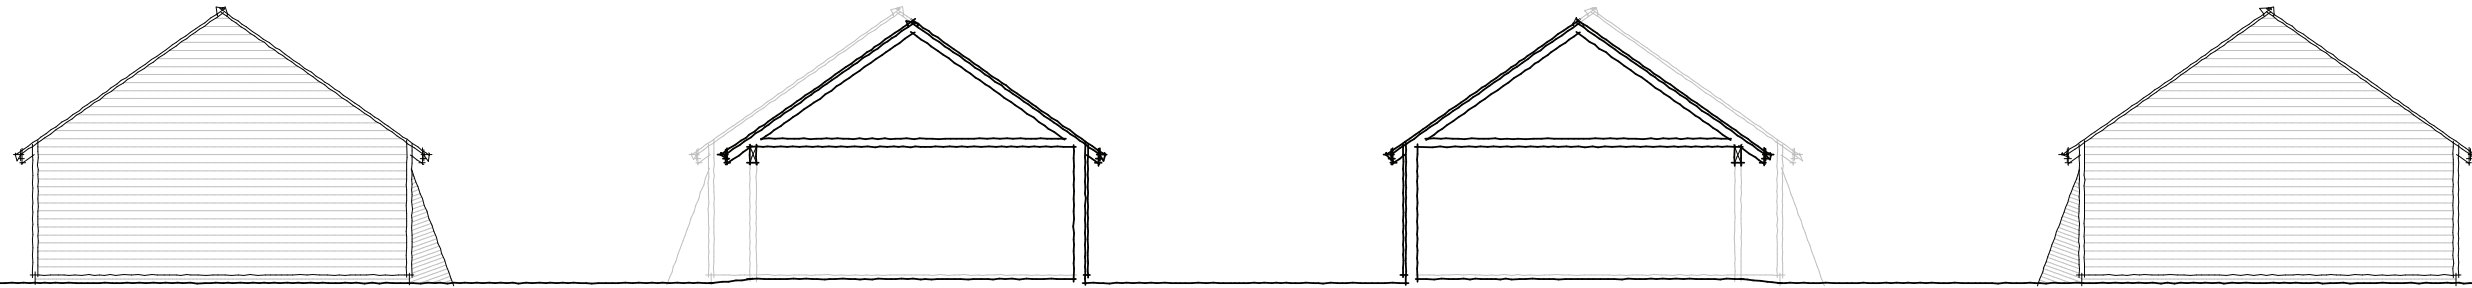


side elevation P2

section / side P2


section / side P3

side elevation P3

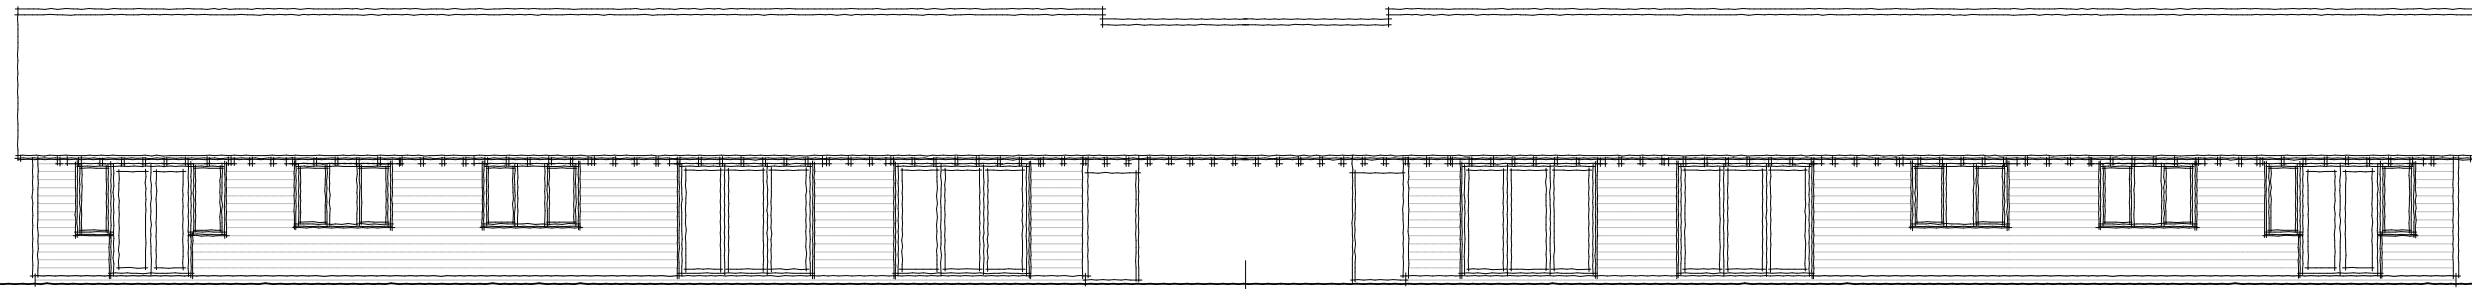


rear P2

rear P3

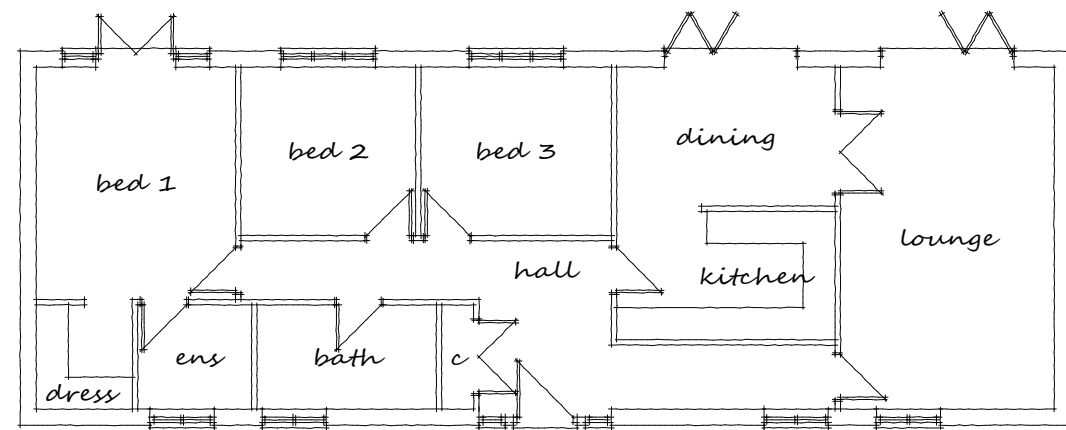

gf P2

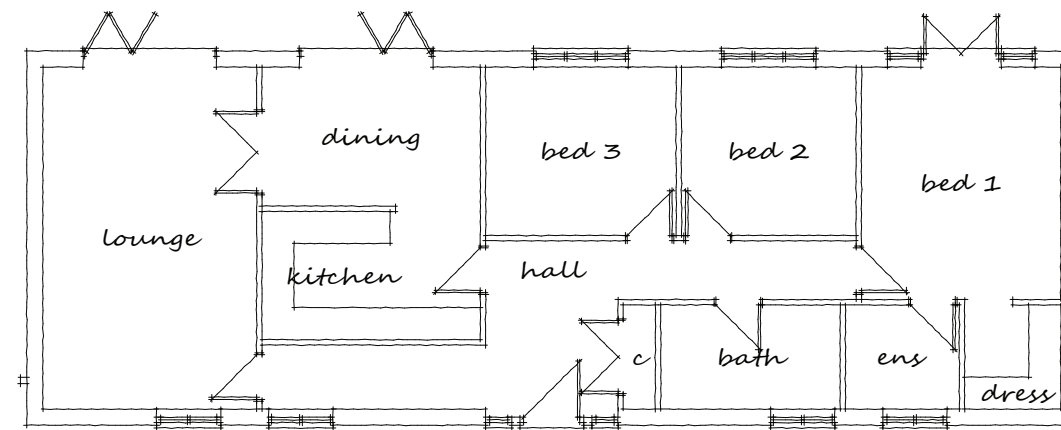

gf P3

THE GENERAL CONTRACTOR IS TO CHECK ALL DIMENSIONS PRIOR TO COMMENCEMENT ON SITE AND TO IMMEDIATELY REPORT ANY DISCREPANCIES TO ELY DESIGN GROUP. SIMILARLY REPORT ANY UNEXPLAINED SITE FEATURES NOT SHOWN ON THE DRAWING.

THE COPYRIGHT OF THIS DRAWING IS RETAINED BY ELY DESIGN GROUP

THIS DRAWING MUST BE READ IN CONJUNCTION WITH THE CONSTRUCTION NOTES AND ENGINEER'S DESIGN AND DRAWINGS IF APPLICABLE

DO NOT SCALE FROM THIS DRAWING

PLOTS 2 & 3

CODE DATE REVISION

ELY DESIGN GROUP

Architecture by Professionals

3 Short Road, STRETHAM, Ely, Cambs. CB6 3LS.

T: 01353 649649
www.elydesigngroup.co.uk

Client

Project

Drawing Title

PLOTS 2 & 3

Drawing No.

EDG/15/62/P2-3

Scales: 1:100

Date: NOV.16

Drawn by: AJN



front elevation P4

front elevation P5


side elevation P5




side elevation P4

rear elevation P5


rear elevation P4

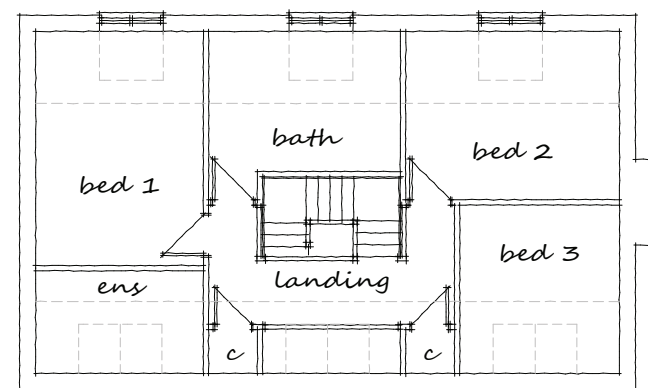

ff P5

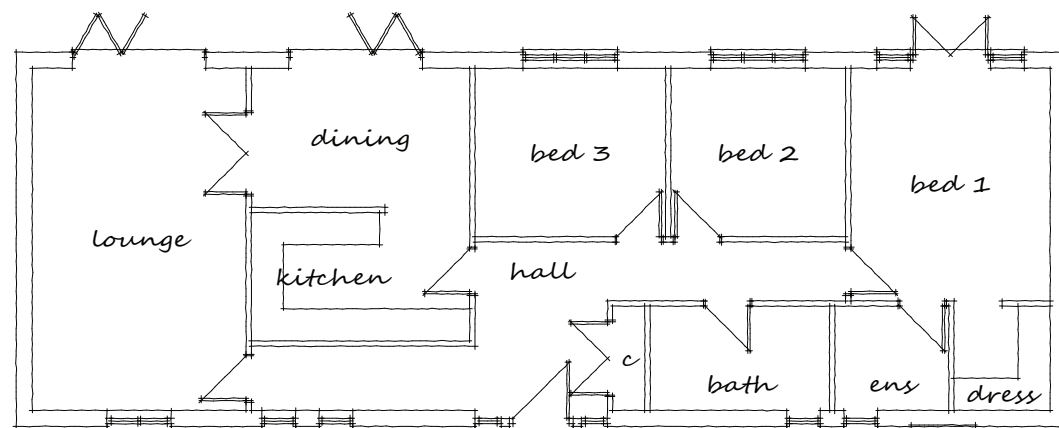

gf P4

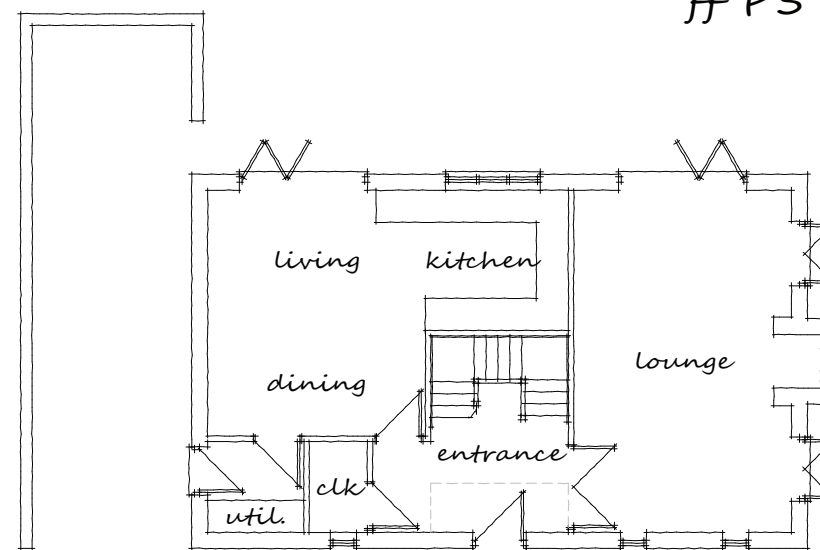

gf P5

THE GENERAL CONTRACTOR IS TO CHECK ALL DIMENSIONS PRIOR TO COMMENCEMENT ON SITE AND TO IMMEDIATELY REPORT ANY DISCREPANCIES TO ELY DESIGN GROUP. SIMILARLY REPORT ANY UNEXPLAINED SITE FEATURES NOT SHOWN ON THE DRAWING.

THE COPYRIGHT OF THIS DRAWING IS RETAINED BY ELY DESIGN GROUP

THIS DRAWING MUST BE READ IN CONJUNCTION WITH THE CONSTRUCTION NOTES AND ENGINEER'S DESIGN AND DRAWINGS IF APPLICABLE

DO NOT SCALE FROM THIS DRAWING

PLOTS 4 & 5

CODE DATE REVISION


ELY DESIGN GROUP
 Architecture by Professionals
 3 Short Road, STRETHAM, Ely,
 Cambs. CB6 3LS.
 T: 01353 649649
 www.elydesigngroup.co.uk

Client


Project

Drawing Title
 PLOTS 4 & 5


Drawing No. EDG/15/62/P4	Scales: 1:100 Date: NOV.16 Drawn by: AJN
-----------------------------	--

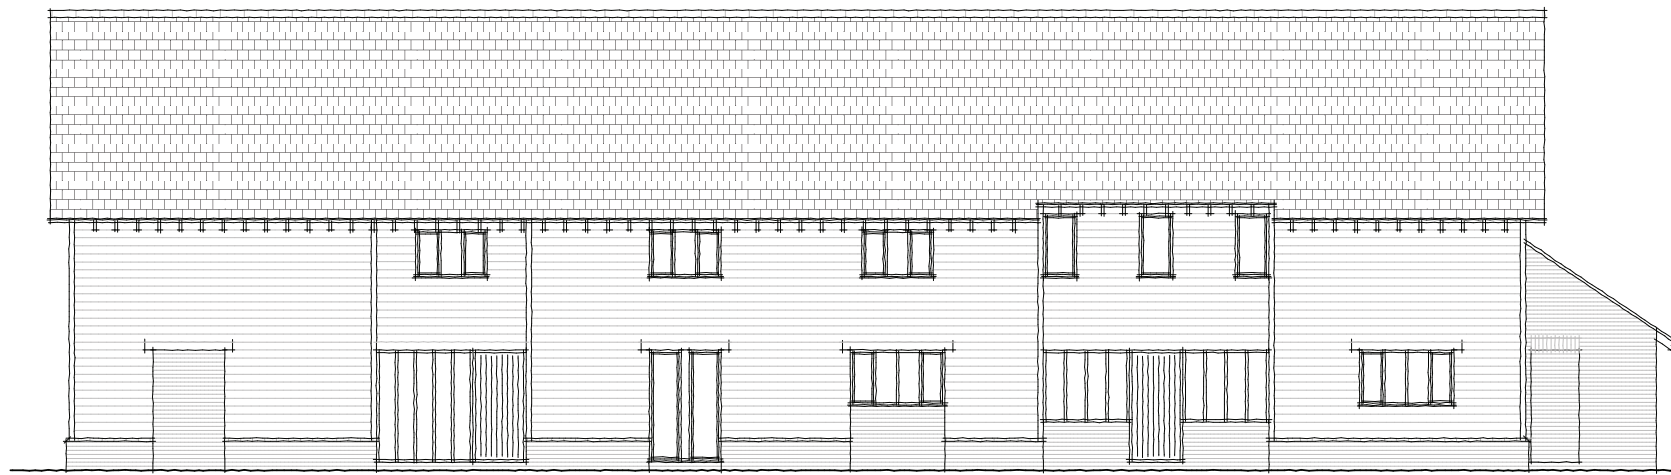

front (nw) elevation

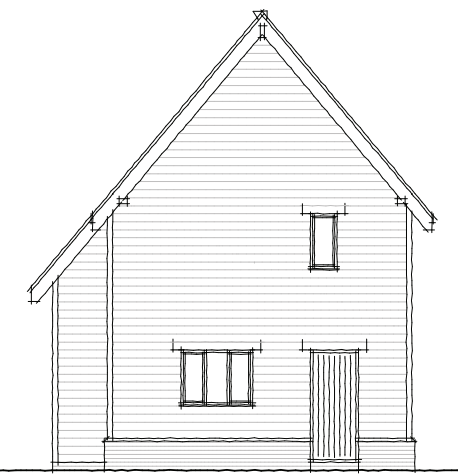


side (ne) elevation

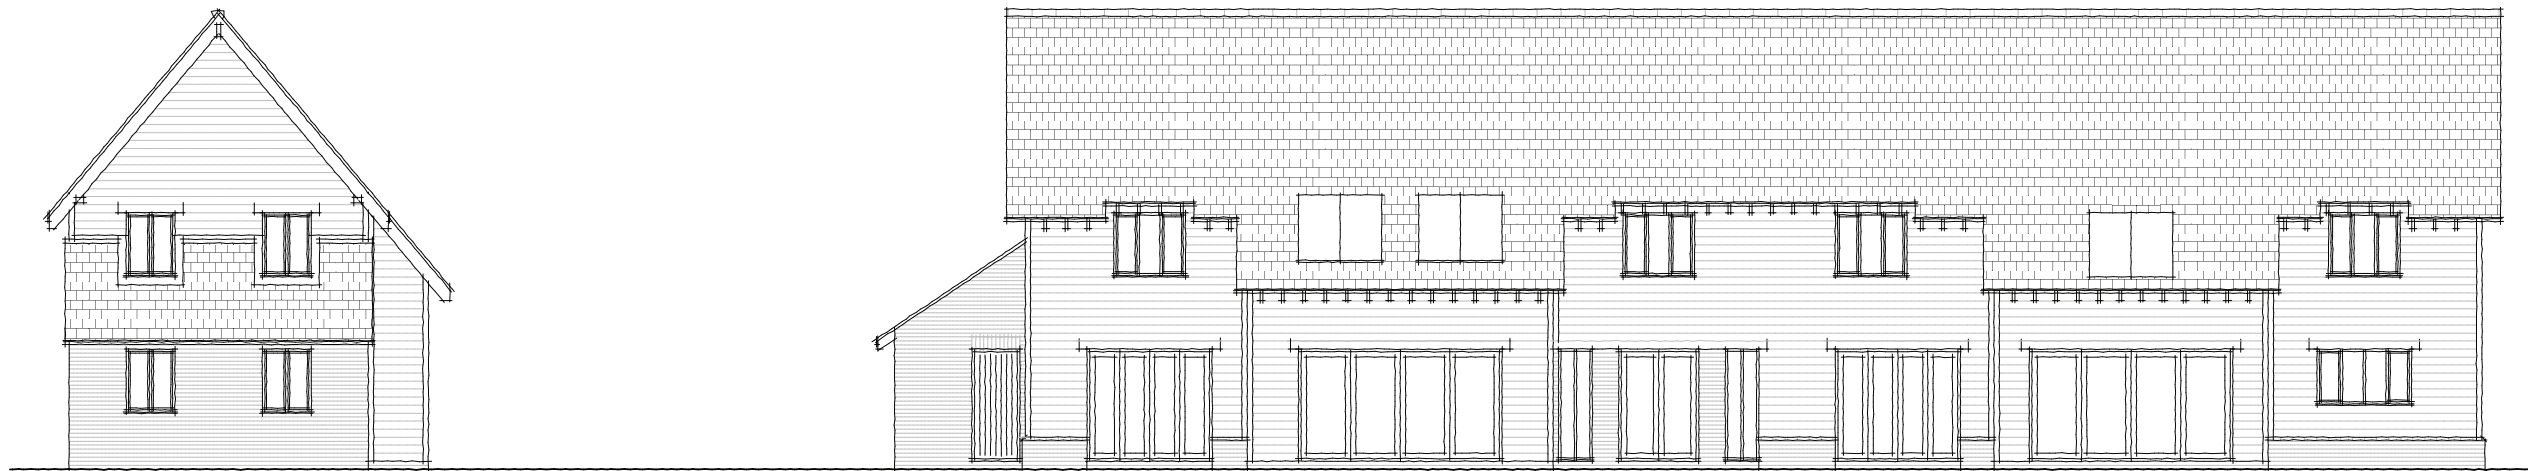


rear (se) elevation



side (sw) elevation

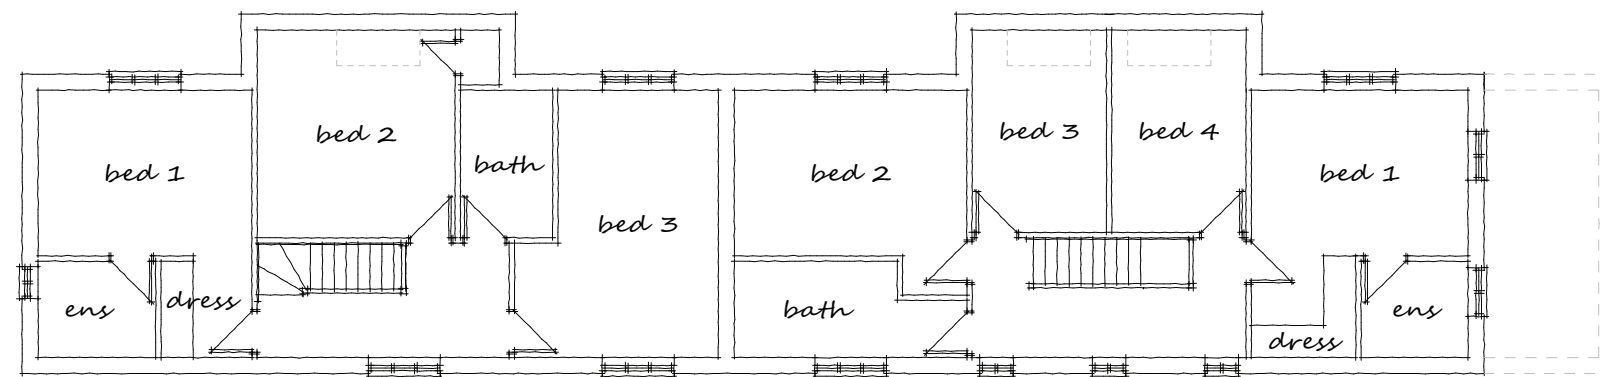

ff

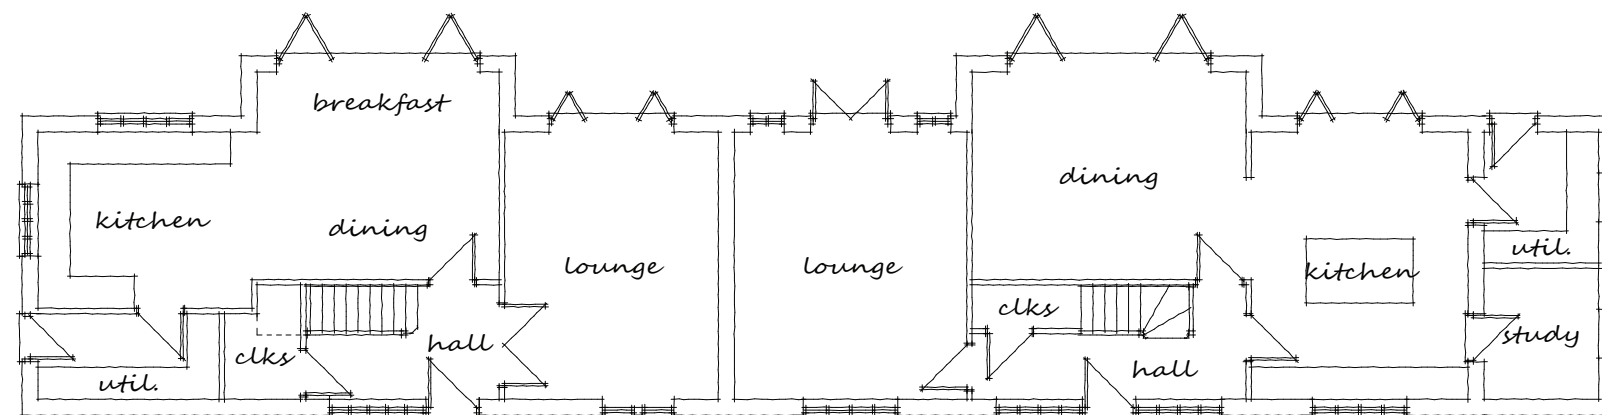

gf

THE GENERAL CONTRACTOR IS TO CHECK ALL DIMENSIONS PRIOR TO COMMENCEMENT ON SITE AND TO IMMEDIATELY REPORT ANY DISCREPANCIES TO ELY DESIGN GROUP. SIMILARLY REPORT ANY UNEXPLAINED SITE FEATURES NOT SHOWN ON THE DRAWING.

THE COPYRIGHT OF THIS DRAWING IS RETAINED BY ELY DESIGN GROUP

THIS DRAWING MUST BE READ IN CONJUNCTION WITH THE CONSTRUCTION NOTES AND ENGINEER'S DESIGN AND DRAWINGS IF APPLICABLE.

DO NOT SCALE FROM THIS DRAWING

PLOTS 6 & 7

CODE DATE REVISION

ELY DESIGN GROUP
 Architecture by Professionals
 3 Short Road, STRETHAM, Ely,
 Cambs. CB6 3LS.
 T: 01353 649649
 www.elydesigngroup.co.uk

Client

Project

Drawing Title
 PLOTS 6 & 7

Drawing No.
 EDG/15/62/P6

Scales: 1:100
 Date: NOV.'16
 Drawn by: AJN



front elevation - P8 & 9




side elevation - P9




side elevation - P8



rear elevation - P8 & 9

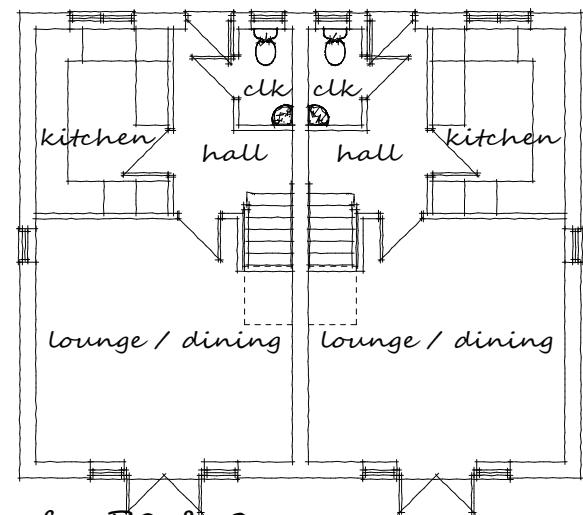

gf - P8 & 9

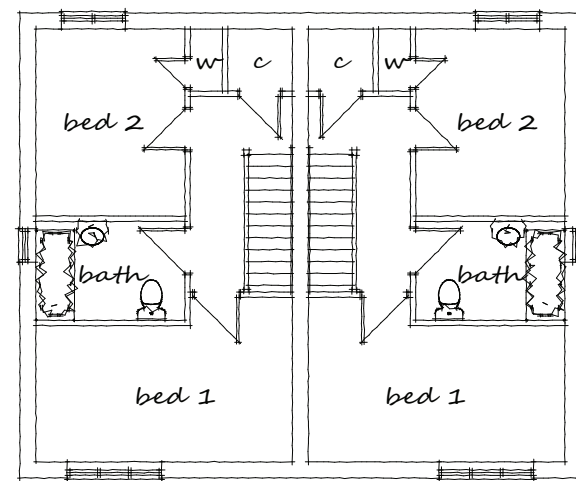

ff - P8 & 9

THE GENERAL CONTRACTOR IS TO CHECK ALL DIMENSIONS PRIOR TO COMMENCEMENT ON SITE AND TO IMMEDIATELY REPORT ANY DISCREPANCIES TO ELY DESIGN GROUP. SIMILARLY REPORT ANY UNEXPLAINED SITE FEATURES NOT SHOWN ON THE DRAWING.

THE COPYRIGHT OF THIS DRAWING IS RETAINED BY ELY DESIGN GROUP

THIS DRAWING MUST BE READ IN CONJUNCTION WITH THE CONSTRUCTION NOTES AND ENGINEER'S DESIGN AND DRAWINGS IF APPLICABLE.

DO NOT SCALE FROM THIS DRAWING

PLOTS 8 & 9

CODE DATE REVISION

ELY DESIGN GROUP
 Architecture by Professionals
 3 Short Road, STRETHAM, Ely,
 Cambs. CB6 3LS.
 T: 01353 649649
 www.elydesigngroup.co.uk



Client

Project

Drawing Title
 PLOTS 8 & 9

Drawing No.
 EDG/15/62/P6

Scales: 1:100
 Date: NOV.'16
 Drawn by: AJN

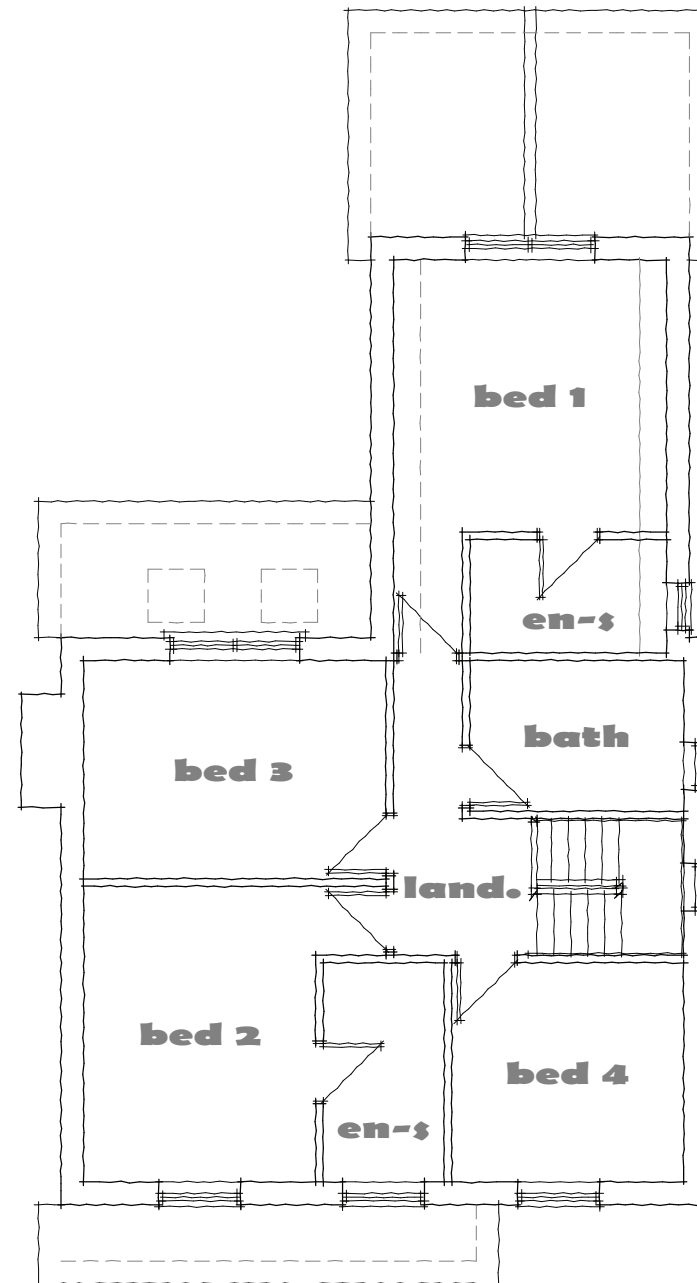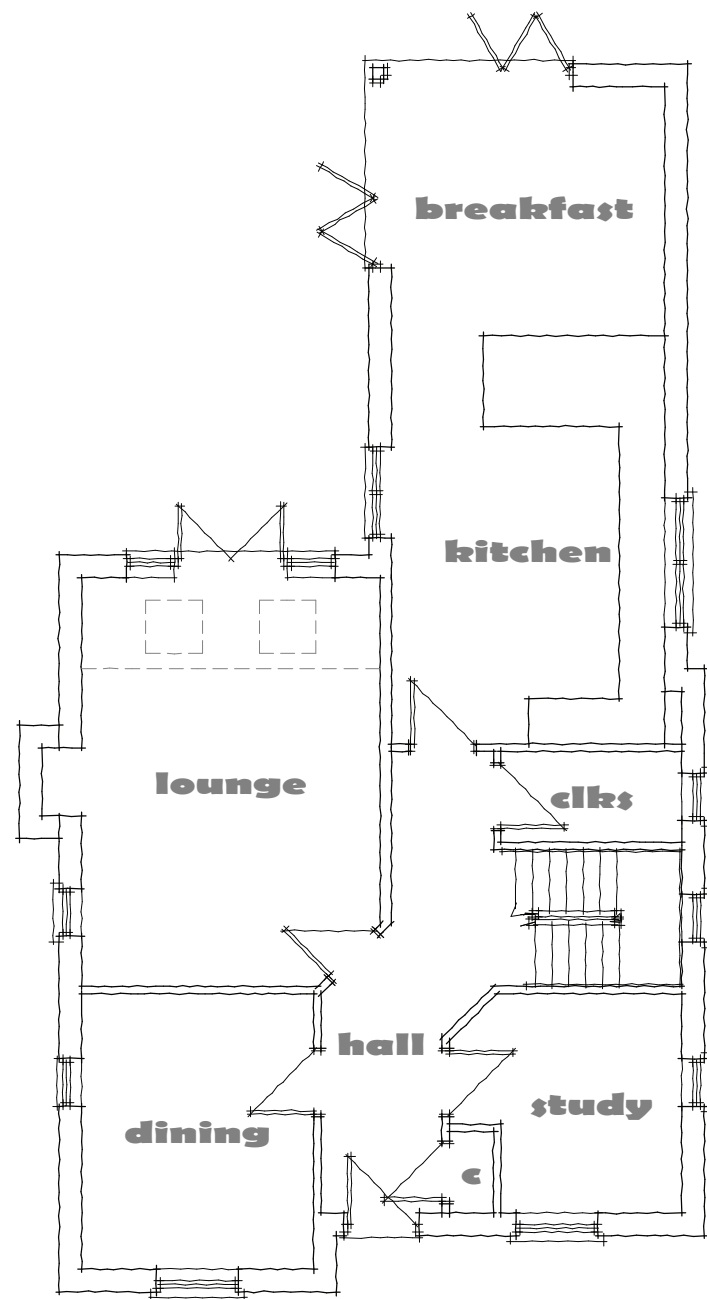

THE GENERAL CONTRACTOR IS TO CHECK ALL DIMENSIONS PRIOR TO COMMENCEMENT ON SITE AND TO IMMEDIATELY REPORT ANY DISCREPANCIES TO ELY DESIGN GROUP. SIMILARLY REPORT ANY UNEXPLAINED SITE FEATURES NOT SHOWN ON THE DRAWING.

THE COPYRIGHT OF THIS DRAWING IS RETAINED BY ELY DESIGN GROUP

THIS DRAWING MUST BE READ IN CONJUNCTION WITH THE CONSTRUCTION NOTES AND ENGINEER'S DESIGN AND DRAWINGS IF APPLICABLE

DO NOT SCALE FROM THIS DRAWING

ELY DESIGN GROUP

ARCHITECTURE BY PROFESSIONALS

3 SHORT ROAD, STRETHAM
ELY, CAMBS. CB6 3LS
T: 01353 649649
WWW.ELYDESIGNGROUP.CO.UK

CLIENT

PROJECT

DRAWING TITLE

PLOTS 1 & 2

DRAWING No. SCALES: 1:100@A3

EDG/18/17/10 DATE: JUNE '18



REV: . DRAWN BY: AJN

THE GENERAL CONTRACTOR IS TO CHECK ALL DIMENSIONS PRIOR TO COMMENCEMENT ON SITE AND TO IMMEDIATELY REPORT ANY DISCREPANCIES TO ELY DESIGN GROUP. SIMILARLY REPORT ANY UNEXPLAINED SITE FEATURES NOT SHOWN ON THE DRAWING.

THE COPYRIGHT OF THIS DRAWING IS RETAINED BY ELY DESIGN GROUP

THIS DRAWING MUST BE READ IN CONJUNCTION WITH THE CONSTRUCTION NOTES AND ENGINEER'S DESIGN AND DRAWINGS IF APPLICABLE

DO NOT SCALE FROM THIS DRAWING

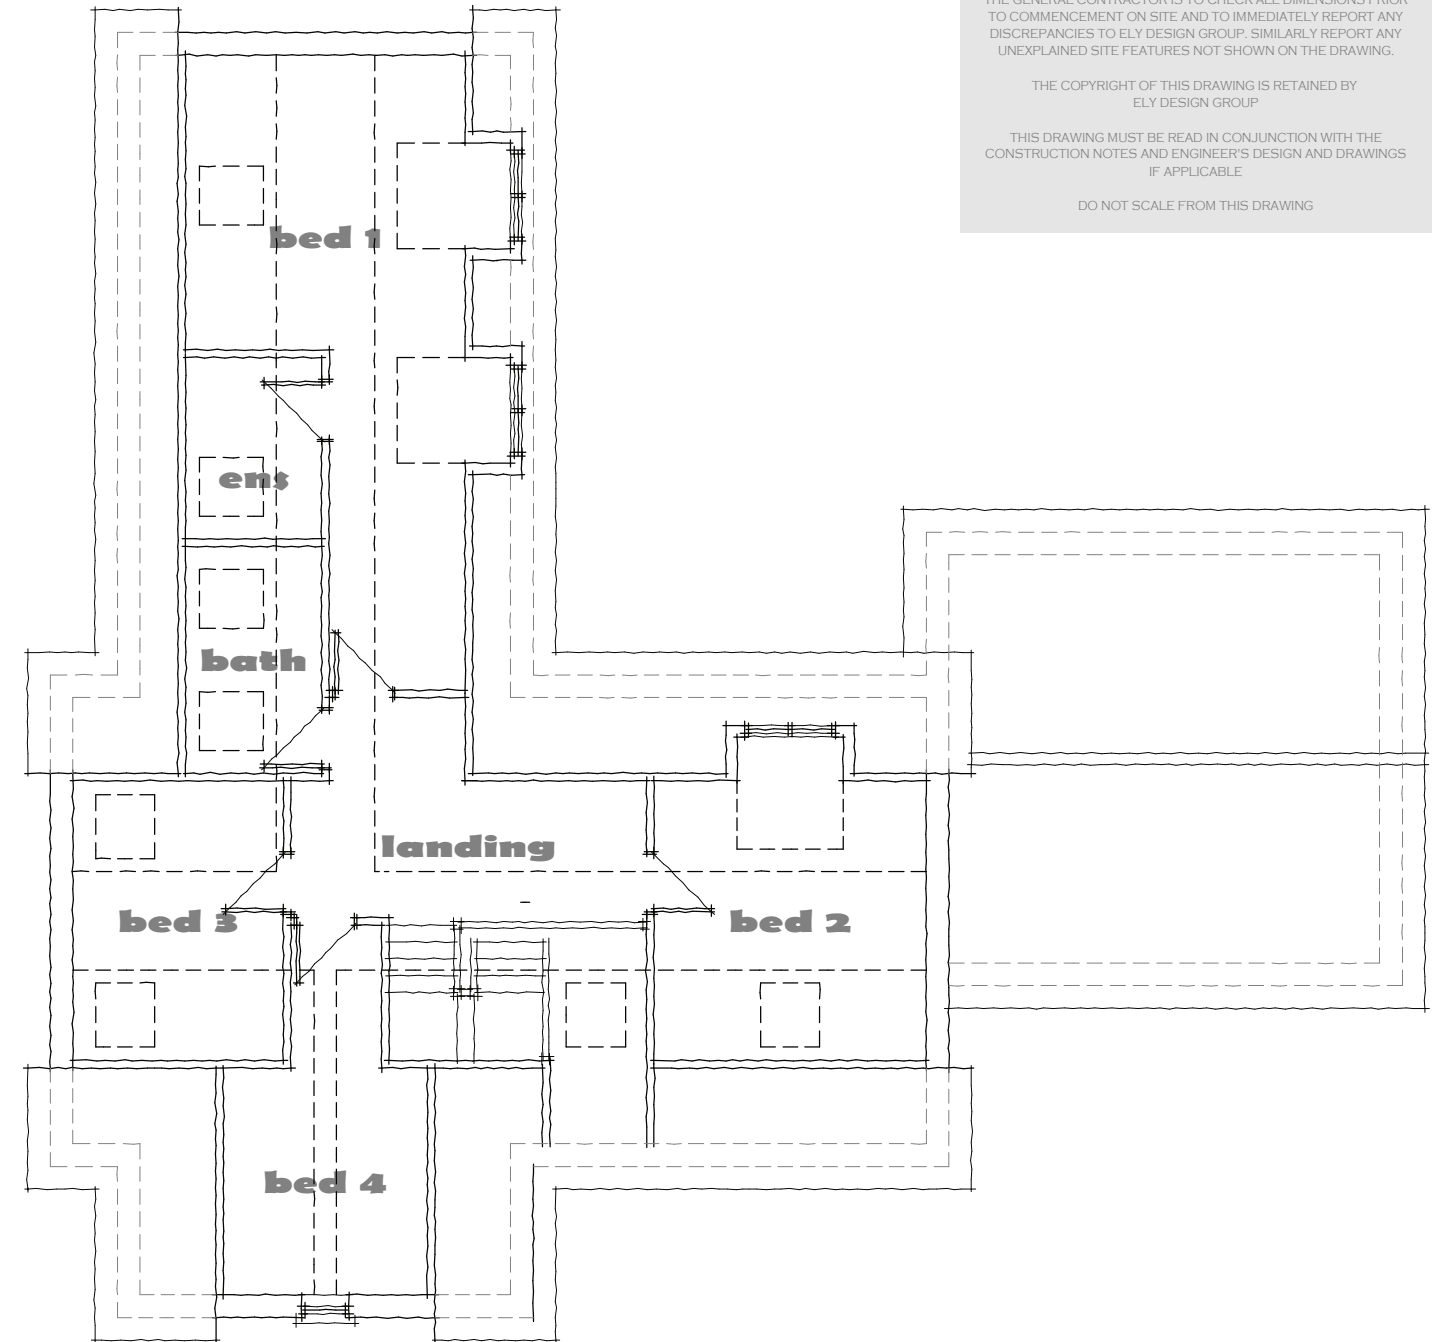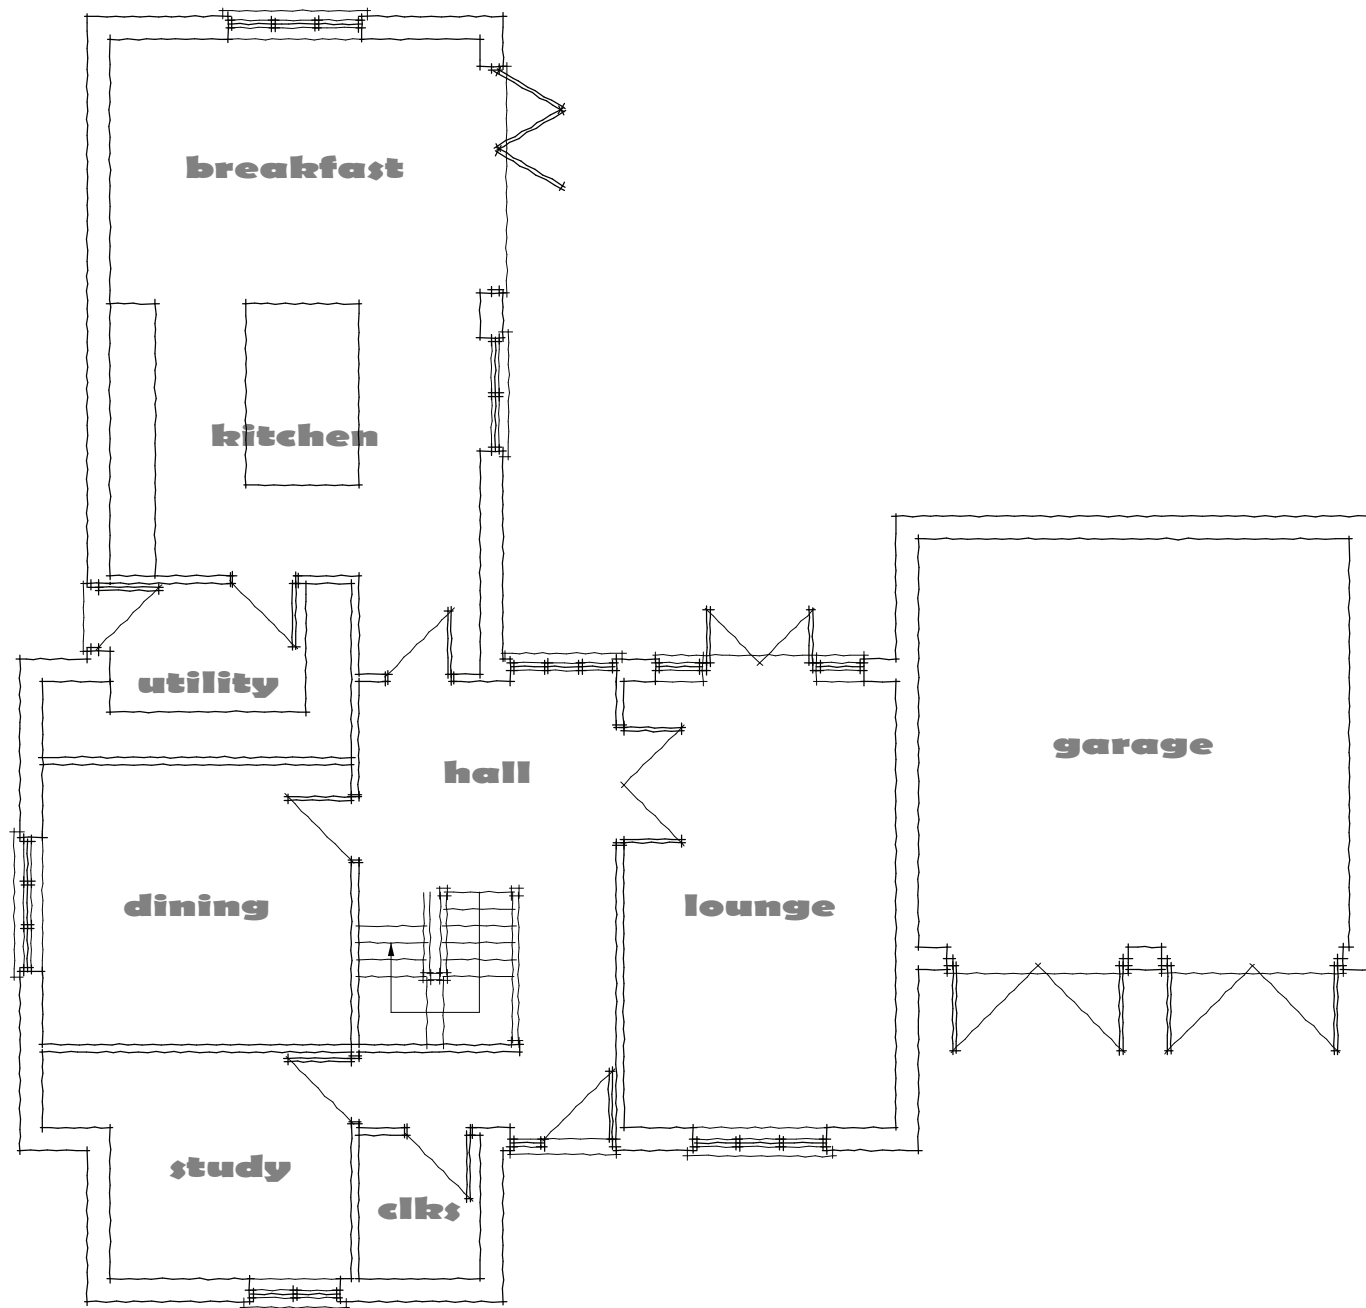

ELY DESIGN GROUP

ARCHITECTURE BY PROFESSIONALS

3 SHORT ROAD, STRETHAM
ELY, CAMBS. CB6 3LS
T: 01353 649649
WWW.ELYDESIGNGROUP.CO.UK

CLIENT

PROJECT

DRAWING TITLE

PLOT 3

DRAWING No. SCALES: 1:100@A3

EDG/18/17/11 DATE: JUNE '18


REV: . DRAWN BY: AJN

THE GENERAL CONTRACTOR IS TO CHECK ALL DIMENSIONS PRIOR TO COMMENCEMENT ON SITE AND TO IMMEDIATELY REPORT ANY DISCREPANCIES TO ELY DESIGN GROUP. SIMILARLY REPORT ANY UNEXPLAINED SITE FEATURES NOT SHOWN ON THE DRAWING.

THE COPYRIGHT OF THIS DRAWING IS RETAINED BY ELY DESIGN GROUP.

THIS DRAWING MUST BE READ IN CONJUNCTION WITH THE CONSTRUCTION NOTES AND ENGINEER'S DESIGN AND DRAWINGS IF APPLICABLE.

DO NOT SCALE FROM THIS DRAWING.

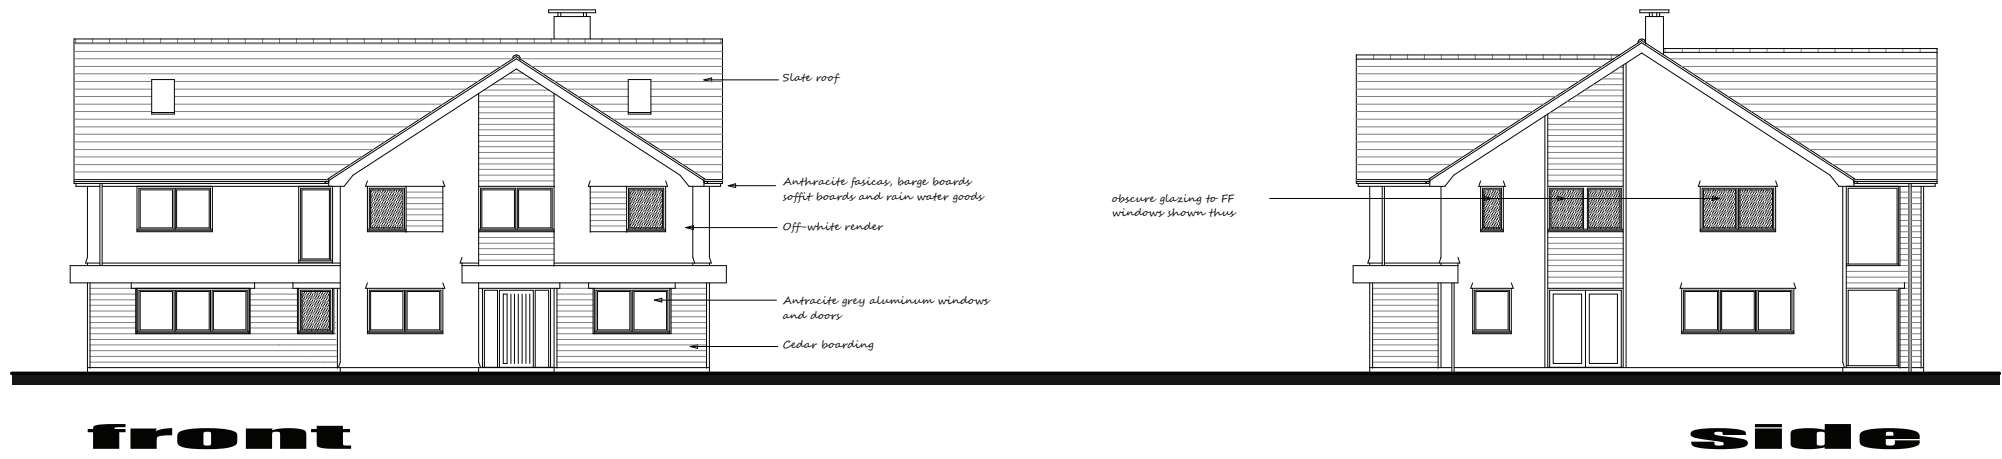


front

side




side


rear

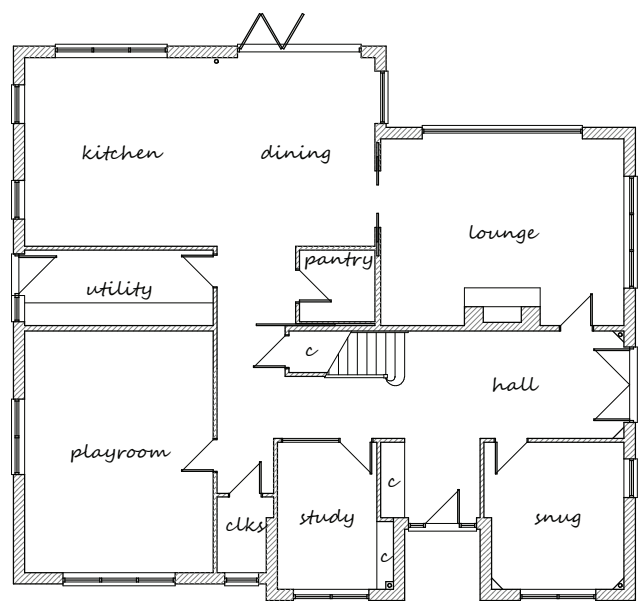

gf

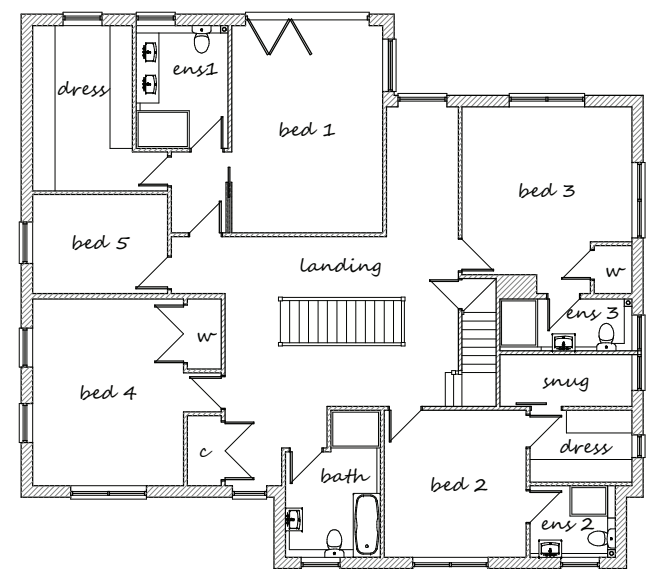

ff

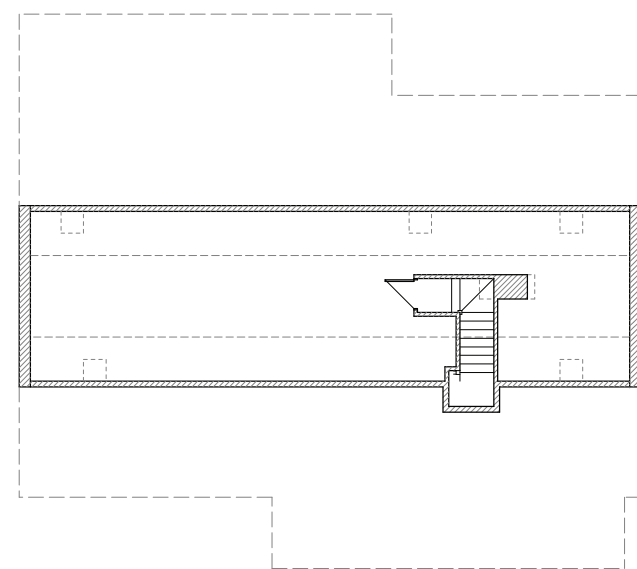

sf

ELY DESIGN GROUP
 ARCHITECTURE BY PROFESSIONALS
 3 SHORT ROAD, STRETHAM
 ELY, CAMBS, CB6 3LS
 T: 01353 649649
 WWW.ELYDESIGNGROUP.CO.UK

CLIENT

PROJECT

DRAWING TITLE
SKETCH PLANS

DRAWING No. EDG/17/38/1
 REV: F


SCALES: 1:100
 DATE: NOV '17
 DRAWN BY: AJN

THE GENERAL CONTRACTOR IS TO CHECK ALL DIMENSIONS PRIOR TO COMMENCEMENT ON SITE AND TO IMMEDIATELY REPORT ANY DISCREPANCIES TO ELY DESIGN GROUP. SIMILARLY REPORT ANY UNEXPLAINED SITE FEATURES NOT SHOWN ON THE DRAWING.

THE COPYRIGHT OF THIS DRAWING IS RETAINED BY ELY DESIGN GROUP

THIS DRAWING MUST BE READ IN CONJUNCTION WITH THE CONSTRUCTION NOTES AND ENGINEER'S DESIGN AND DRAWINGS IF APPLICABLE.

DO NOT SCALE FROM THIS DRAWING

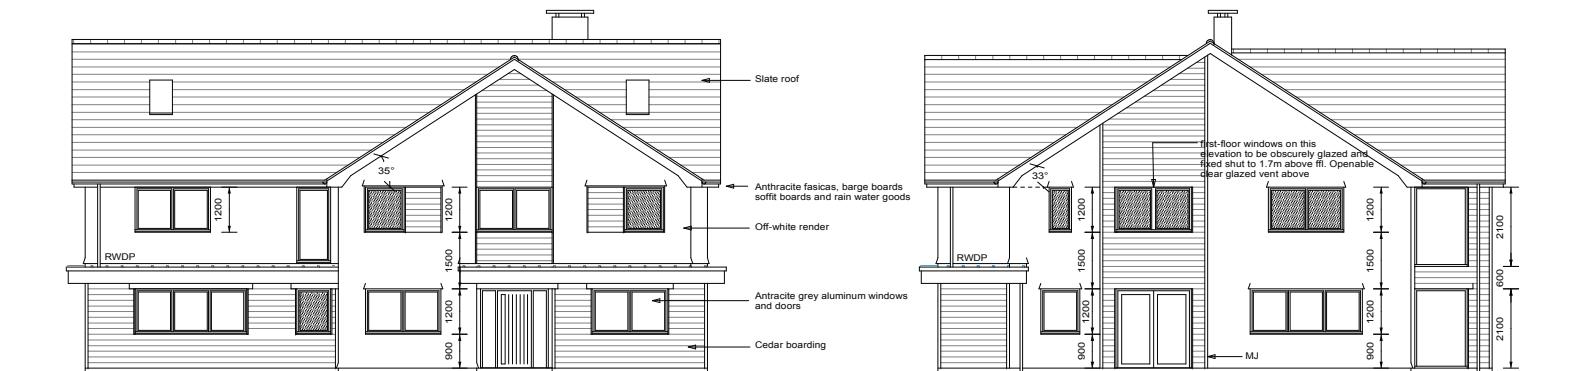

front










side





side

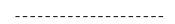rear

KEY

-  edge of concrete foundation
-  sleeper wall
-  section line
-  roof profile
-  start of sloping ceiling line
-  brick / block cavity wall
-  block / block cavity wall with render or timber weather boarding externally
-  block internal wall
-  timber stud partition

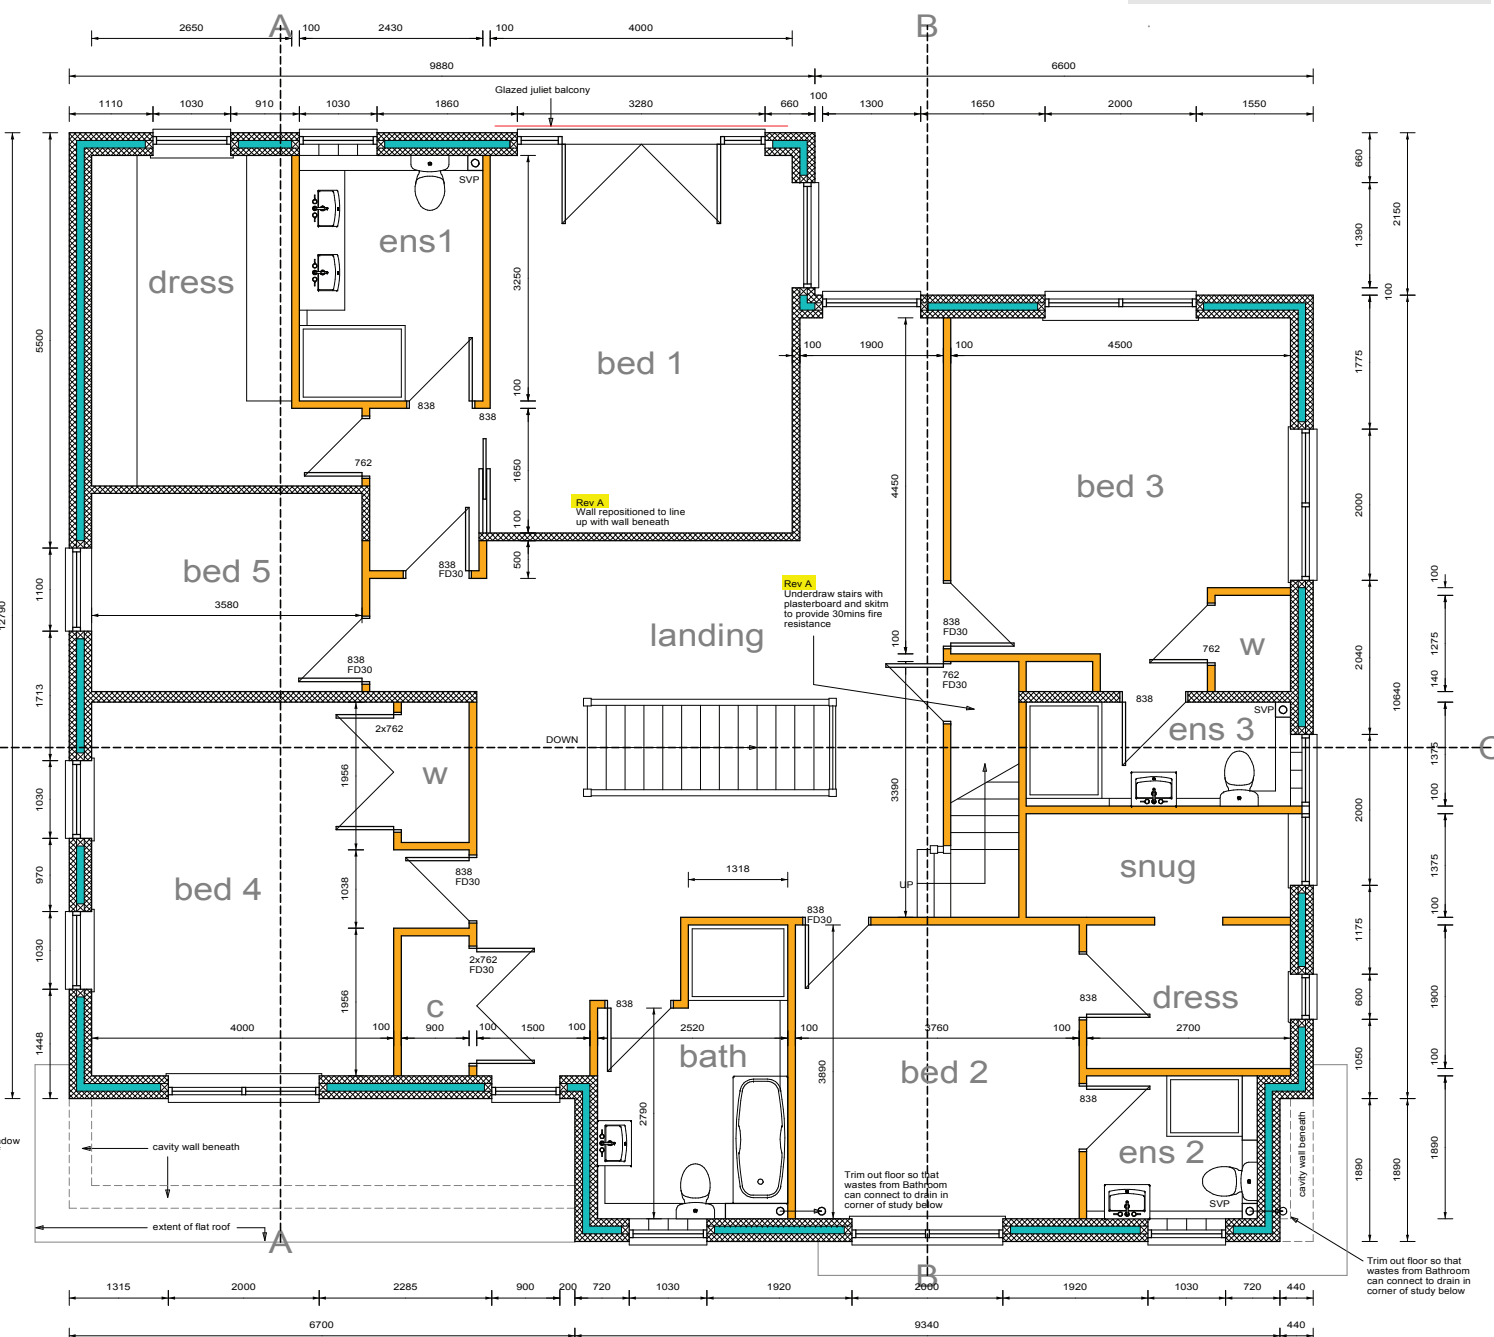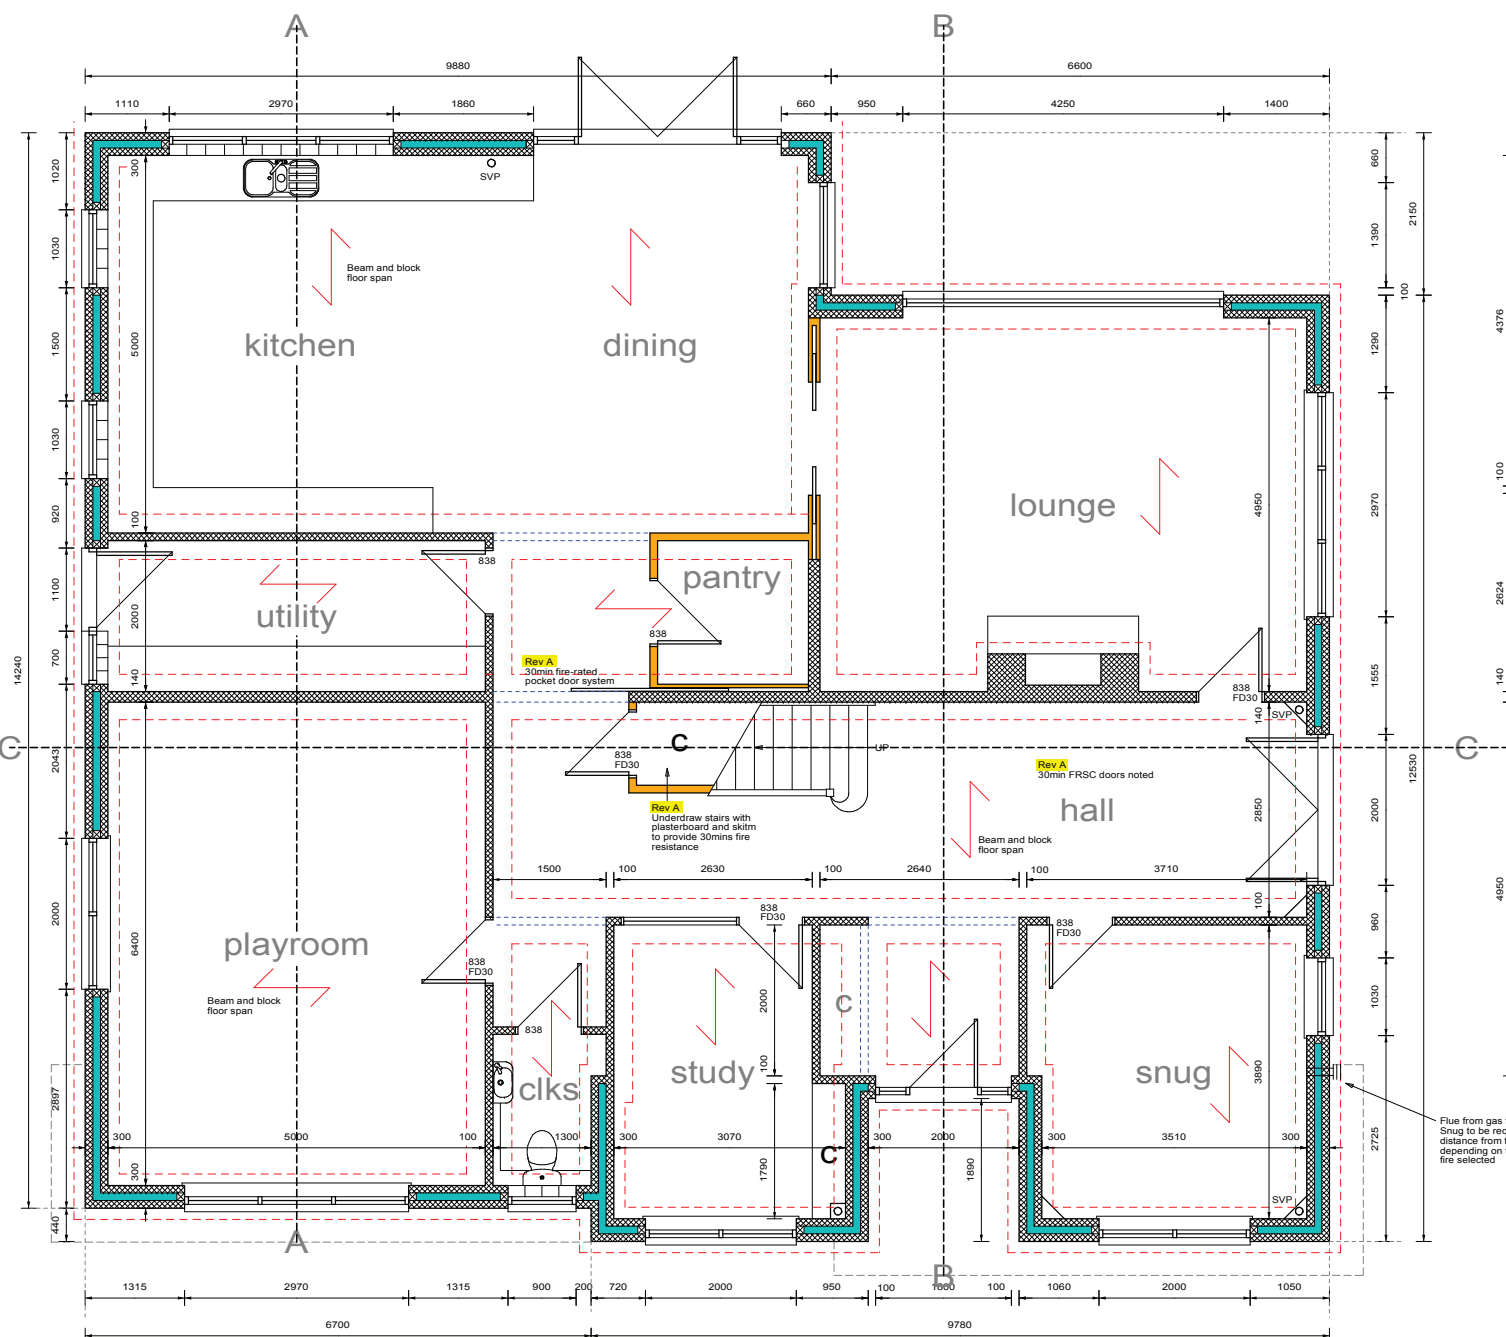

ELY DESIGN GROUP
 ARCHITECTURE BY PROFESSIONALS
 3 SHORT ROAD, STRETHAM
 ELY, CAMBS, CB6 3LS
 T: 01353 649649
 WWW.ELYDESIGNGROUP.CO.UK

CLIENT

PROJECT

DRAWING TITLE

DRAWING NO. EDG/17/38/10
 REV: C

SCALES: 1:50, 1:100
 DATE: NOV '17
 DRAWN BY: AJN

THE GENERAL CONTRACTOR IS TO CHECK ALL DIMENSIONS PRIOR TO COMMENCEMENT ON SITE AND TO IMMEDIATELY REPORT ANY DISCREPANCIES TO ELY DESIGN GROUP. SIMILARLY REPORT ANY UNEXPLAINED SITE FEATURES NOT SHOWN ON THE DRAWING.

THE COPYRIGHT OF THIS DRAWING IS RETAINED BY ELY DESIGN GROUP

THIS DRAWING MUST BE READ IN CONJUNCTION WITH THE CONSTRUCTION NOTES AND ENGINEER'S DESIGN AND DRAWINGS IF APPLICABLE.

DO NOT SCALE FROM THIS DRAWING

ELY DESIGN GROUP
ARCHITECTURE BY PROFESSIONALS

3 SHORT ROAD, STRETHAM
ELY, CAMBS. CB6 3LS
T: 01353 649649
WWW.ELYDESIGNGROUP.CO.UK

CLIENT

PROJECT

DRAWING TITLE

WORKING DRAWING - DRAFT

DRAWING NO.


EDG/17/38/11

REV: C


SCALES: 1:50, 1:100

DATE: NOV '17


DRAWN BY: AJN

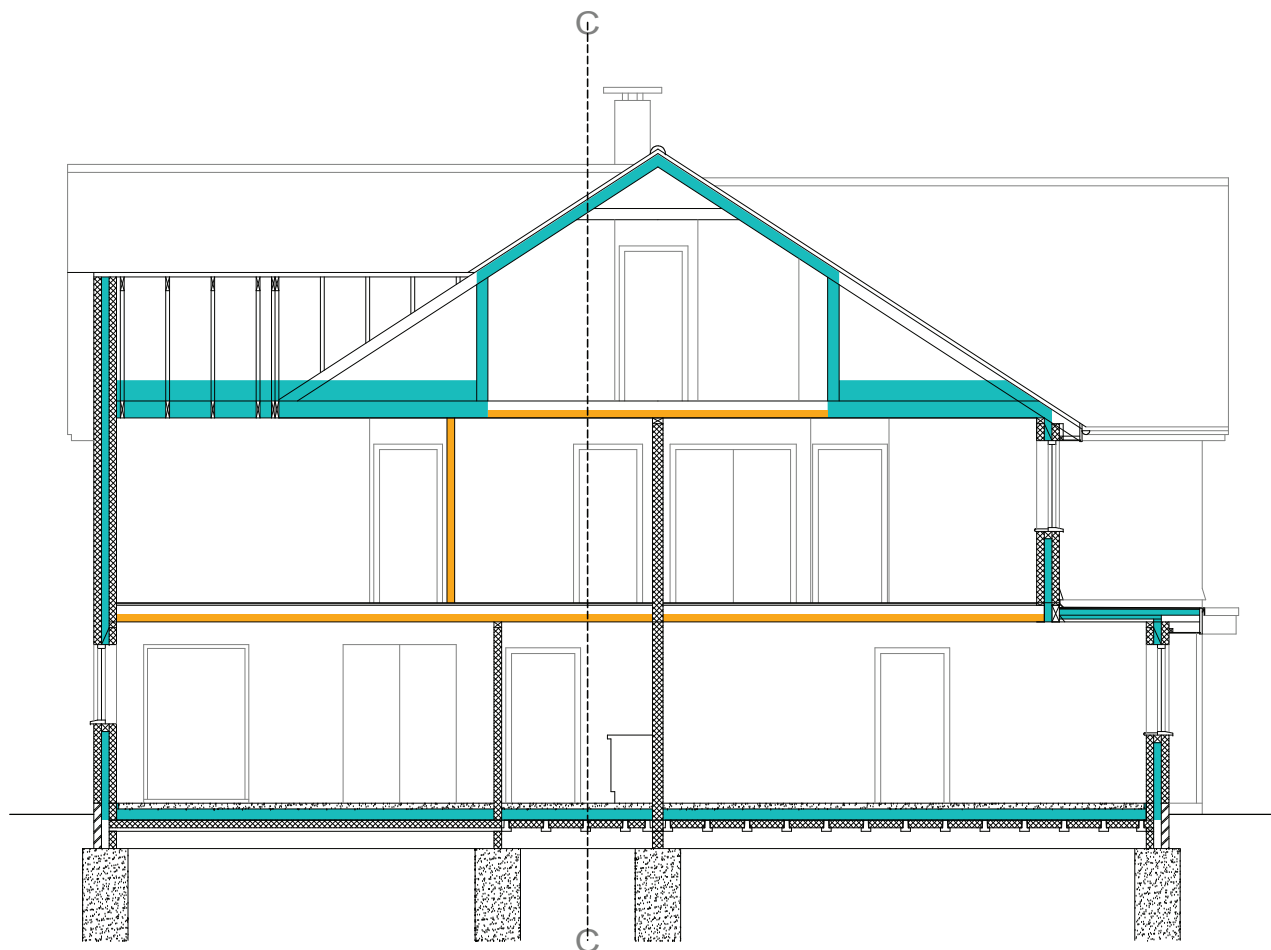


SECTION A A

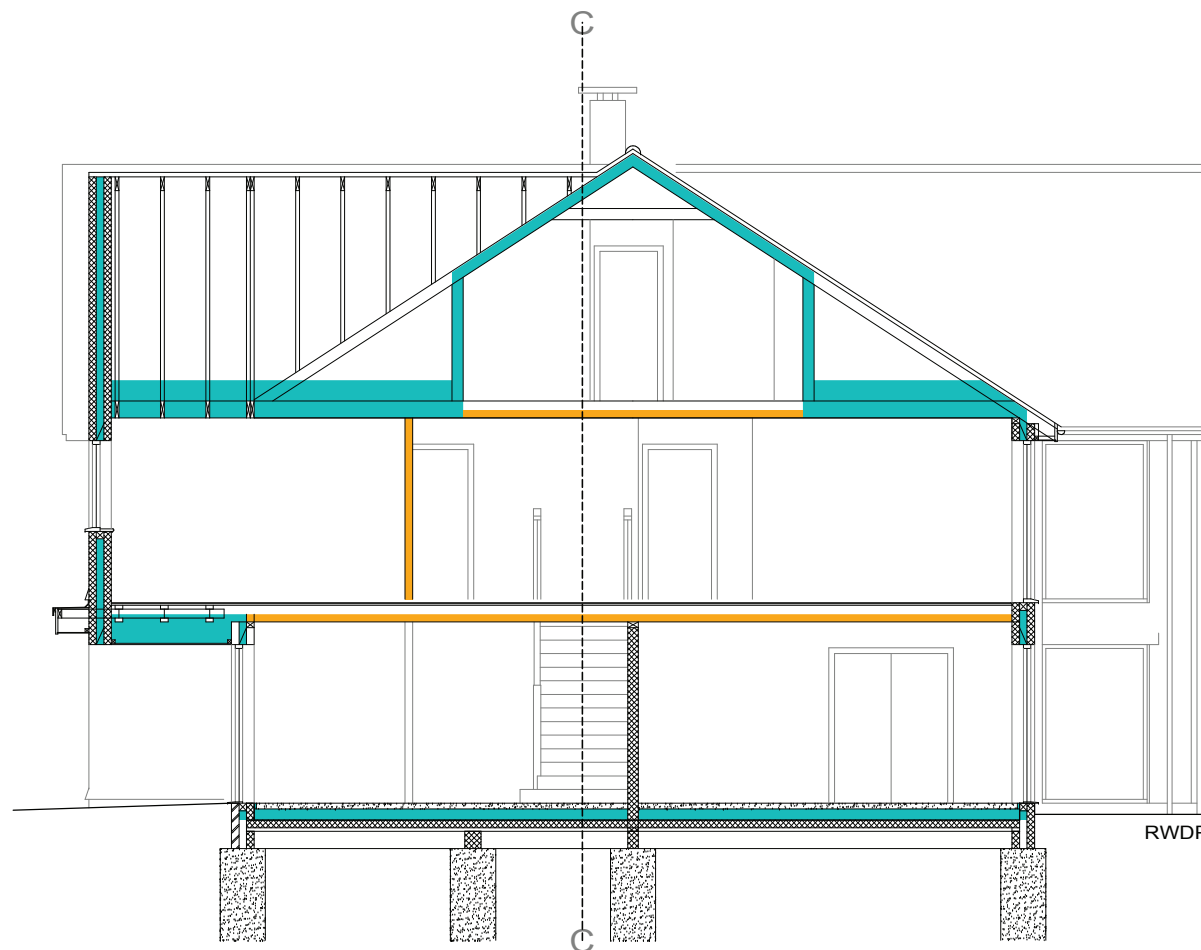

SECTION B B

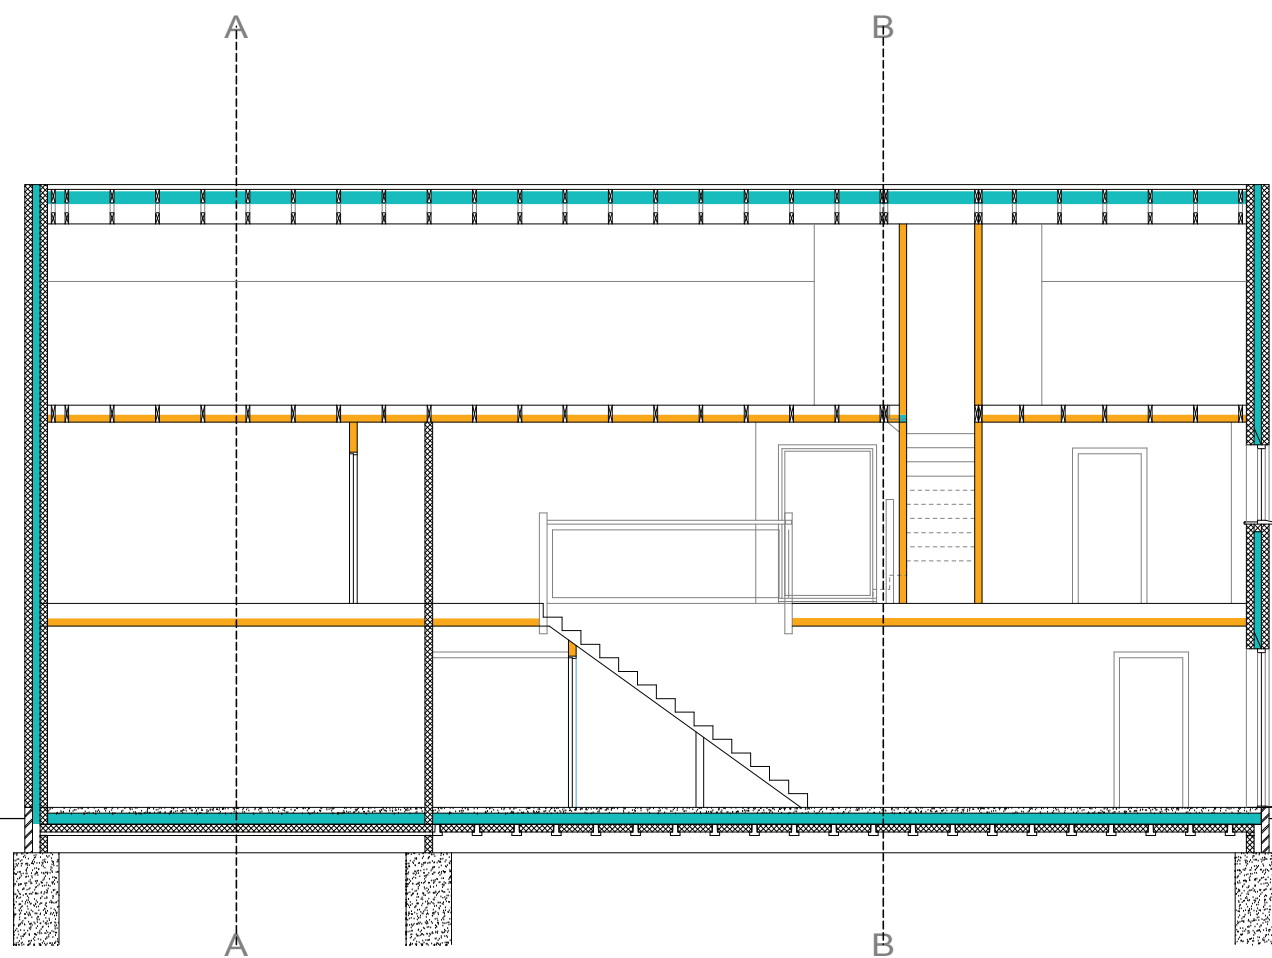


SECTION C C

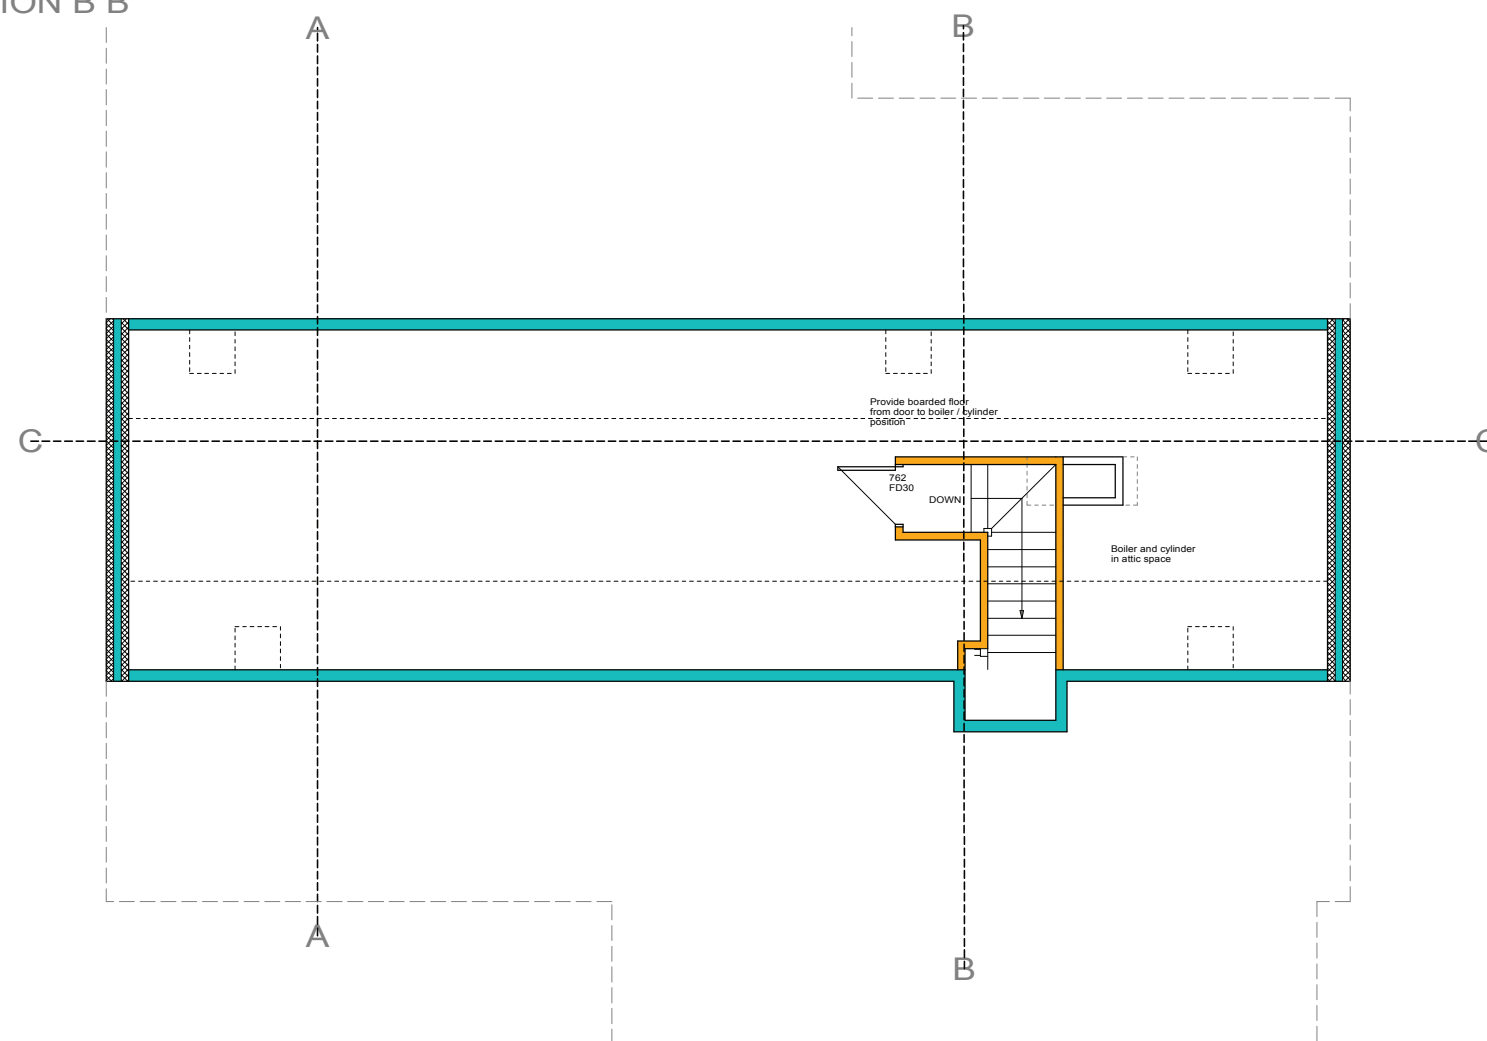

SECOND FLOOR


RWDP

C 27.07.18 SF TO BE FITTED OUT

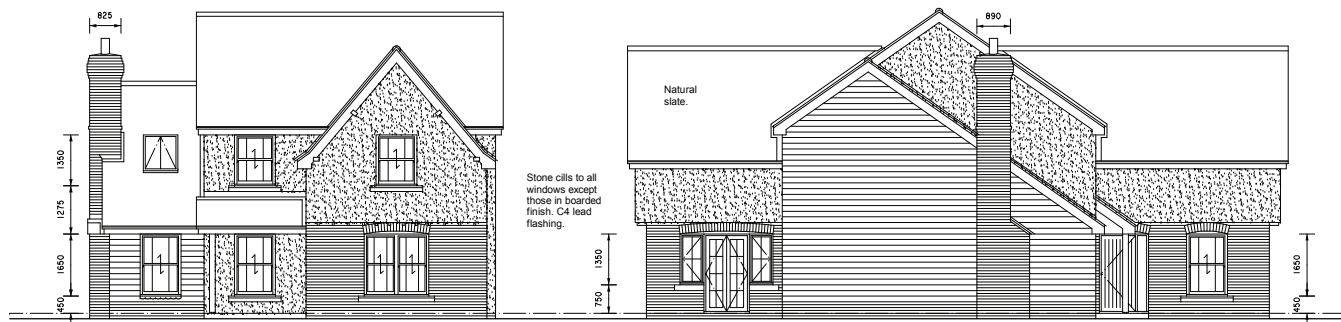


FRONT ELEVATION

SIDE ELEVATION

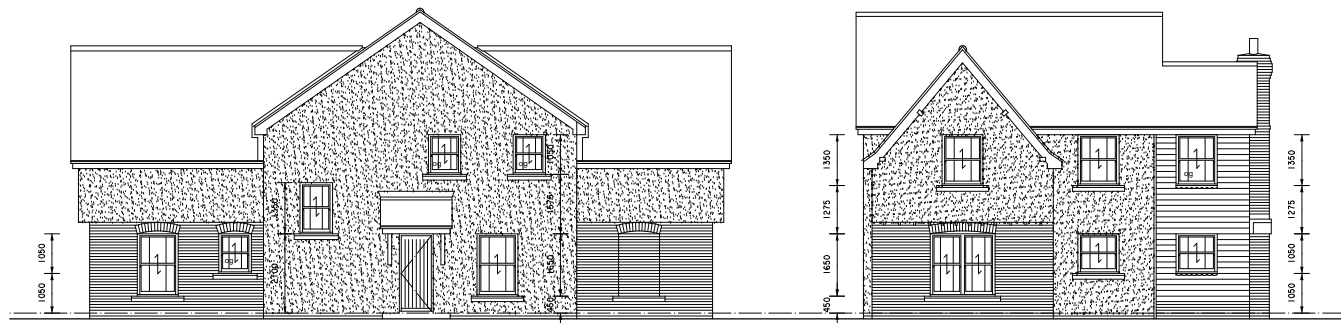


SIDE ELEVATION


REAR ELEVATION

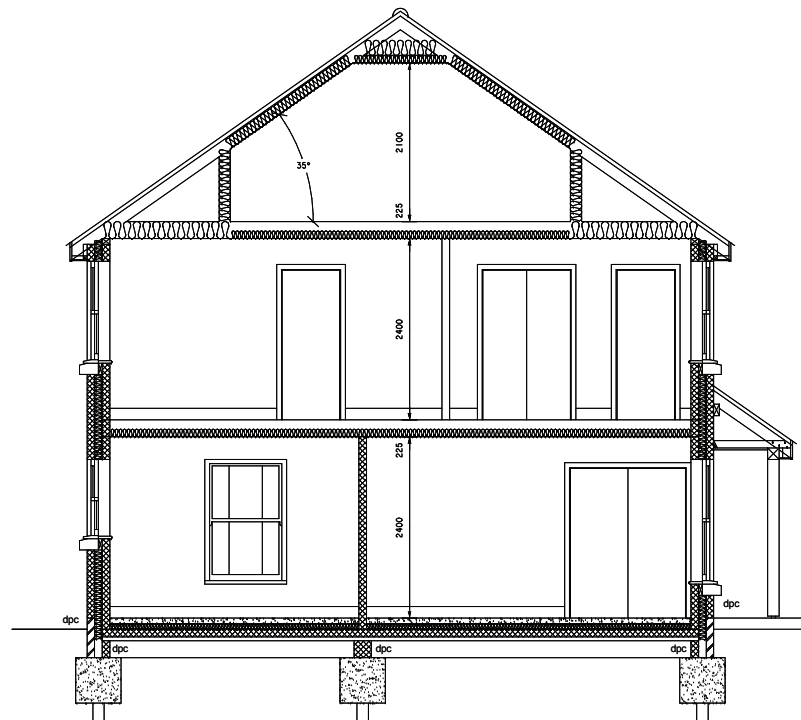


SECTION A - A

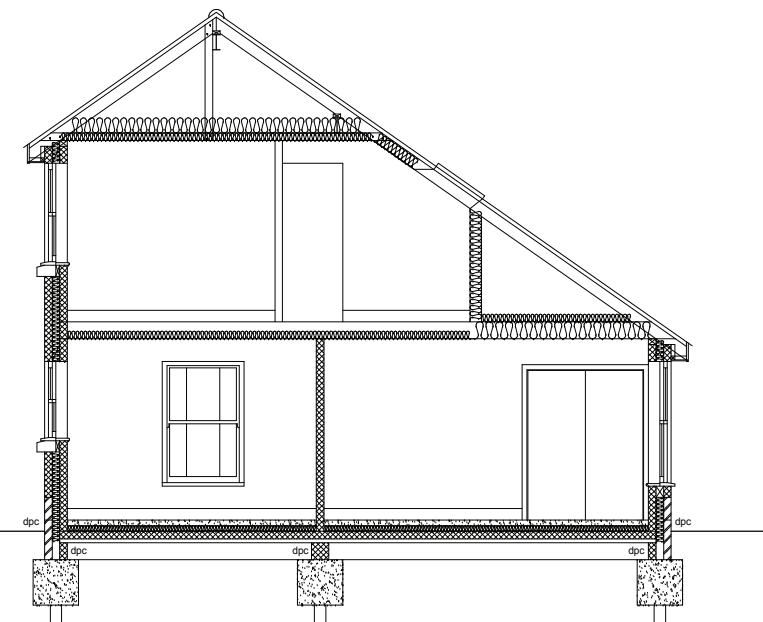


SECTION B - B

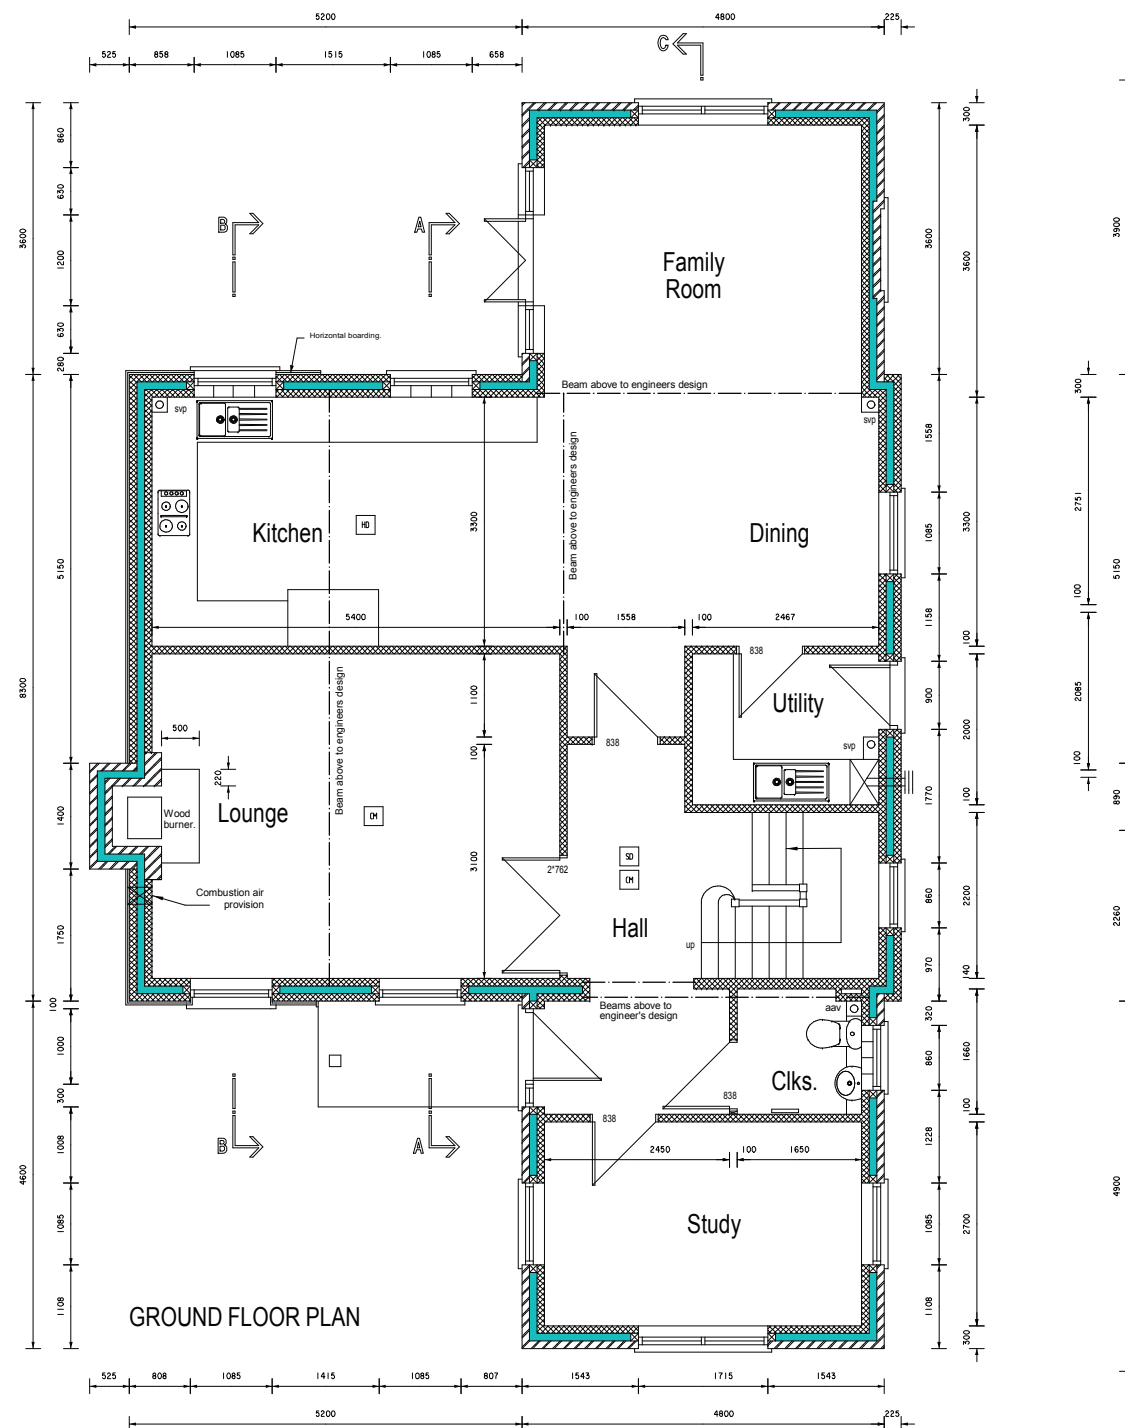


GROUND FLOOR PLAN

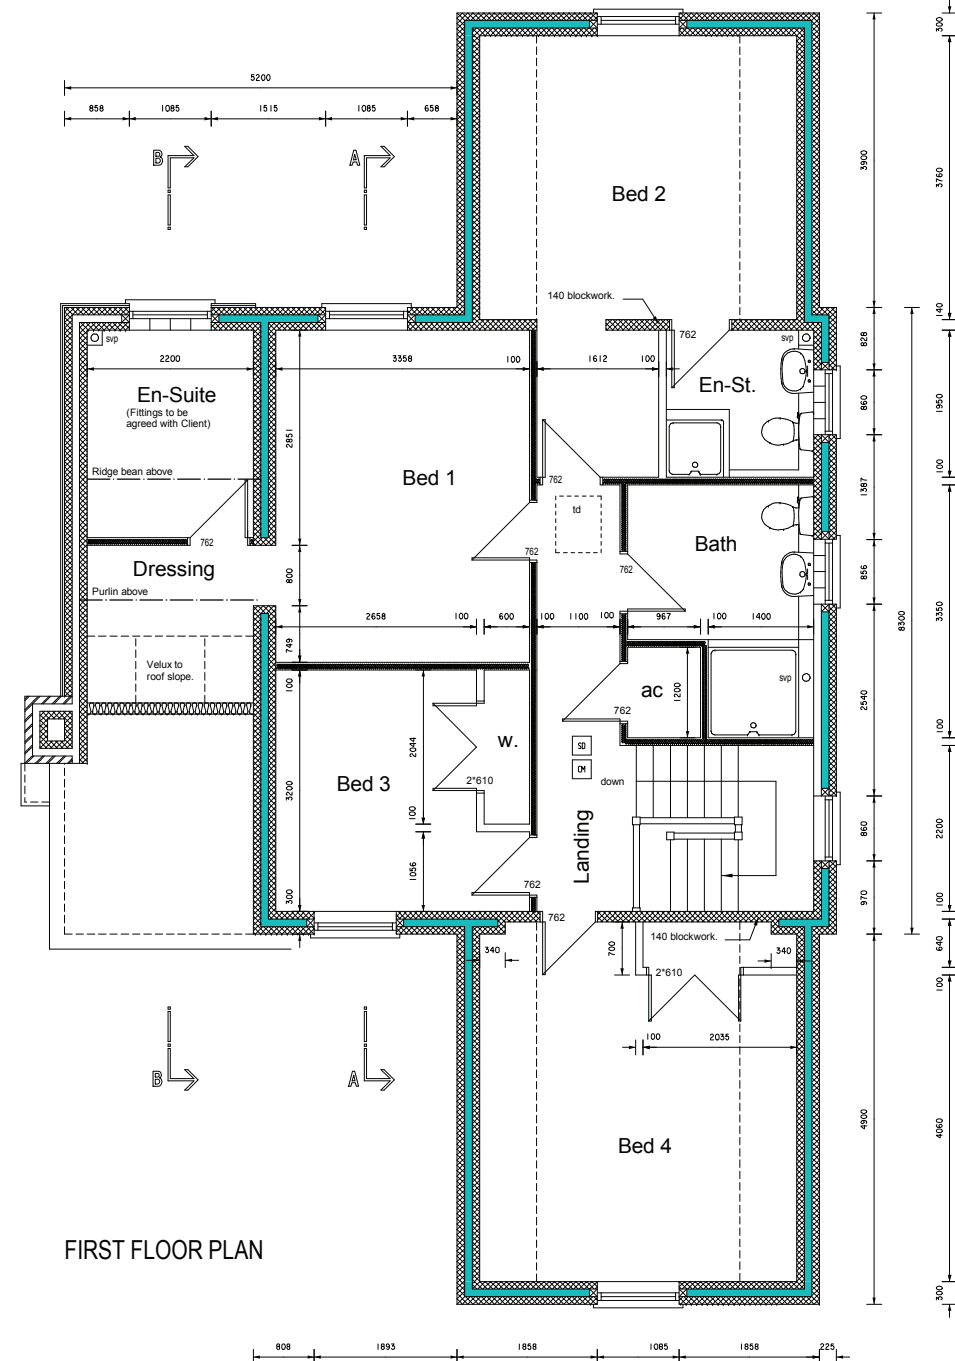

FIRST FLOOR PLAN

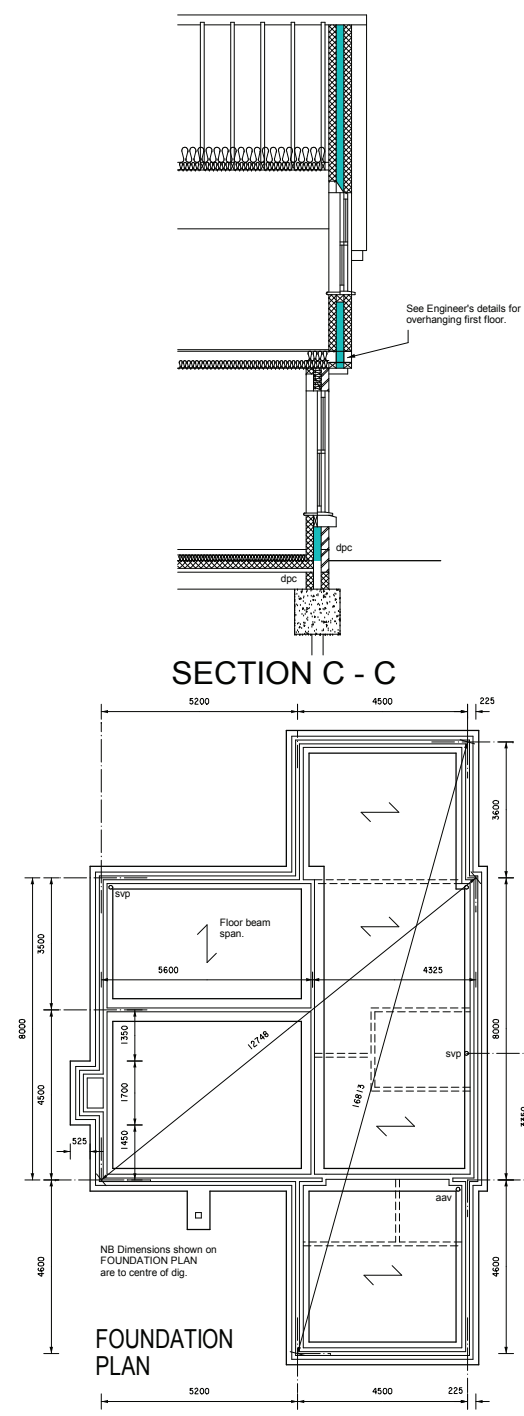

FOUNDATION PLAN

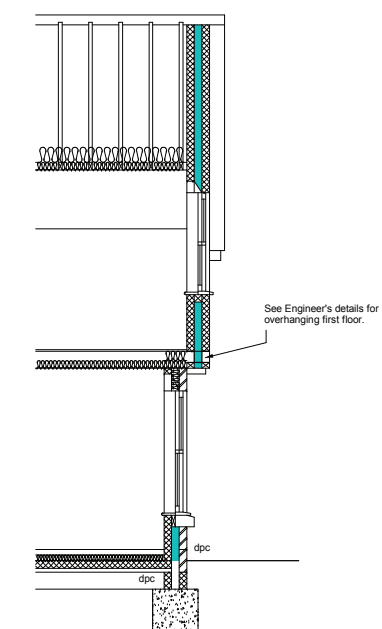

SECTION C - C

THE GENERAL CONTRACTOR IS TO CHECK ALL DIMENSIONS PRIOR TO COMMENCEMENT ON SITE AND TO IMMEDIATELY REPORT ANY DISCREPANCIES TO ELY DESIGN GROUP. SIMILARLY REPORT ANY UNEXPLAINED SITE FEATURES NOT SHOWN ON THE DRAWING.

THE COPYRIGHT OF THIS DRAWING IS RETAINED BY ELY DESIGN GROUP

THIS DRAWING MUST BE READ IN CONJUNCTION WITH THE CONSTRUCTION NOTES AND ENGINEER'S DESIGN AND DRAWINGS IF APPLICABLE

DO NOT SCALE FROM THIS DRAWING

Rev. A 21/09/15 General as per BCO letter 27/07/15

ELY DESIGN GROUP
 Architecture by Professionals
 3 Short Road, STRETHAM, Ely,
 Cambs. CB6 3LS.
 T: 01353 649649 M: 07939 158482
 www.elydesigngroup.co.uk


Client

Project

Drawing Title
 WORKING DRAWING - PLOT 5

Drawing No.
 EDG/12/28/130A

Scales: 1:50, 1:100
 Date: Mar. 2015
 Drawn by: AJN

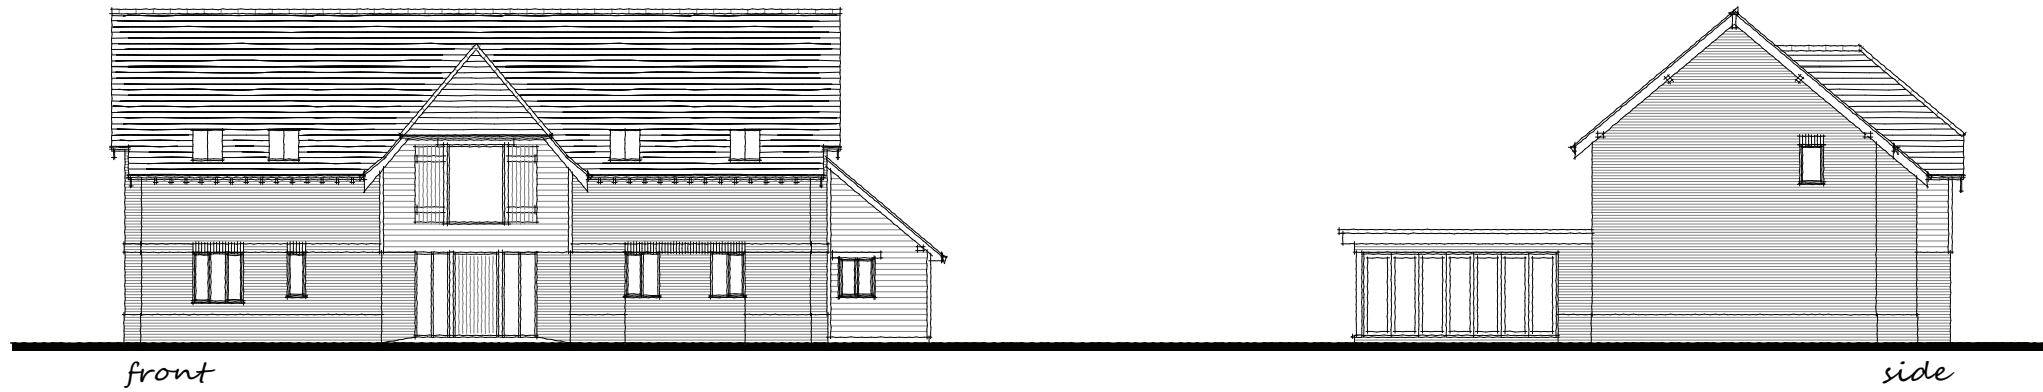


front

side




side

rear - se

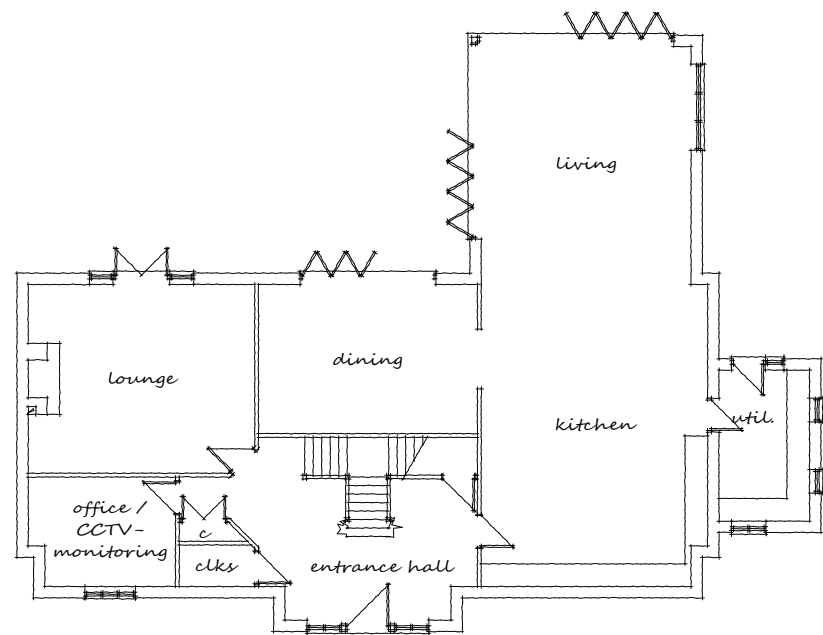

gf

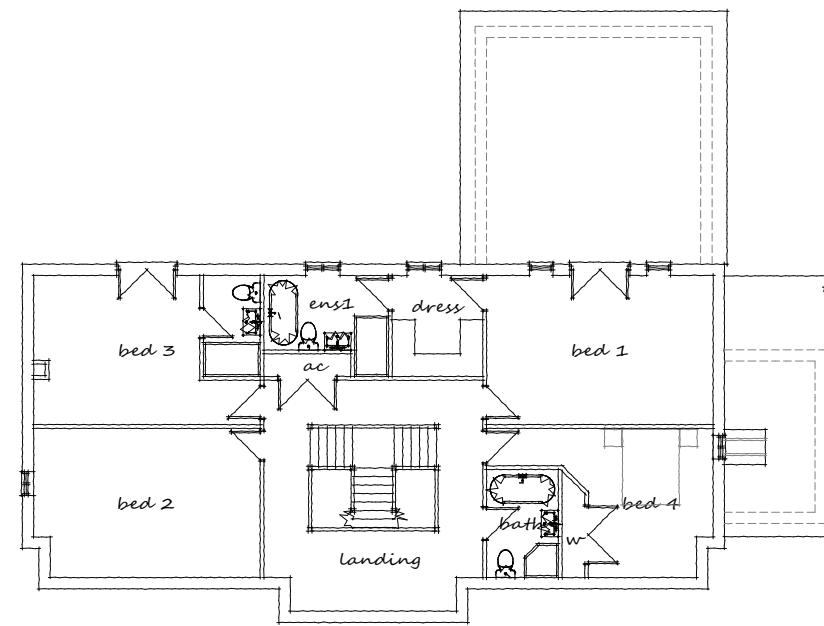


ff

THE GENERAL CONTRACTOR IS TO CHECK ALL DIMENSIONS PRIOR TO COMMENCEMENT ON SITE AND TO IMMEDIATELY REPORT ANY DISCREPANCIES TO ELY DESIGN GROUP. SIMILARLY REPORT ANY UNEXPLAINED SITE FEATURES NOT SHOWN ON THE DRAWING.

THE COPYRIGHT OF THIS DRAWING IS RETAINED BY ELY DESIGN GROUP.

THIS DRAWING MUST BE READ IN CONJUNCTION WITH THE CONSTRUCTION NOTES AND ENGINEER'S DESIGN AND DRAWINGS IF APPLICABLE.

DO NOT SCALE FROM THIS DRAWING

 

B 12.02.18 MINOR AMENDMENTS

ELY DESIGN GROUP
 ARCHITECTURE BY PROFESSIONALS
 3 SHORT ROAD, STRETHAM
 ELY, CAMBS. CB6 3LS
 T: 01353 649649
 WWW.ELYDESIGNGROUP.CO.UK



CLIENT

PROJECT


DRAWING TITLE
 SKETCH & LOCATION PLANS

DRAWING NO. EDG/16/11/10
 SCALES: 1:100, 1:2500
 DATE: FEB. '16
 REV: D
 DRAWN BY: AJN


D 24.09.18 PLANNING APPLICATION

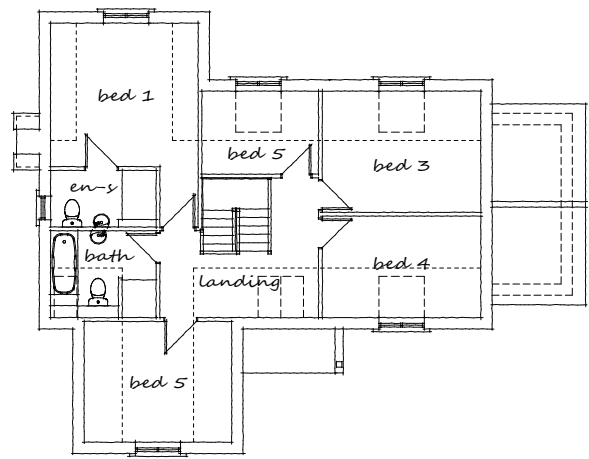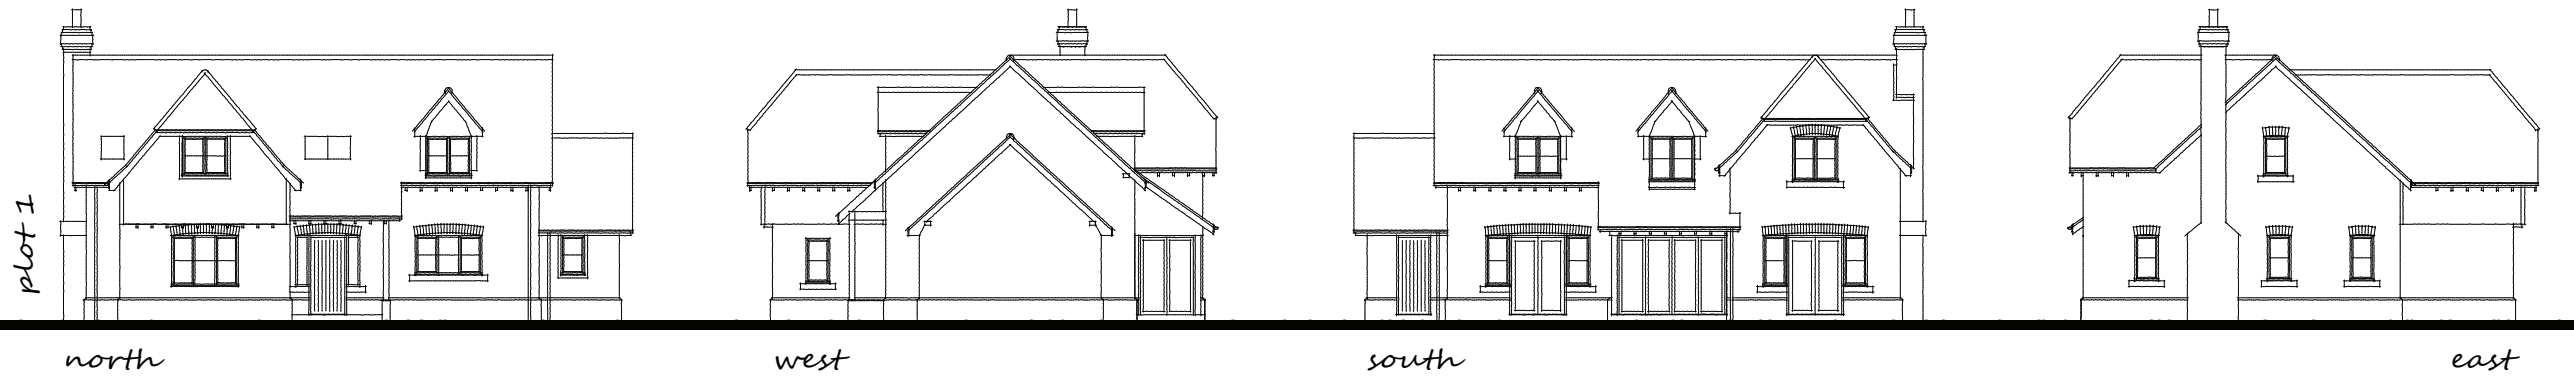


plot 1 ff

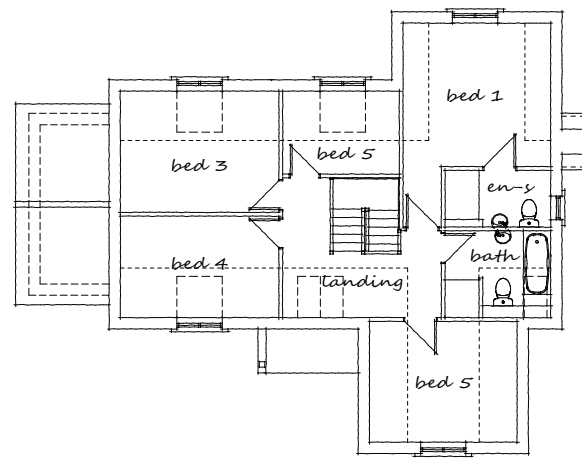

plot 2 ff

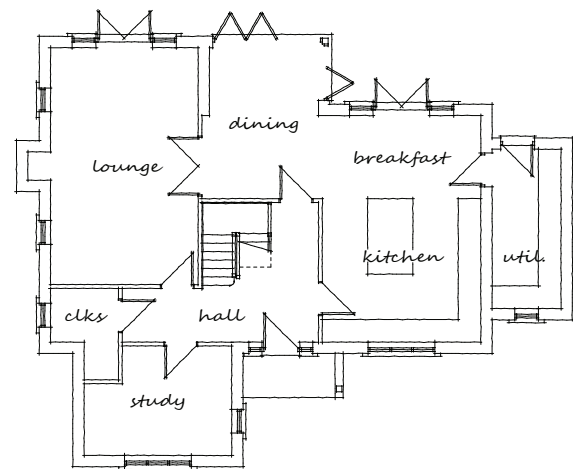

plot 1 gf

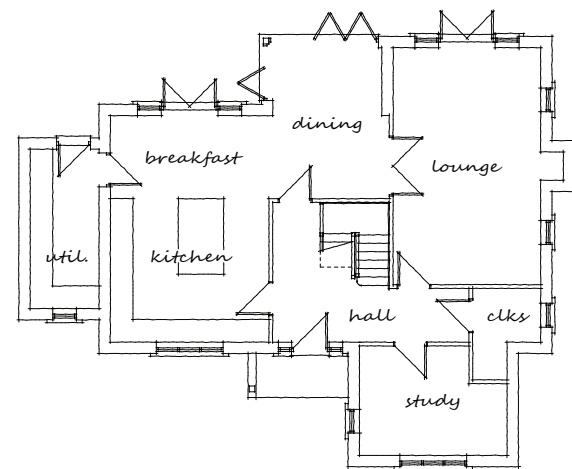

plot 2 gf

THE GENERAL CONTRACTOR IS TO CHECK ALL DIMENSIONS PRIOR TO COMMENCEMENT ON SITE AND TO IMMEDIATELY REPORT ANY DISCREPANCIES TO ELY DESIGN GROUP. SIMILARLY REPORT ANY UNEXPLAINED SITE FEATURES NOT SHOWN ON THE DRAWING.

THE COPYRIGHT OF THIS DRAWING IS RETAINED BY ELY DESIGN GROUP

THIS DRAWING MUST BE READ IN CONJUNCTION WITH THE CONSTRUCTION NOTES AND ENGINEER'S DESIGN AND DRAWINGS IF APPLICABLE.

DO NOT SCALE FROM THIS DRAWING

Revisions

ELY DESIGN GROUP
 Architecture by Professionals
 3 Short Road, STRETHAM, Ely,
 Cambs. CB6 3LS.
 T: 01353 649649
 www.elydesigngroup.co.uk

Client

Project

Drawing Title
 SKETCH PLANS


Drawing No. EDG/16/38/3	Scales: 1:100 Date: OCT. '16 Drawn by: AJN
----------------------------	--

THE GENERAL CONTRACTOR IS TO CHECK ALL DIMENSIONS PRIOR TO COMMENCEMENT ON SITE AND TO IMMEDIATELY REPORT ANY DISCREPANCIES TO ELY DESIGN GROUP. SIMILARLY REPORT ANY UNEXPLAINED SITE FEATURES NOT SHOWN ON THE DRAWING.

THE COPYRIGHT OF THIS DRAWING IS RETAINED BY ELY DESIGN GROUP


THIS DRAWING MUST BE READ IN CONJUNCTION WITH THE CONSTRUCTION NOTES AND ENGINEER'S DESIGN AND DRAWINGS IF APPLICABLE

DO NOT SCALE FROM THIS DRAWING

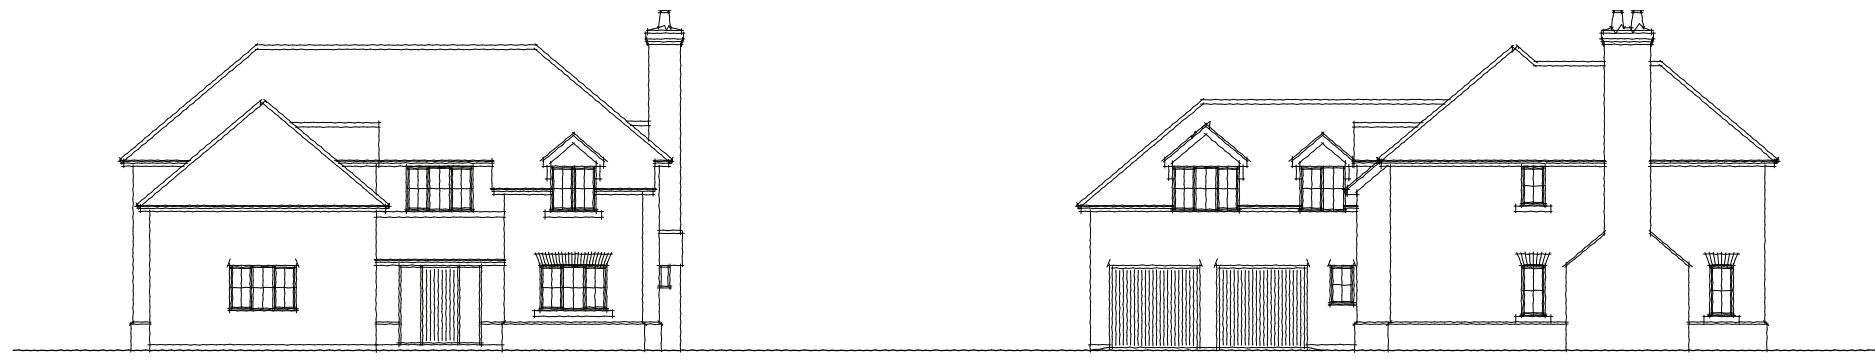


Front

Side

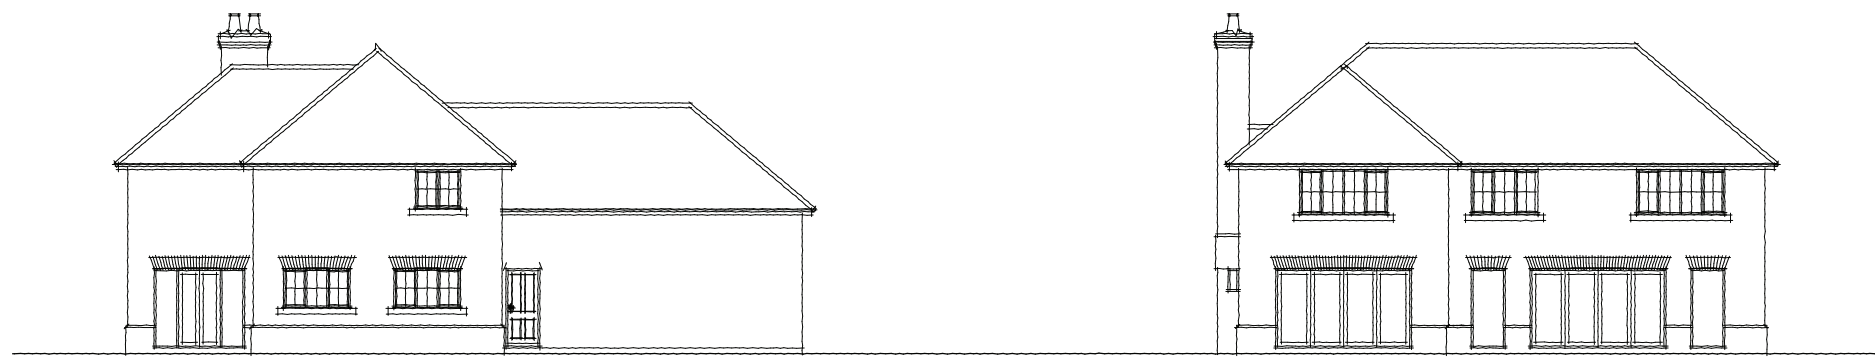


Side

Rear

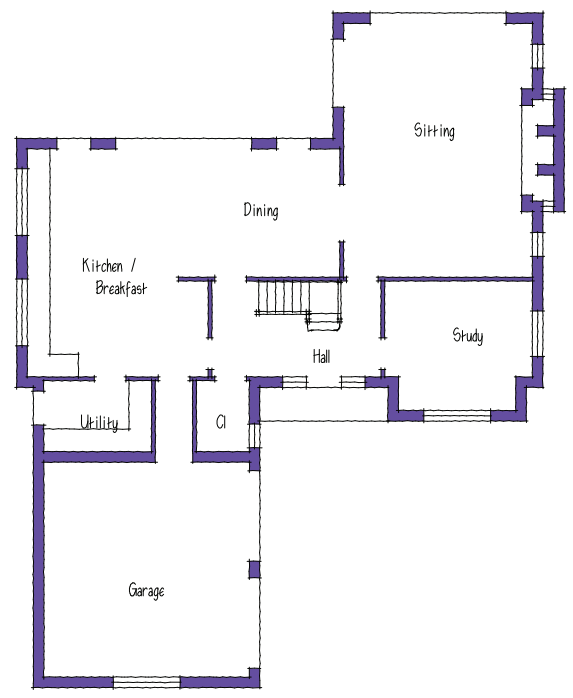

gf

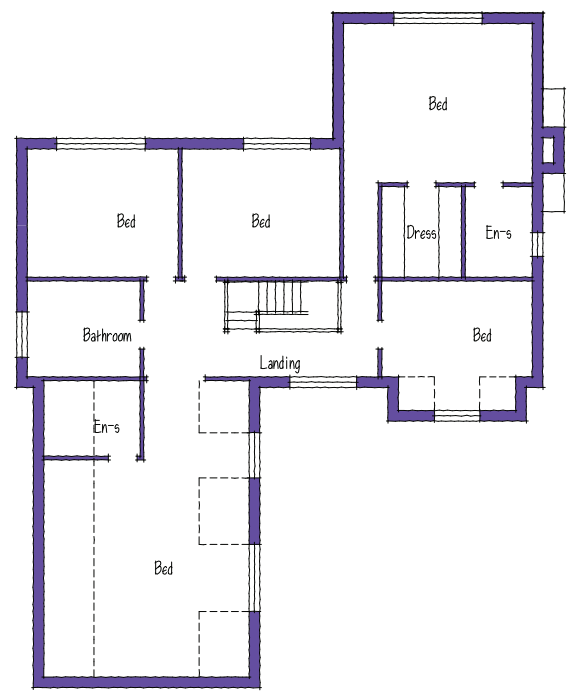

ff

CODE DATE REVISION

ELY DESIGN GROUP
 Architecture by Professionals
 3 Short Road, STRETHAM, Ely,
 Cambs. CB6 3LS.
 T: 01353 649649
 www.elydesigngroup.co.uk


Client

Project

Drawing Title
 SKETCH PLANS

Drawing No.
 EDG/16/15/3

Scales: 1:100
 Date: MARCH '16
 Drawn by: AJN

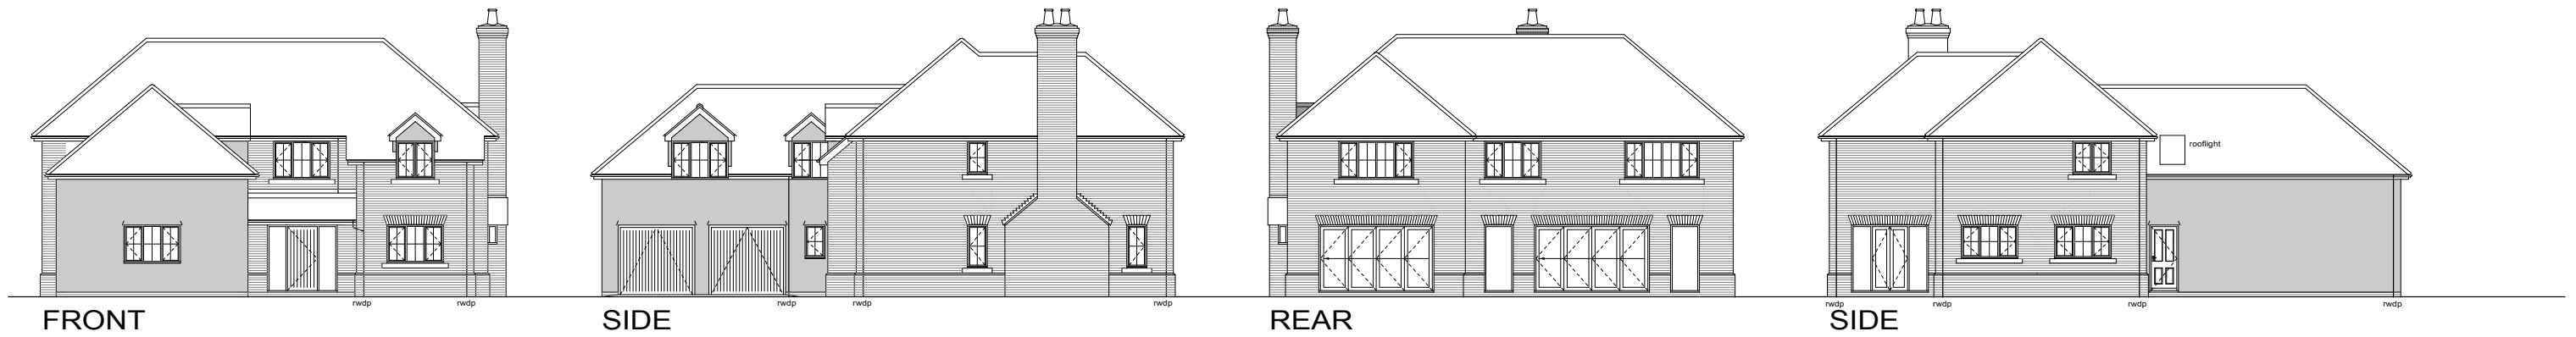



FRONT

SIDE

REAR

SIDE

PLOT 1

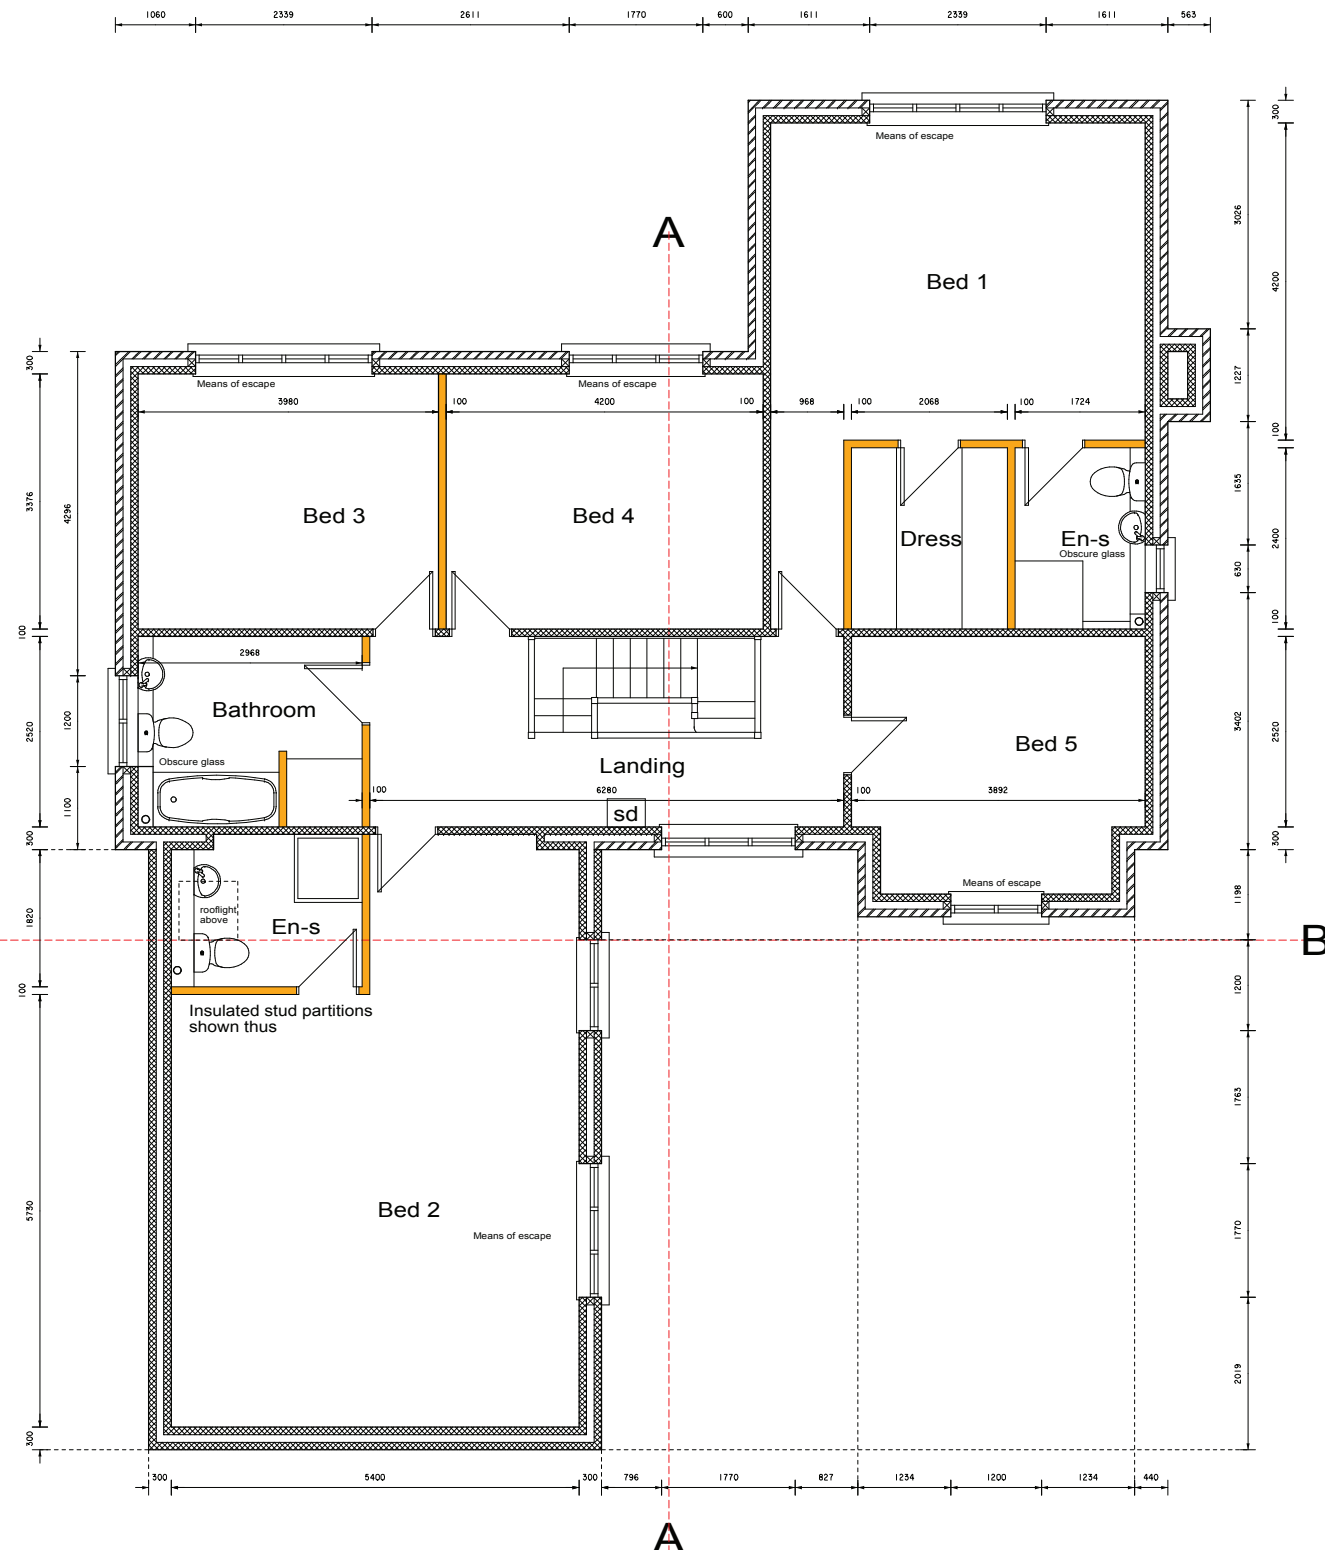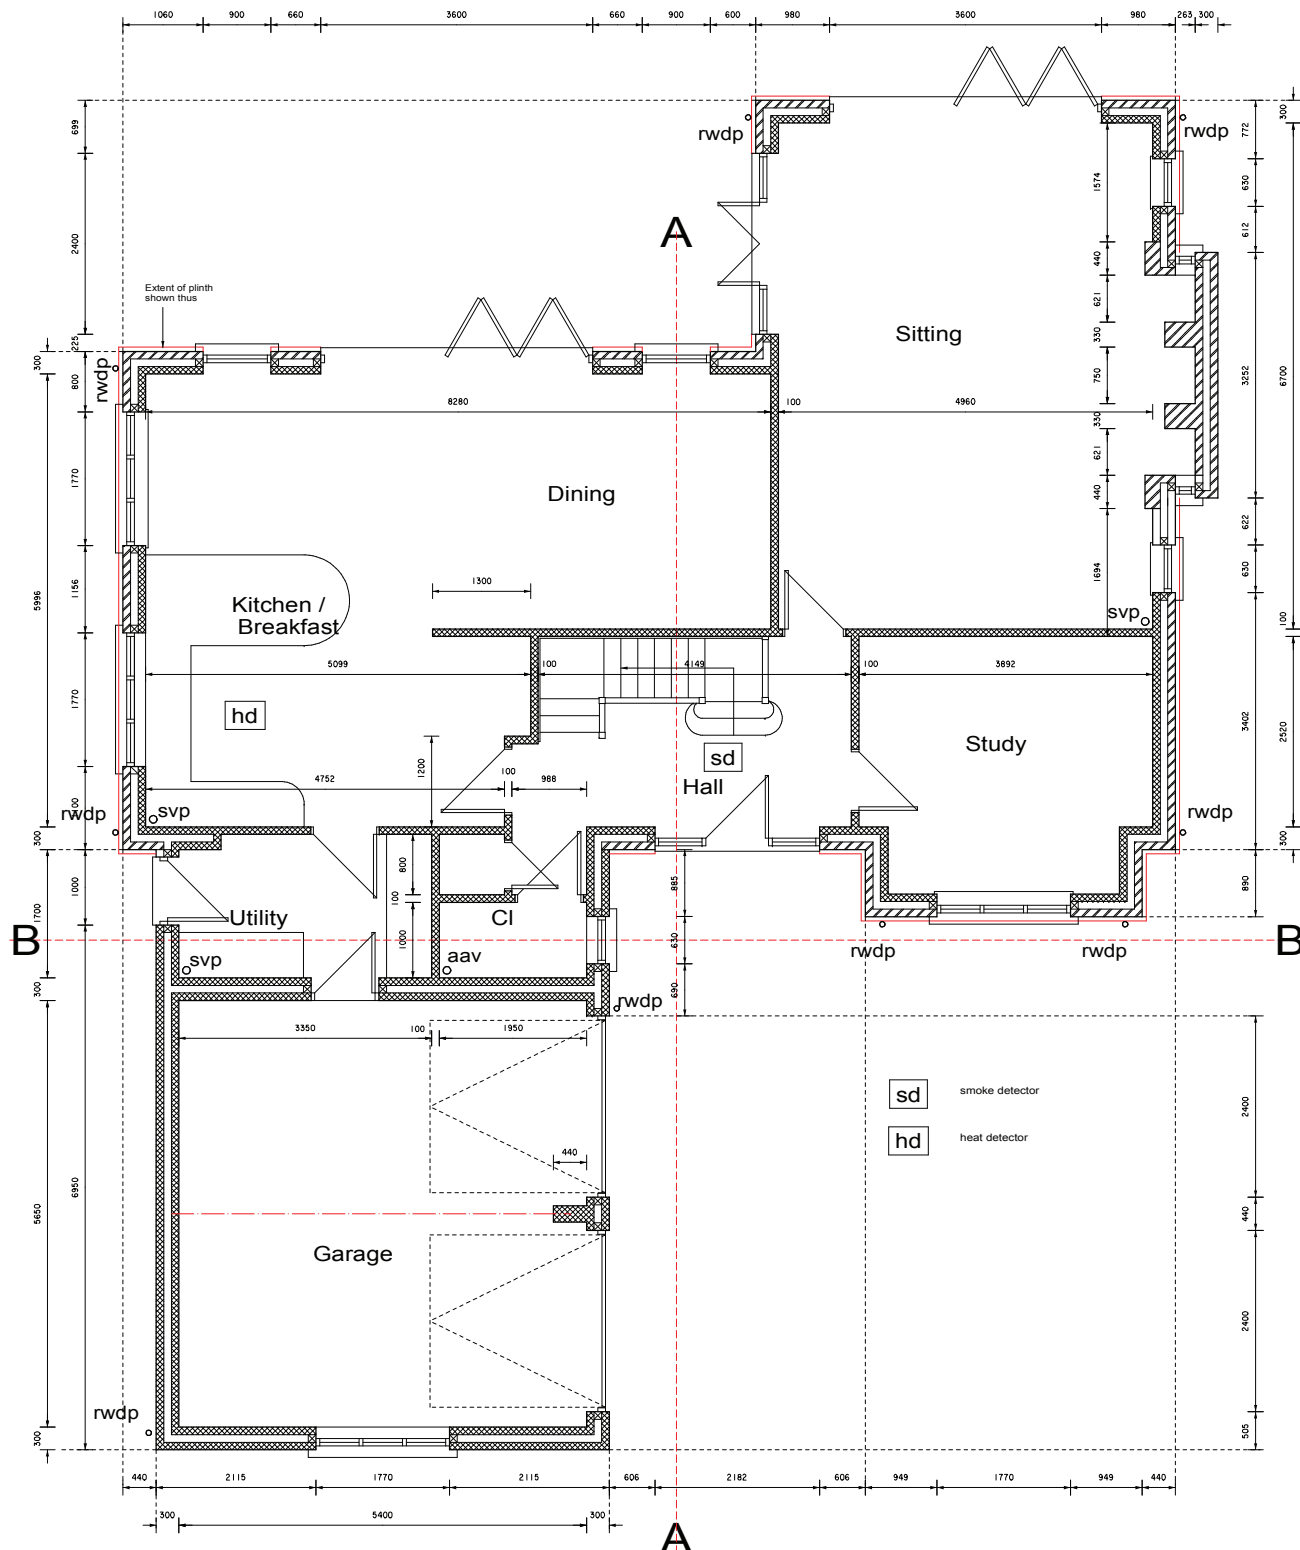

THE GENERAL CONTRACTOR IS TO CHECK ALL DIMENSIONS PRIOR TO COMMENCEMENT ON SITE AND TO IMMEDIATELY REPORT ANY DISCREPANCIES TO ELY DESIGN GROUP. SIMILARLY REPORT ANY UNEXPLAINED SITE FEATURES NOT SHOWN ON THE DRAWING.

THE COPYRIGHT OF THIS DRAWING IS RETAINED BY ELY DESIGN GROUP

THIS DRAWING MUST BE READ IN CONJUNCTION WITH THE CONSTRUCTION NOTES AND ENGINEER'S DESIGN AND DRAWINGS IF APPLICABLE.

DO NOT SCALE FROM THIS DRAWING

A 07.02.17 Heat / smoke detectors added

ELY DESIGN GROUP
 Architecture by Professionals
 3 Short Road, STRETHAM, Ely,
 Cambs. CB6 3LS.
 T: 01353 649649
 www.elydesigngroup.co.uk

Client

Project

Drawing Title
 PLOT 1

Drawing No. EDG/16/15/11 a



Scales: 1:50, 1:100
 Date: MARCH '16
 Drawn by: AJN

THE GENERAL CONTRACTOR IS TO CHECK ALL DIMENSIONS PRIOR TO COMMENCEMENT ON SITE AND TO IMMEDIATELY REPORT ANY DISCREPANCIES TO ELY DESIGN GROUP. SIMILARLY REPORT ANY UNEXPLAINED SITE FEATURES NOT SHOWN ON THE DRAWING.

THE COPYRIGHT OF THIS DRAWING IS RETAINED BY ELY DESIGN GROUP

THIS DRAWING MUST BE READ IN CONJUNCTION WITH THE CONSTRUCTION NOTES AND ENGINEER'S DESIGN AND DRAWINGS IF APPLICABLE

DO NOT SCALE FROM THIS DRAWING

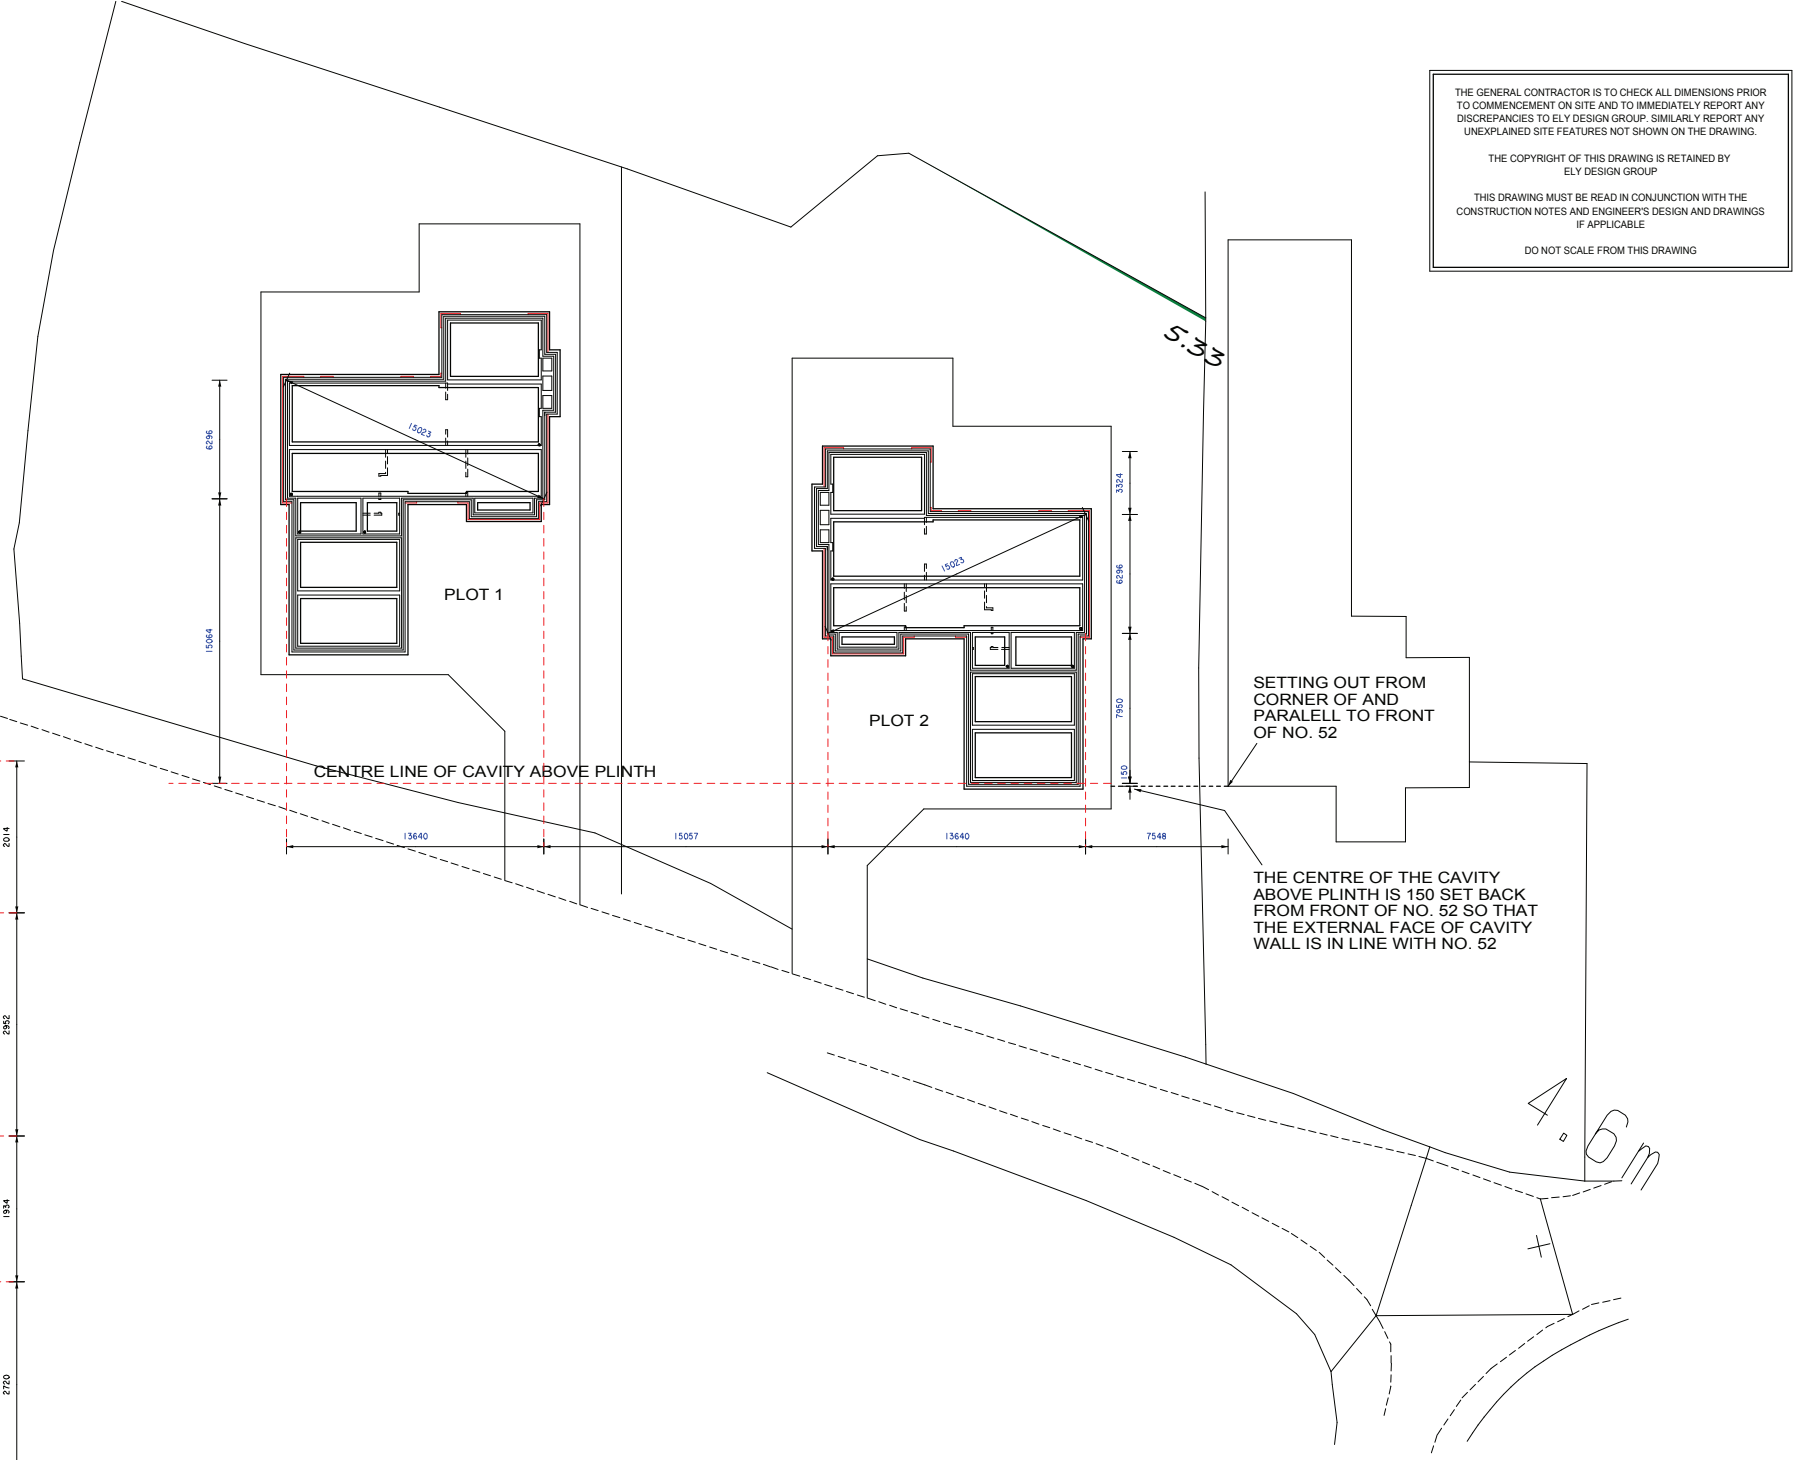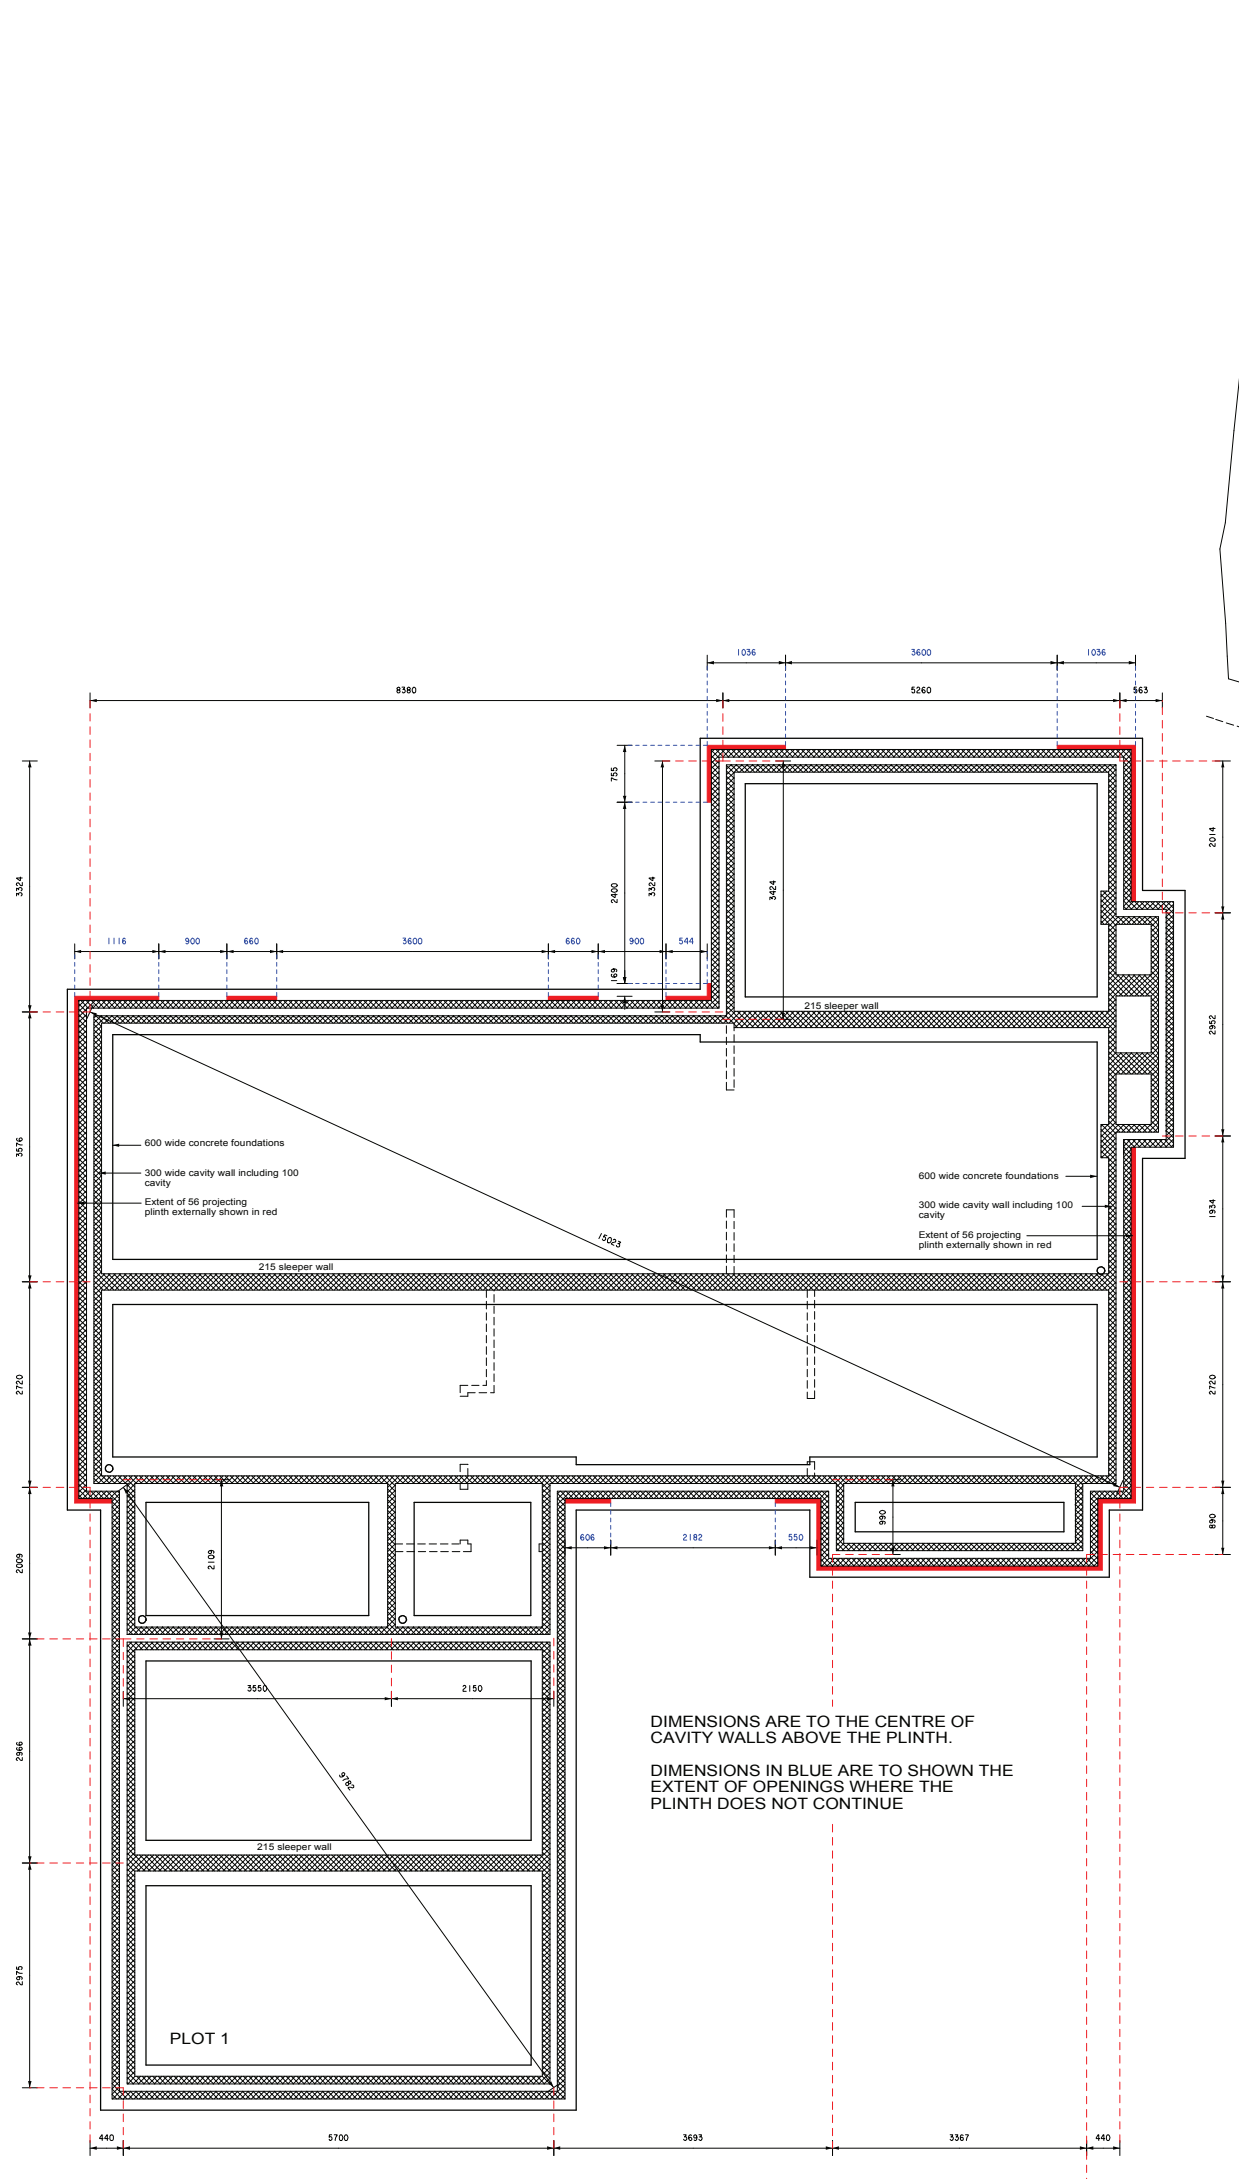

CODE DATE REVISION

ELY DESIGN GROUP
 Architecture by Professionals
 3 Short Road, STRETHAM, Ely,
 Cambs. CB6 3LS.
 T: 01353 649649
 www.elydesigngroup.co.uk

Client

Project

Drawing Title
 SETTING OUT / FOUNDATIONS

Drawing No.
 EDG/16/15/13


Scales: 1:50, 1:200
 Date: MARCH '16
 Drawn by: AJN

THE GENERAL CONTRACTOR IS TO CHECK ALL DIMENSIONS PRIOR TO COMMENCEMENT ON SITE AND TO IMMEDIATELY REPORT ANY DISCREPANCIES TO ELY DESIGN GROUP. SIMILARLY REPORT ANY UNEXPLAINED SITE FEATURES NOT SHOWN ON THE DRAWING.


THE COPYRIGHT OF THIS DRAWING IS RETAINED BY ELY DESIGN GROUP

THIS DRAWING MUST BE READ IN CONJUNCTION WITH THE CONSTRUCTION NOTES AND ENGINEER'S DESIGN AND DRAWINGS IF APPLICABLE


DO NOT SCALE FROM THIS DRAWING

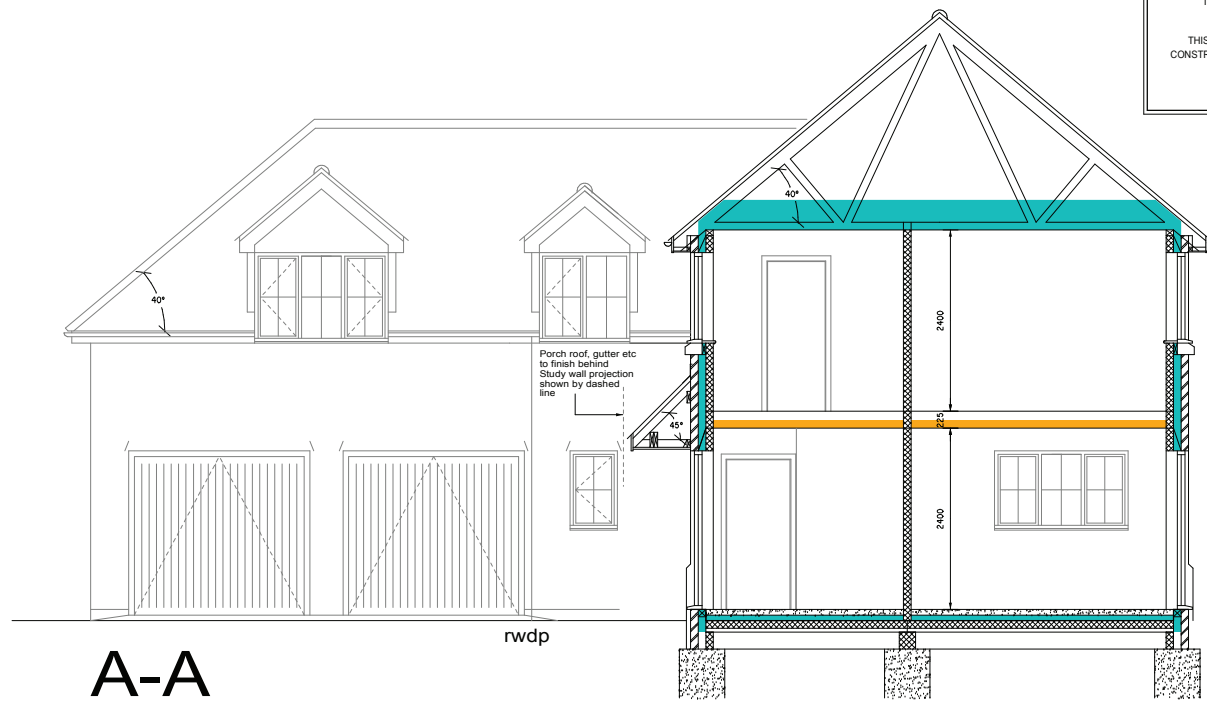

A-A

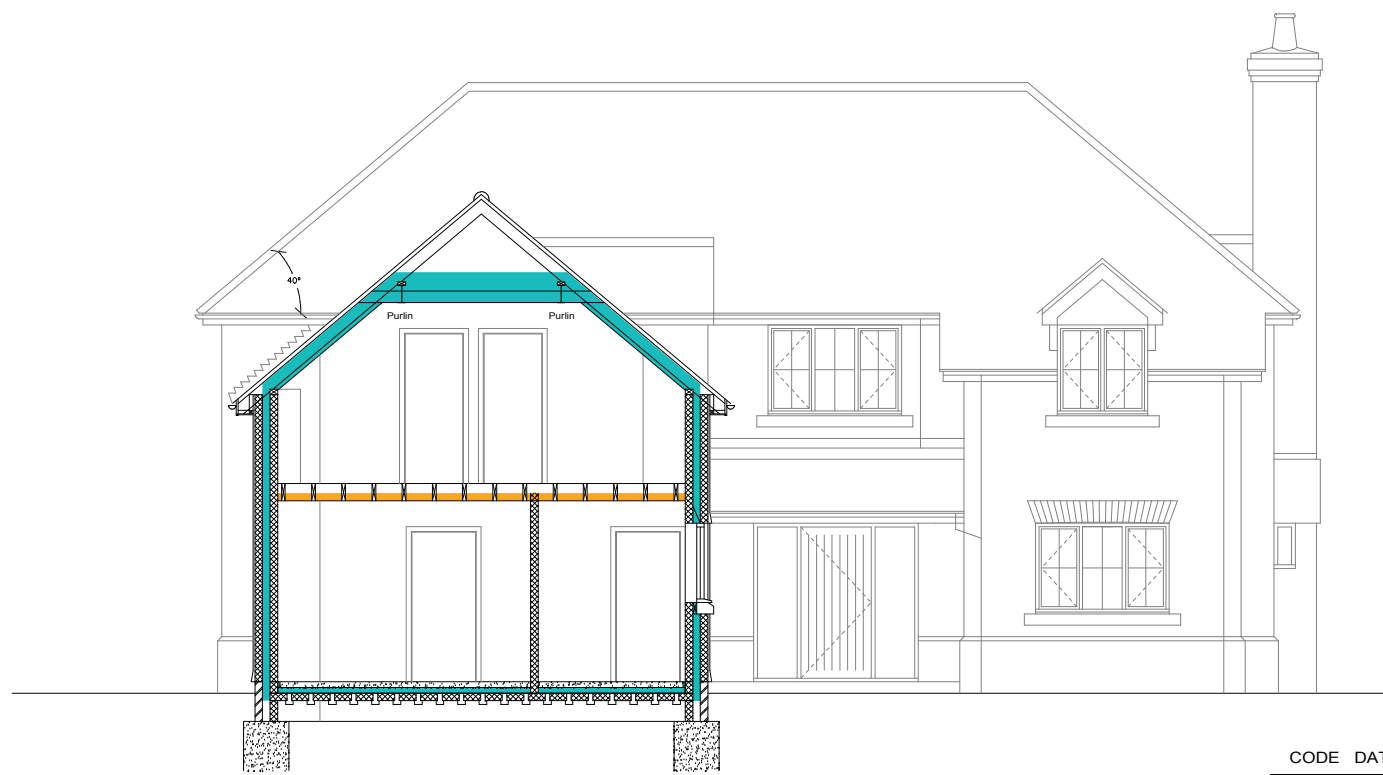

B-B

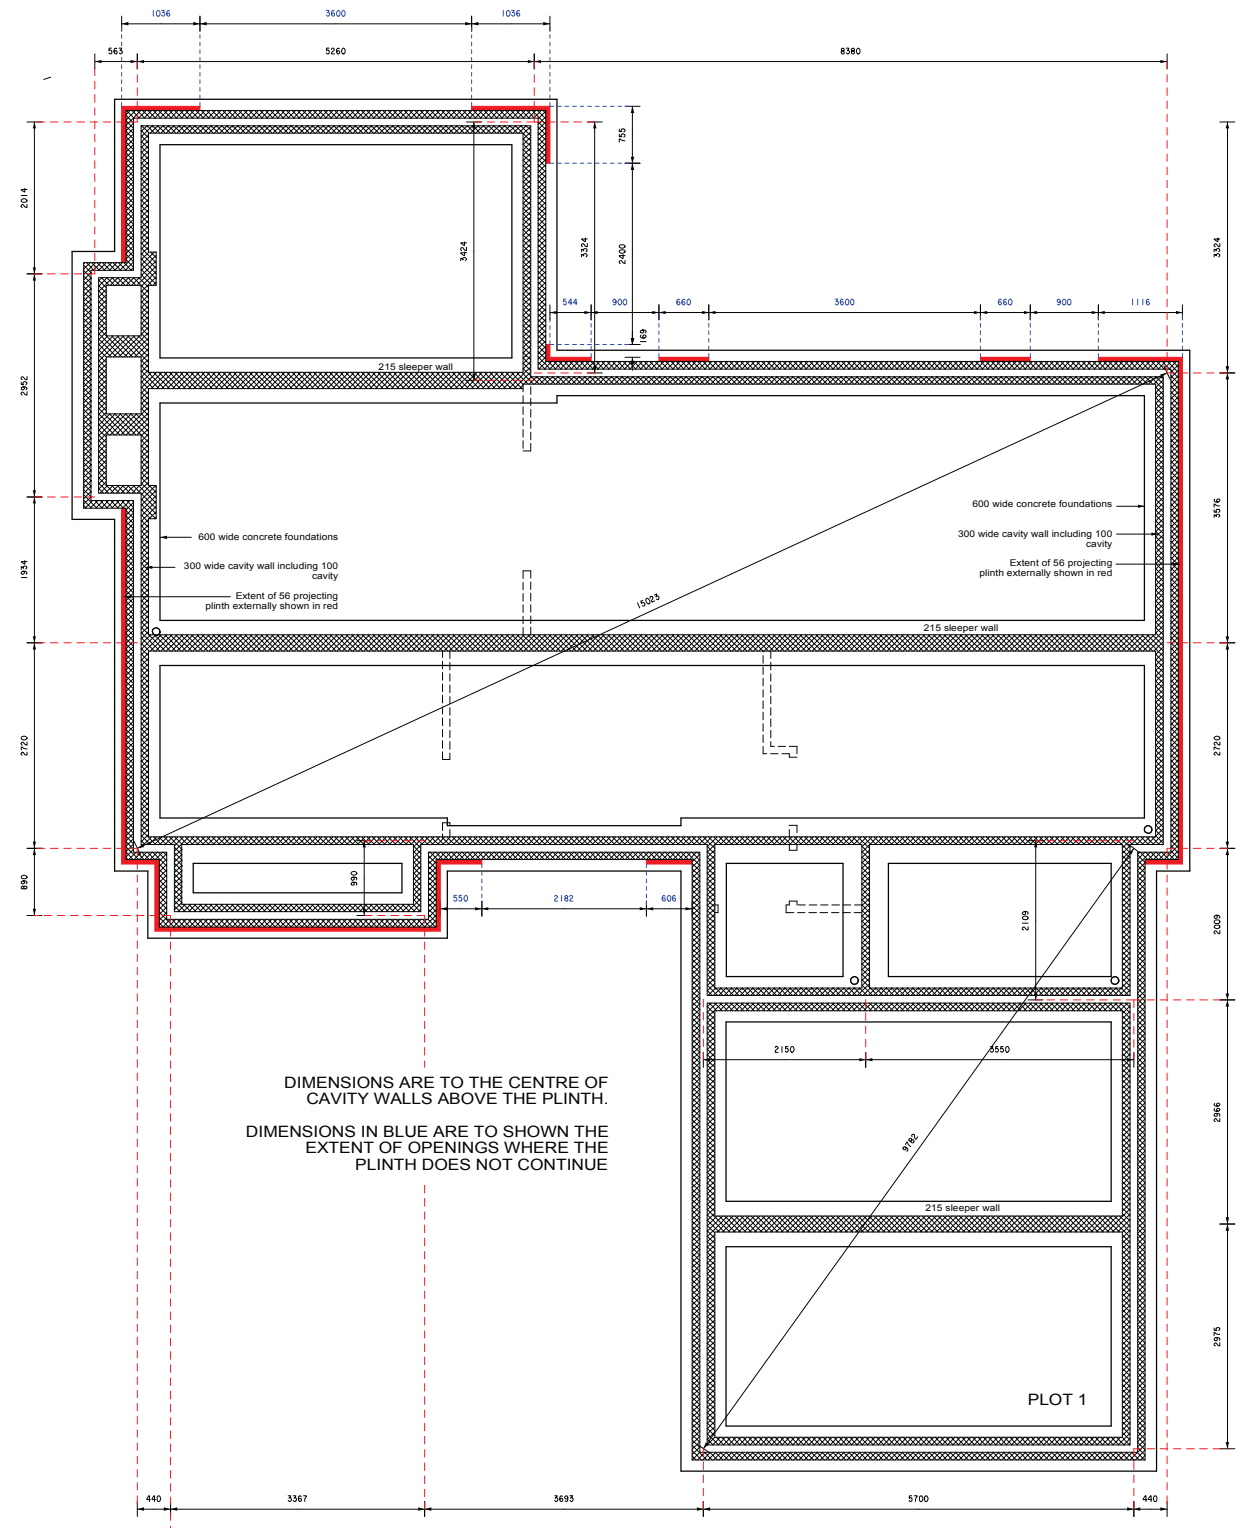

DIMENSIONS ARE TO THE CENTRE OF CAVITY WALLS ABOVE THE PLINTH.
DIMENSIONS IN BLUE ARE TO SHOW THE EXTENT OF OPENINGS WHERE THE PLINTH DOES NOT CONTINUE

CODE	DATE	REVISION
ELY DESIGN GROUP		
Architecture by Professionals		
3 Short Road, STRETHAM, Ely, Cambs. CB6 3LS.		
T: 01353 649649		
www.elydesigngroup.co.uk		


Client

Project

Drawing Title

PLOT 2 FOUNDATIONS. SECTIONS

Drawing No. EDG/16/15/14	Scales: 1:50 Date: MARCH '16 Drawn by: AJN
-----------------------------	--

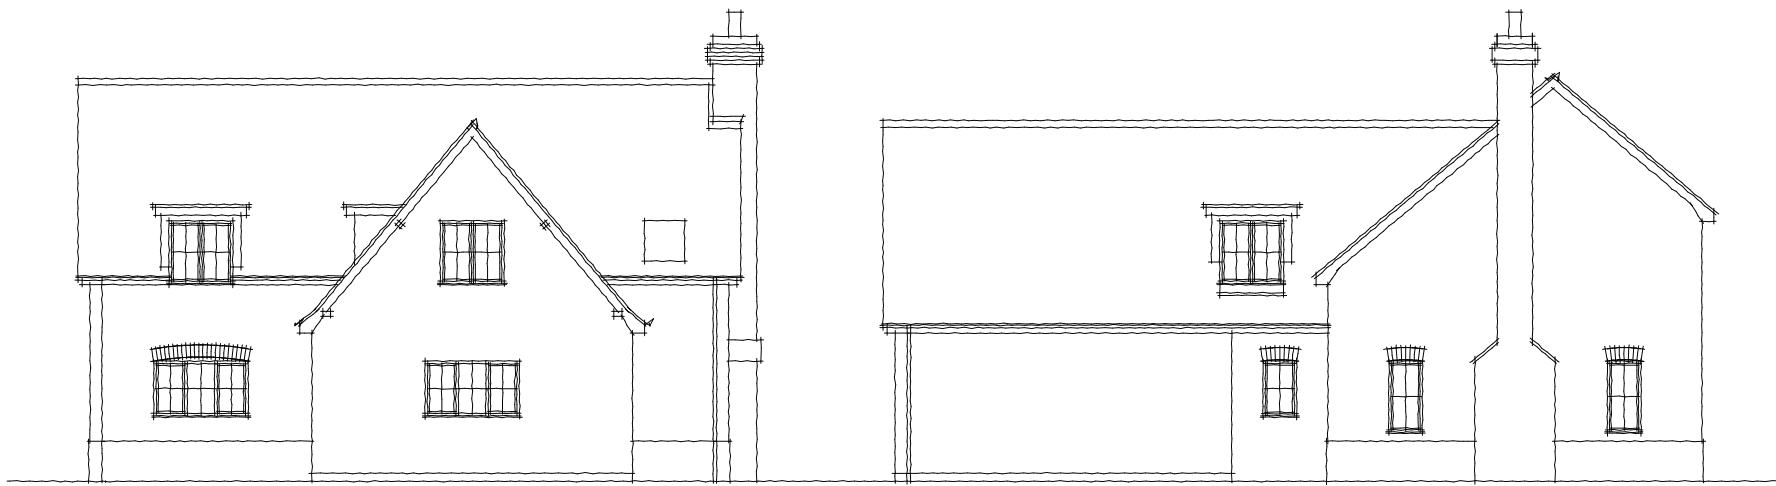


front / SE

side - NE




side - SW


rear - NW

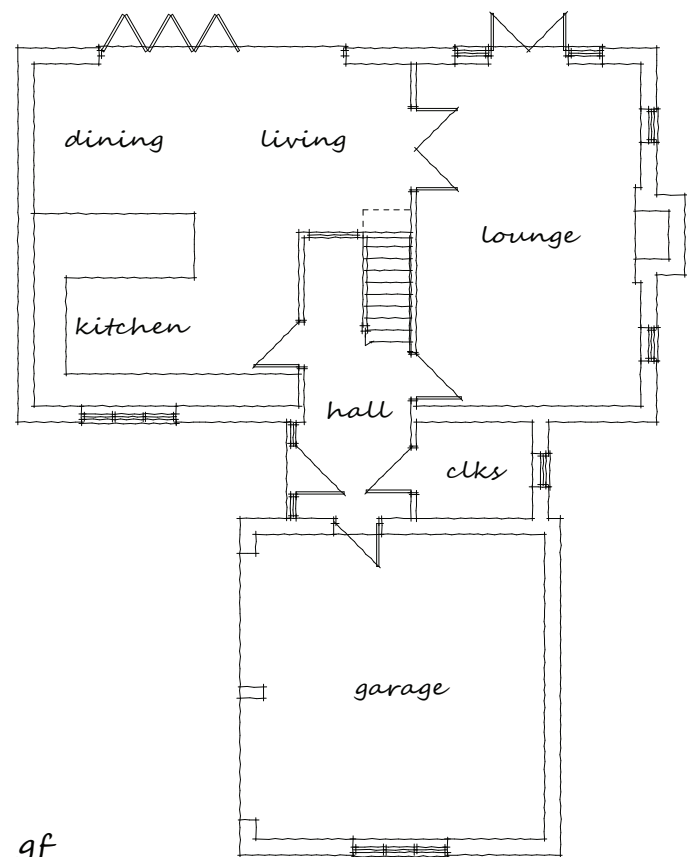

gf

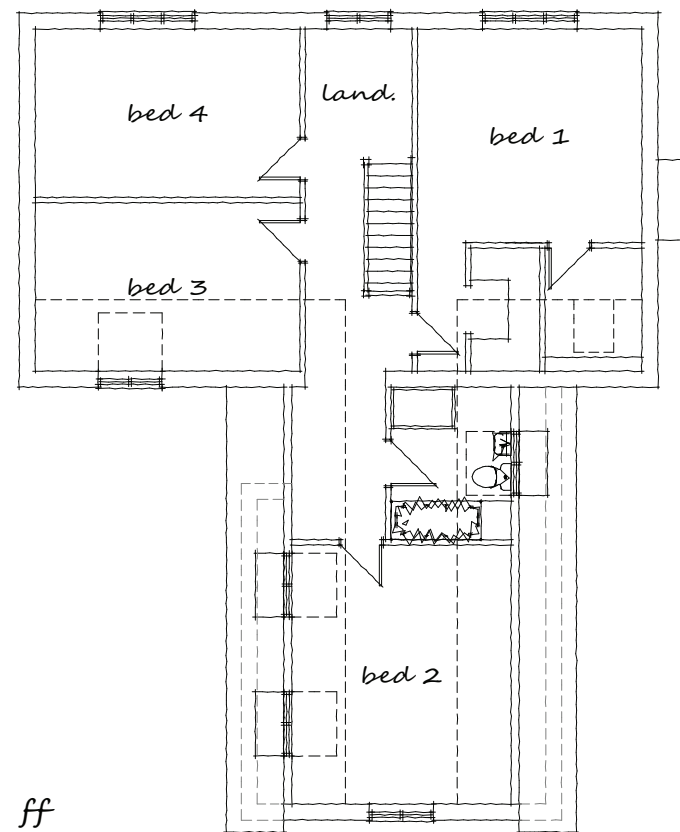

ff

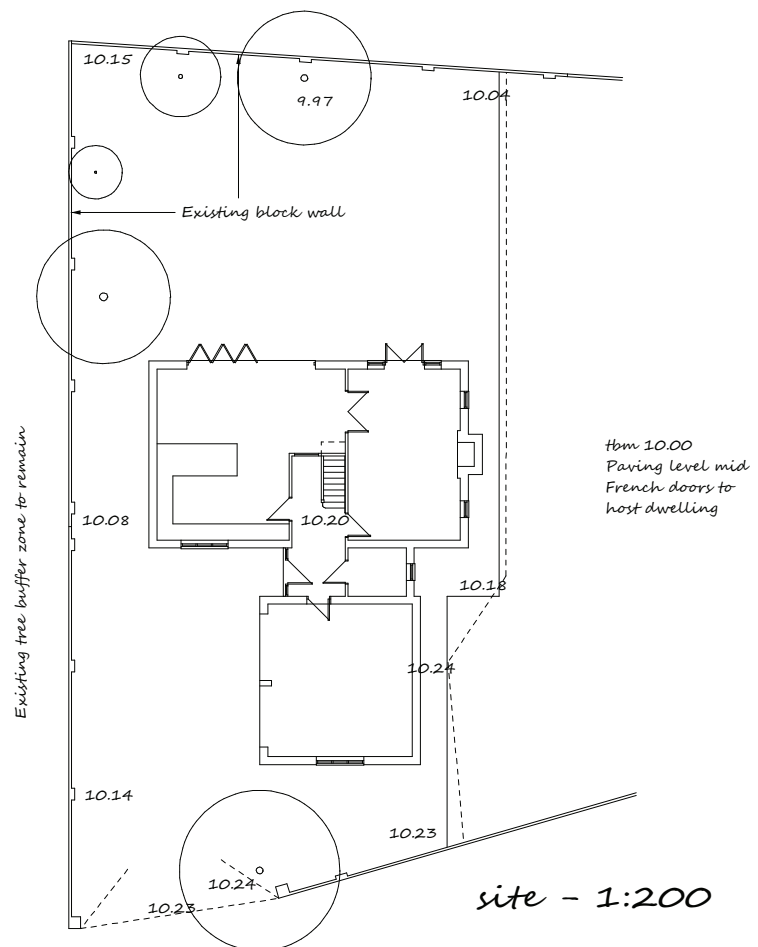

THE GENERAL CONTRACTOR IS TO CHECK ALL DIMENSIONS PRIOR TO COMMENCEMENT ON SITE AND TO IMMEDIATELY REPORT ANY DISCREPANCIES TO ELY DESIGN GROUP. SIMILARLY REPORT ANY UNEXPLAINED SITE FEATURES NOT SHOWN ON THE DRAWING.

THE COPYRIGHT OF THIS DRAWING IS RETAINED BY ELY DESIGN GROUP

THIS DRAWING MUST BE READ IN CONJUNCTION WITH THE CONSTRUCTION NOTES AND ENGINEER'S DESIGN AND DRAWINGS IF APPLICABLE

DO NOT SCALE FROM THIS DRAWING

CODE DATE REVISION

ELY DESIGN GROUP

Architecture by Professionals

3 Short Road, STRETHAM, Ely.
Cams. CB6 3LS.

T: 01353 649649
www.elydesigngroup.co.uk

Client

Project

Drawing Title

SKETCH PLANS

Drawing No.

EDG/16/28/1

Scales: 1:100, 1:200

1:1250

Date: JULY '16

Drawn by: AJN

THE GENERAL CONTRACTOR IS TO CHECK ALL DIMENSIONS PRIOR TO COMMENCEMENT ON SITE AND TO IMMEDIATELY REPORT ANY DISCREPANCIES TO ELY DESIGN GROUP. SIMILARLY REPORT ANY UNEXPLAINED SITE FEATURES NOT SHOWN ON THE DRAWING.

THE COPYRIGHT OF THIS DRAWING IS RETAINED BY ELY DESIGN GROUP

THIS DRAWING MUST BE READ IN CONJUNCTION WITH THE CONSTRUCTION NOTES AND ENGINEER'S DESIGN AND DRAWINGS IF APPLICABLE

DO NOT SCALE FROM THIS DRAWING



front - sw



side - se




side - nw




rear - ne

Materials
Slate roof with red ridge
Buff brick walls and plinth
Coloured weather-boarding

PLOT 1

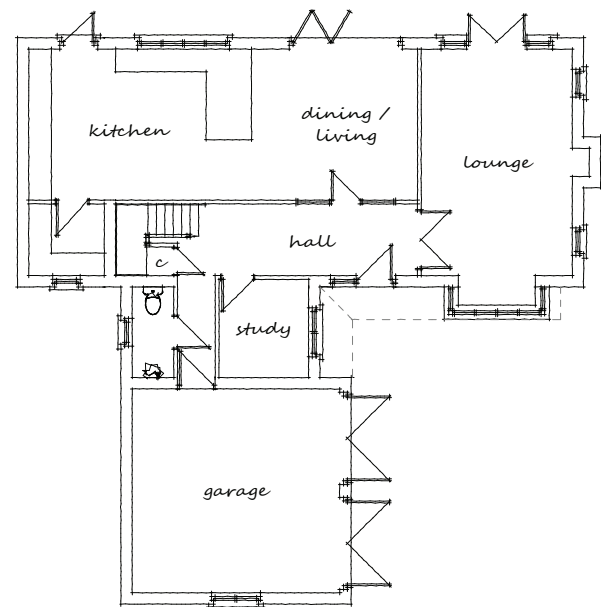

gf

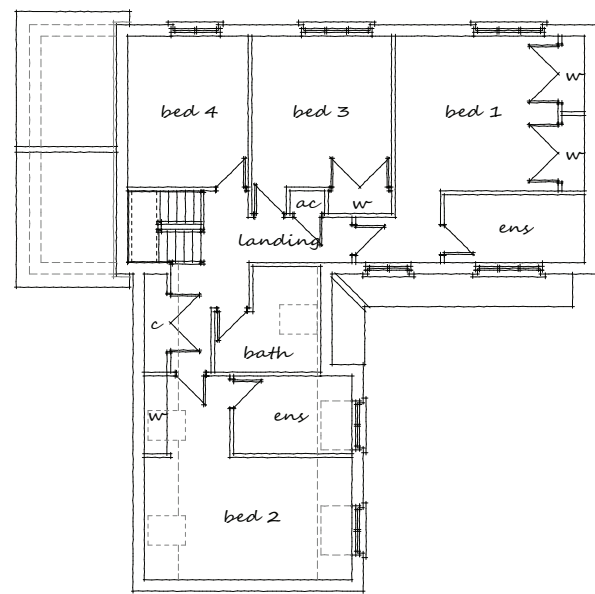

ff

ELY DESIGN GROUP

Architecture by Professionals

3 Short Road, STRETHAM, Ely,
Cambs. CB6 3LS.

T: 01353 649649
www.elydesigngroup.co.uk

Client

Project

Drawing Title

SKETCH PLANS

Drawing No.

EDG/16/21/1 A

Scales: 1:100

Date: JULY '16

Drawn by: AJN

A 09.02.17 Client's amendments



front - sw



side - se




side - se




rear - nw

Materials
Pantile main and garage roofs
Plain tile porch and utility roofs
Red brick walls and plinth
Coloured weather-boarding

PLOT 2

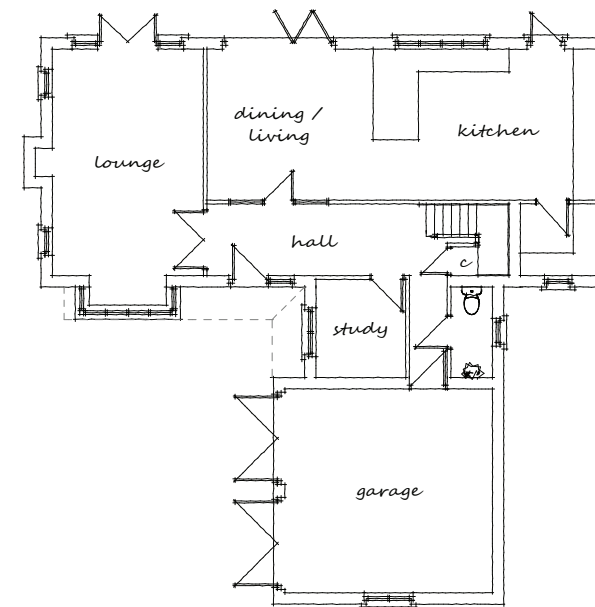

gf

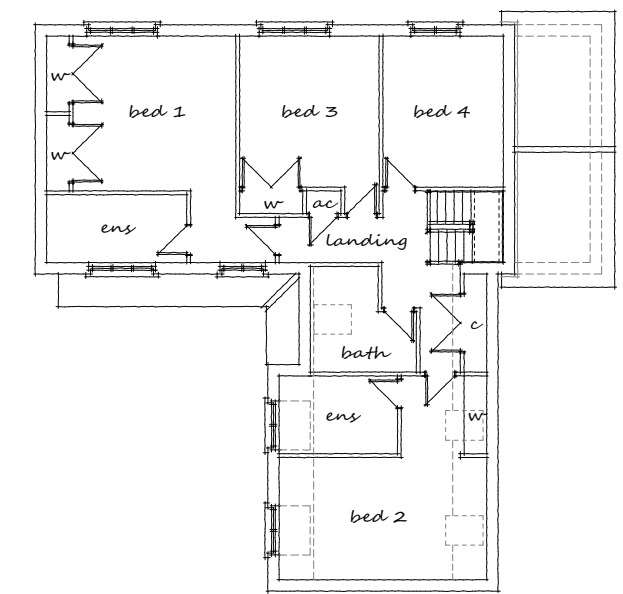

ff


**360mm WIDE EXTERNAL CAVITY WALLS
AT PLINTH LEVEL. 300mm WIDE INTERNAL
CAVITY WALLS**

THE GENERAL CONTRACTOR IS TO CHECK ALL DIMENSIONS PRIOR TO COMMENCEMENT ON SITE AND TO IMMEDIATELY REPORT ANY DISCREPANCIES TO ELY DESIGN GROUP. SIMILARLY REPORT ANY UNEXPLAINED SITE FEATURES NOT SHOWN ON THE DRAWING.

THE COPYRIGHT OF THIS DRAWING IS RETAINED BY ELY DESIGN GROUP

THIS DRAWING MUST BE READ IN CONJUNCTION WITH THE CONSTRUCTION NOTES AND ENGINEER'S DESIGN AND DRAWINGS IF APPLICABLE

DO NOT SCALE FROM THIS DRAWING

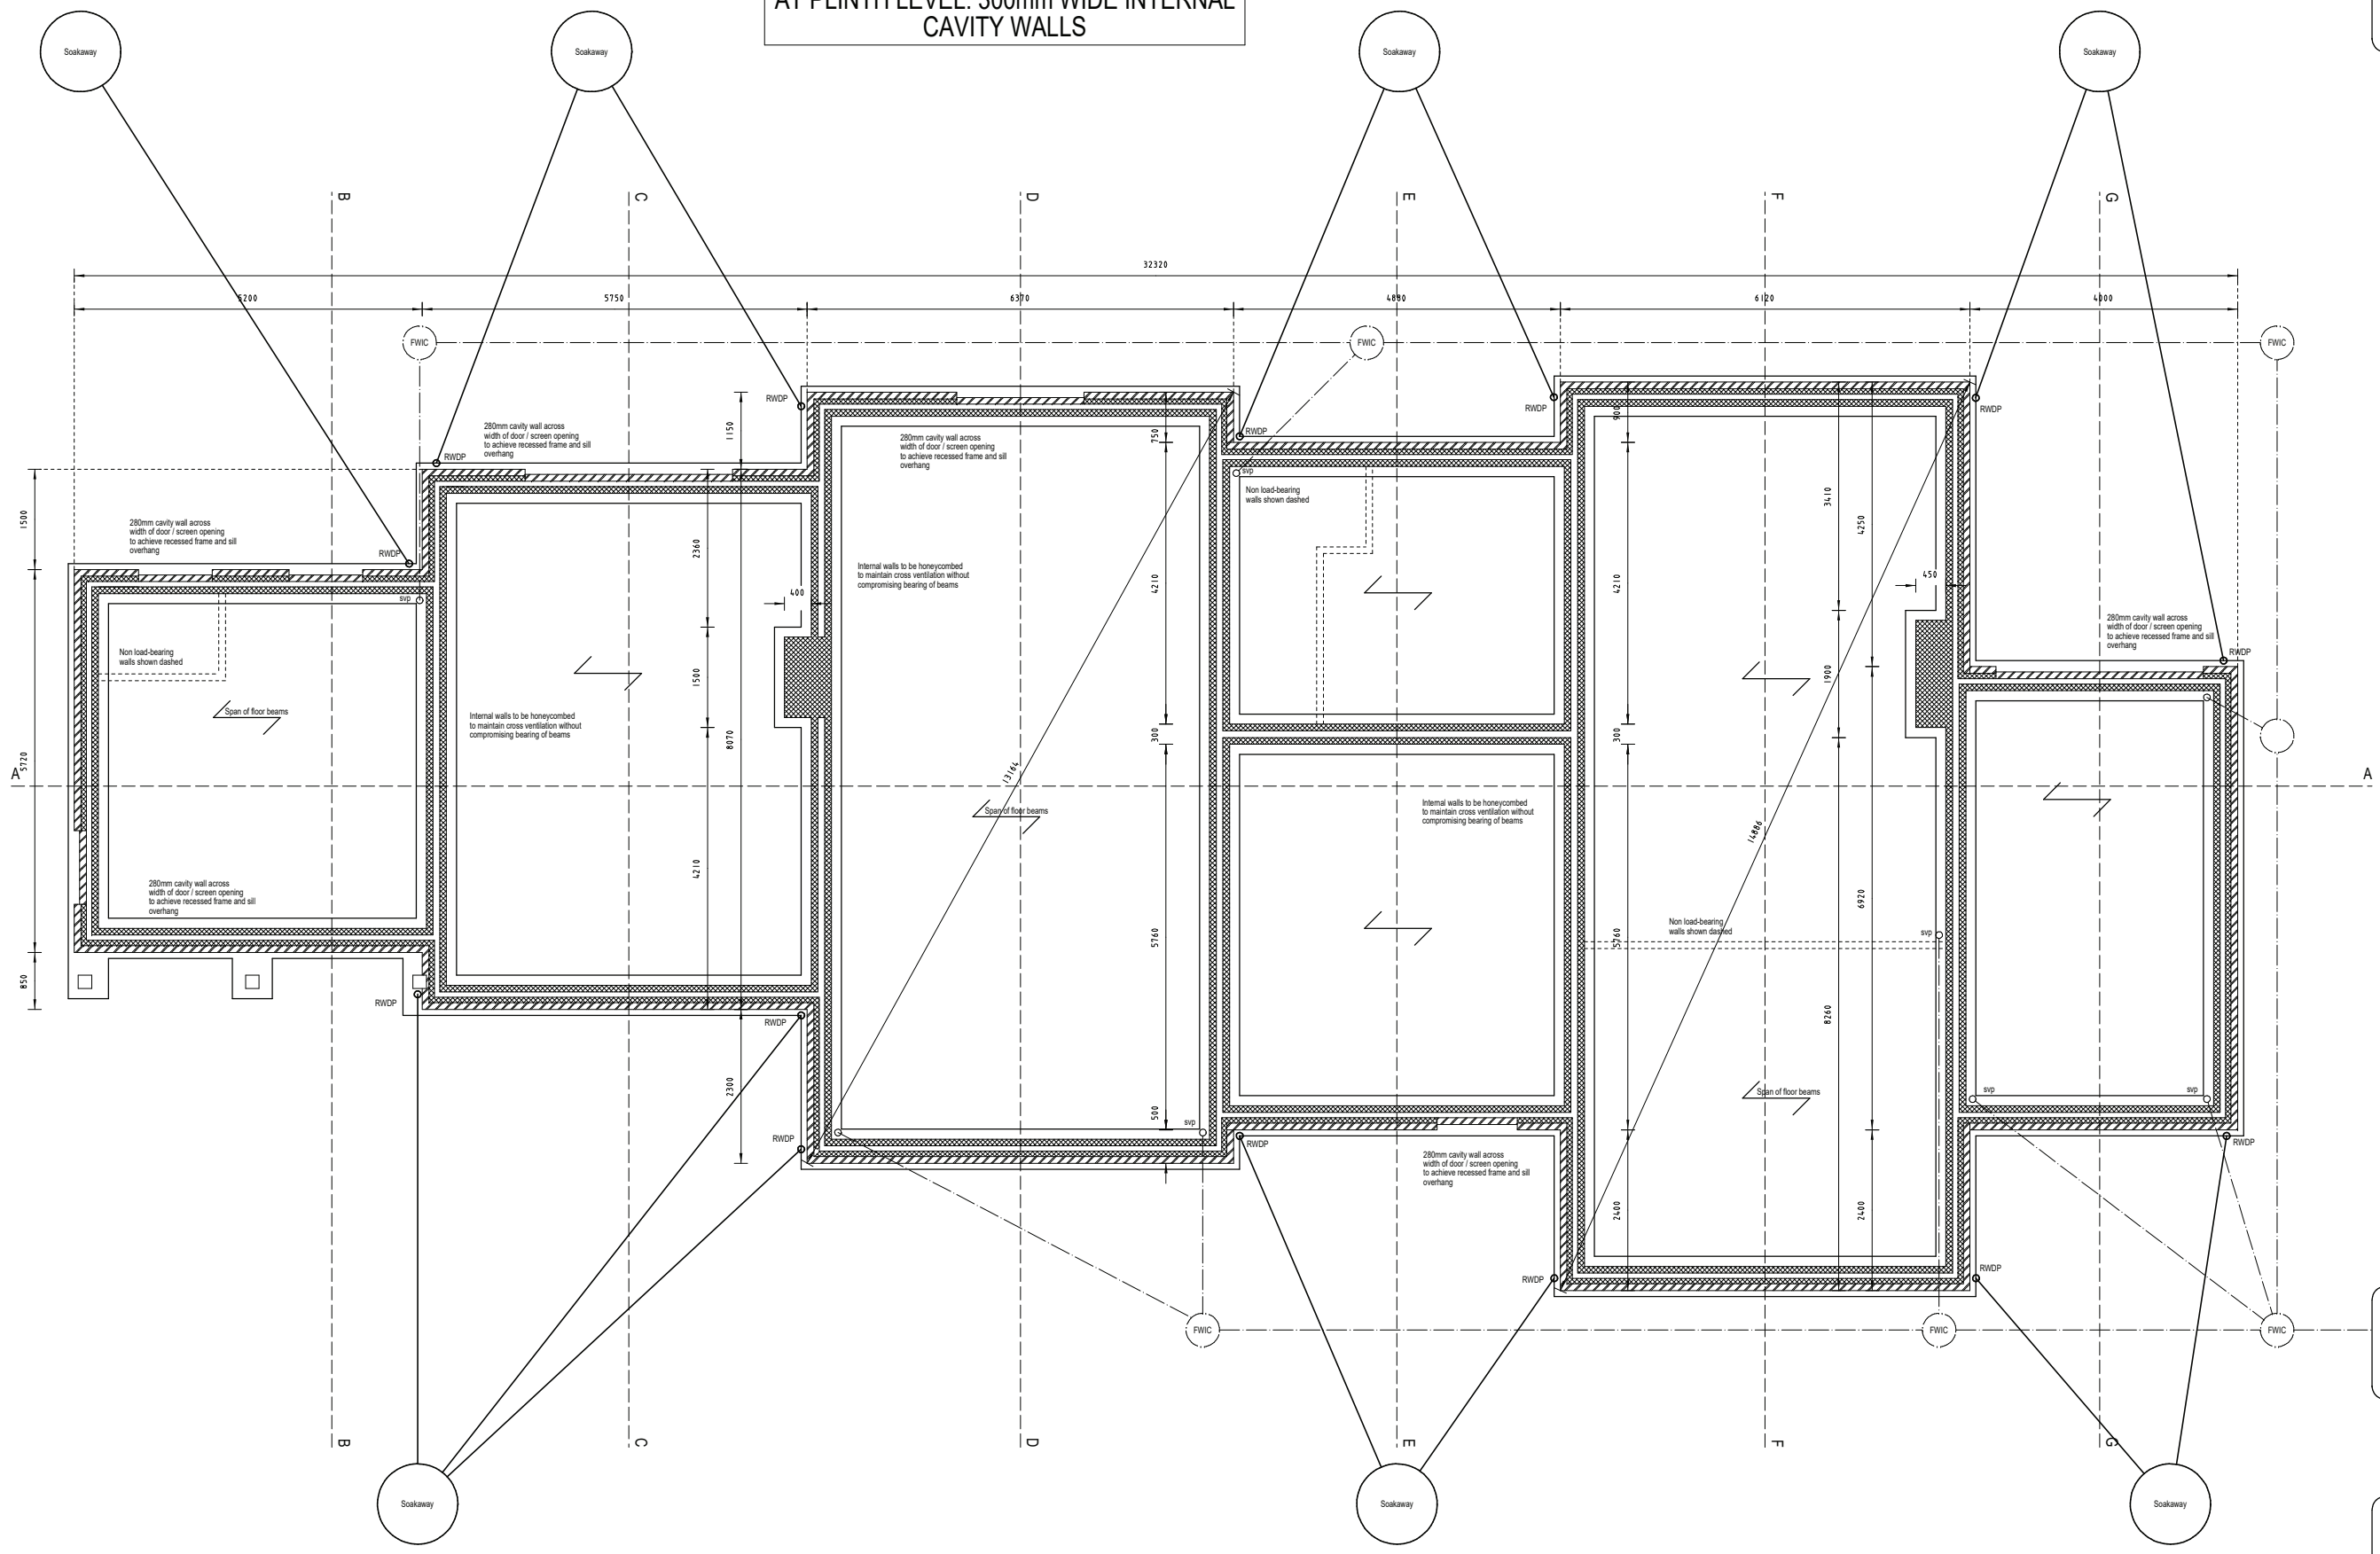

26.03.07 Building Regulation application
A 04.05.07 Minor amendments

ELY DESIGN GROUP
Chartered Building Surveyors
2, Redit Lane, WICKEN, Ely,
Cambs. CB7 5WU. Tel No. 01353 720500

Client

Project

Drawing Title
FOUNDATIONS / SCHEMATIC DRAINAGE

Drawing No.
EDG/06/128/2 A


Scales: 1:50
Date: OCT. '06
Drawn by: AJN

THE GENERAL CONTRACTOR IS TO CHECK ALL DIMENSIONS PRIOR TO COMMENCEMENT ON SITE AND TO IMMEDIATELY REPORT ANY DISCREPANCIES TO ELY DESIGN GROUP. SIMILARLY REPORT ANY UNEXPLAINED SITE FEATURES NOT SHOWN ON THE DRAWING.

THE COPYRIGHT OF THIS DRAWING IS RETAINED BY ELY DESIGN GROUP

THIS DRAWING MUST BE READ IN CONJUNCTION WITH THE CONSTRUCTION NOTES AND ENGINEER'S DESIGN AND DRAWINGS IF APPLICABLE

DO NOT SCALE FROM THIS DRAWING

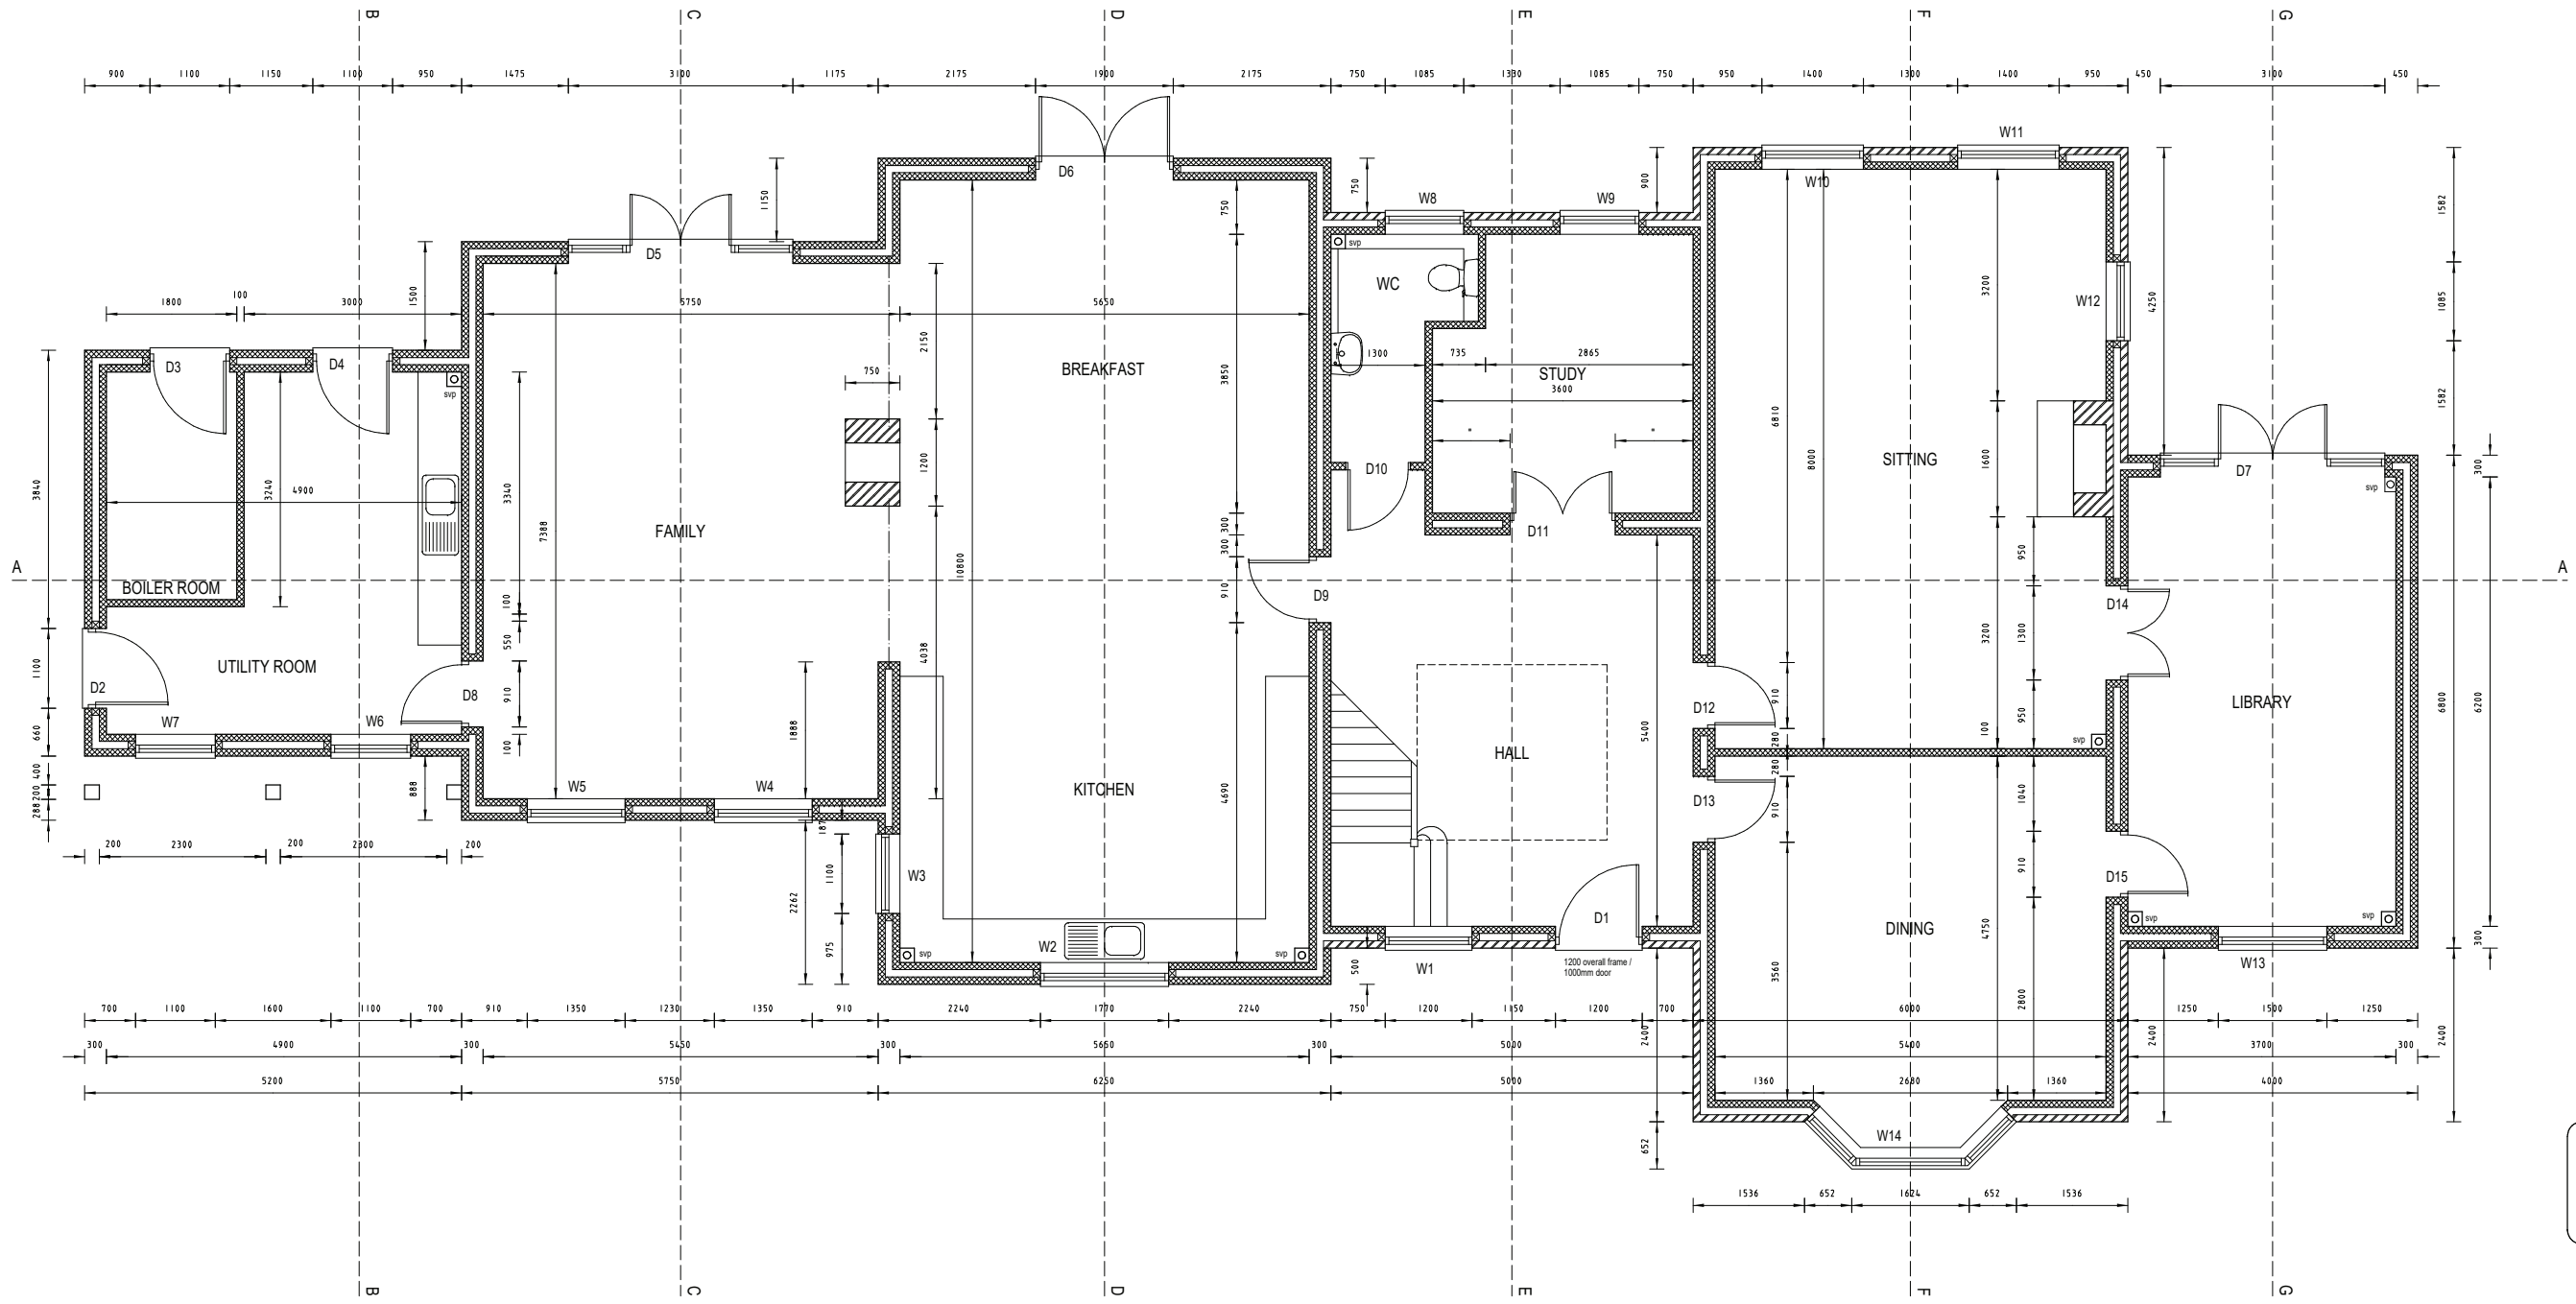

26.03.07 Building Regulation application
 A 04.05.07 Minor amendments
 B 08.06.07 Dims added.

ELY DESIGN GROUP
 Chartered Building Surveyors
 2, Redit Lane, WICKEN, Ely,
 Cambs. CB7 5WU. Tel No. 01353 720500

Client

Project

Drawing Title
 GROUND FLOOR

Drawing No.
 EDG/06/128/1 B


Scales: 1:50
 Date: OCT. '06
 Drawn by: AJN

THE GENERAL CONTRACTOR IS TO CHECK ALL DIMENSIONS PRIOR TO COMMENCEMENT ON SITE AND TO IMMEDIATELY REPORT ANY DISCREPANCIES TO ELY DESIGN GROUP. SIMILARLY REPORT ANY UNEXPLAINED SITE FEATURES NOT SHOWN ON THE DRAWING.

THE COPYRIGHT OF THIS DRAWING IS RETAINED BY ELY DESIGN GROUP

THIS DRAWING MUST BE READ IN CONJUNCTION WITH THE CONSTRUCTION NOTES AND ENGINEER'S DESIGN AND DRAWINGS IF APPLICABLE

DO NOT SCALE FROM THIS DRAWING

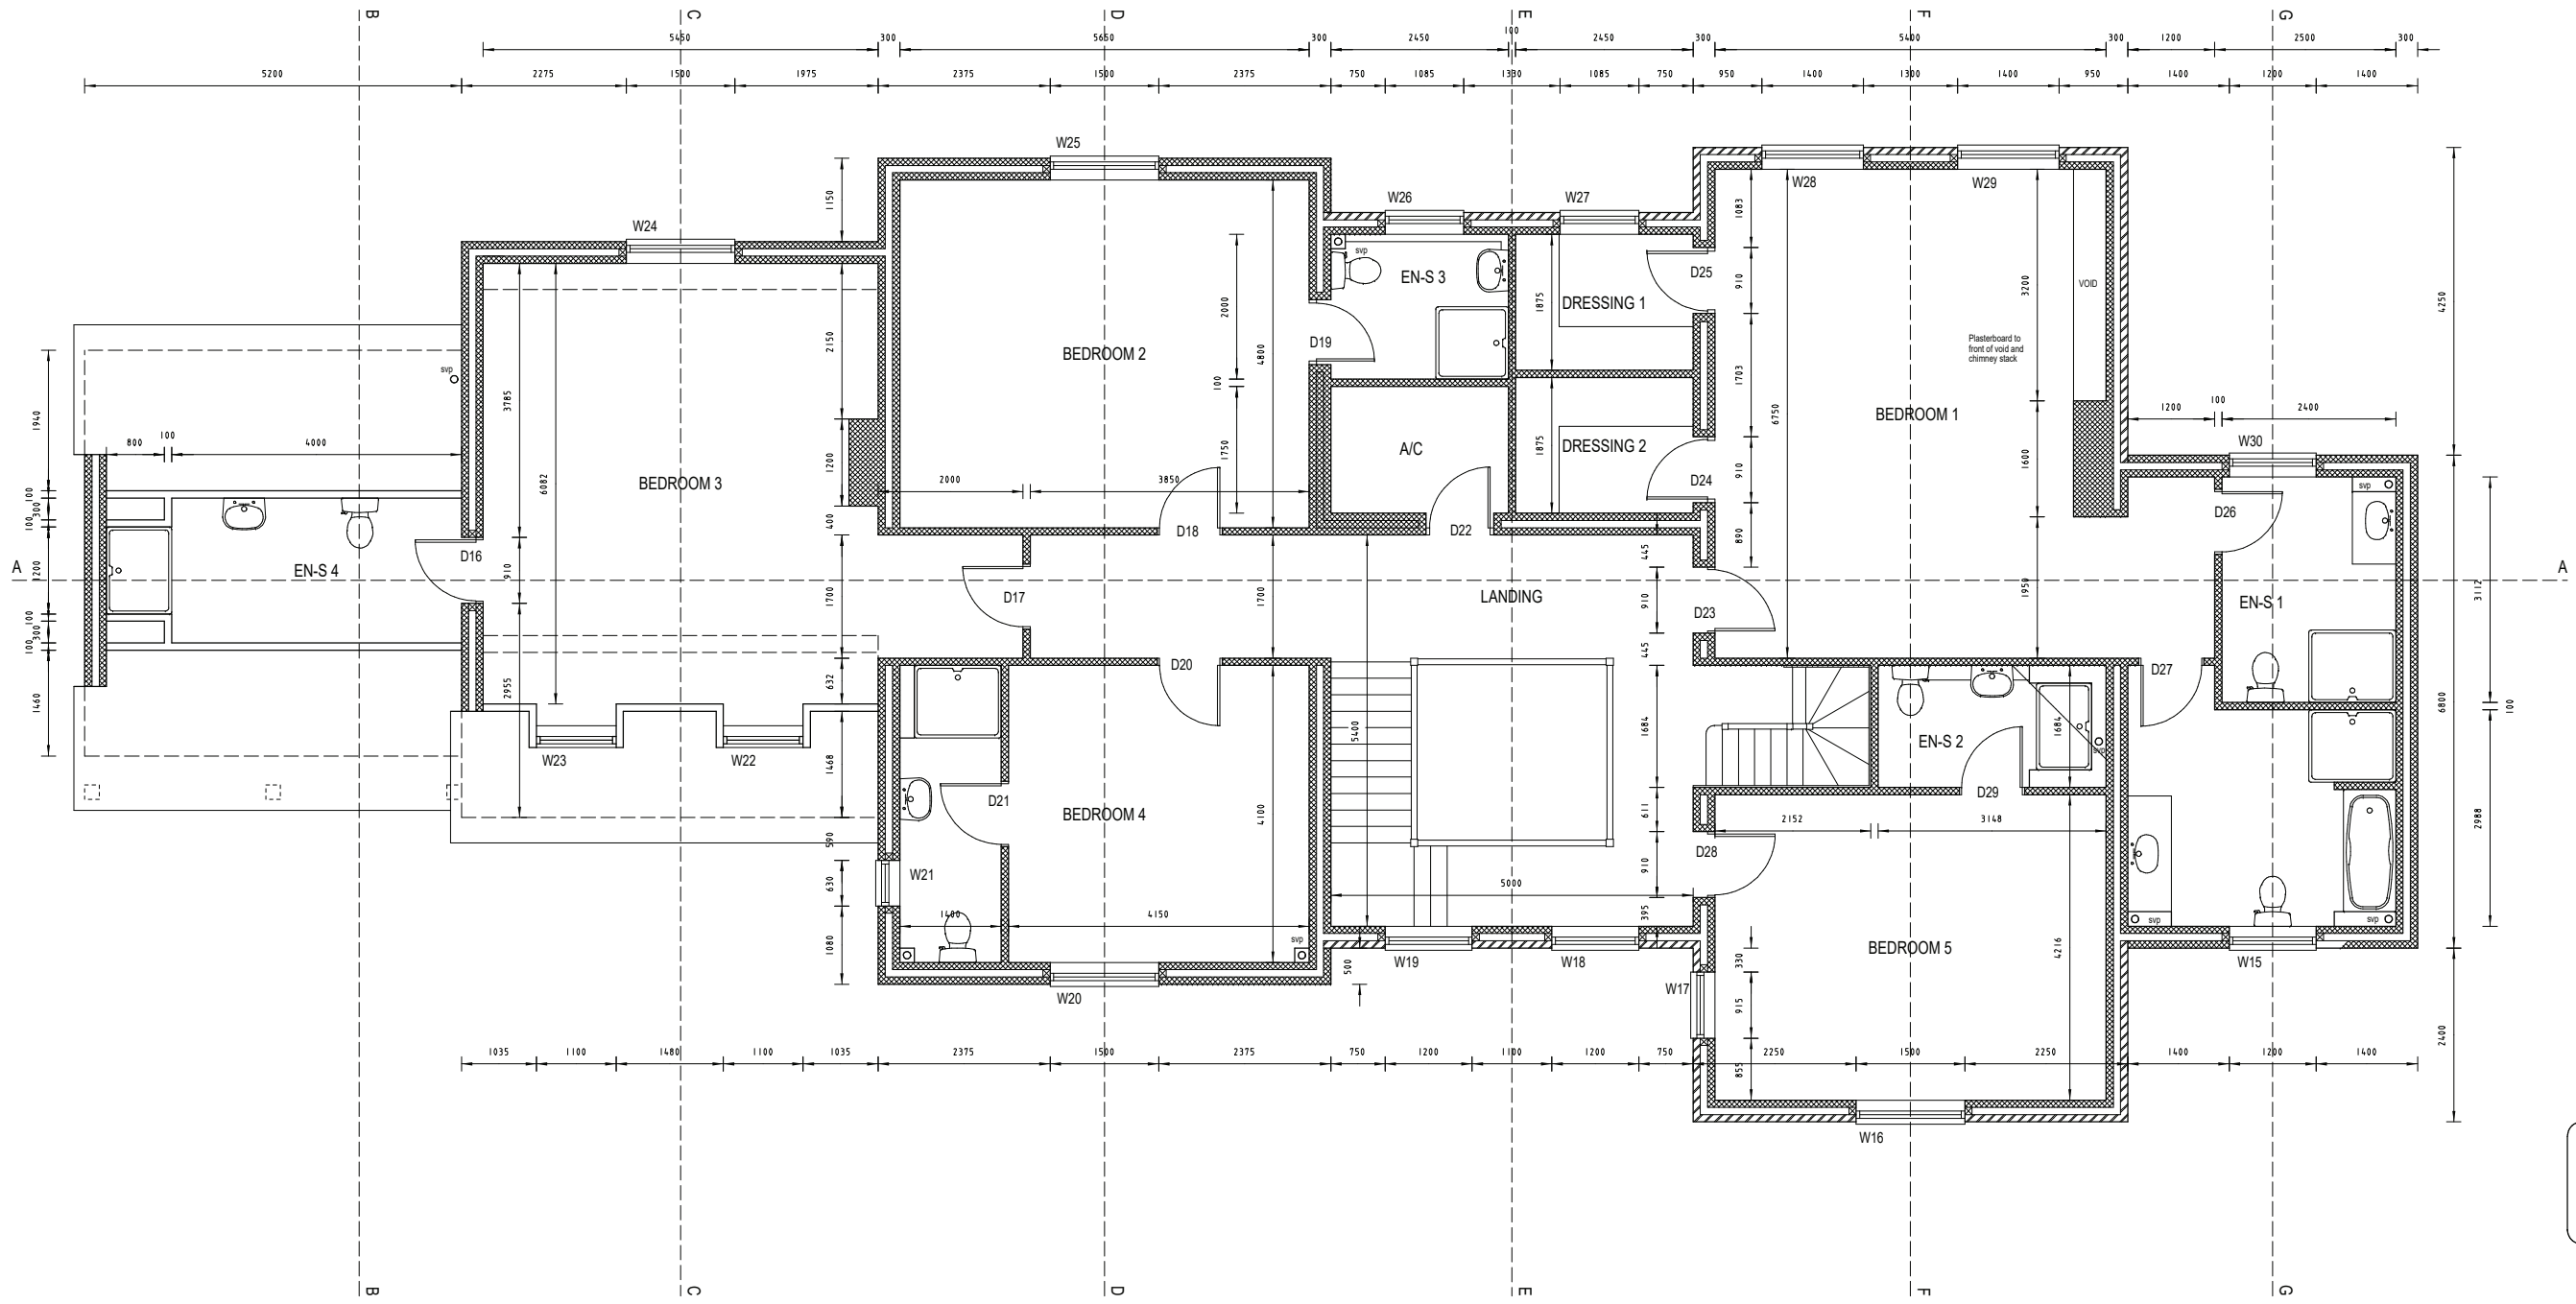

A 04.05.07 Minor amendments
 B 08.06.07 Dims added

26.03.07 Building Regulation application

ELY DESIGN GROUP
 Chartered Building Surveyors
 2, Redit Lane, WICKEN, Ely,
 Cambs. CB7 5WU. Tel No. 01353 720500

Client

Project

Drawing Title
 FIRST FLOOR

Drawing No.
 EDG/06/128/3 B


Scales: 1:50
 Date: OCT. '06
 Drawn by: AJN

THE GENERAL CONTRACTOR IS TO CHECK ALL DIMENSIONS PRIOR TO COMMENCEMENT ON SITE AND TO IMMEDIATELY REPORT ANY DISCREPANCIES TO ELY DESIGN GROUP. SIMILARLY REPORT ANY UNEXPLAINED SITE FEATURES NOT SHOWN ON THE DRAWING.

THE COPYRIGHT OF THIS DRAWING IS RETAINED BY ELY DESIGN GROUP

THIS DRAWING MUST BE READ IN CONJUNCTION WITH THE CONSTRUCTION NOTES AND ENGINEER'S DESIGN AND DRAWINGS IF APPLICABLE

DO NOT SCALE FROM THIS DRAWING

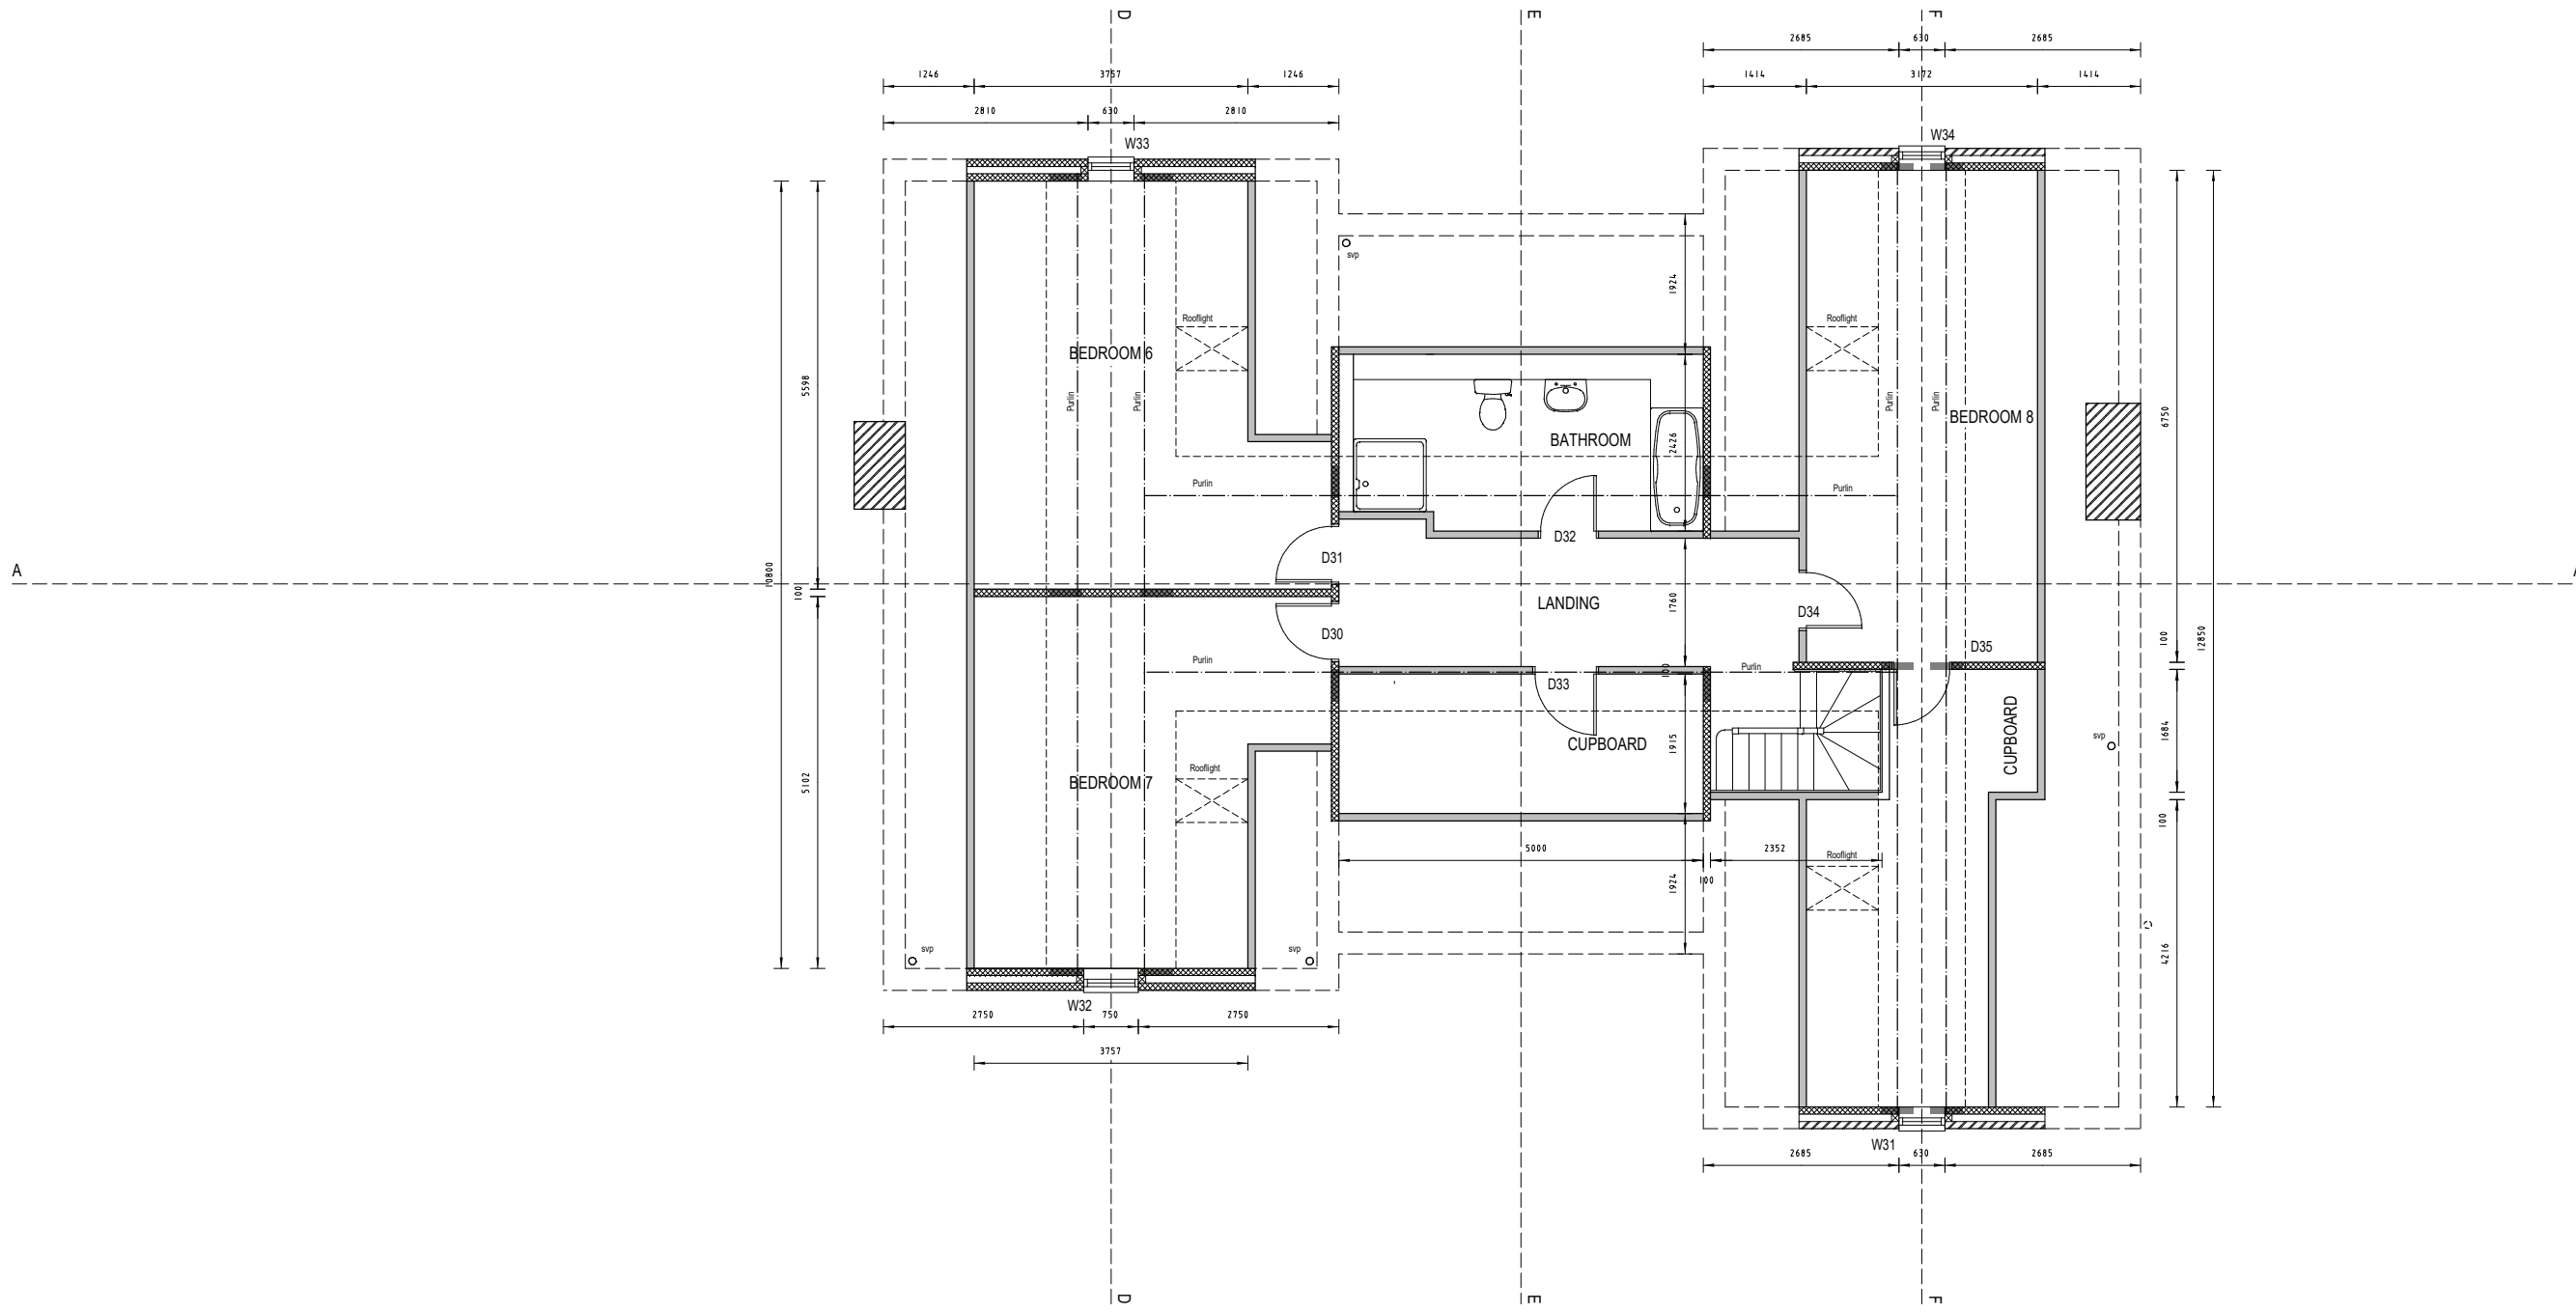

26.03.07 Building Regulation application
 A 04.05.07 Minor amendments
 B 08.06.07 Dims added
 C 09.01.08 Amends to ridge height etc.

ELY DESIGN GROUP
 Chartered Building Surveyors
 2. Redit Lane, WICKEN, Ely.
 Cambs. CB7 5WU. Tel No. 01353 720500

Client

Project

Drawing Title
 SECOND FLOOR

Drawing No.
 EDG/06/128/4 C


Scales: 1:50
 Date: OCT. '06
 Drawn by: AJN

THE GENERAL CONTRACTOR IS TO CHECK ALL DIMENSIONS PRIOR TO COMMENCEMENT ON SITE AND TO IMMEDIATELY REPORT ANY DISCREPANCIES TO ELY DESIGN GROUP. SIMILARLY REPORT ANY UNEXPLAINED SITE FEATURES NOT SHOWN ON THE DRAWING.

THE COPYRIGHT OF THIS DRAWING IS RETAINED BY ELY DESIGN GROUP

THIS DRAWING MUST BE READ IN CONJUNCTION WITH THE CONSTRUCTION NOTES AND ENGINEER'S DESIGN AND DRAWINGS IF APPLICABLE

DO NOT SCALE FROM THIS DRAWING

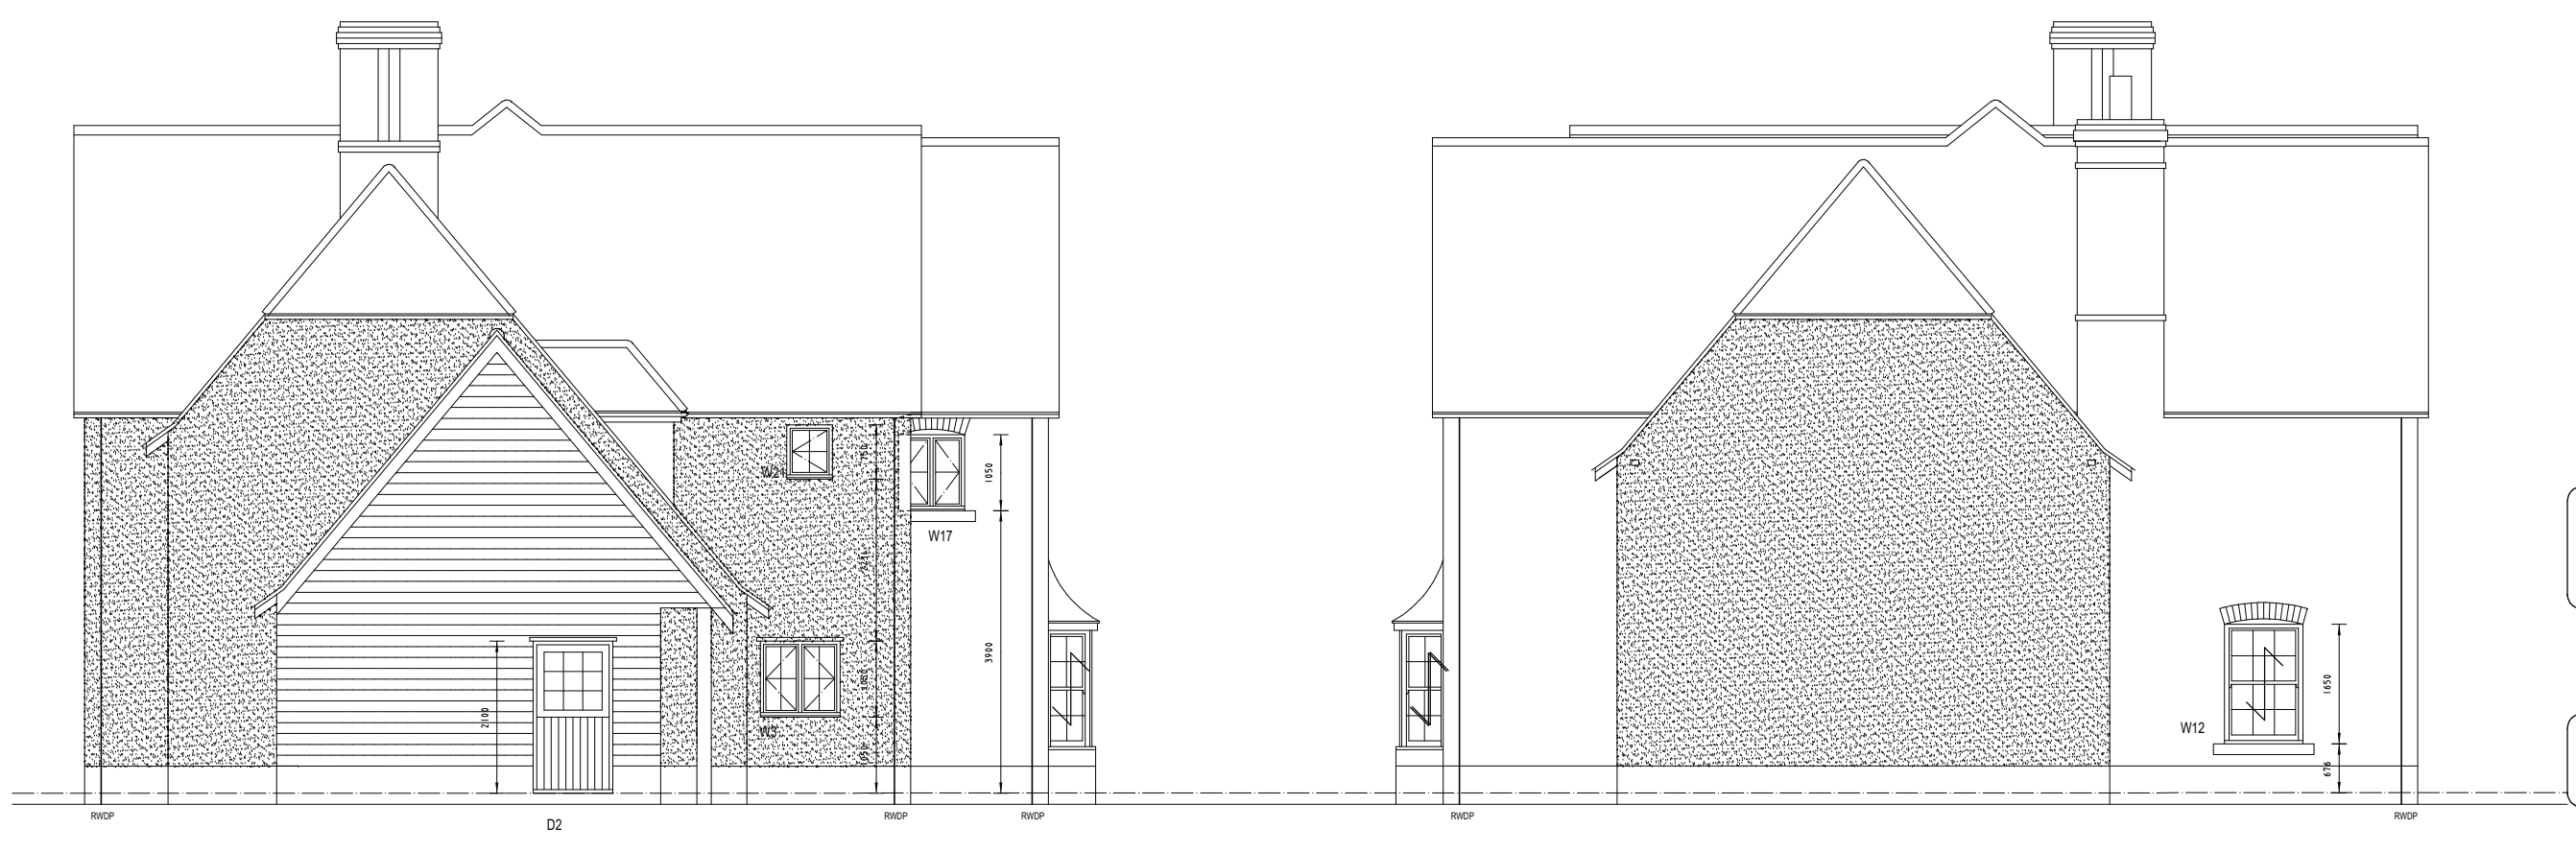

A 04.05.07 Minor amendments
 B 09.01.08 Amends to ridge height etc.

ELY DESIGN GROUP
 Chartered Building Surveyors
 2, Redit Lane, WICKEN, Ely,
 Cambs. CB7 5WU. Tel No. 01353 720500

Client

Project

Drawing Title
 ELEVATIONS

Drawing No.
 EDG/06/128/7 B


Scales: 1:50
 Date: OCT. '06
 Drawn by: AJN

THE GENERAL CONTRACTOR IS TO CHECK ALL DIMENSIONS PRIOR TO COMMENCEMENT ON SITE AND TO IMMEDIATELY REPORT ANY DISCREPANCIES TO ELY DESIGN GROUP. SIMILARLY REPORT ANY UNEXPLAINED SITE FEATURES NOT SHOWN ON THE DRAWING.

THE COPYRIGHT OF THIS DRAWING IS RETAINED BY ELY DESIGN GROUP

THIS DRAWING MUST BE READ IN CONJUNCTION WITH THE CONSTRUCTION NOTES AND ENGINEER'S DESIGN AND DRAWINGS IF APPLICABLE

DO NOT SCALE FROM THIS DRAWING

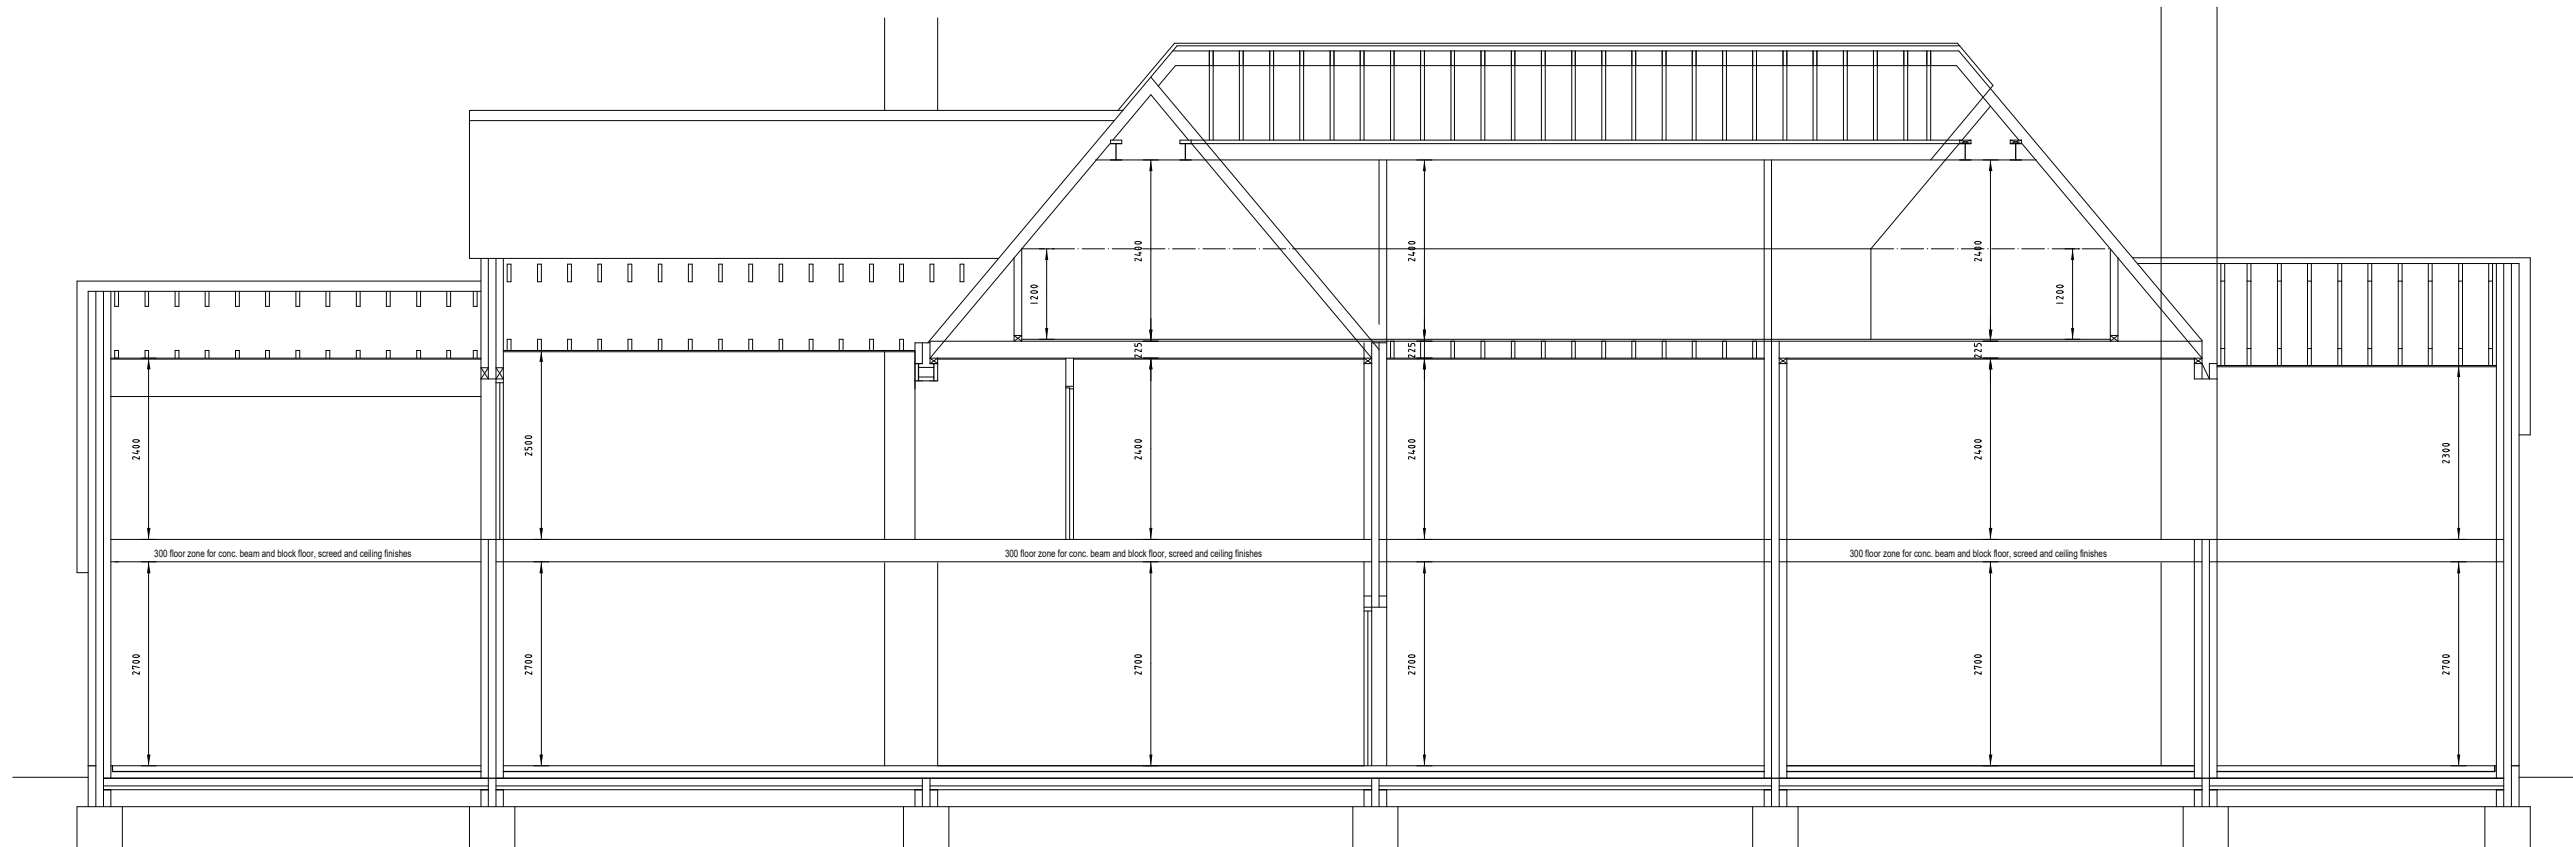

26.03.07 Building Regulation Application
 A 04.05.07 Minor amendments
 B 09.01.08 Amends to ridge height etc.

ELY DESIGN GROUP
 Chartered Building Surveyors
 2, Redit Lane, WICKEN, Ely,
 Cambs. CB7 5WU. Tel No. 01353 720500

Client

Project

Drawing Title
 FRONT ELEVATION
 SECTION A A

Drawing No.
 EDG/06/128/5 B


Scales: 1:50
 Date: OCT. '06
 Drawn by: AJN

THE GENERAL CONTRACTOR IS TO CHECK ALL DIMENSIONS PRIOR TO COMMENCEMENT ON SITE AND TO IMMEDIATELY REPORT ANY DISCREPANCIES TO ELY DESIGN GROUP. SIMILARLY REPORT ANY UNEXPLAINED SITE FEATURES NOT SHOWN ON THE DRAWING.


THE COPYRIGHT OF THIS DRAWING IS RETAINED BY ELY DESIGN GROUP

THIS DRAWING MUST BE READ IN CONJUNCTION WITH THE CONSTRUCTION NOTES AND ENGINEER'S DESIGN AND DRAWINGS IF APPLICABLE


DO NOT SCALE FROM THIS DRAWING

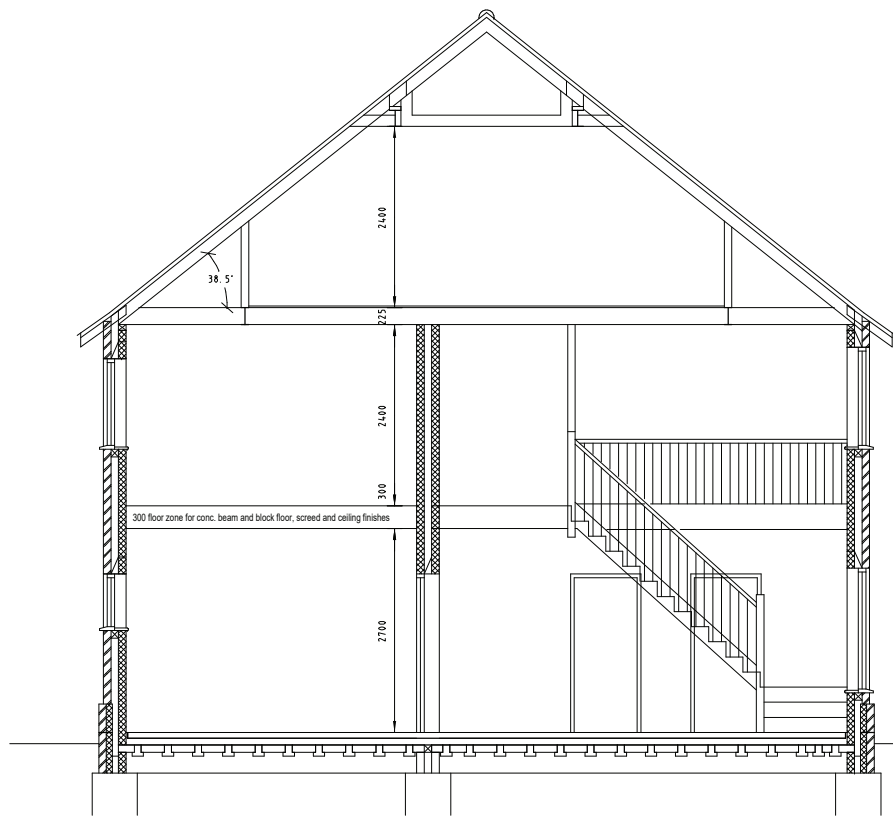


SECTION E E

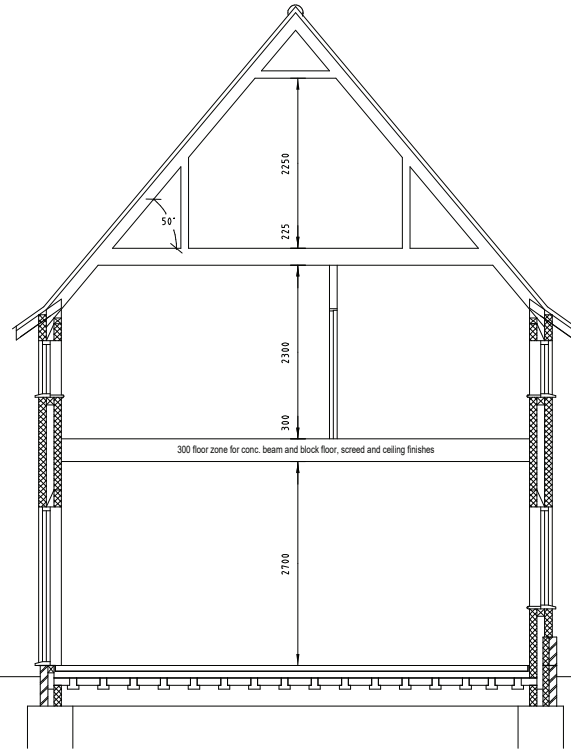


SECTION G G

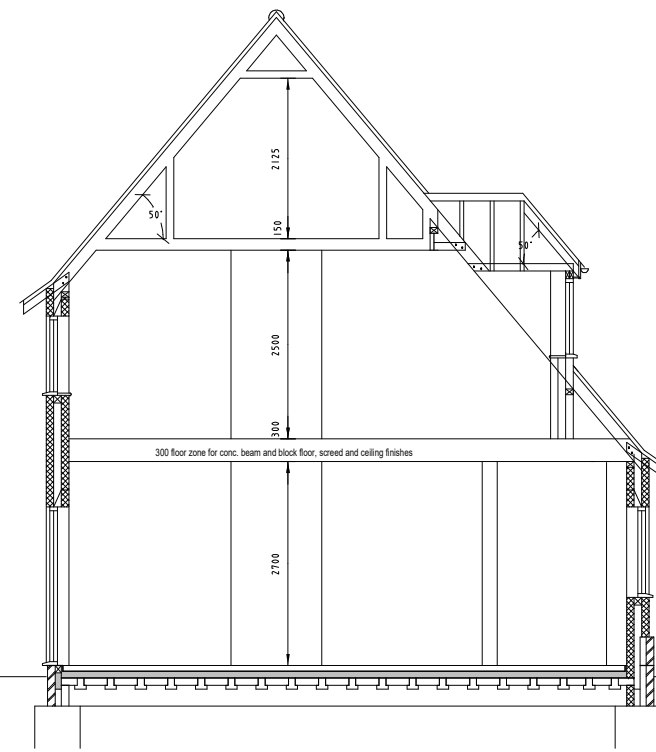


SECTION C C

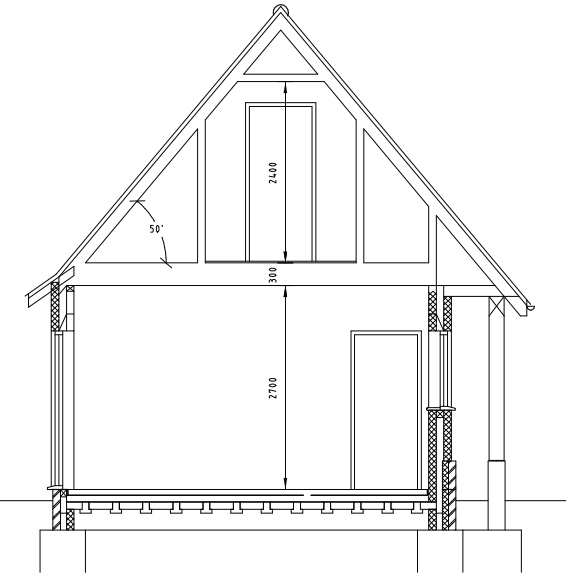

SECTION B B

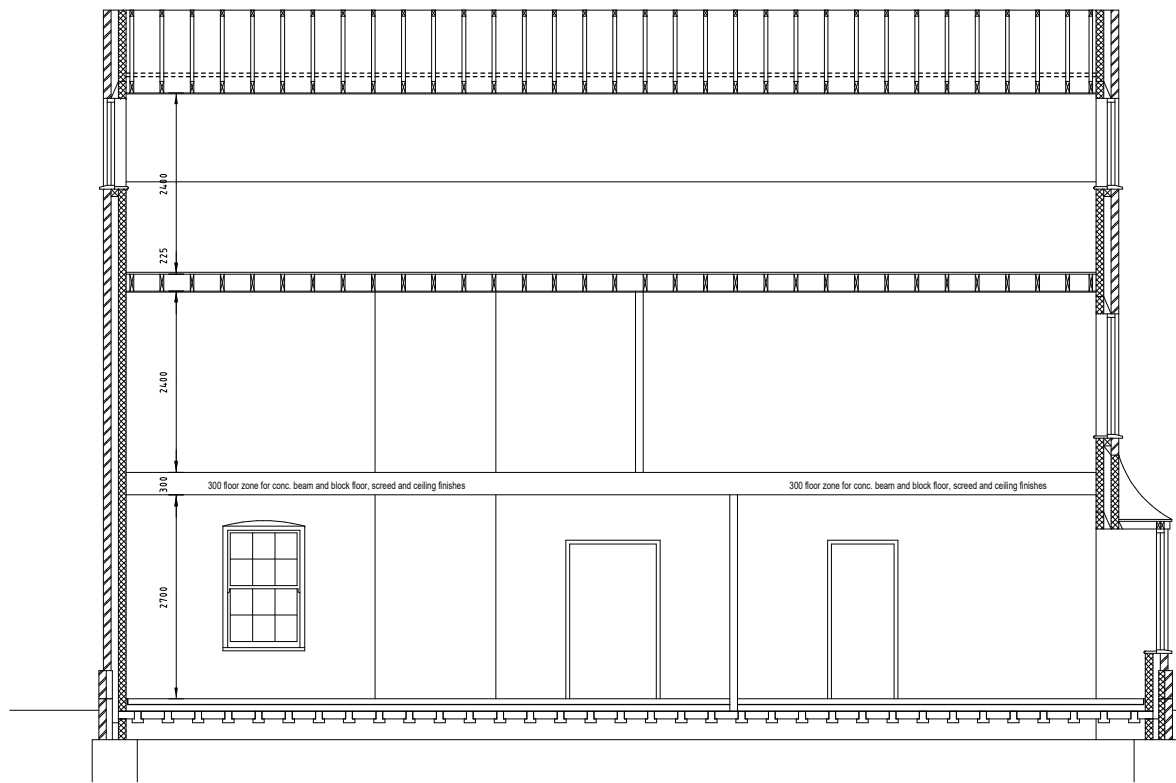

SECTION F F

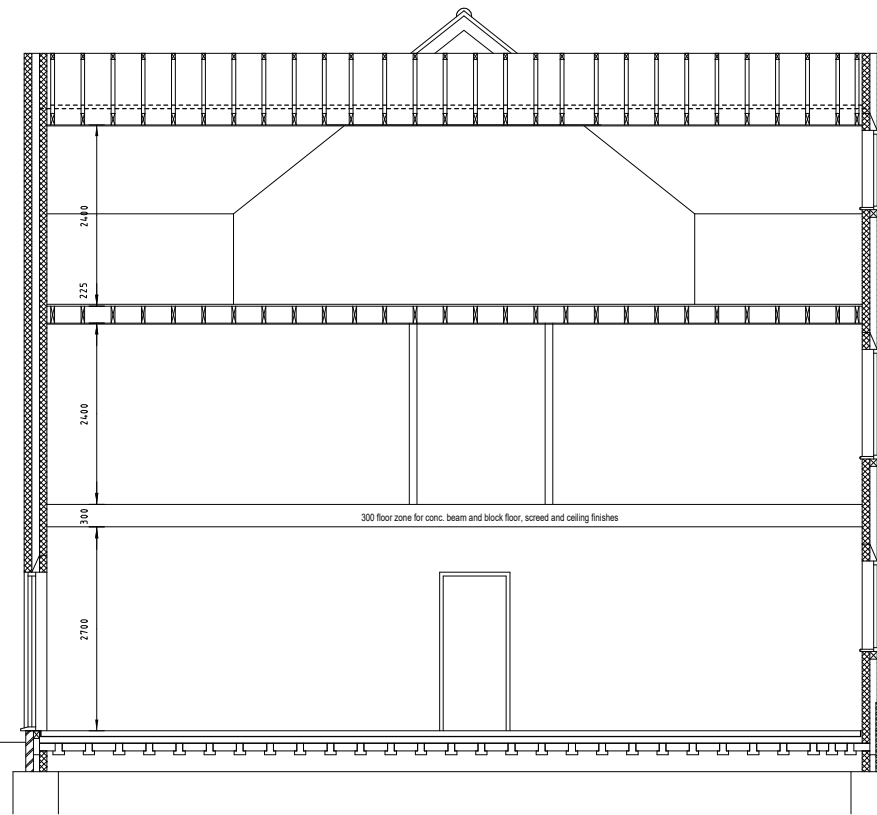

SECTION D D

26.03.07 Building Regulation application
 A 04.05.07 Minor amendments
 B 08.06.07 Dims added
 C 09.01.08 Amends to ridge height etc.

ELY DESIGN GROUP
 Chartered Building Surveyors
 2, Redit Lane, WICKEN, Ely,
 Cambs. CB7 5WU. Tel No. 01353 720500

Client

Project

Drawing Title
 SECTIONS

Drawing No.
 EDG/06/128/6 C


Scales: 1:50
 Date: OCT. '06
 Drawn by: AJN

THE GENERAL CONTRACTOR IS TO CHECK ALL DIMENSIONS PRIOR TO COMMENCEMENT ON SITE AND TO IMMEDIATELY REPORT ANY DISCREPANCIES TO ELY DESIGN GROUP. SIMILARLY REPORT ANY UNEXPLAINED SITE FEATURES NOT SHOWN ON THE DRAWING.

THE COPYRIGHT OF THIS DRAWING IS RETAINED BY ELY DESIGN GROUP

THIS DRAWING MUST BE READ IN CONJUNCTION WITH THE CONSTRUCTION NOTES AND ENGINEER'S DESIGN AND DRAWINGS IF APPLICABLE.

DO NOT SCALE FROM THIS DRAWING

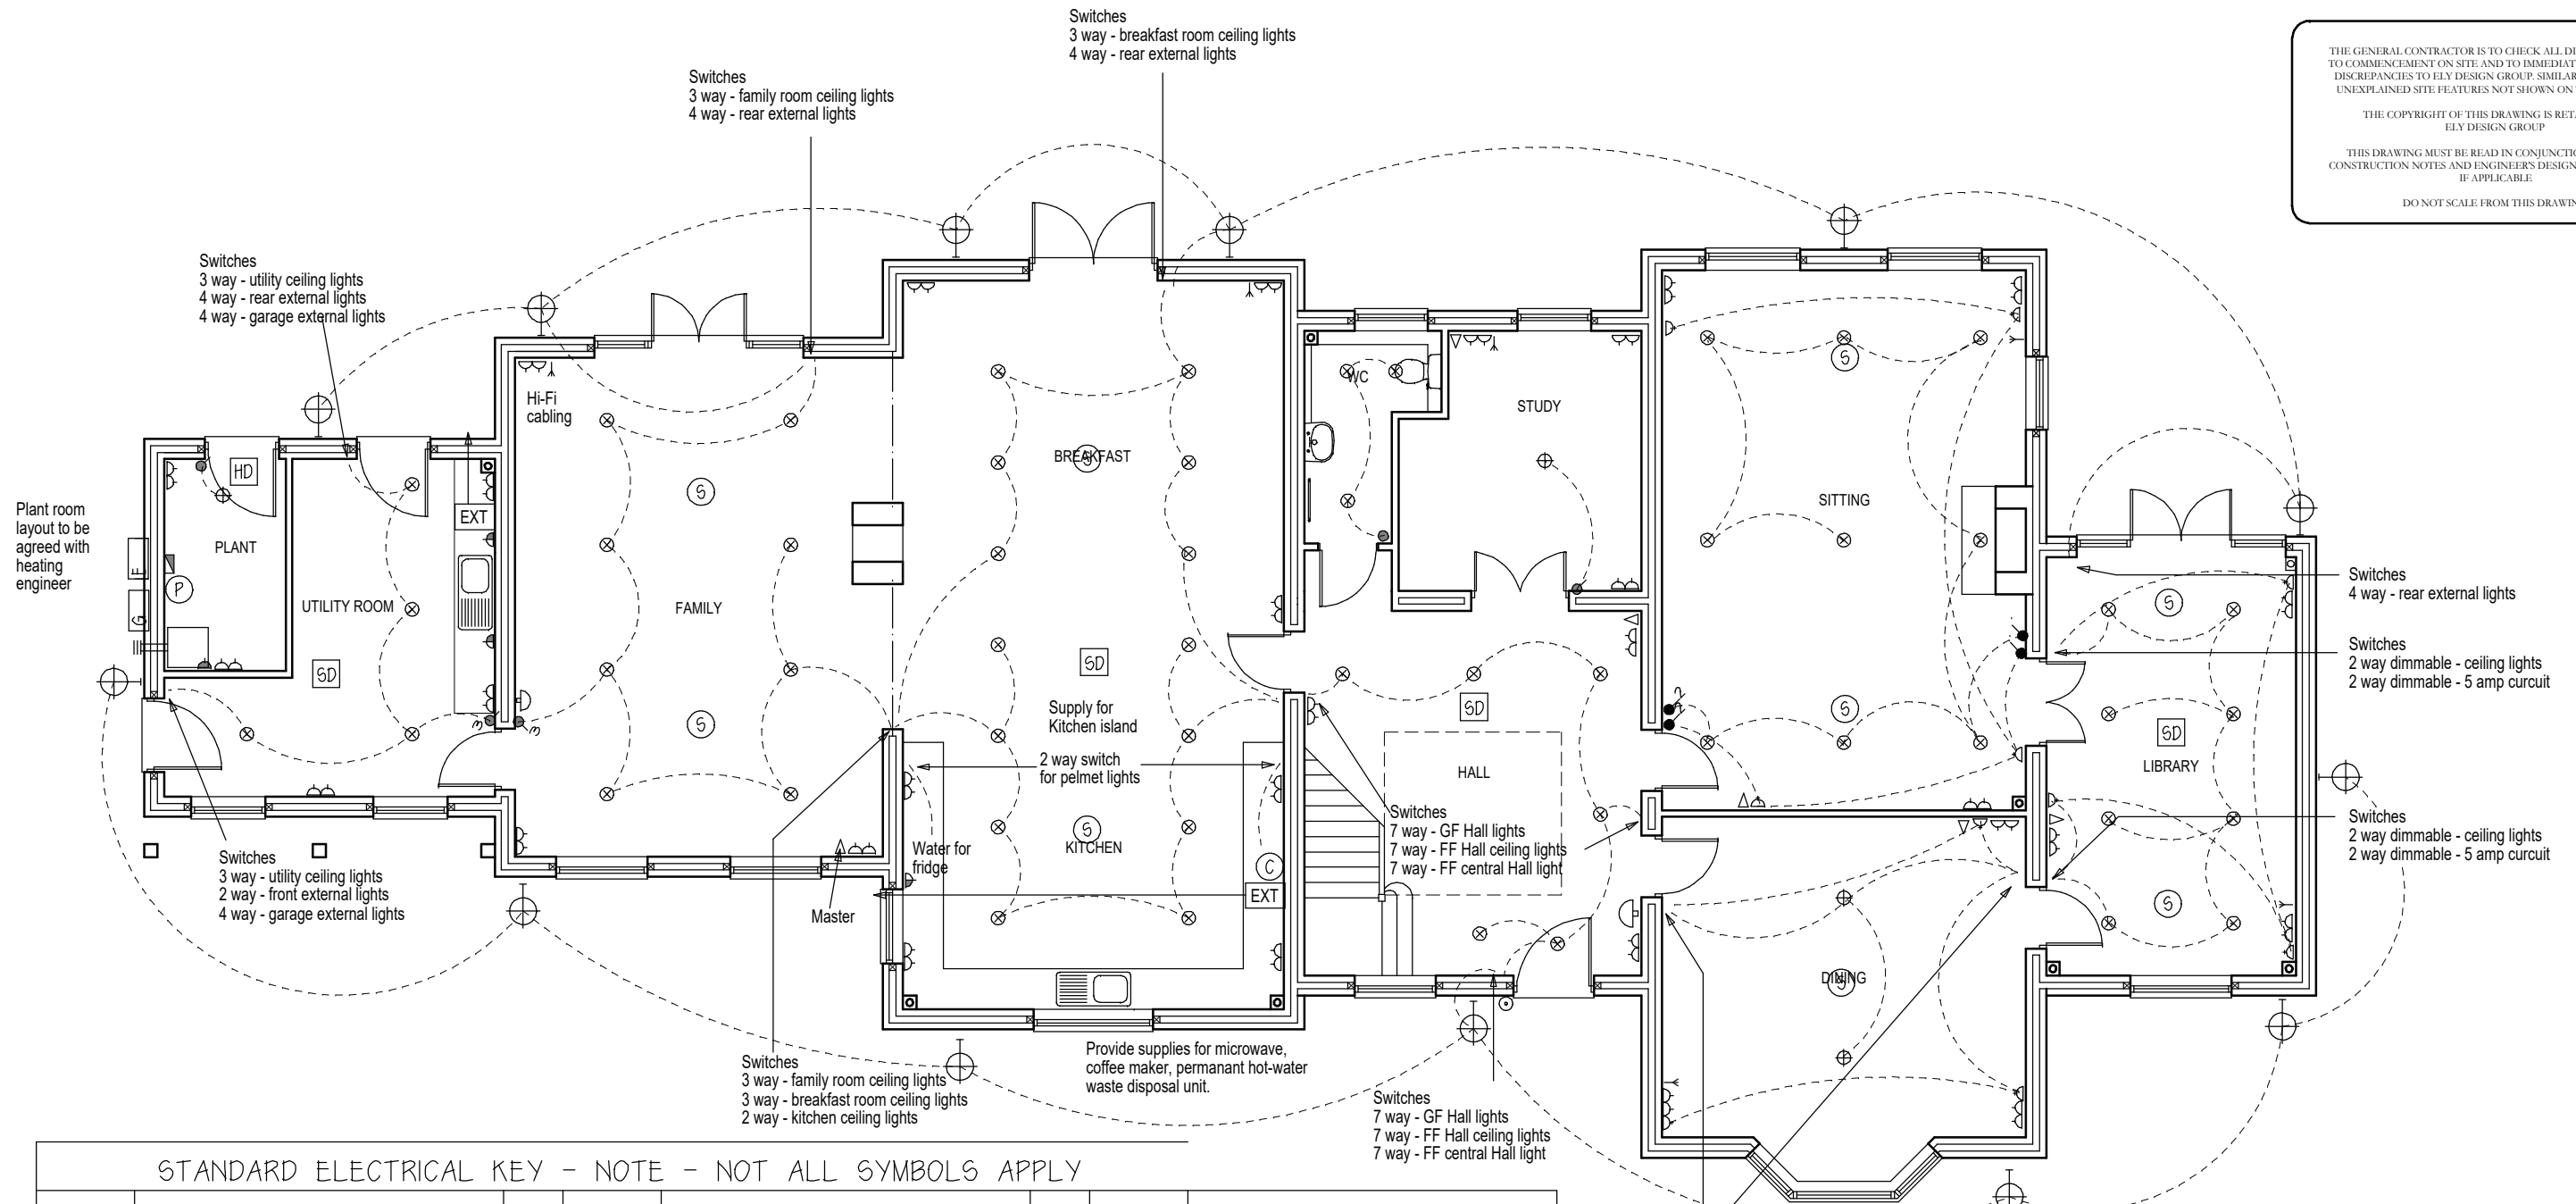

STANDARD ELECTRICAL KEY - NOTE - NOT ALL SYMBOLS APPLY

⊕	1 way switch	⚡	5 amp circuit	—	towel rail
⊕	2 way switch	⚡	unswitched fused spur	⊕	gas point
⊕	3 way switch	⚡	switched fused spur	⊕	gas fire
⊕	pull switch	⚡	TV point - aerial in roof	—	radiator
⊕	pendant/batten light fitting	⊕	door bell push	FP	Fire alarm control panel
⊕	fluorescent light fitting	⊕	door bell	SD	Smoke detector
⊕	external light fitting	⊕	cooker control	HD	Heat detector
⊕	ditto-land lord's with solar control	⊕	heating programmer	⊕	Ceiling speaker
⊕	recessed light fitting	⊕	thermostat	EXT	Extract Fan
⊕	single switched socket-low level	E	electric meter		
⊕	double switched socket-low level	⚡	consumer unit		
⊕	shaver socket	⚡	telephone point		
⊕	single switched socket-high level	⚡	GAS/HEATING		
⊕	double switched socket-high level	⚡	gas meter		

Switches
2 way dimmable - ceiling lights
2 way dimmable - 5 amp circuit

NOTE
4 external garden lights - positions to be agreed with electrical contractor
allowance for security alarm supply - position to be agreed on site
Dimmers to all switches except bathroom 7

A 08.06.07 Minor amends
B 03.04.08 Amends

ELY DESIGN GROUP
Chartered Building Surveyors
3 Short Road, STRETHAM, Ely.
Cams. CB6 3LS. Tel No. 01353 649649

Client

Project

Drawing Title
GF SERVICES

Drawing No.
EDG/06/128/11 B

Scales: 1:100
Date: JUNE '07
Drawn by: AJN


CAT 5 cables to be laid parallel with BT lines

THE GENERAL CONTRACTOR IS TO CHECK ALL DIMENSIONS PRIOR TO COMMENCEMENT ON SITE AND TO IMMEDIATELY REPORT ANY DISCREPANCIES TO ELY DESIGN GROUP. SIMILARLY REPORT ANY UNEXPLAINED SITE FEATURES NOT SHOWN ON THE DRAWING.

THE COPYRIGHT OF THIS DRAWING IS RETAINED BY ELY DESIGN GROUP

THIS DRAWING MUST BE READ IN CONJUNCTION WITH THE CONSTRUCTION NOTES AND ENGINEER'S DESIGN AND DRAWINGS IF APPLICABLE.

DO NOT SCALE FROM THIS DRAWING

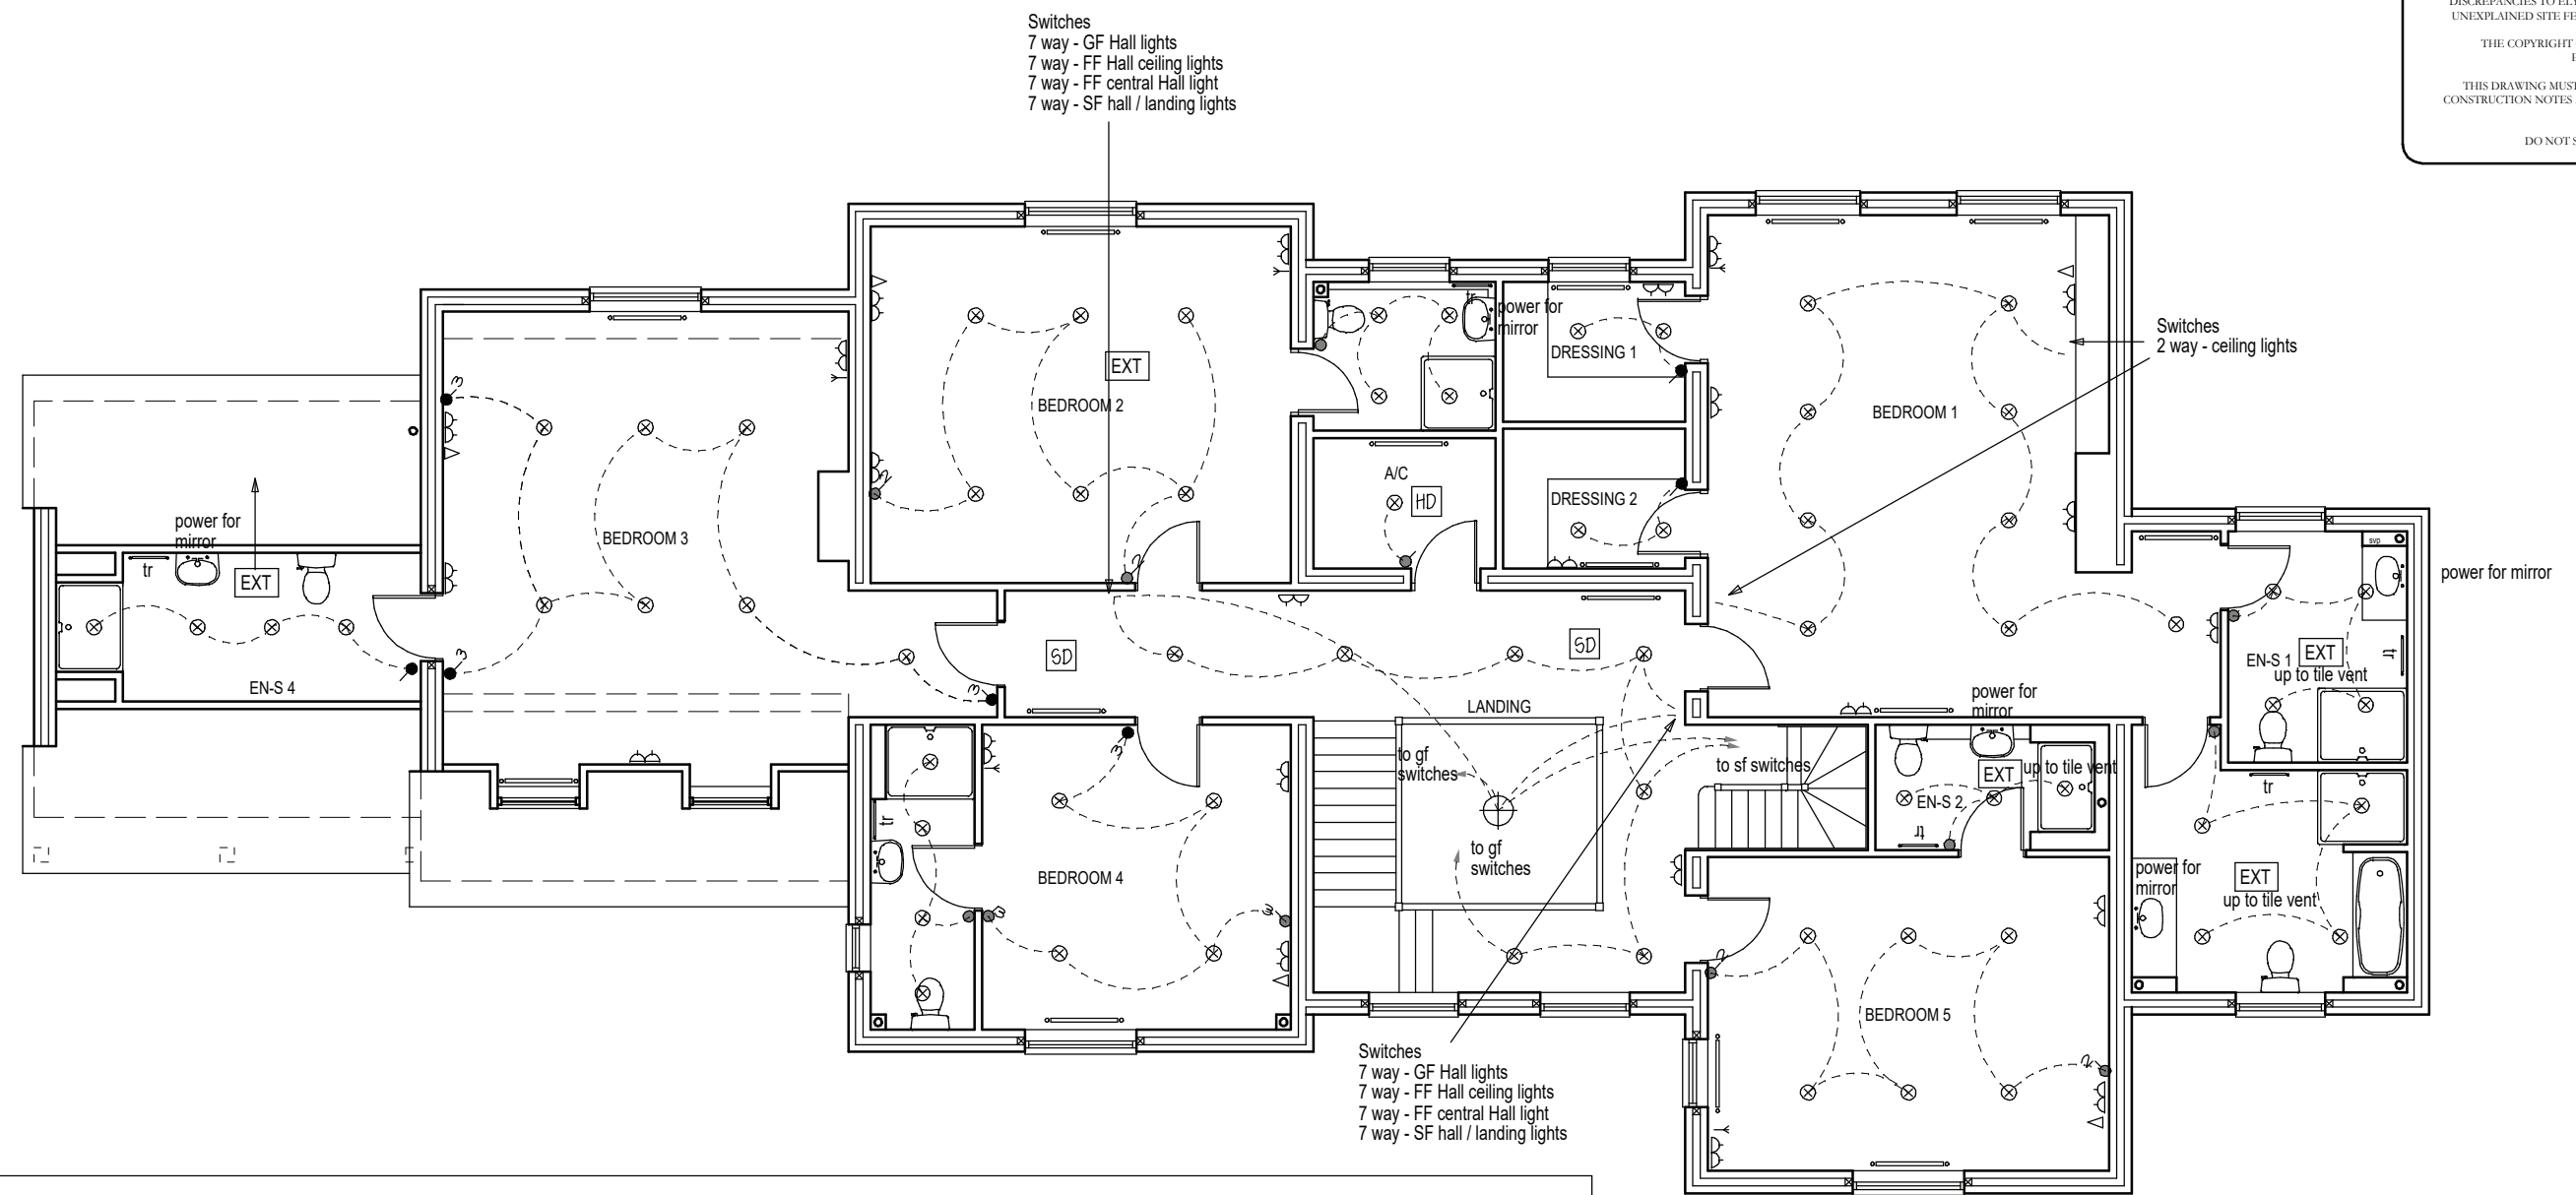

Switches
 7 way - GF Hall lights
 7 way - FF Hall ceiling lights
 7 way - FF central Hall light
 7 way - SF hall / landing lights

Switches
 2 way - ceiling lights

Switches
 7 way - GF Hall lights
 7 way - FF Hall ceiling lights
 7 way - FF central Hall light
 7 way - SF hall / landing lights

STANDARD ELECTRICAL KEY - NOTE - NOT ALL SYMBOLS APPLY

⊙	1 way switch	⚡	5 amp circuit	—	towel rail
⊕	2 way switch	⚡	unswitched fused spur	⊠	gas point
⊕	3 way switch	⚡	switched fused spur	▭	gas fire
⊕	pull switch	⚡	TV point - aerial in roof	—	radiator
⊕	pendant/batten light fitting	⊙	door bell push	FP	Fire alarm control panel
⊕	fluorescent light fitting	⊕	door bell	SD	Smoke detector
⊕	external light fitting	⊙	cooker control	HD	Heat detector
⊕	ditto-land lord's with solar control	⊙	heating programmer	EXT	Extract Fan
⊕	recessed light fitting	⊕	thermostat		
⊕	single switched socket-low level	⊕	electric meter		
⊕	double switched socket-low level	⊕	consumer unit		
⊕	shaver socket	⊕	telephone point		
⊕	single switched socket-high level		GAS/HEATING		
⊕	double switched socket-high level	⊕	gas meter		

CAT 5 cables to be laid parallel with BT lines

A 08.06.07 Minor amends
 B 04.04.08 Amends

ELY DESIGN GROUP
 Chartered Building Surveyors
 3 Short Road, STRETHAM, Ely.
 Cambs. CB6 3LS. Tel No. 01353 649649

Client

Project

Drawing Title
 FF SERVICES

Drawing No.
 EDG/06/128/12 B



Scales: 1:100
 Date: JUNE '07
 Drawn by: AJN

THE GENERAL CONTRACTOR IS TO CHECK ALL DIMENSIONS PRIOR TO COMMENCEMENT ON SITE AND TO IMMEDIATELY REPORT ANY DISCREPANCIES TO ELY DESIGN GROUP. SIMILARLY REPORT ANY UNEXPLAINED SITE FEATURES NOT SHOWN ON THE DRAWING.

THE COPYRIGHT OF THIS DRAWING IS RETAINED BY ELY DESIGN GROUP

THIS DRAWING MUST BE READ IN CONJUNCTION WITH THE CONSTRUCTION NOTES AND ENGINEER'S DESIGN AND DRAWINGS IF APPLICABLE.

DO NOT SCALE FROM THIS DRAWING

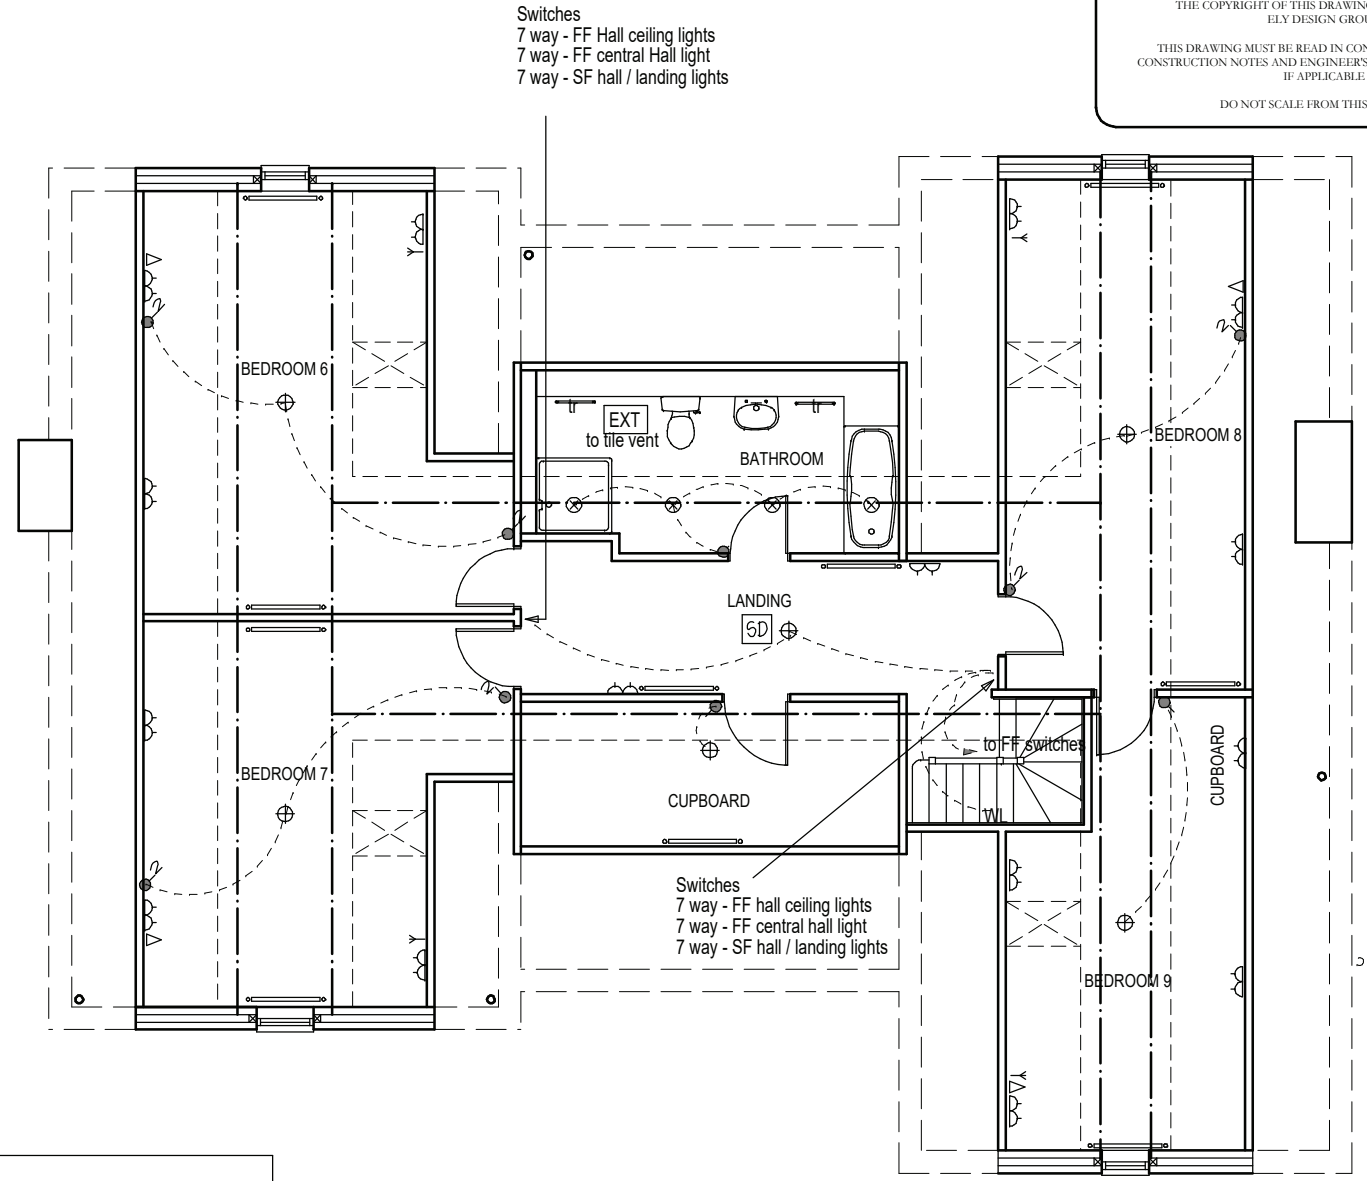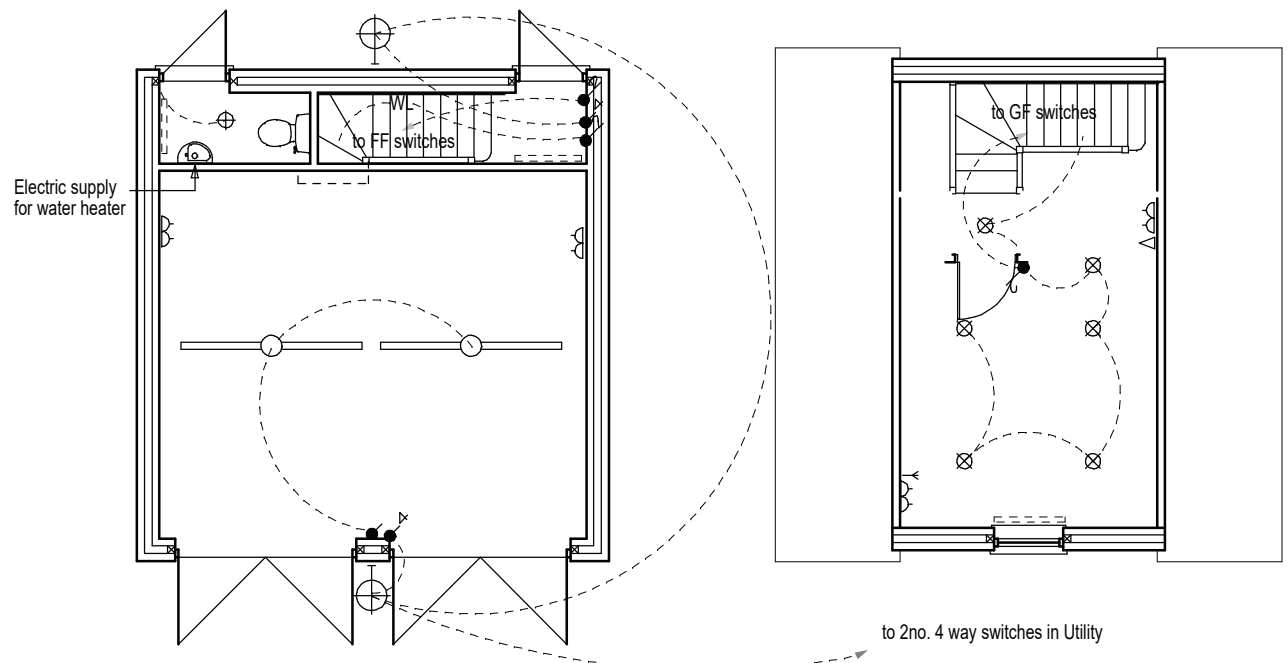

STANDARD ELECTRICAL KEY - NOTE - NOT ALL SYMBOLS APPLY			
⊙	1 way switch	⚡	5 amp circuit
⊙	2 way switch	⚡	unswitched fused spur
⊙	3 way switch	⚡	switched fused spur
⊙	pull switch	←	TV point - aerial in roof
⊕	pendant/batten light fitting	⊙	door bell push
⊕	fluorescent light fitting	⊕	door bell
⊕	external light fitting	⊙	cooker control
⊕	ditto-land lord's with solar control	⊙	heating programmer
⊗	recessed light fitting	⊙	thermostat
⊕	single switched socket-low level	⊕	electric meter
⊕	double switched socket-low level	⊕	consumer unit
⊕	shaver socket	⊕	telephone point
⊕	single switched socket-high level	⊕	GAS/HEATING
⊕	double switched socket-high level	⊕	gas meter
		—	towel rail
		⊕	gas point
		⊕	gas fire
		—	radiator
		FP	Fire alarm control panel
		SD	Smoke detector
		HD	Heat detector
		EXT	Extract Fan
		----	Electric heater
		WL	Wall light
			CAT 5 cables to be laid parallel with BT lines

A 08.06.07 Minor amendments
B 04.04.08 Amends

ELY DESIGN GROUP
Chartered Building Surveyors
3 Short Road, STRETHAM, Ely.
Cams. CB6 3LS. Tel No. 01353 649649

Client

Project

Drawing Title
SF & GARAGE SERVICES

Drawing No.
EDG/06/128/13 B

Scales: 1:100
Date: JUNE '07
Drawn by: AJN