


NOTES

DO NOT SCALE OFF THIS DRAWING
 CHECK ALL DIMENSIONS ON SITE BEFORE ANY WORK IS COMMENCED
 ALL GOODS MATERIALS AND WORKMANSHIP MUST CONFORM WITH CURRENT BUILDING REGULATIONS, BRITISH STANDARDS AND CODES OF PRACTICE
 COPYRIGHT OF THIS DRAWING IS RETAINED BY THE ARCHITECT AND IT MUST NOT BE REPRODUCED WITHOUT WRITTEN CONSENT

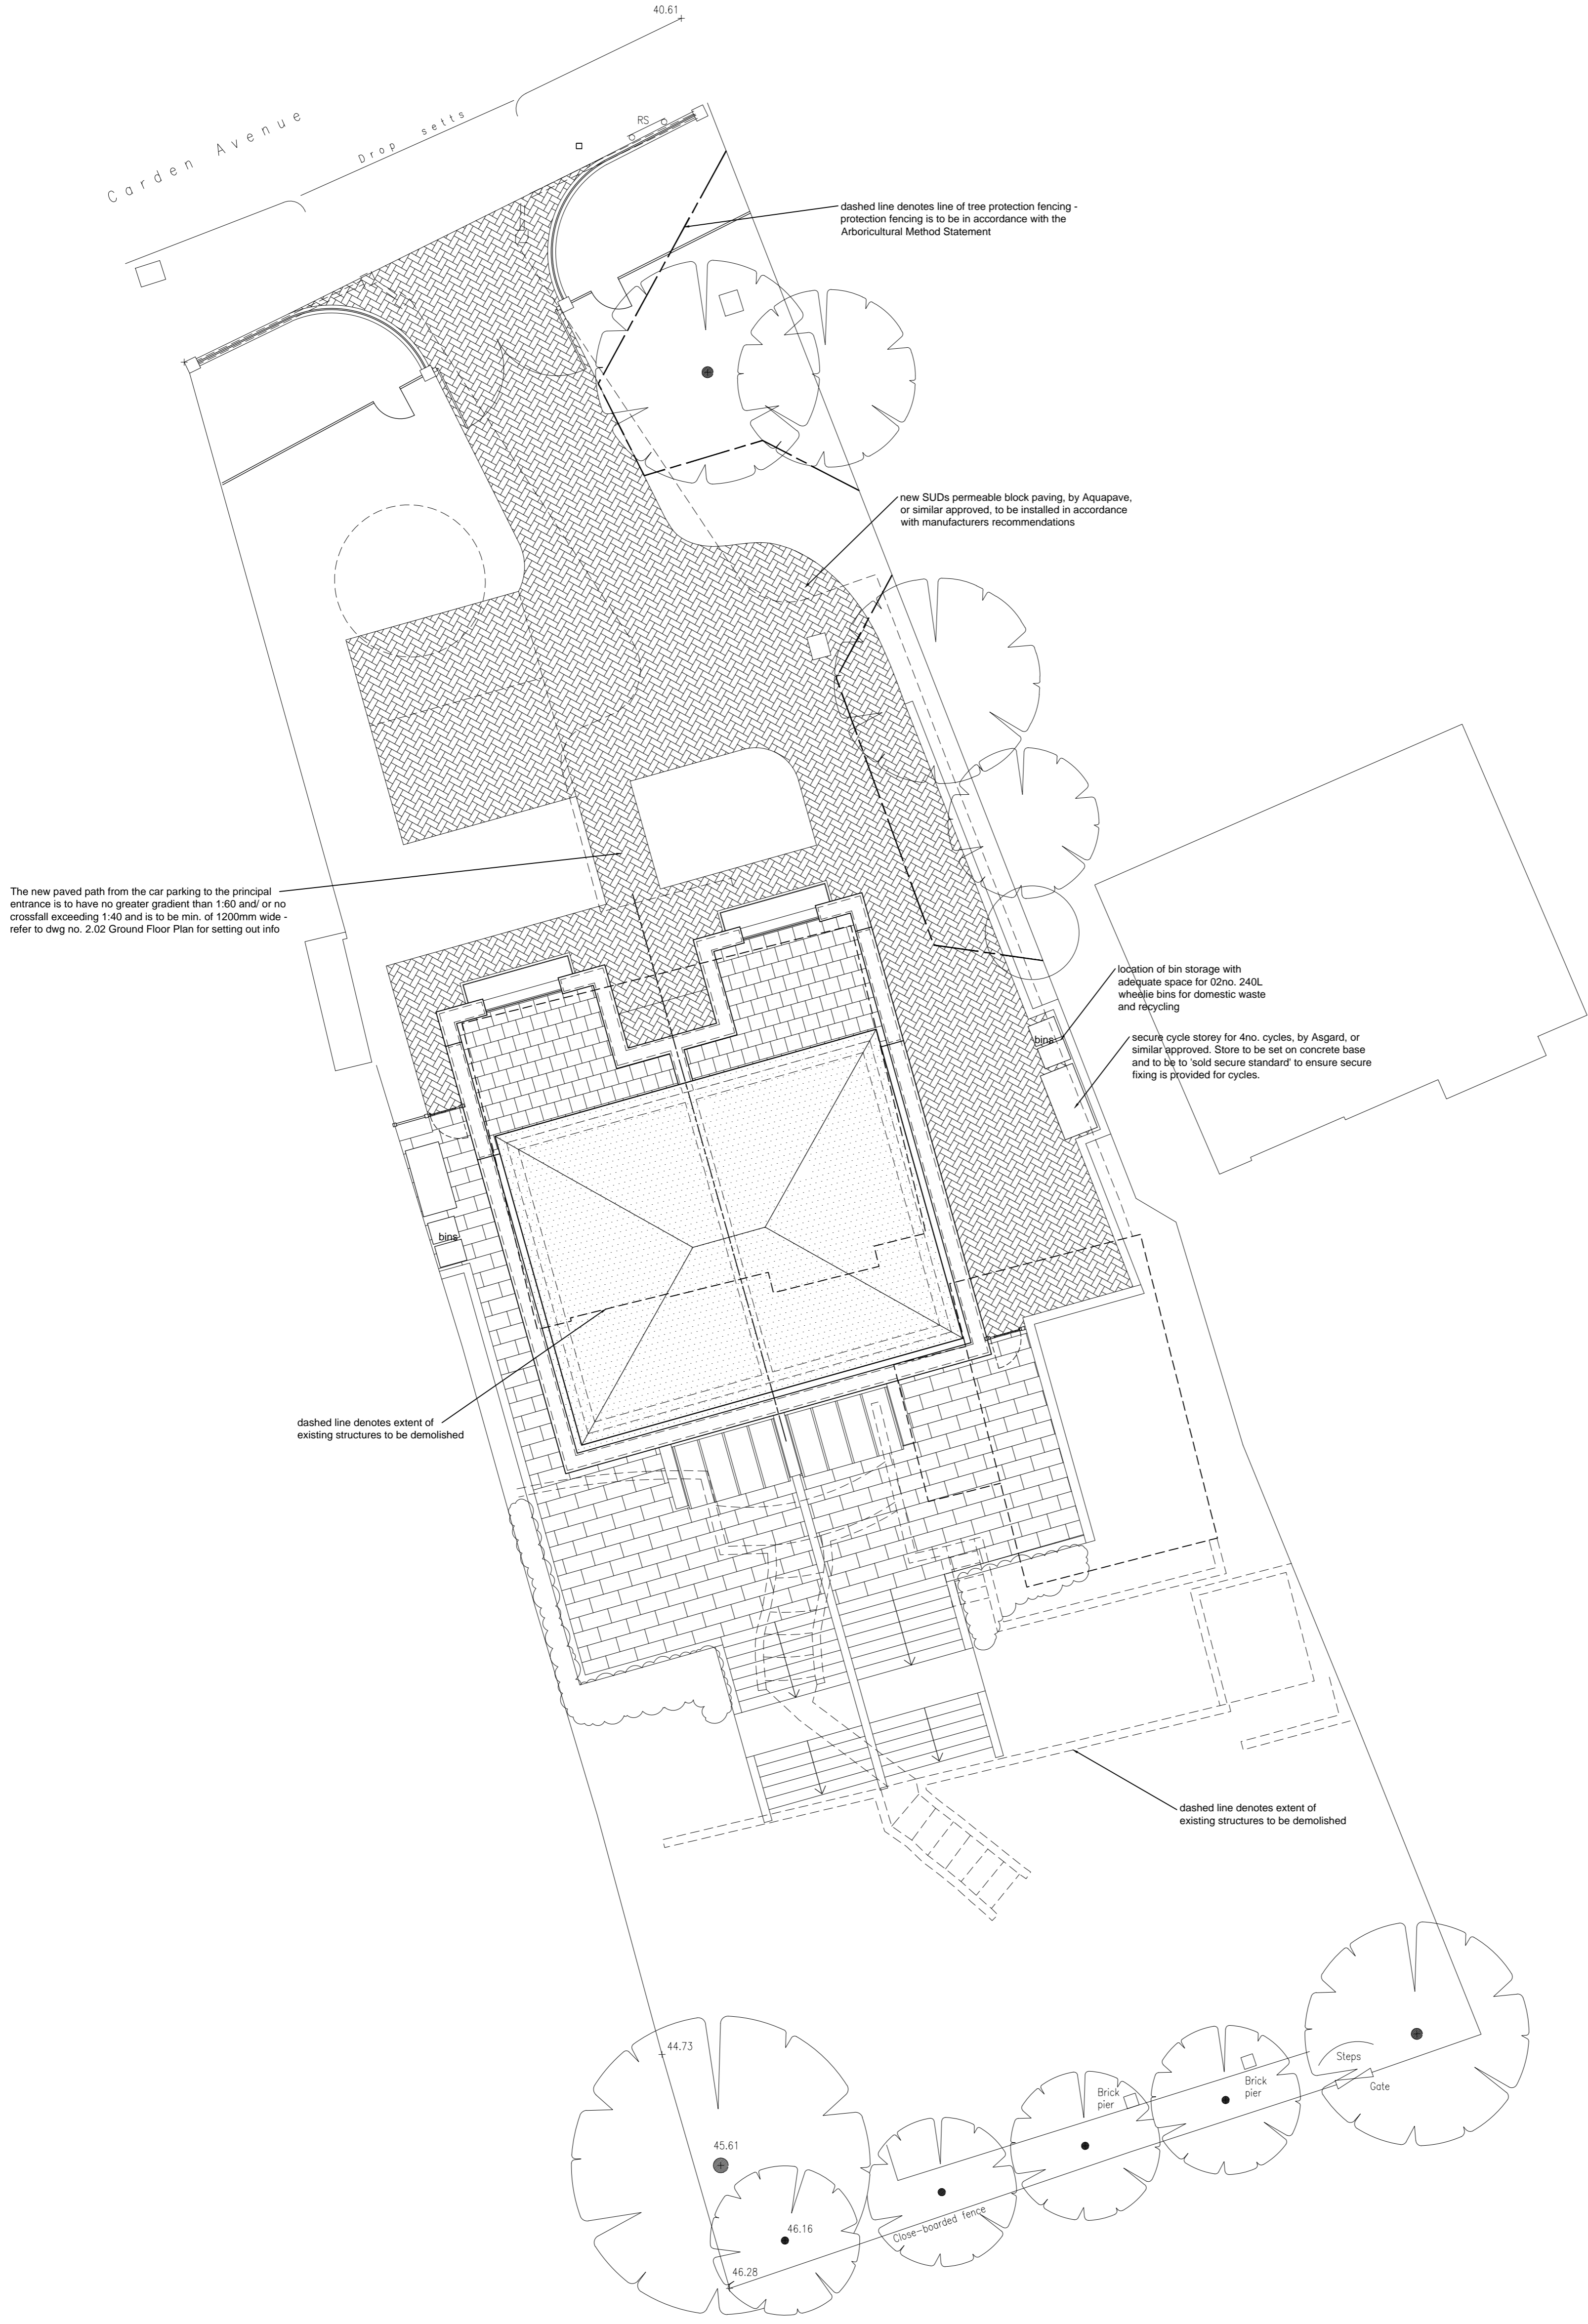

REV	DATE	BY	AMENDMENT

folkes architects
 THE DESIGN STUDIO
 94 High Street
 Brighton
 East Sussex
 BN1 3RD
 t 01303 66829
 f 01303 51566
 info@folkesarchitects.co.uk

CLIENT
Ballards Mill Developments Ltd

JOB TITLE
**24 Carden Avenue
 Brighton
 East Sussex
 BN1 8NA**

DRAWING TITLE
**Proposed Site Plan
 PRELIMINARY ISSUE**

DATE Mar '16	SCALE 1:100 @ A1	DRAWN BY ec
		CHECKED BY mf

JOB NO. 1617	DRAWING NO. 2.01	REVISION
------------------------	----------------------------	----------