


Copyright Notice for Williams Residential Design and John Williams

Copyright Notice for Williams Residential Design and John Williams These plans are copyright protected with all rights reserved and held by John Williams, Architectural Designer of Williams Residential Design. You have purchased the rights to use this design plan for one individual residence. No part of this design plan may be reproduced, distributed, transmitted or sold in any form, or by any means, including photocopying and scan-ning by electronic or mechanical methods, without the prior written permission of the designer. If you receive a request from a third party for copies of the drawings, written approval must be provided by John Williams prior to the release of any copies. Failure to comply will result in legal action for copyright infringement. No AutoCAD files will be provided or transmitted.

Copyright © 2018 John Williams, Architectural Designer of Williams Residential Design.

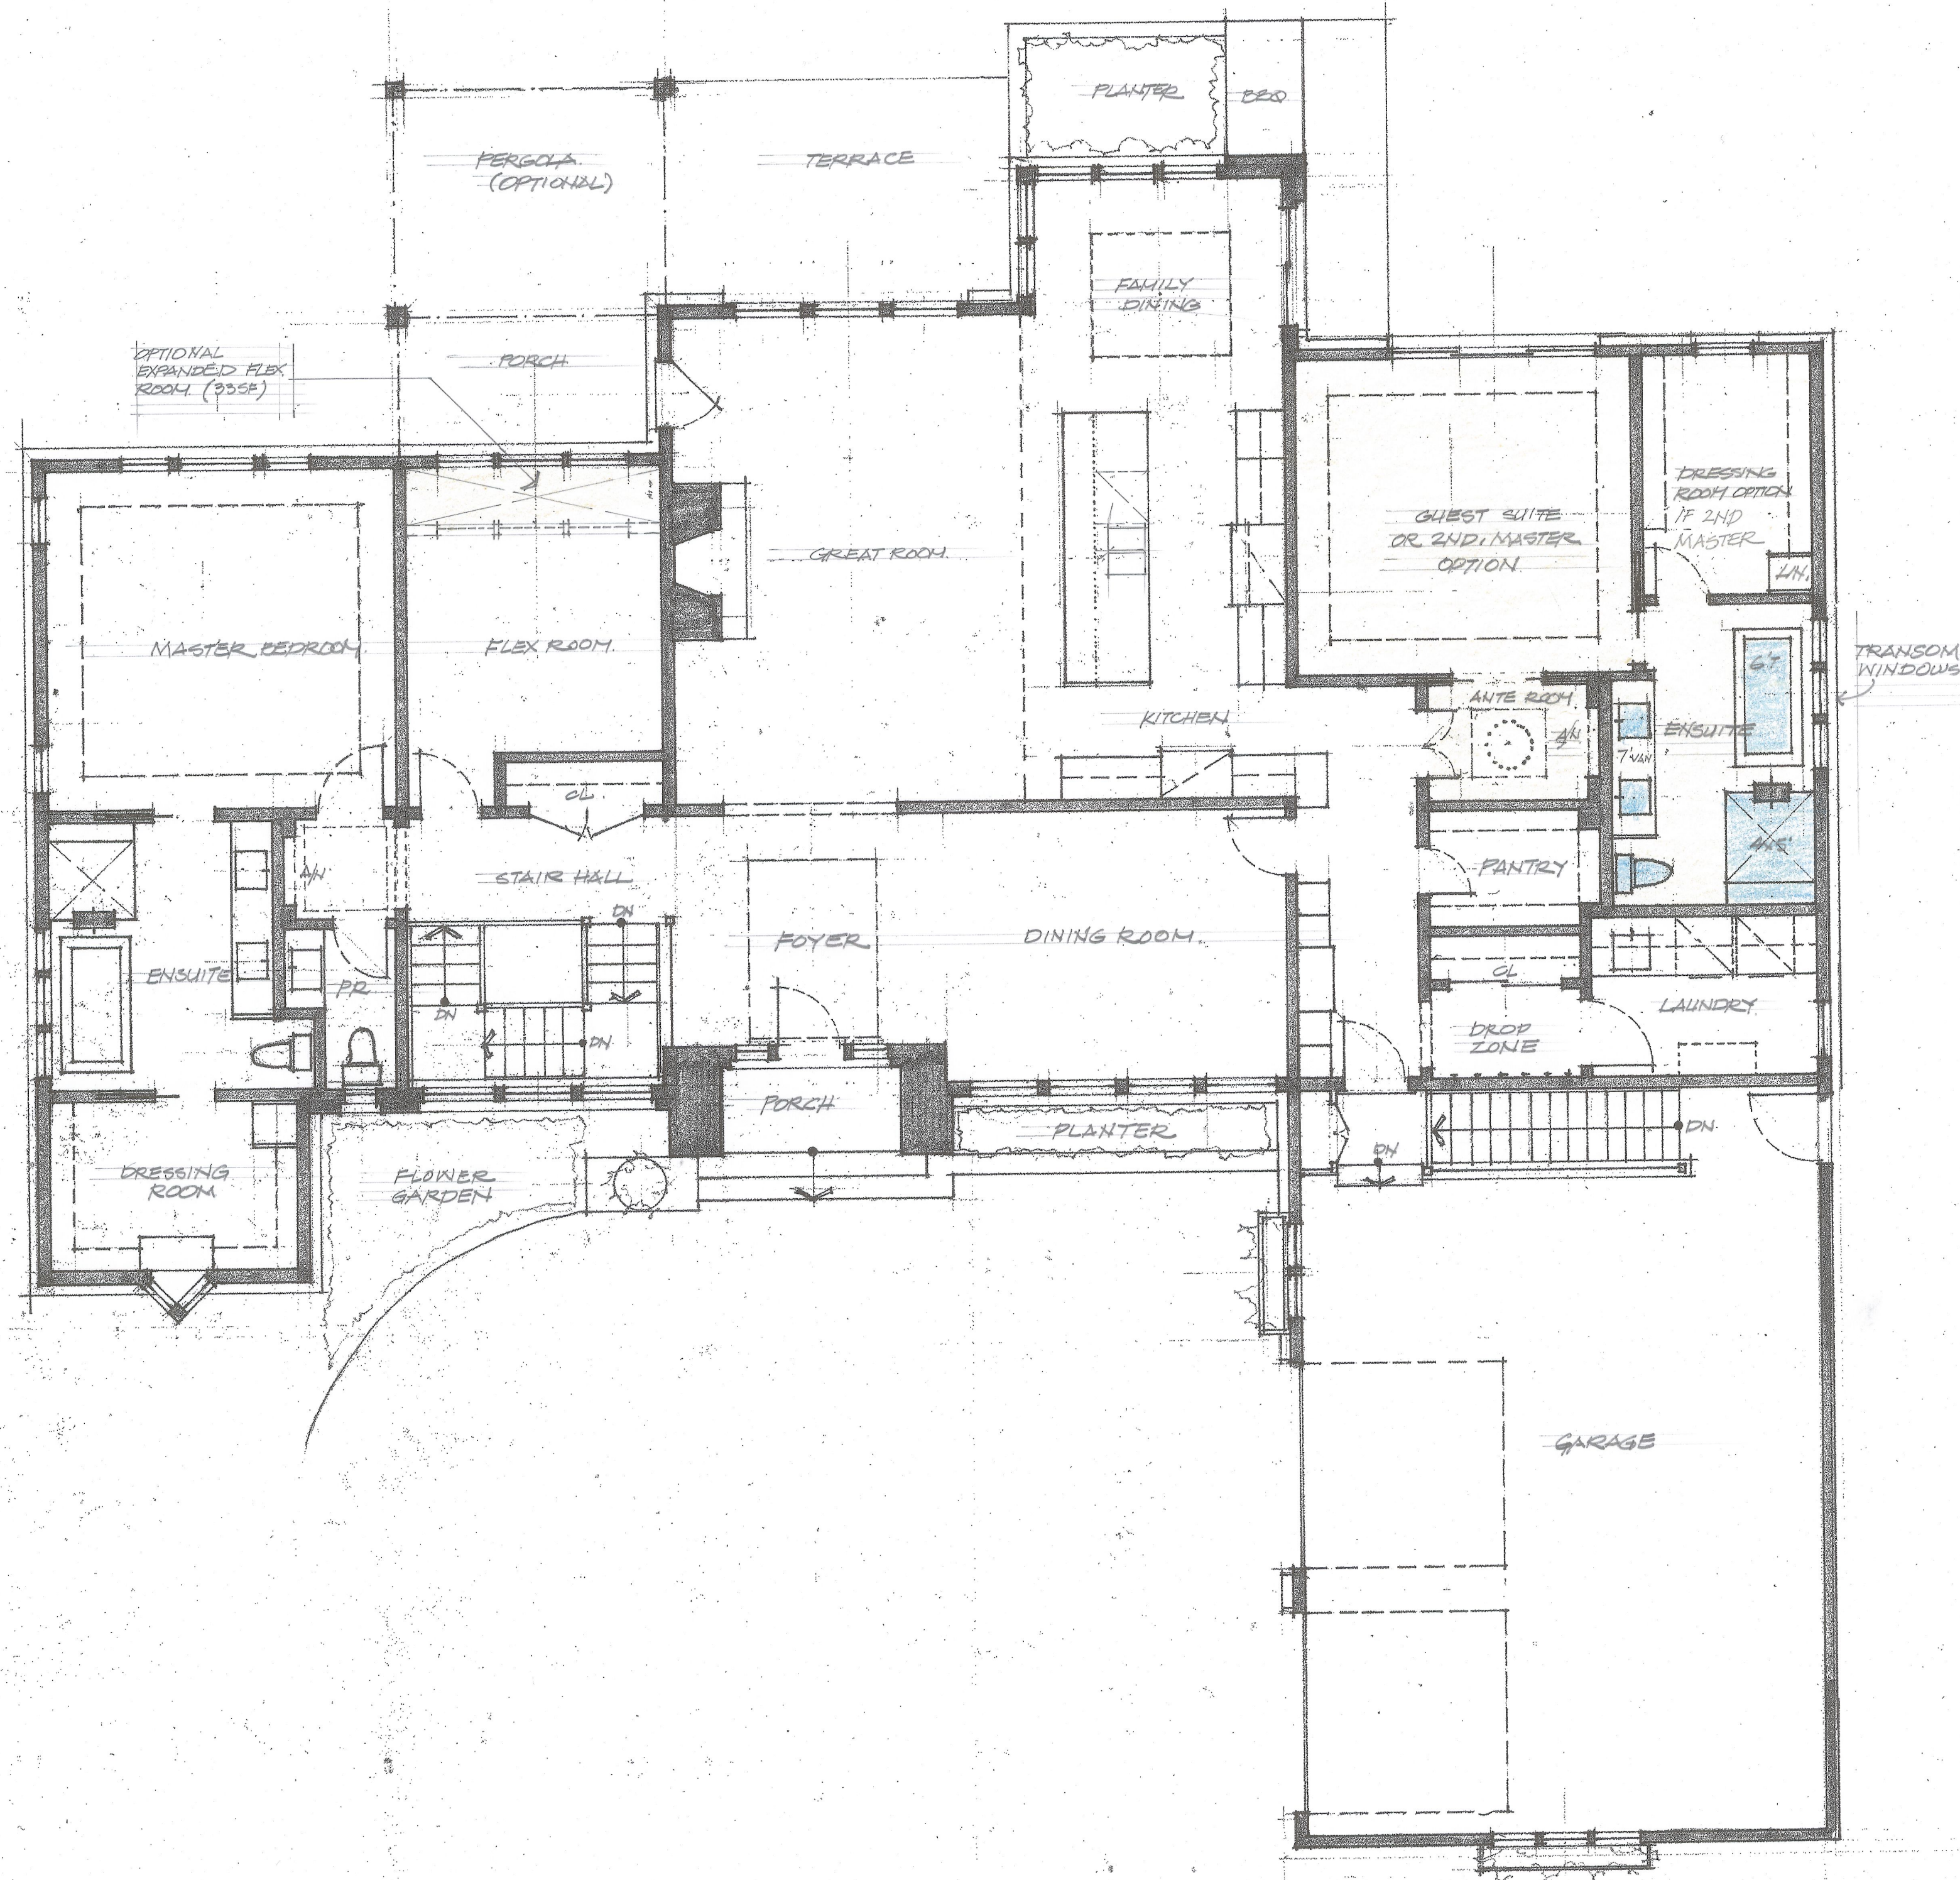

THE CONTRACTOR WILL CHECK AND VERIFY ALL DIMENSIONS AND JOB CONDITIONS PRIOR TO THE COMMENCEMENT OF CONSTRUCTION. THESE DESIGNATIONS ARE PROVIDED BY WILLIAMS ARCHITECTURAL DESIGNER. YOU HAVE PURCHASED THE RIGHTS TO USE THESE DESIGN PLANS FOR ONE INDIVIDUAL RESIDENCE. TRANSMITTED OR SOLD IN ANY FORM OR BY ANY MEANS, INCLUDING PHOTOCOPYING, SCANNING, BY ELECTRONIC OR MECHANICAL METHODS, WITHOUT THE PRIOR WRITTEN PERMISSION OF THE ARCHITECTURAL DESIGNER. COPYRIGHT © 2018 BY JOHN WILLIAMS, ARCHITECTURAL DESIGNER OF WILLIAMS RESIDENTIAL DESIGN.

No.	DATE	DESCRIPTION
1	MAR 15	GROUND FLOOR PLAN

SIGNATURE REQUIRED
 JOHN WILLIAMS REVIEWS AND TAKES RESPONSIBILITY FOR THE DESIGN WORK DESCRIBED IN THIS DOCUMENT
 DESIGN COMPANY BCIN 31487
 INDIVIDUAL BCIN 28472

WILLIAMS
 RESIDENTIAL DESIGN
 461 Burlington Avenue
 Burlington, Ontario
 L7S 1R6
 905-637-3374
 williamsresidentialdesign@telnet.ca

SCHEMATIC GROUND FLOOR PLAN - 3rd OPTION FOR GUEST SUITE OR ADDITIONAL MASTER SUITE
 Scale: 3/16" = 1'-0"
 Date: MAR 15 15

GREYSTONES
 NEW MODEL FOR LOT 1 (OPTIONAL CHANGES)
 FOR THOMAS COCHRAN HOMES

Drawn By: *JW*
 Approved By:
 Job Number: OF