


6'-10"

4'-1"

5'-1"

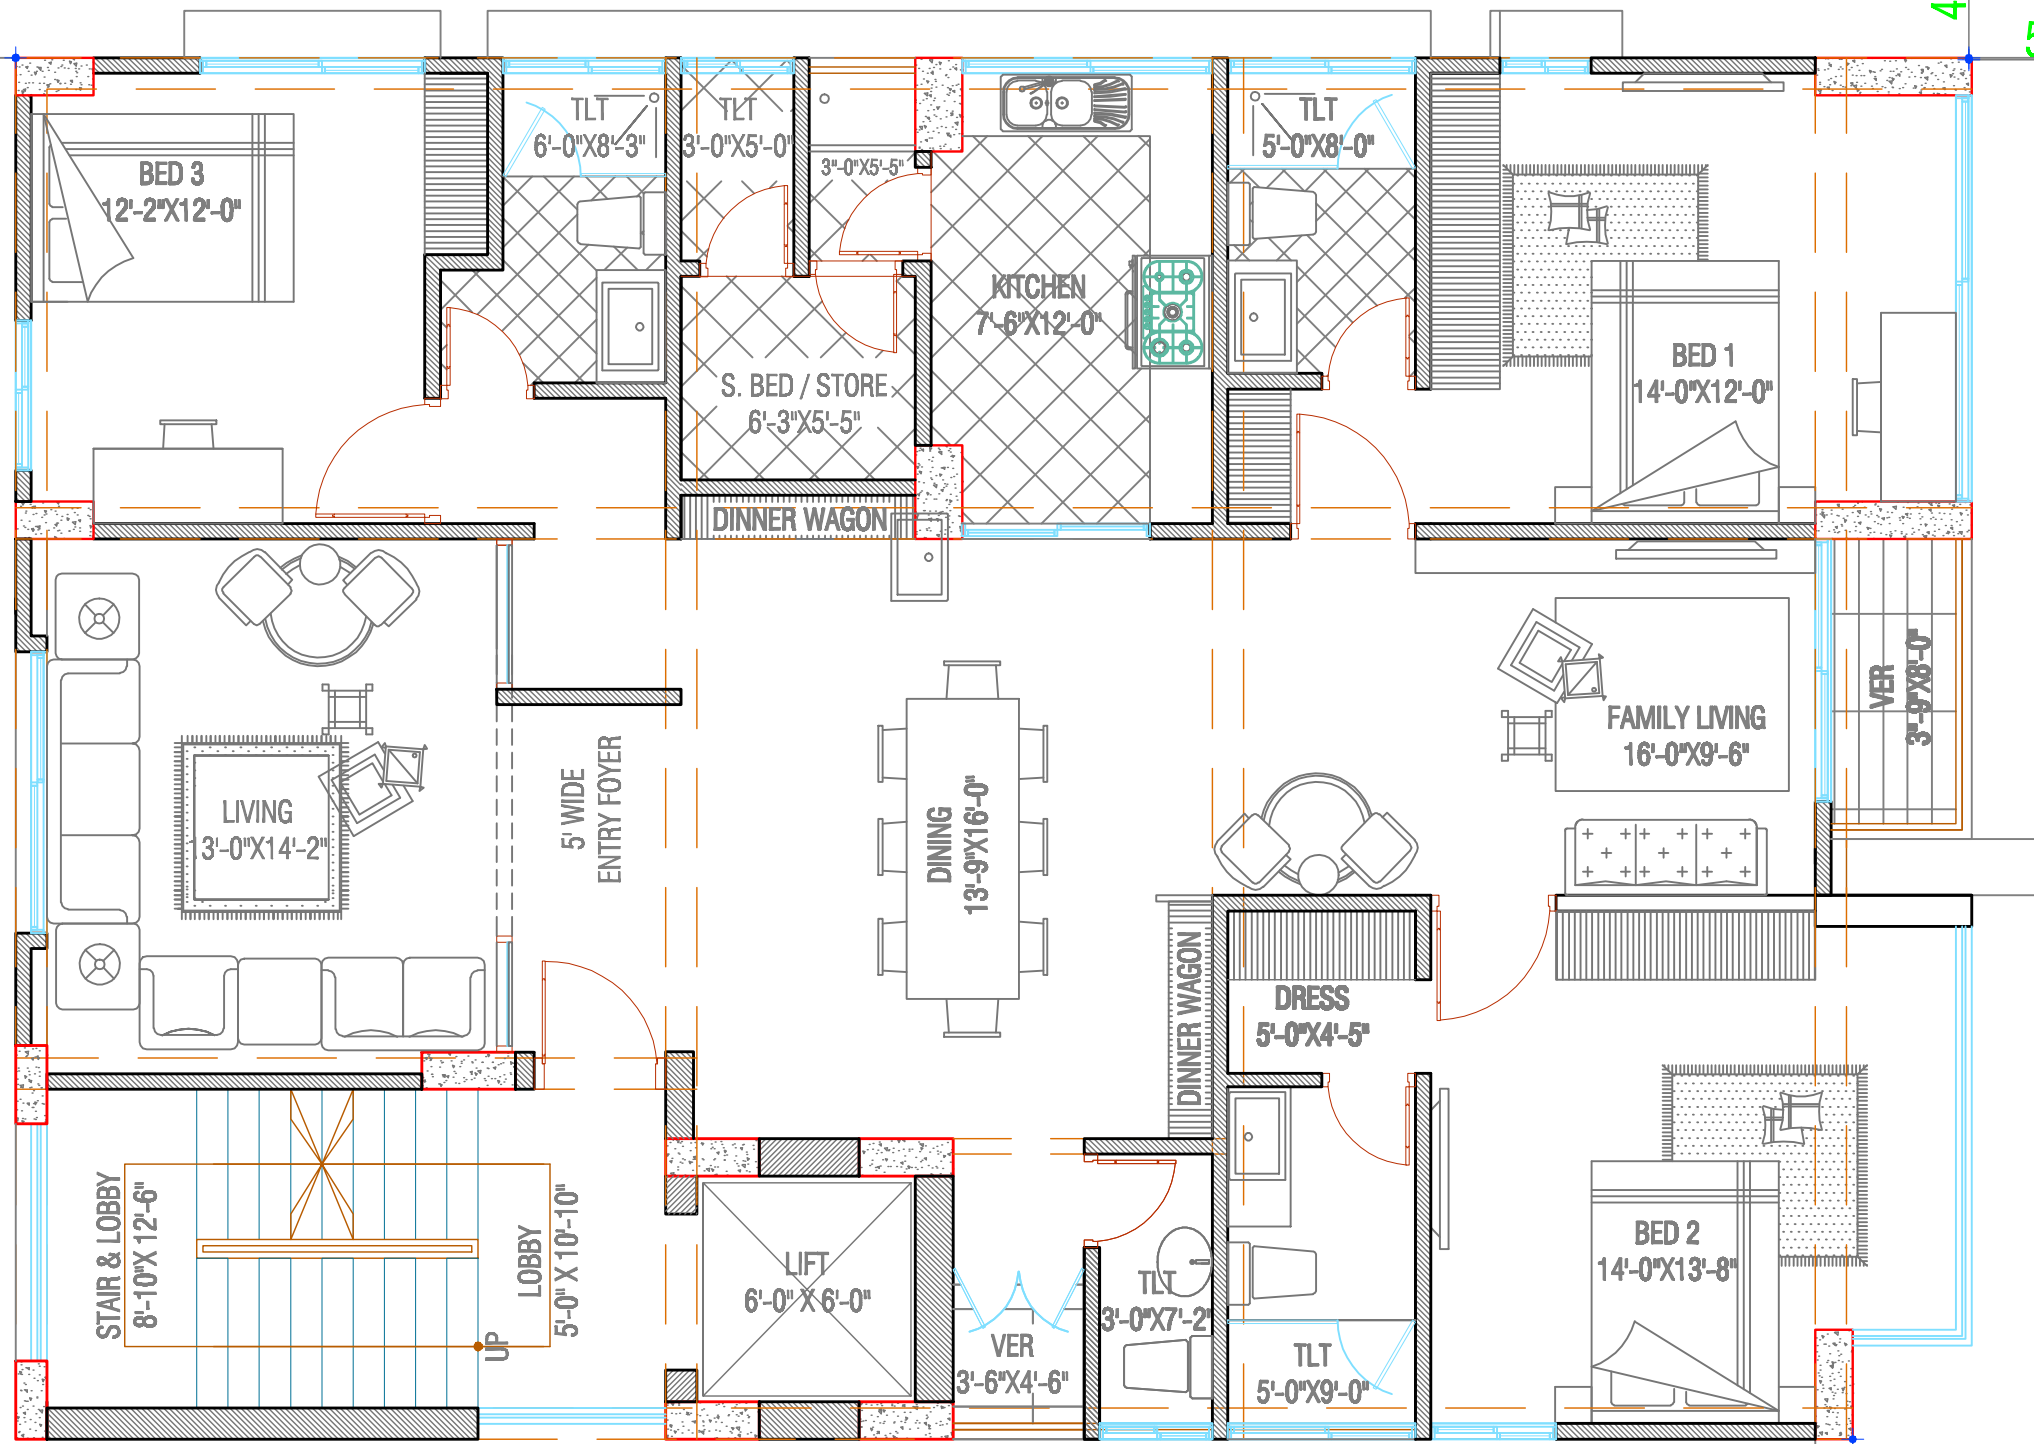

### 3 BED OPTION

r o a d

4'-1"

<b>DEVELOPER:</b> GREENWOOD DEVELOPEMENTS	<b>PROJECT:</b> RESIDENTIAL APARTMENTS	<b>DRAWING TITLE:</b> TYPICAL FLOOR PLAN.	<b>DRAWN BY:</b>	<b>ARCHITECTS:</b> A. A. MOBASSHARUL KARIM	<b>SIGNATURE:</b>	<b>CONSULTANT:</b> <b>adroit</b> HOUSE: 259; ROAD:19; DOHS; MOHAKHALI; DHAKA.	<b>NOTES:</b> 1. All dimensions shown here are in feet & inches. 2. This is a computer generated drawing. 3. Do not try to amend it manually. 4. For any further clarification contact the consultant.	<b>DATES:</b> 1. 2017.02.19 5. 2. 6. 3. 7. 4. 8.	<b>DIRECTION:</b> 	<b>SHEET NO:</b> A 02
--	---	--	------------------	---	-------------------	--	--	--	-----------------------	--------------------------