


NOTES

All dimensions must be checked on site and not scaled from this drawing

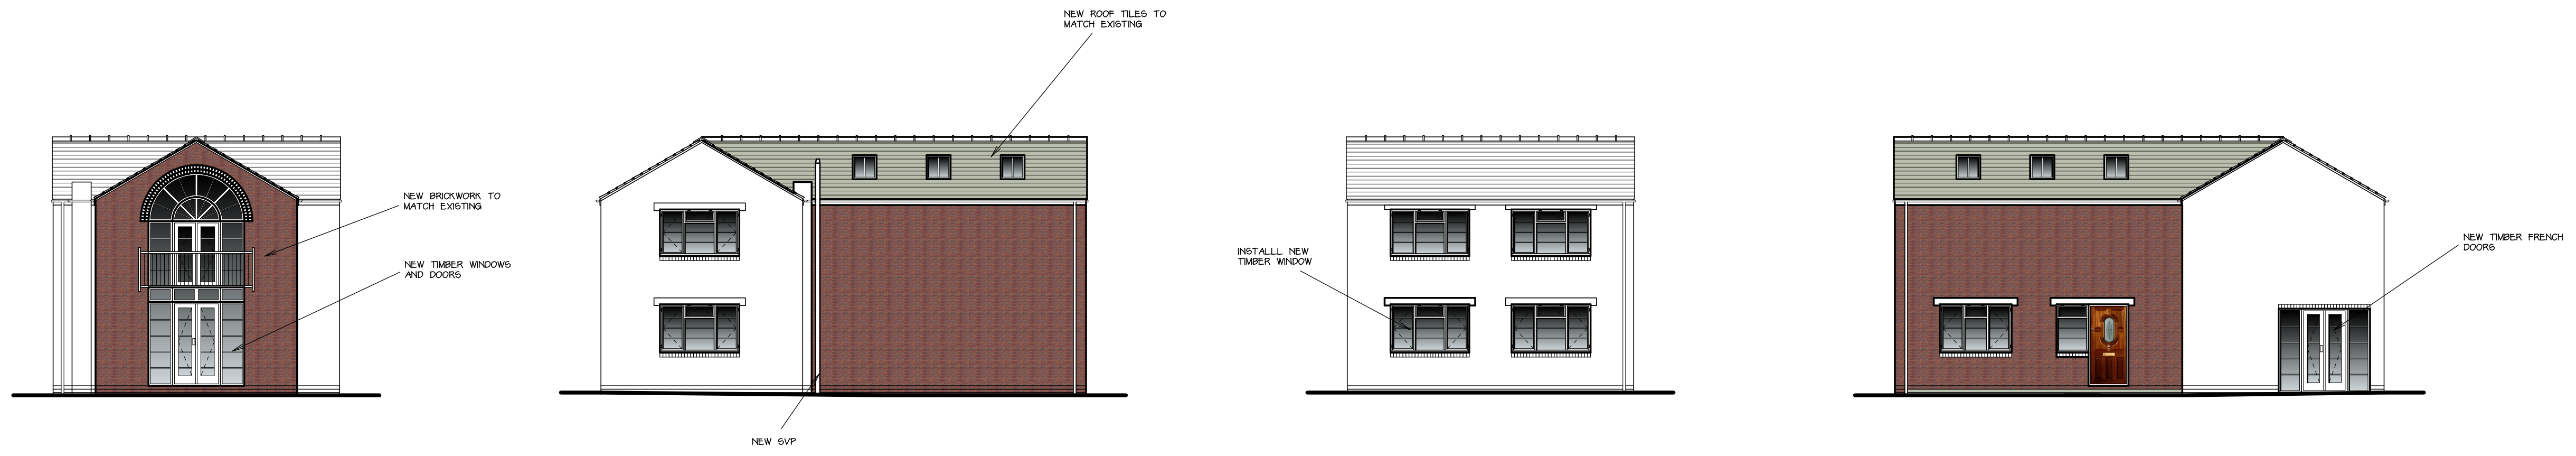


PROPOSED SOUTH EAST ELEVATION (1:100)


PROPOSED SOUTH WEST ELEVATION (1:100)

PROPOSED NORTH WEST ELEVATION (1:100)


PROPOSED NORTH EAST ELEVATION (1:100)

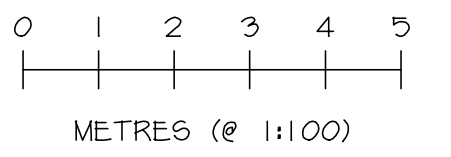

NOTE! NEW OIL TANK ADJACENT TO EXTENSION

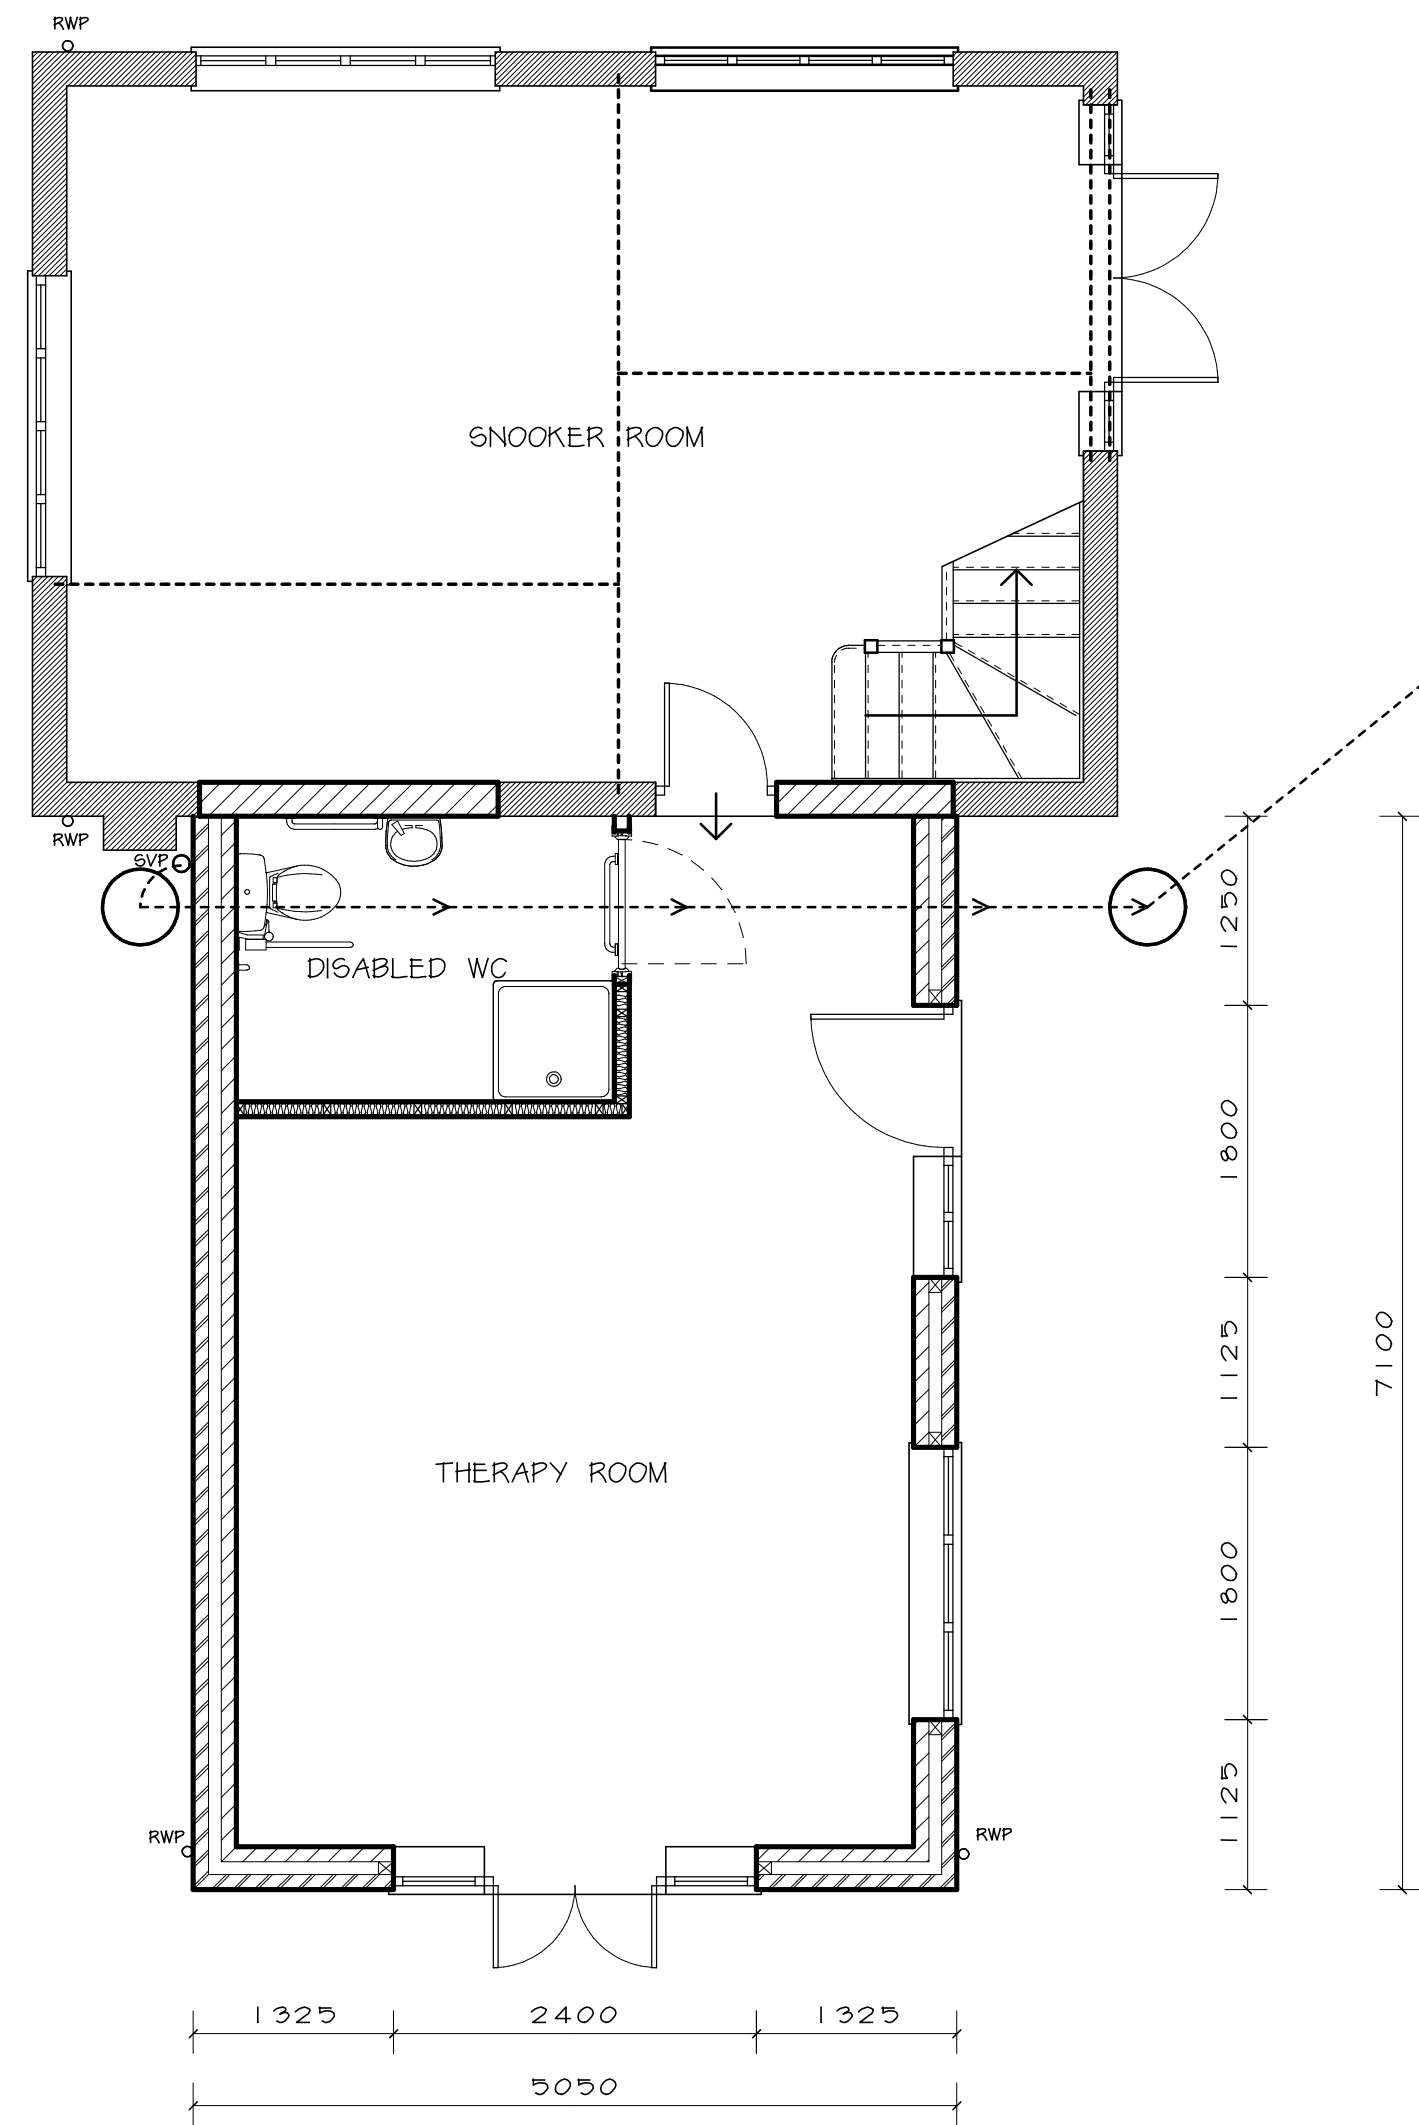

PROPOSED GROUND FLOOR PLAN (1:50)

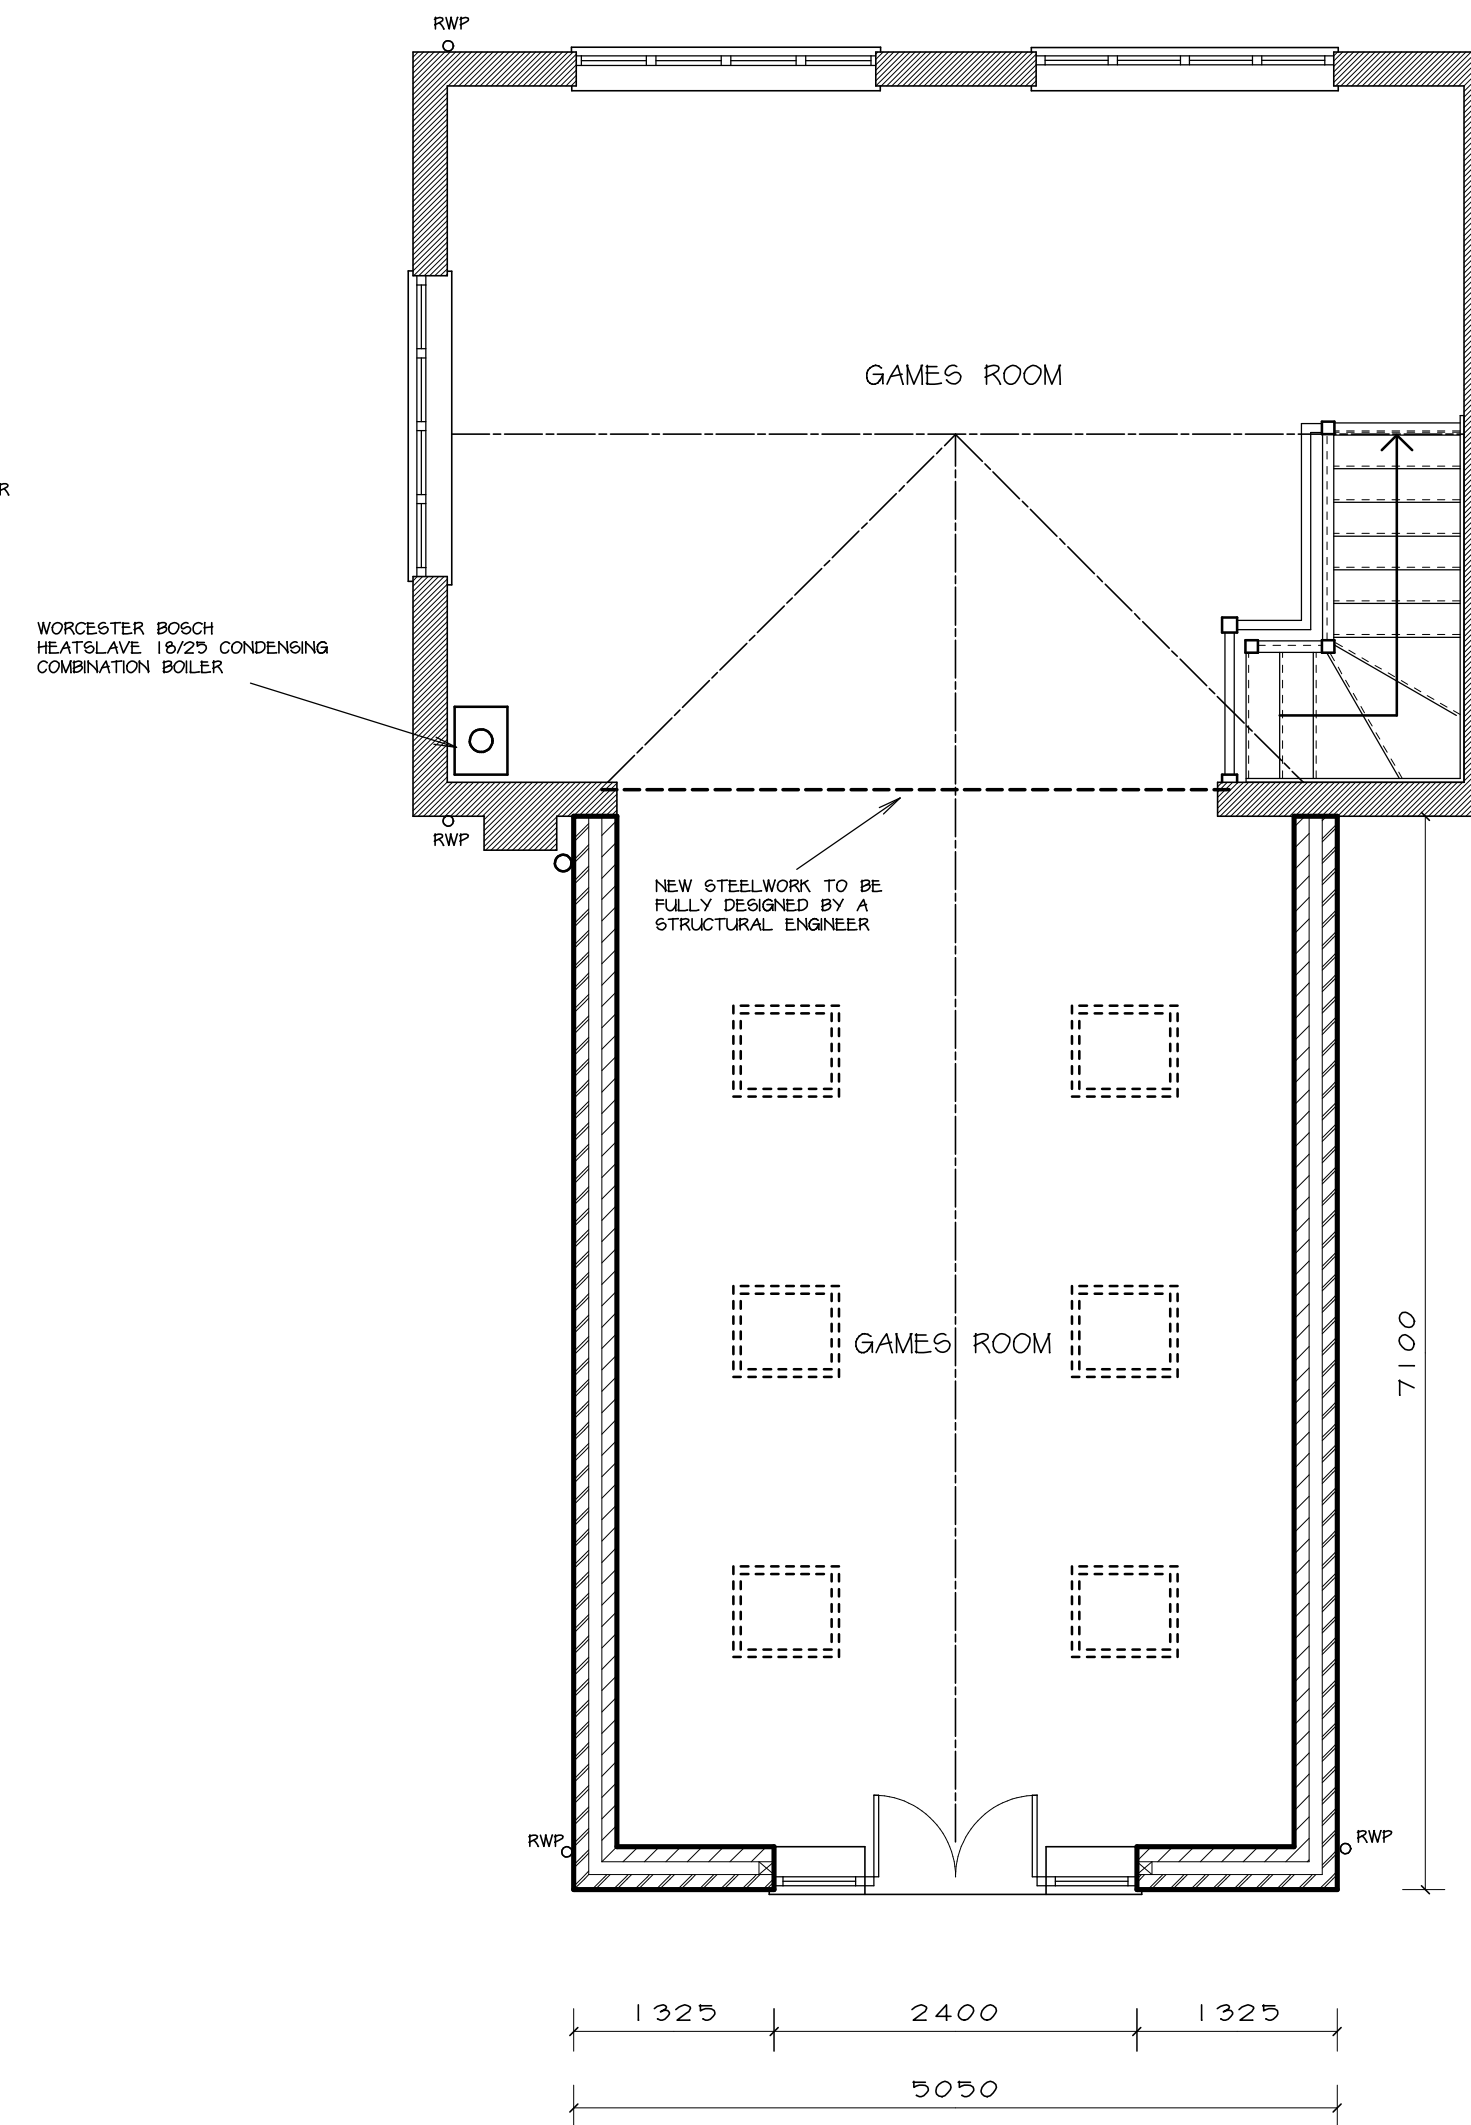

PROPOSED FIRST FLOOR PLAN (1:50)

Date	Revisions

© copyright

Client

Location

Proposal

Drawing Title

Scale

Date Drawn by

Drg No. Revision



**MAKING PLANS**  
architecture

Ivy Lodge, Twyford Road, Willington, Derby, DE65 6DE  
T/F 01283 703190 E info@makingplans-architecture.co.uk  
W www.makingplans-architecture.co.uk