

EXISTING SECOND FLOOR PLAN



EXISTING FIRST FLOOR PLAN

EXISTING LAYOUT AT BLACKWELL HALL HOUSE


DRAWN BY : MIKE LEGGETT BUILDING PLANS

info@mikeleggett.co.uk


DATE : 25th January 2013

SCALE : 1/50


DWG 2 of 4

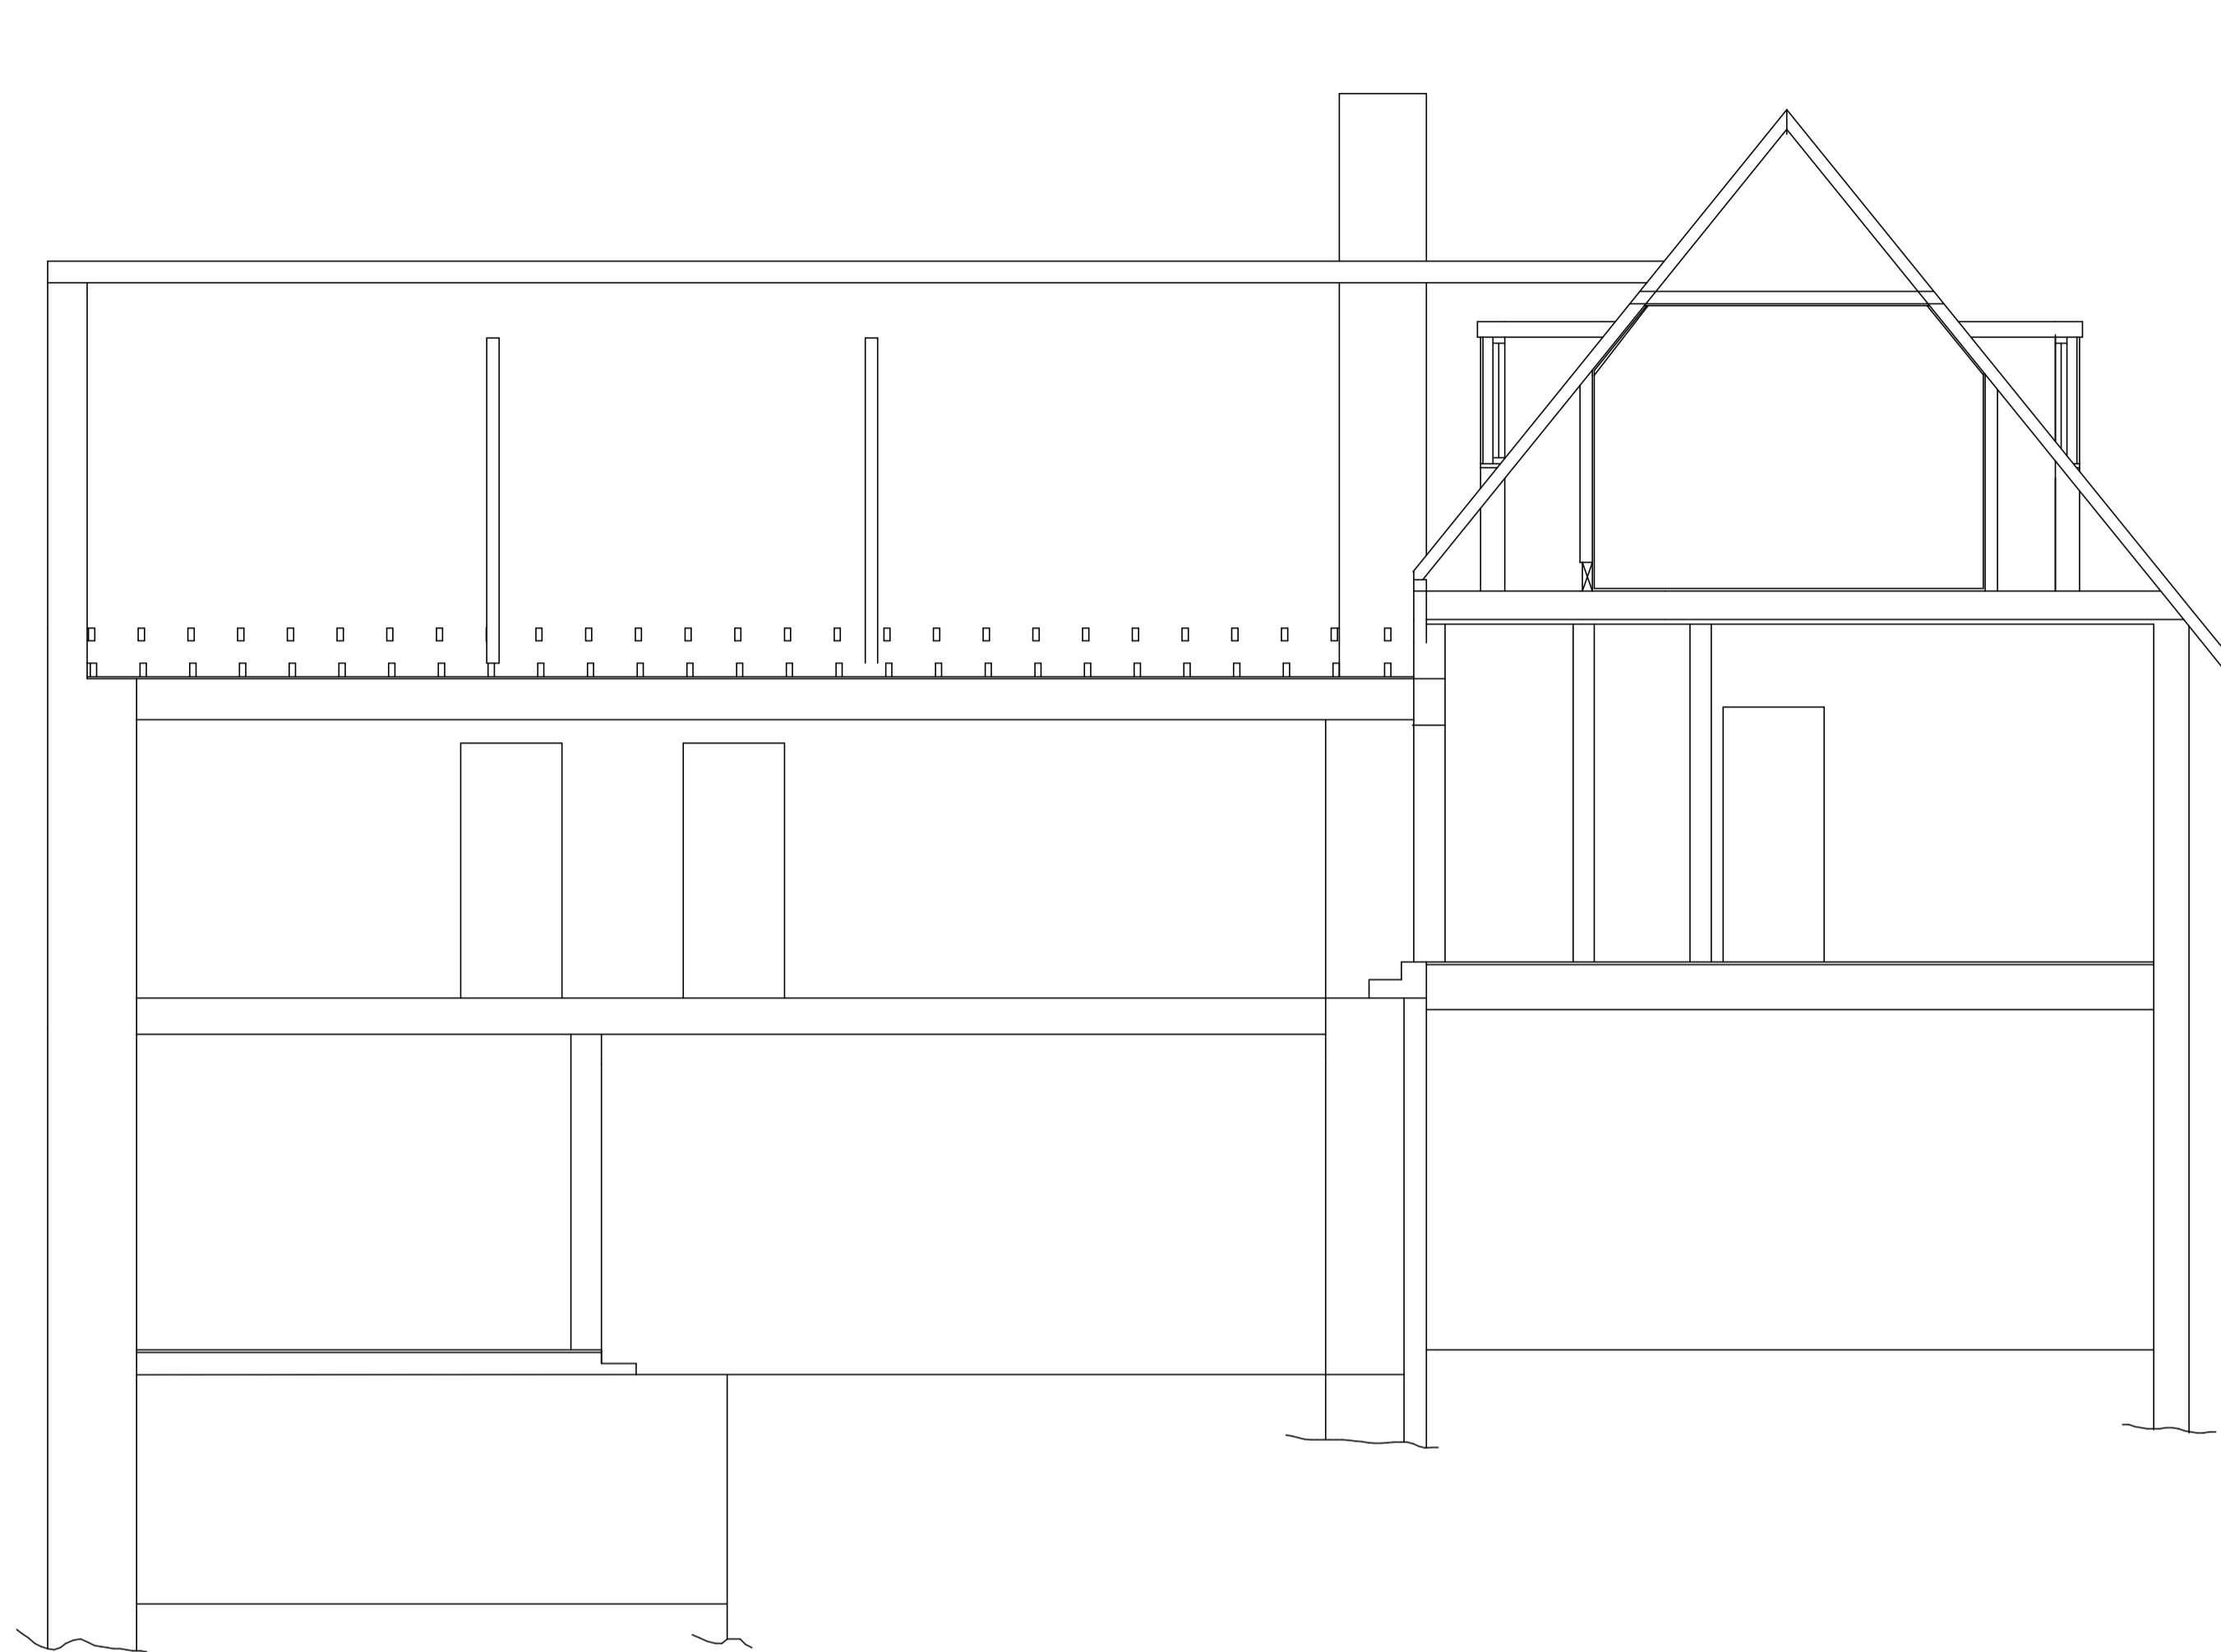

SECTION X-X

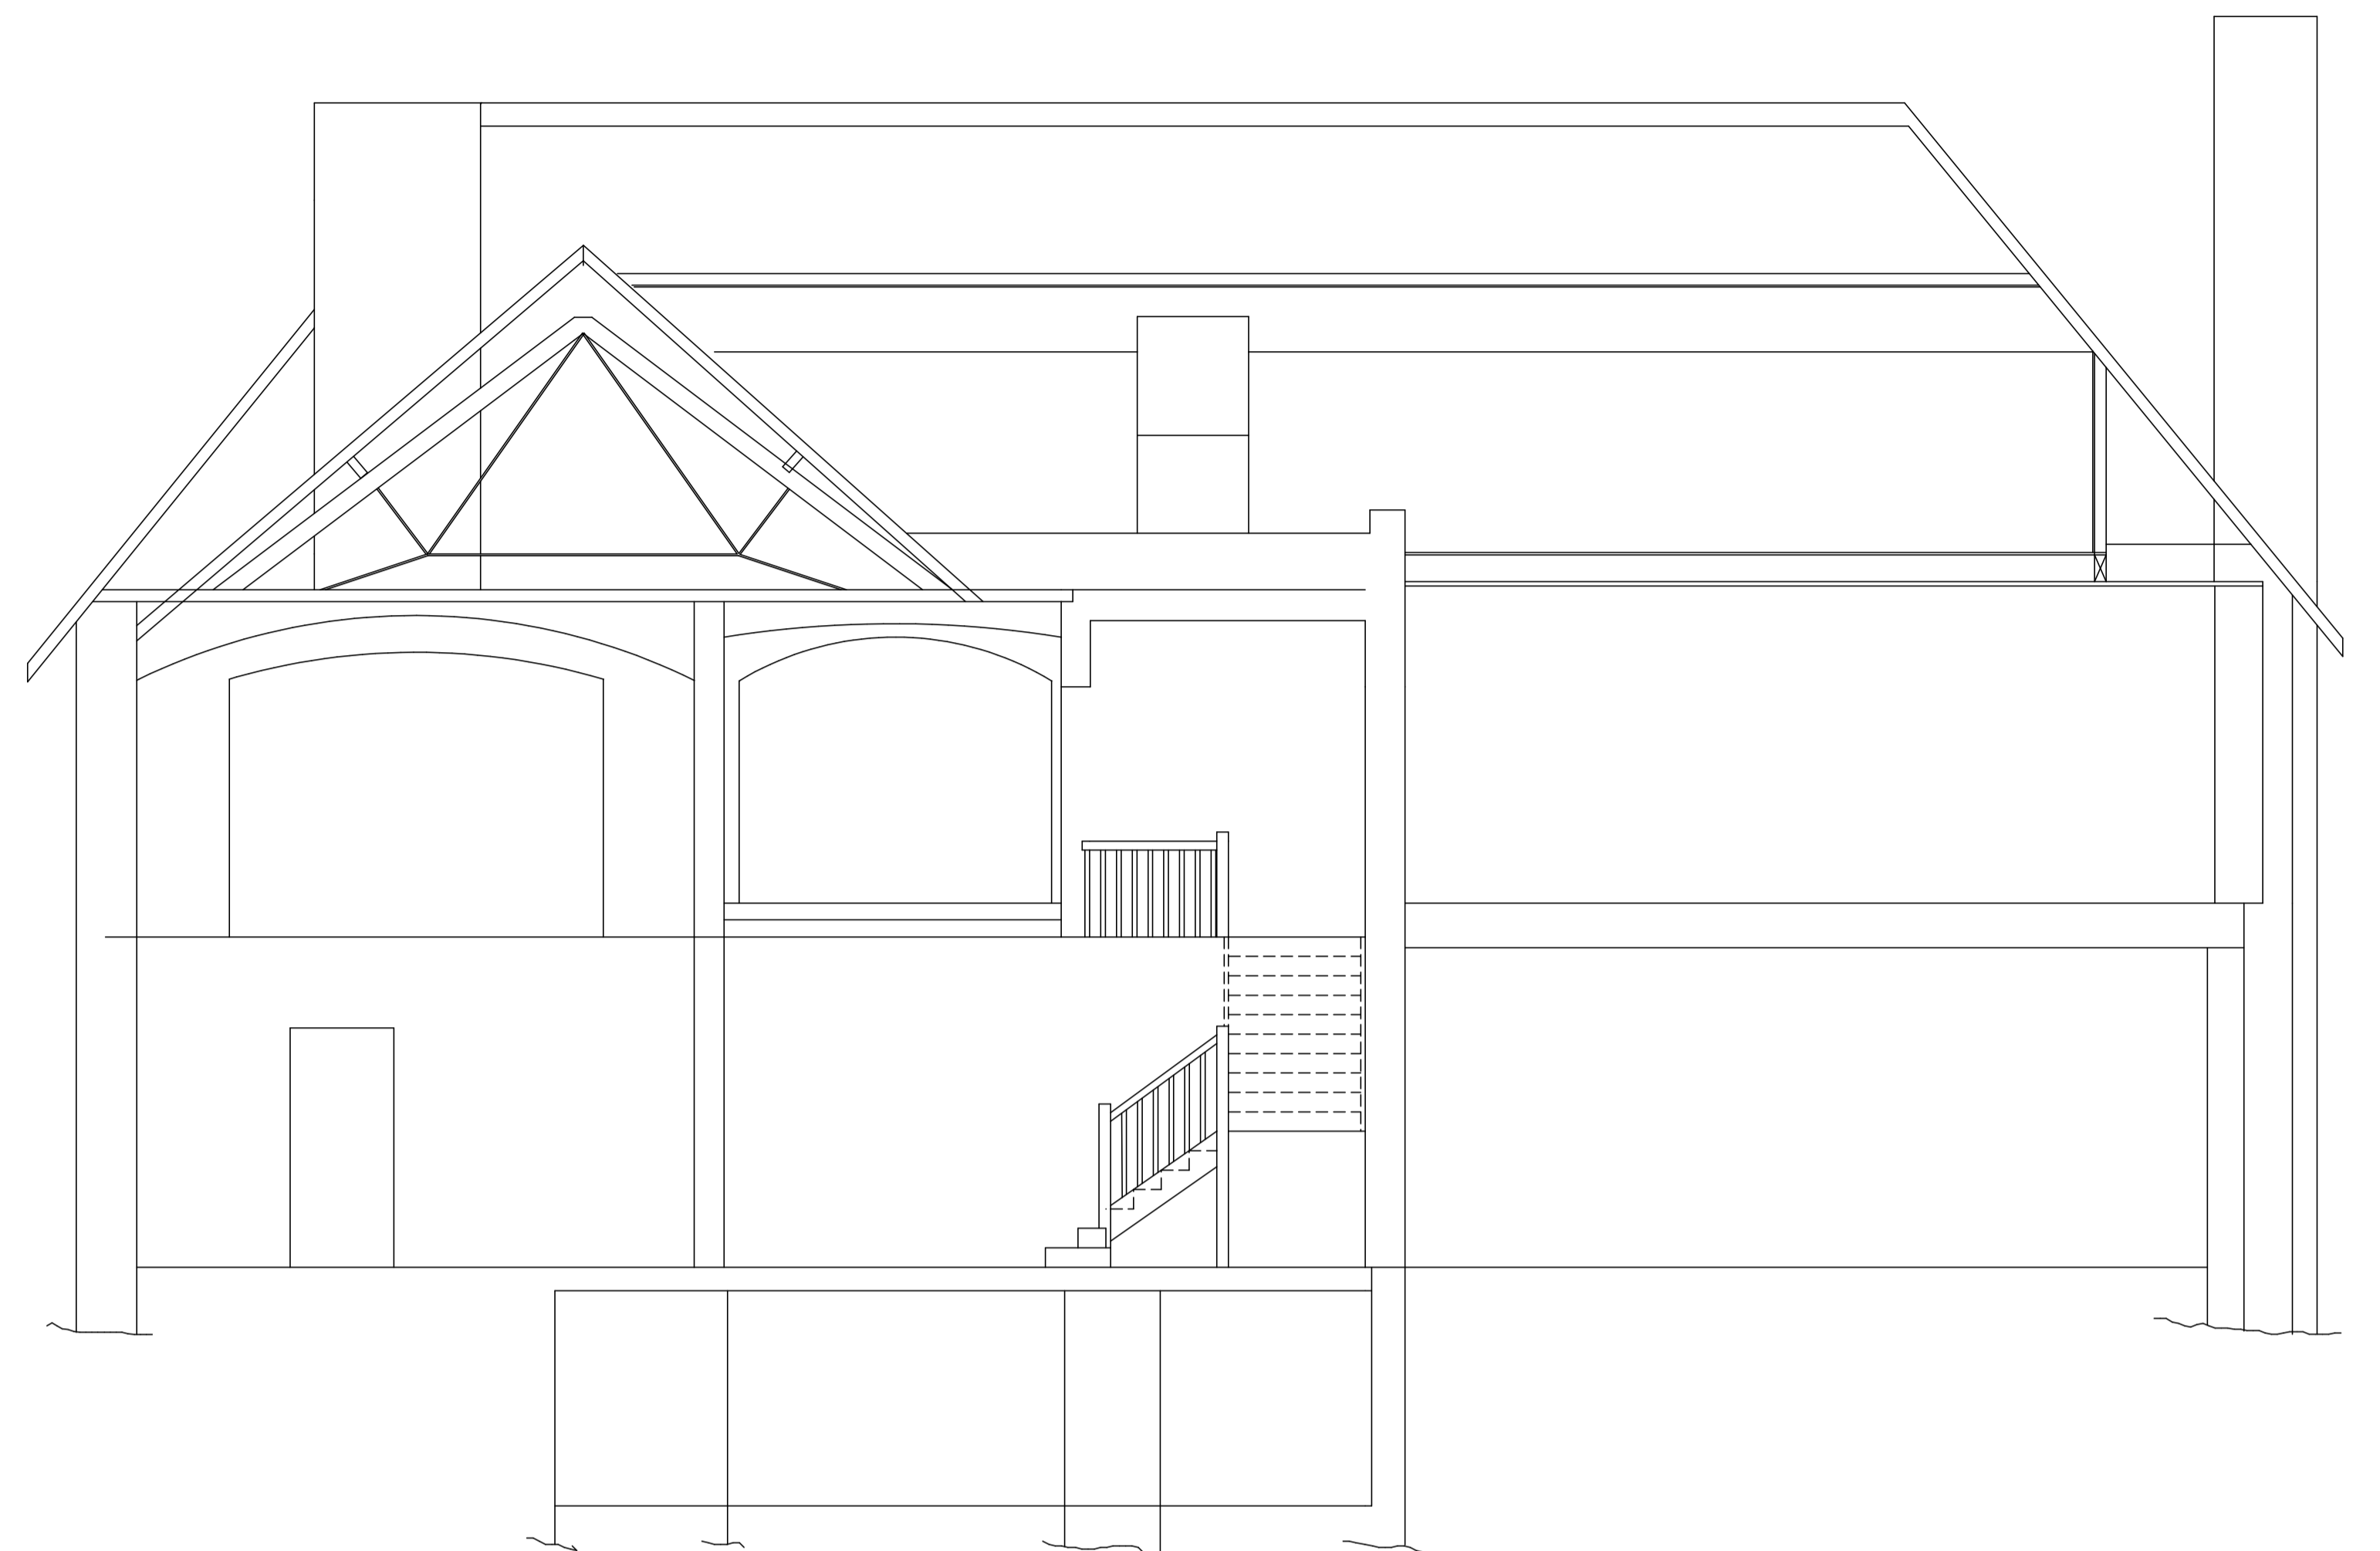

SECTION Y-Y

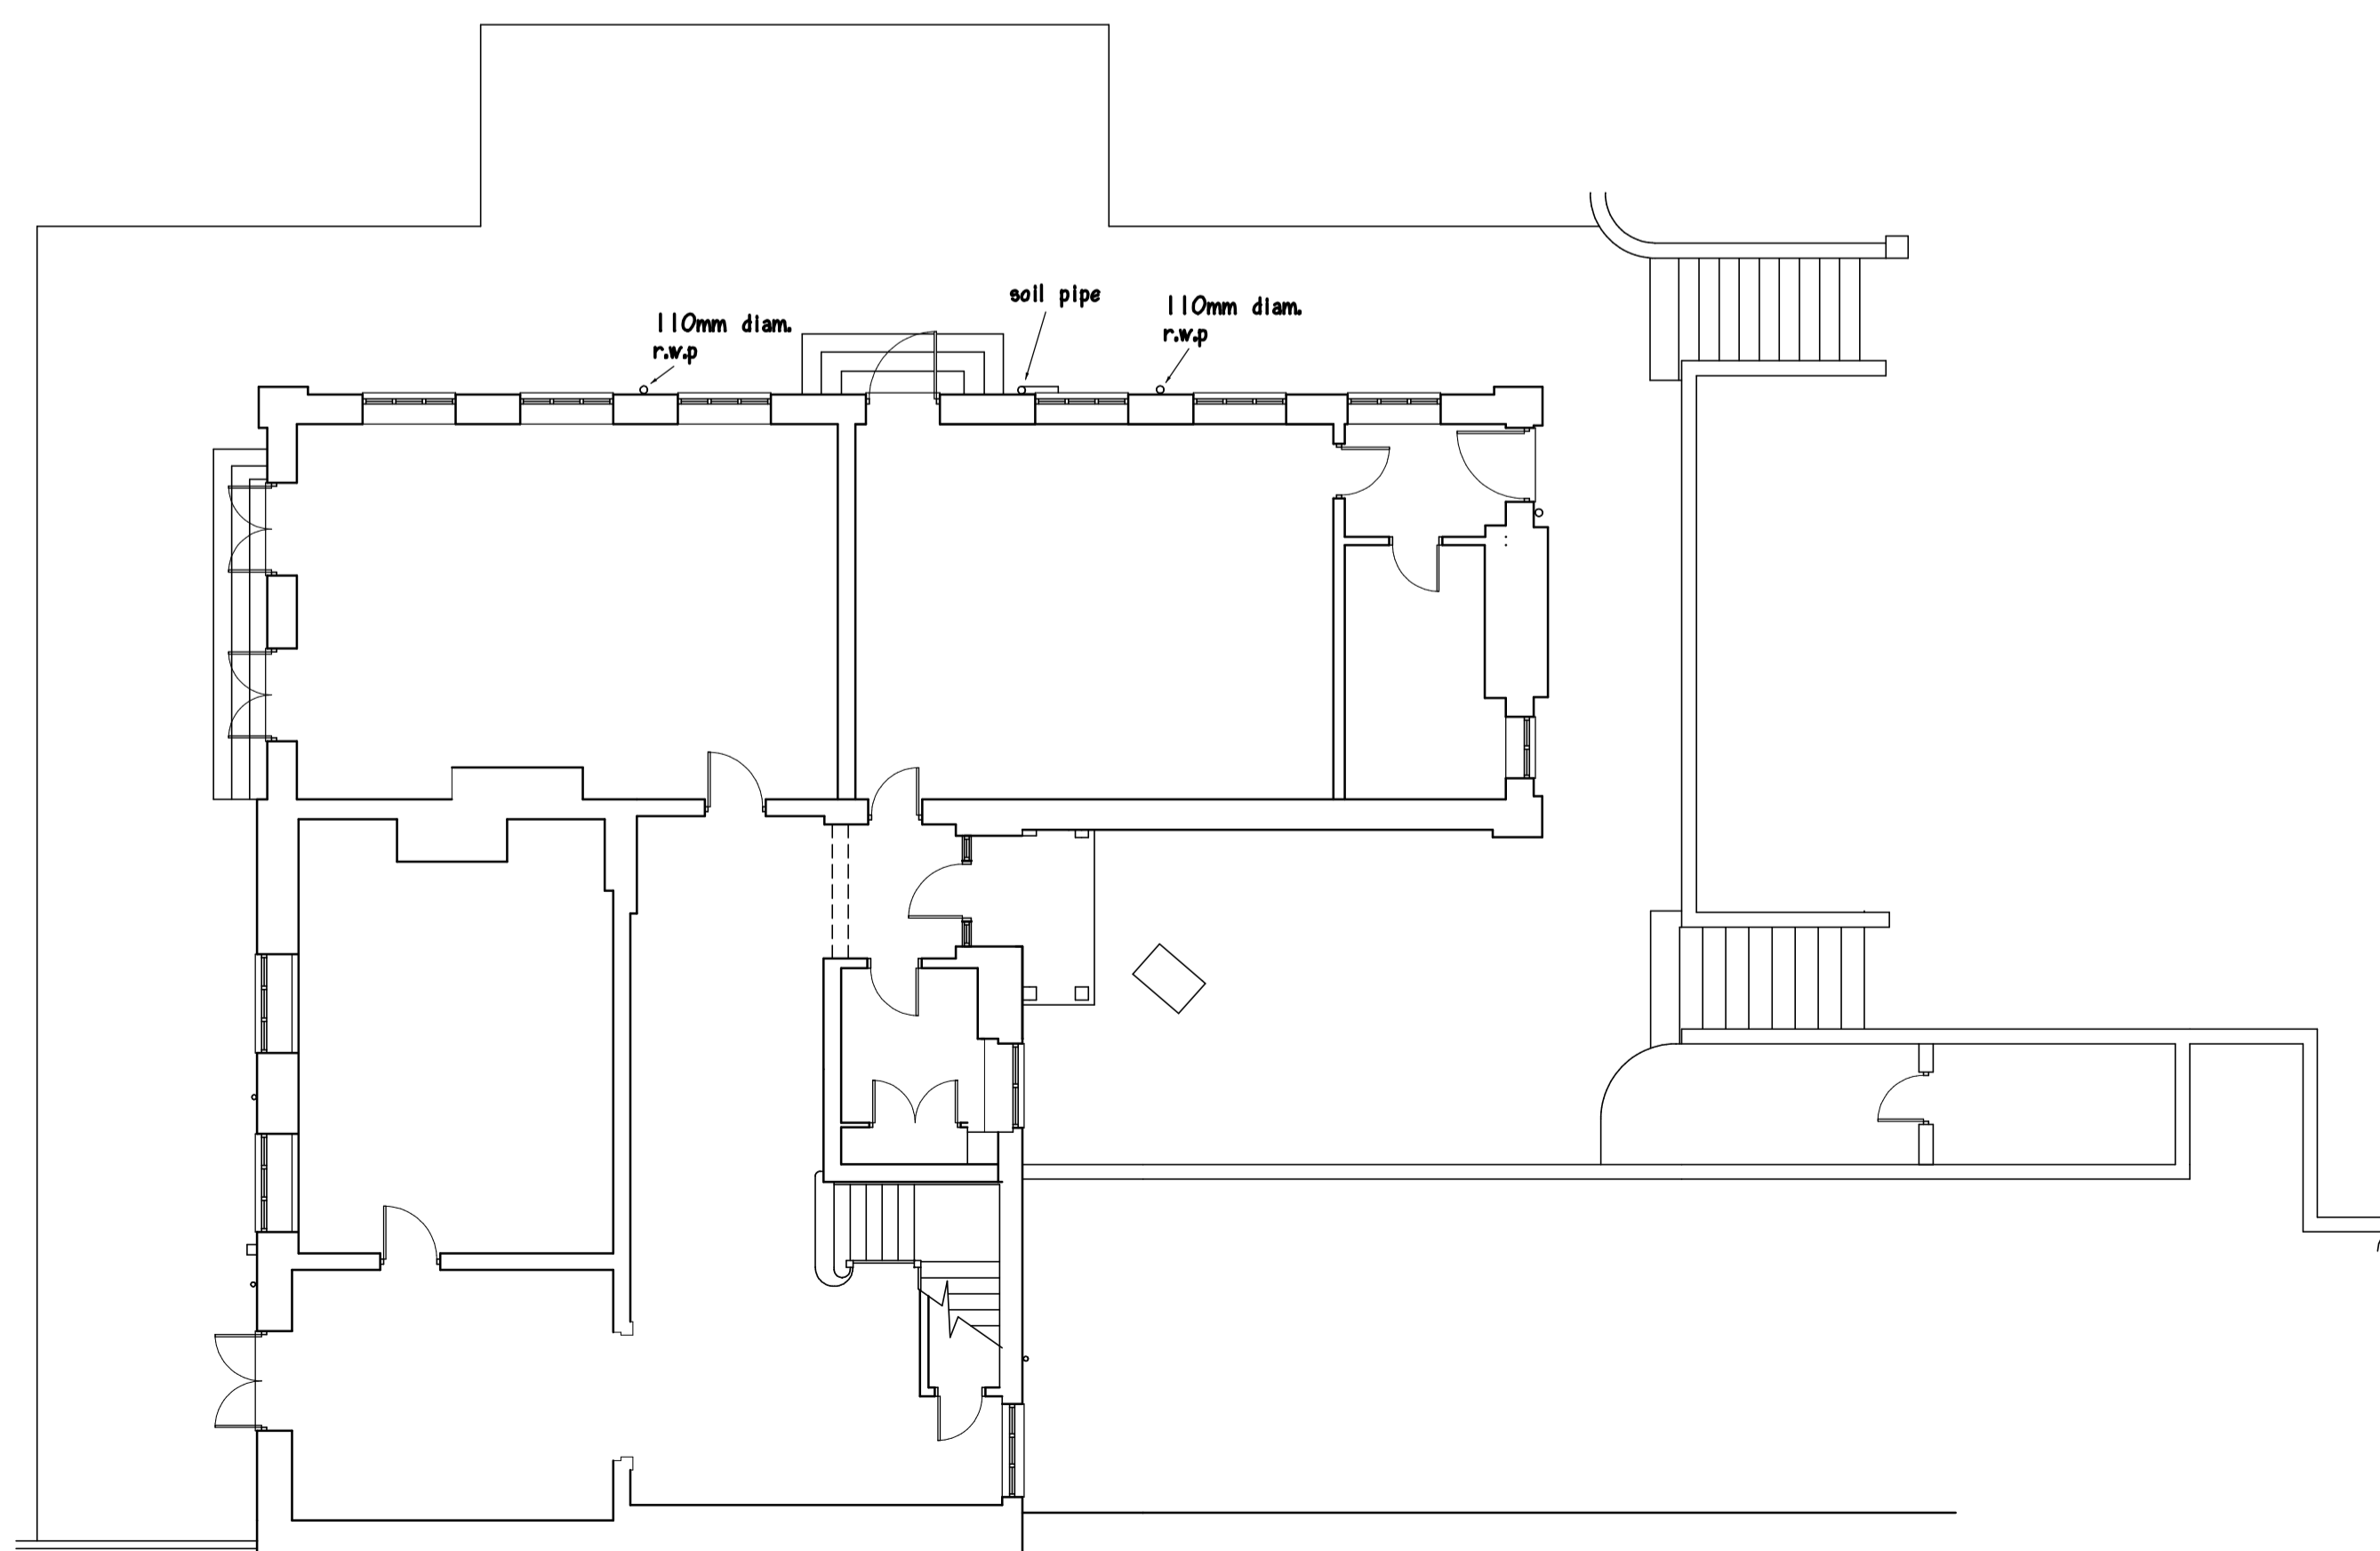

EXISTING GROUND FLOOR 1/100

EXISTING LAYOUT AT BLACKWELL HALL HOUSE.


DRAWN BY : MIKE LEGGETT BUILDING PLANS

info@mikeleggett.co.uk

DATE : 25th January 2013

SCALE : 1/50

DWG 3 of 4

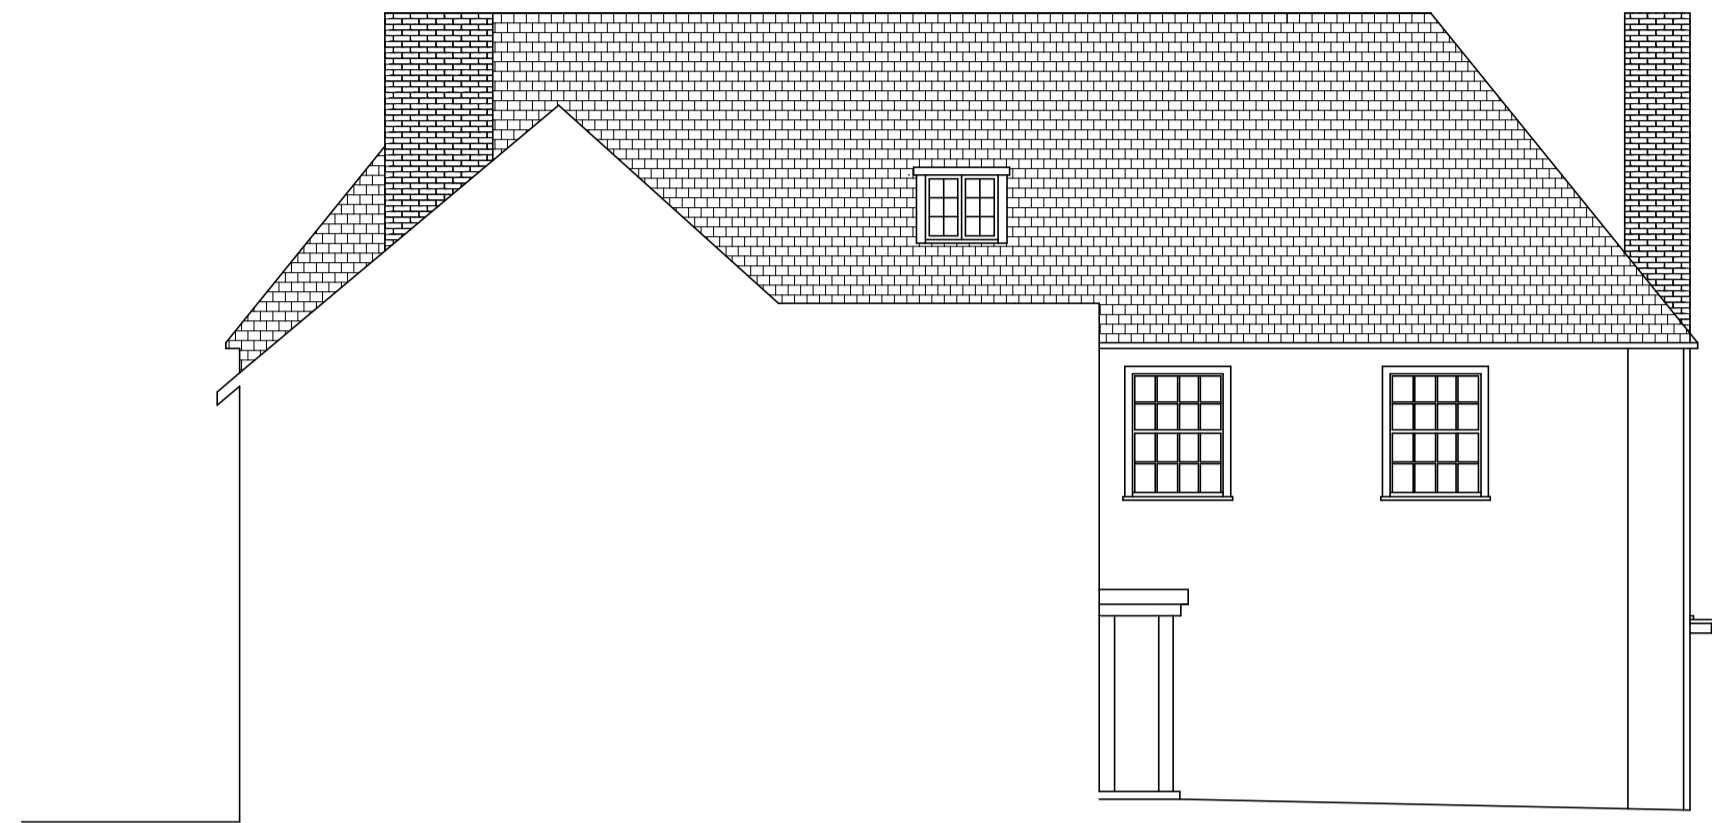

EXISTING SOUTH EAST ELEVATION



EXISTING NORTH EAST ELEVATION



EXISTING NORTH WEST ELEVATION



EXISTING SOUTH WEST ELEVATION

EXISTING LAYOUT AT BLACKWELL HALL HOUSE,

DRAWN BY : MIKE LEGGETT BUILDING PLANS

info@mikeleggett.co.uk

DATE : 25th January 2013

SCALE : 1/100

DWG 4 of 4