

NOTES

All dimensions must be checked on site and not scaled from this drawing




EXISTING NORTH WEST ELEVATION (1:100)






EXISTING SOUTH WEST ELEVATION (1:100)



EXISTING SOUTH EAST ELEVATION (1:100)

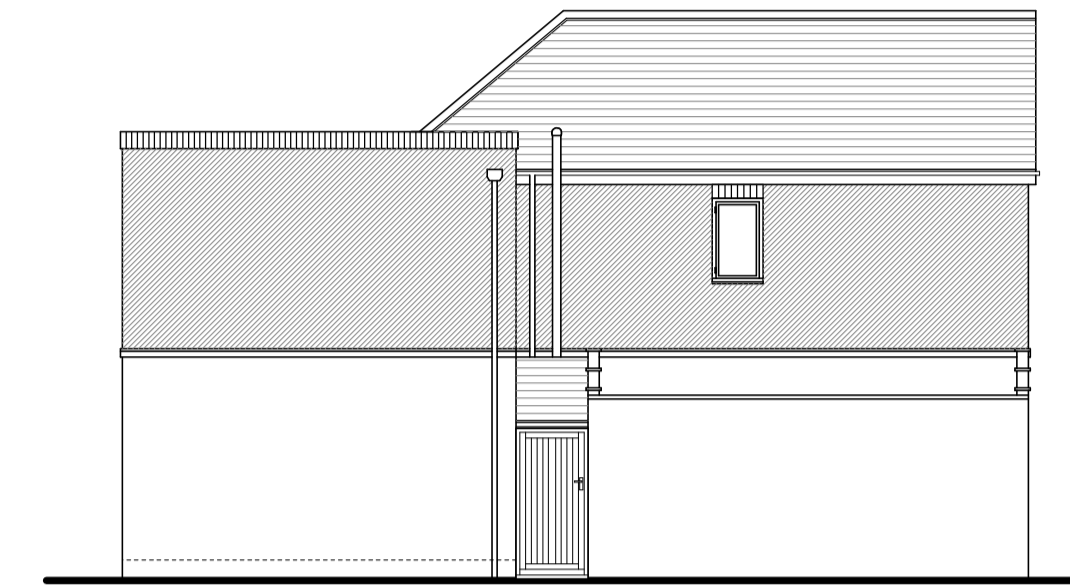

EXISTING NORTH EAST ELEVATION (1:100)

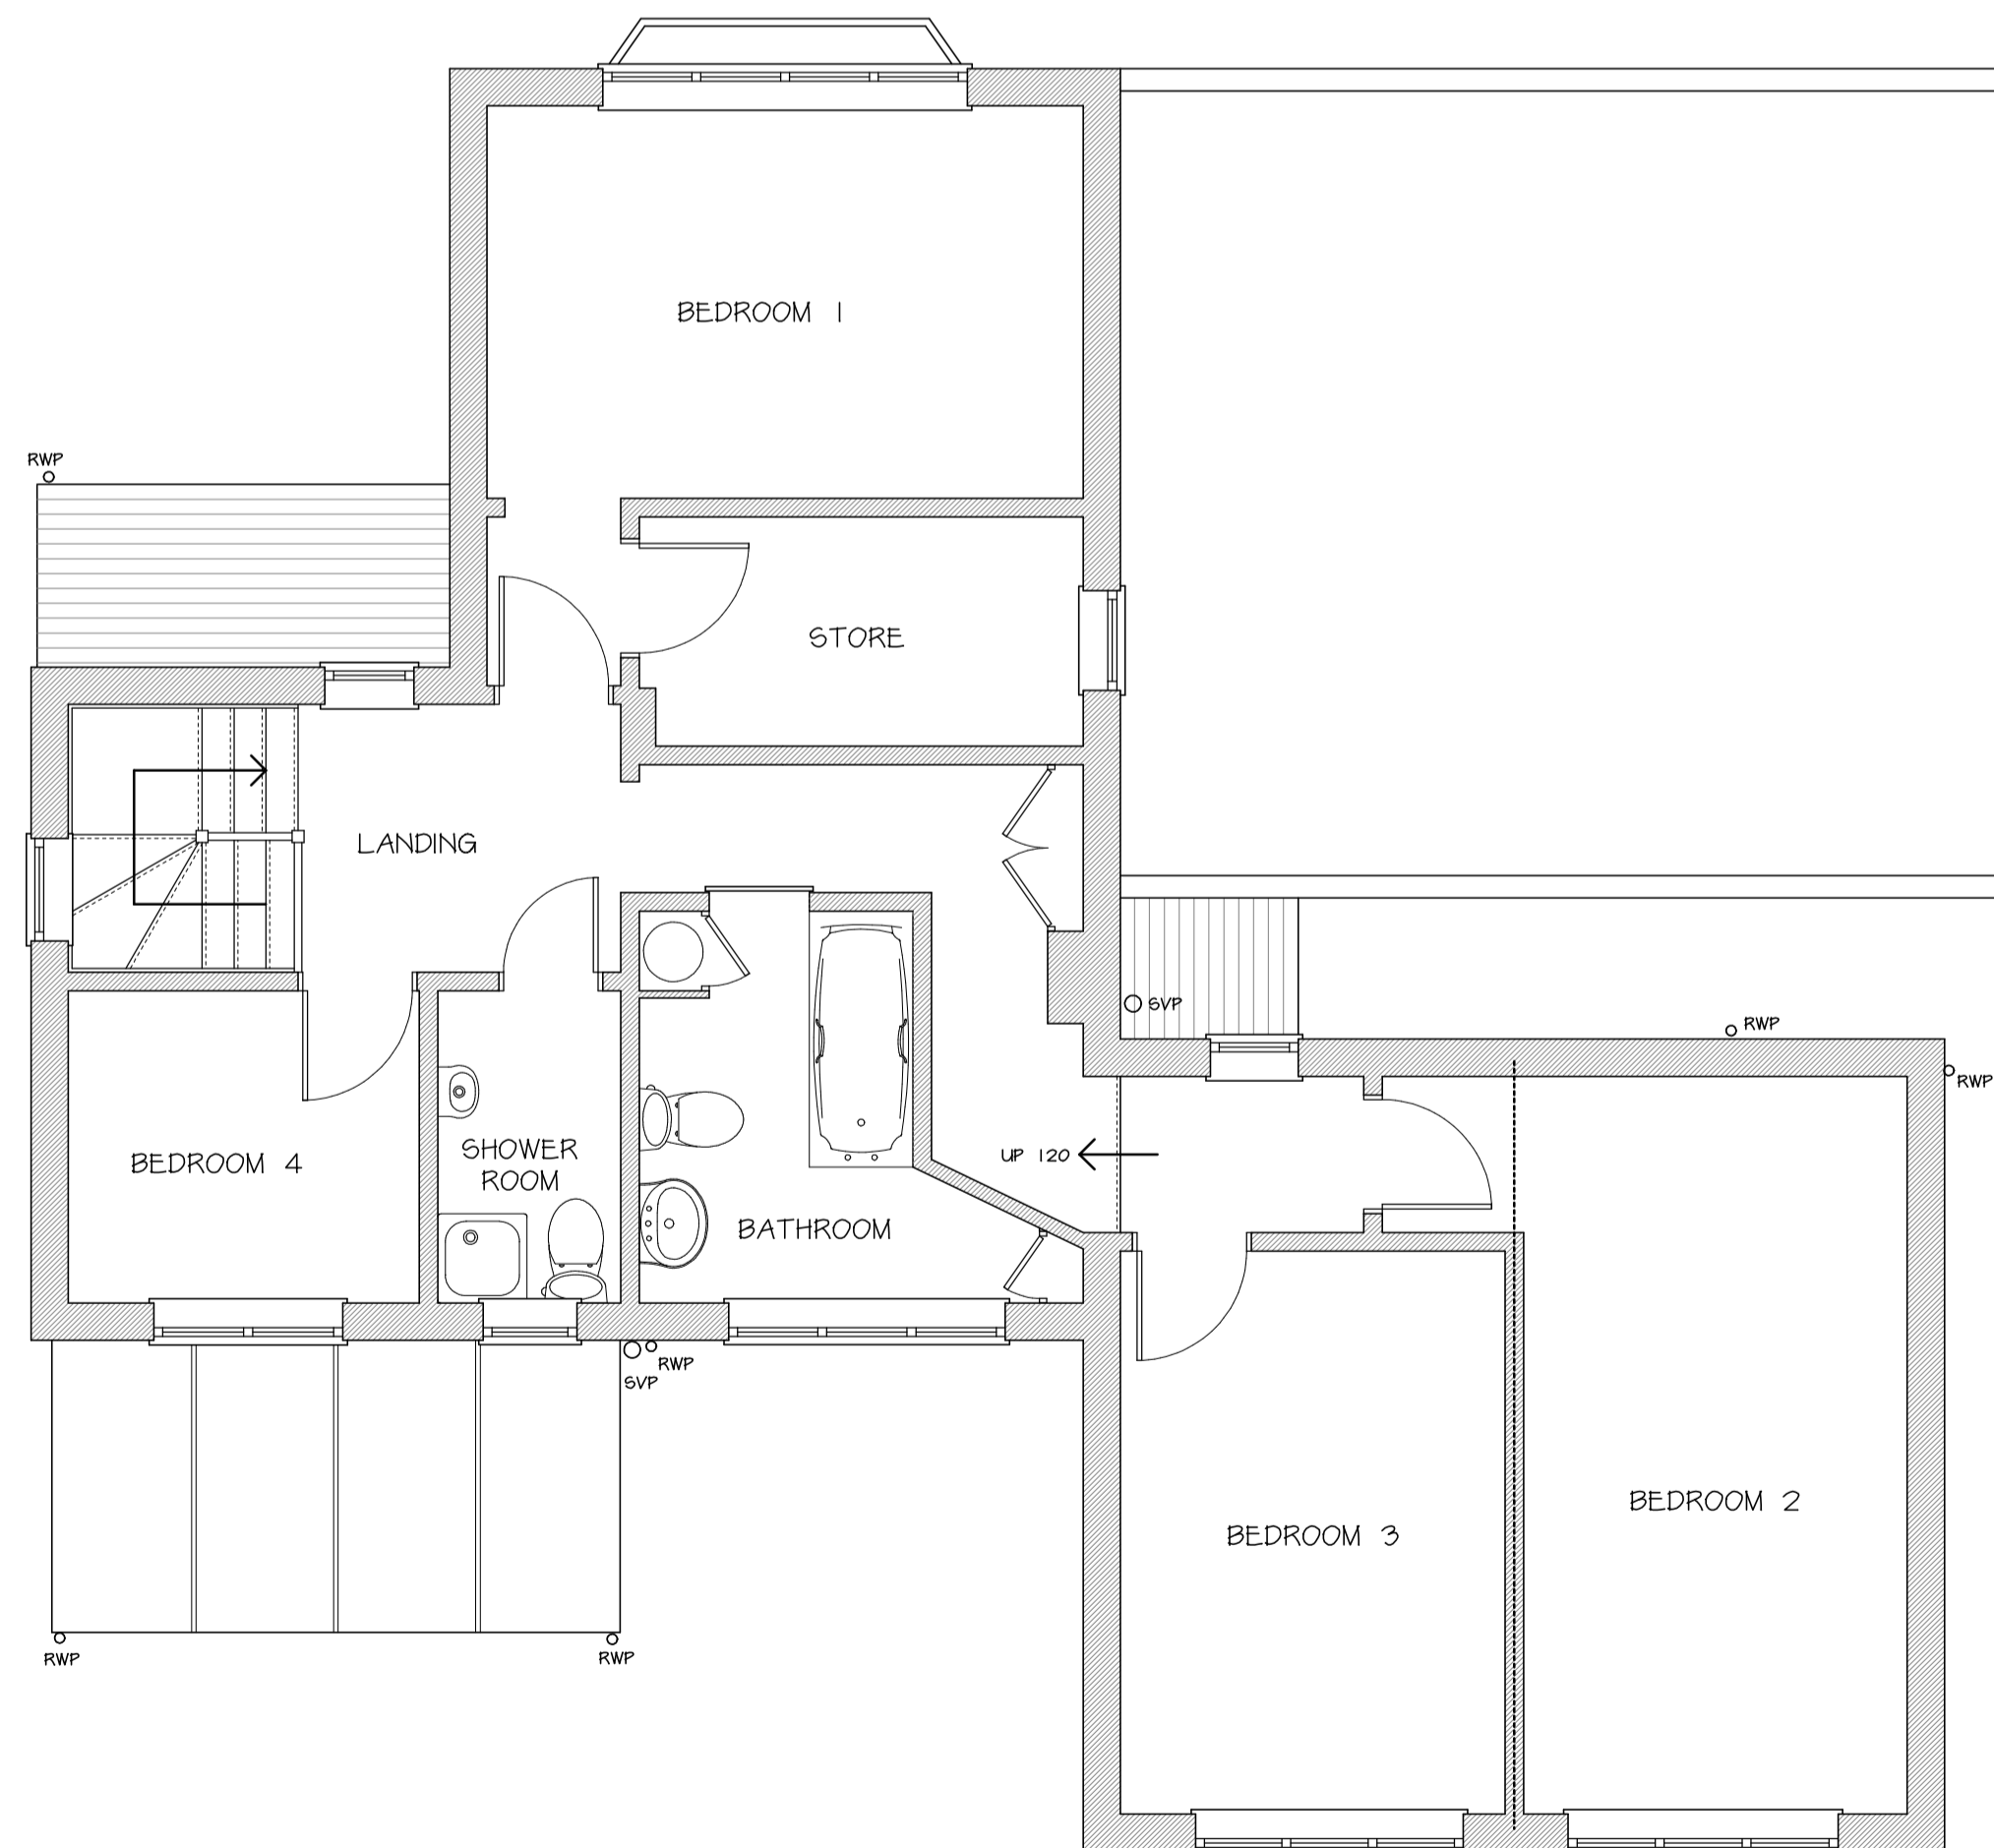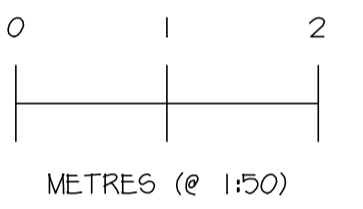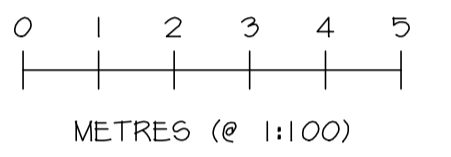

EXISTING FIRST FLOOR PLAN (1:50)

Date	Revisions

© copyright

Client

Location

Proposal

Drawing Title

Scale

Date Drawn by

Drg No. Revision



MAKING PLANS
architecture