


THIS DRAWING IS COPYRIGHT.
Contractors and Consultants must check all dimensions on site. Only figured dimensions are to be used. Any discrepancies to be reported to Laurence Associates before work proceeds. This drawing shall be used only for the purpose intended. PLEASE DO NOT SCALE.

Notes:



Front Elevation
1:100

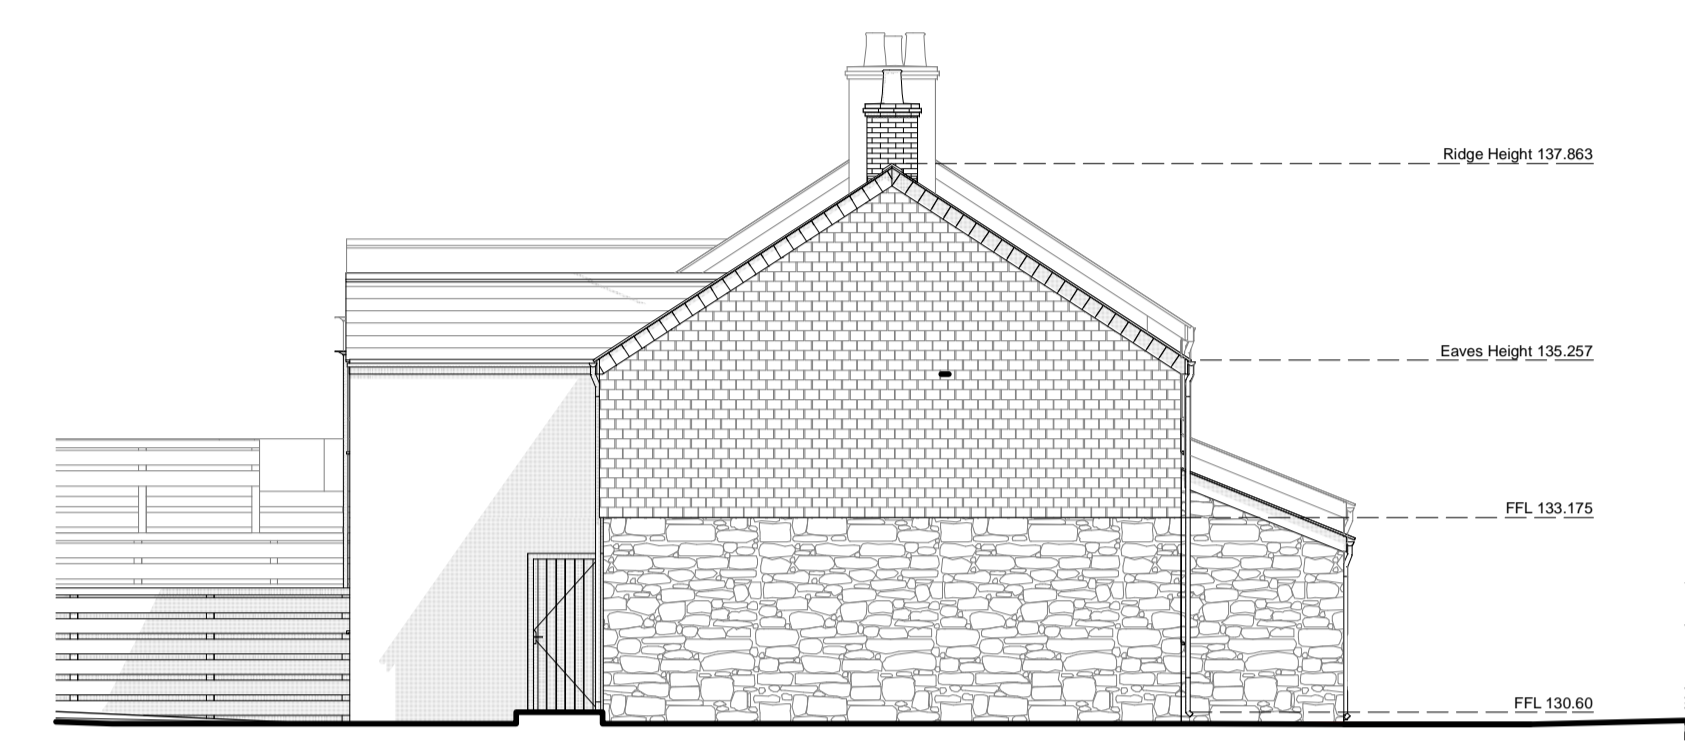

Side Elevation
1:100



Rear Elevation
1:100



Side Elevation
1:100

Rev.	Description	Drawn	Date



laurence associates
planning / architecture / landscape

Lander House, May Court
Threemilestone Business Park
Truro, Cornwall TR4 9LD

t: +44 (0) 1872 225 259
e: hello@laurenceassociates.co.uk
w: www.laurenceassociates.co.uk

Project Title:
PROPOSED RESIDENTIAL DEVELOPMENT

Project Address:
LEAT ROAD
PENDEEN
CORNWALL

Client:
GOLOWJI LTD

Drawing Title:
PROPOSED ELEVATIONS

Scale: 1:100@A1	Drawn: SK
Date: 23/2/15	Checked: JP

Drawing No:
13149.08

Planning