


GROUND FLOOR FIN. AREA: 194.6 sq.m. (2095.0 sq.ft.)

1 GROUND FLOOR PLAN
A102 1/4" = 1'

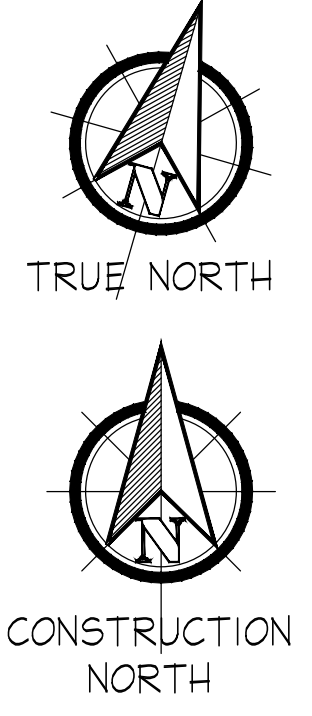

THE CONTRACTOR WILL CHECK AND VERIFY ALL DIMENSIONS AND JOB CONDITIONS ON THE JOB AND REPORT ANY DISCREPANCY TO THE DESIGNER. THESE DESIGN PLANS ARE PROTECTED BY COPYRIGHT AND ALL DESIGN RIGHTS ARE RESERVED BY JOHN WILLIAMS, ARCHITECTURAL DESIGNER. YOU MAY NOT REPRODUCE, TRANSMIT, OR SELL IN ANY FORM OR BY ANY MEANS, INCLUDING PHOTOCOPIING, SCANNING, BY ELECTRONIC OR MECHANICAL METHODS, WITHOUT THE WRITTEN PERMISSION OF THE DESIGNER. COPYRIGHT © 2017 BY JOHN WILLIAMS, ARCHITECTURAL DESIGNER OF WILLIAMS RESIDENTIAL DESIGN.

No.	DATE	DESCRIPTION
1	04/17	ISSUED FOR REVIEW & PERMITS
2	05/11	ISSUED FOR REVIEW & PERMITS
3	05/11	ISSUED FOR REVIEW & PERMITS
4	05/11	ISSUED FOR REVIEW & PERMITS
5	05/11	ISSUED FOR REVIEW & PERMITS
6	05/11	ISSUED FOR REVIEW & PERMITS

SIGNATURE REQUIRED
JOHN WILLIAMS REVIEWS AND TAKES RESPONSIBILITY FOR THIS DESIGN WORK DESCRIBED IN THIS DOCUMENT
DESIGN COMPANY BCIN 31437
INDIVIDUAL BCIN 24472


May 12, 2017

WILLIAMS
RESIDENTIAL DESIGN
461 Burlington Avenue
Burlington, Ontario
L7S 1R6
905-637-3274
williamsresidentialdesign@bellnet.ca

GROUND FLOOR PLAN
Date: May 12, 2017
Scale: As Noted


Greystones Lot 2
32 Jameson Drive
Greensville, ON
L9E 5A4

Drawn By: CB
Approved By: JW
Job Number: Greystones
Sheet: A102
OF: 13

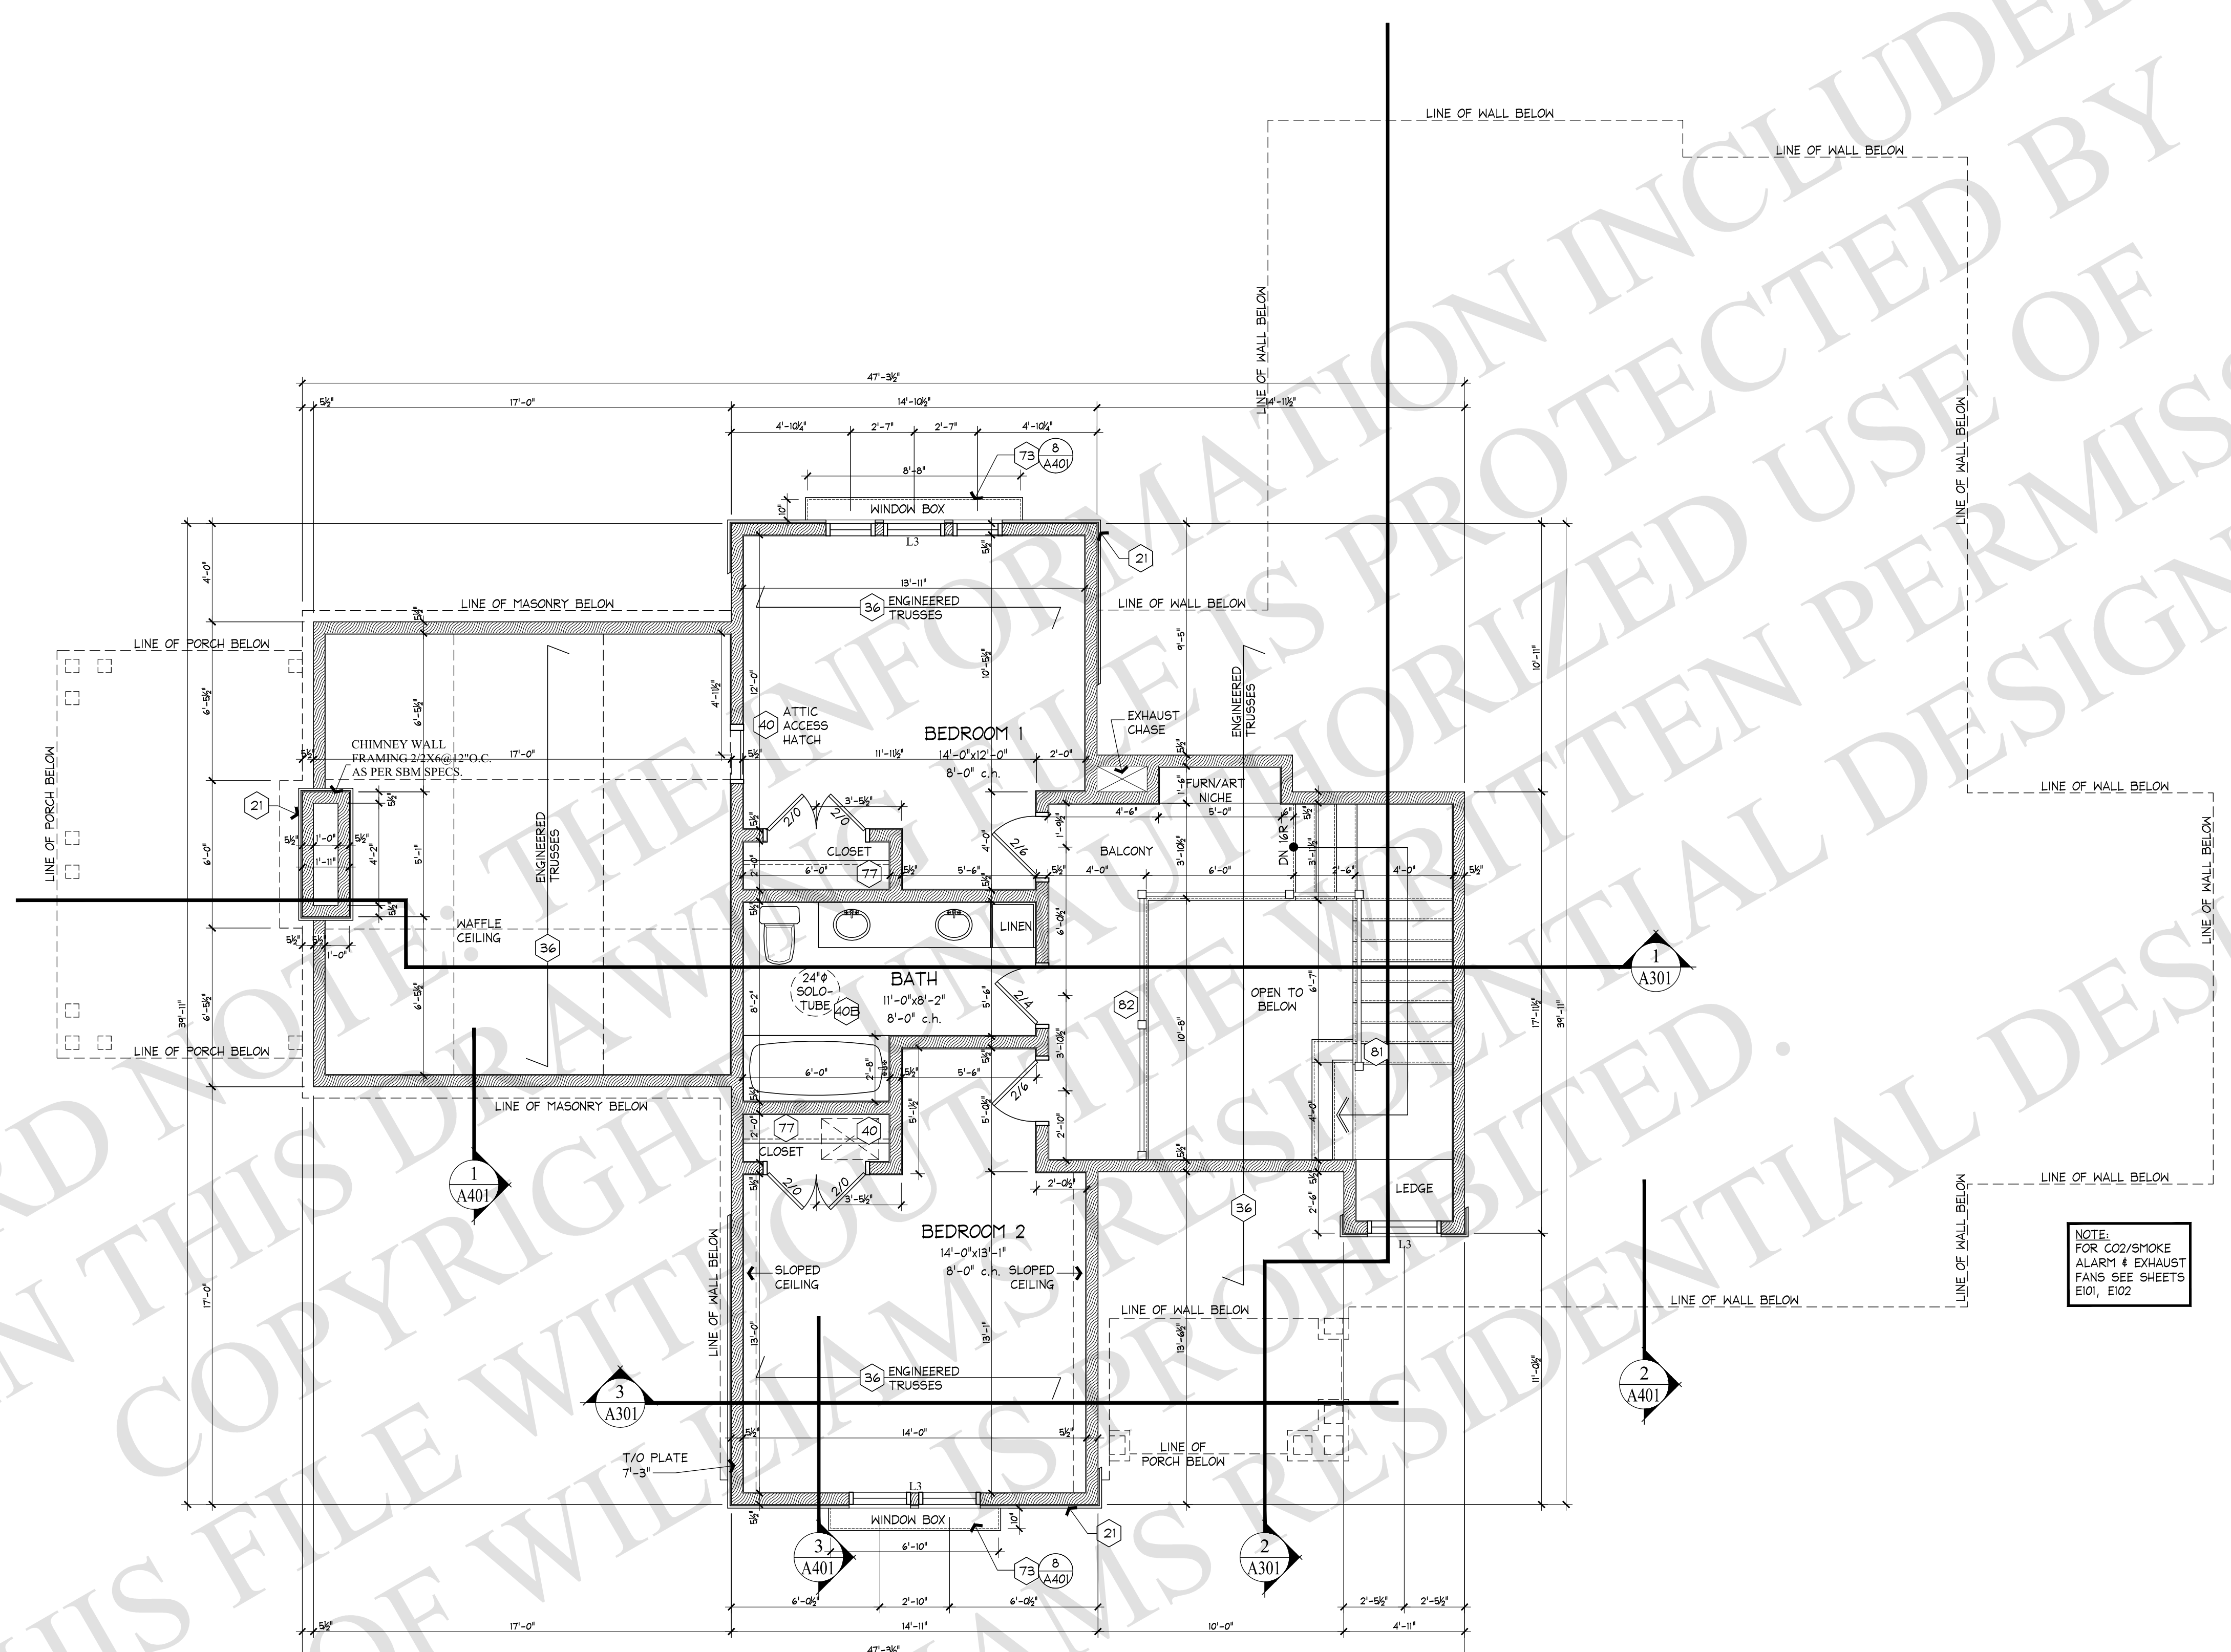

SECOND FLOOR FIN. AREA: 79.7sq.m. (858.4 sq.ft.)

1 SECOND FLOOR PLAN
A103 1/4" = 1'

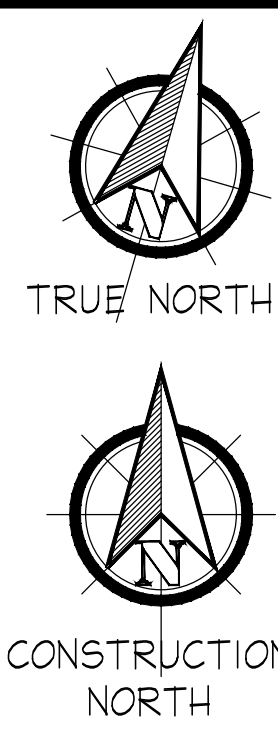

THE CONTRACTOR WILL CHECK AND VERIFY ALL DIMENSIONS AND JOB CONDITIONS ON THE JOB AND REPORT ANY DISCREPANCY TO THE DESIGNER IMMEDIATELY. THESE DESIGN PLANS ARE PROTECTED BY COPYRIGHT AND ALL DESIGN RIGHTS ARE RESERVED BY JOHN WILLIAMS, ARCHITECTURAL DESIGNER. YOU MAY NOT REPRODUCE, TRANSMIT, OR IN ANY MANNER DISSEMINATE OR MAKE ANY INDIVIDUAL RESIDENCE NO PART OF THIS DESIGN PLAN MAY BE REPRODUCED, DISTRIBUTED, TRANSMITTED OR SOLD IN ANY FORM OR BY ANY MEANS, INCLUDING PHOTOCOPIING, SCANNING, BY ELECTRONIC OR MECHANICAL MEANS, WITHOUT THE PRIOR WRITTEN PERMISSION OF THE DESIGNER. COPYRIGHT © 2017 BY JOHN WILLIAMS, ARCHITECTURAL DESIGNER OF WILLIAMS RESIDENTIAL DESIGN.

No.	DATE	DESCRIPTION
1	09/17	ISSUED FOR REVIEW & PERM.
2	09/17	ISSUED FOR REVIEW & PERM.
3	08/17	ISSUED FOR ENGINEERING
4	08/17	ISSUED FOR CHIMNEY REVISIONS
5	08/17	ISSUED FOR PERMIT
6	05/17	ISSUED FOR PERMIT


SIGNATURE REQUIRED
JOHN WILLIAMS REVIEWS AND TAKES RESPONSIBILITY FOR THE DESIGN WORK DESCRIBED IN THIS DOCUMENT
DESIGN COMPANY BCIN 31437
INDIVIDUAL BCIN 24472
May 12, 2017

WILLIAMS
RESIDENTIAL DESIGN
461 Burlington Avenue
Burlington, Ontario
L7S 1R6
905-637-3274
williamsresidentialdesign@bellnet.ca

SECOND FLOOR PLAN
Scale: As Noted
Date: May 12, 2017


Greystones Lot 2
32 Jameson Drive
Greensville, ON
L9E 5A4

Drawn By: CB
Approved By: JW
Job Number: A103
Sheet: OF 13

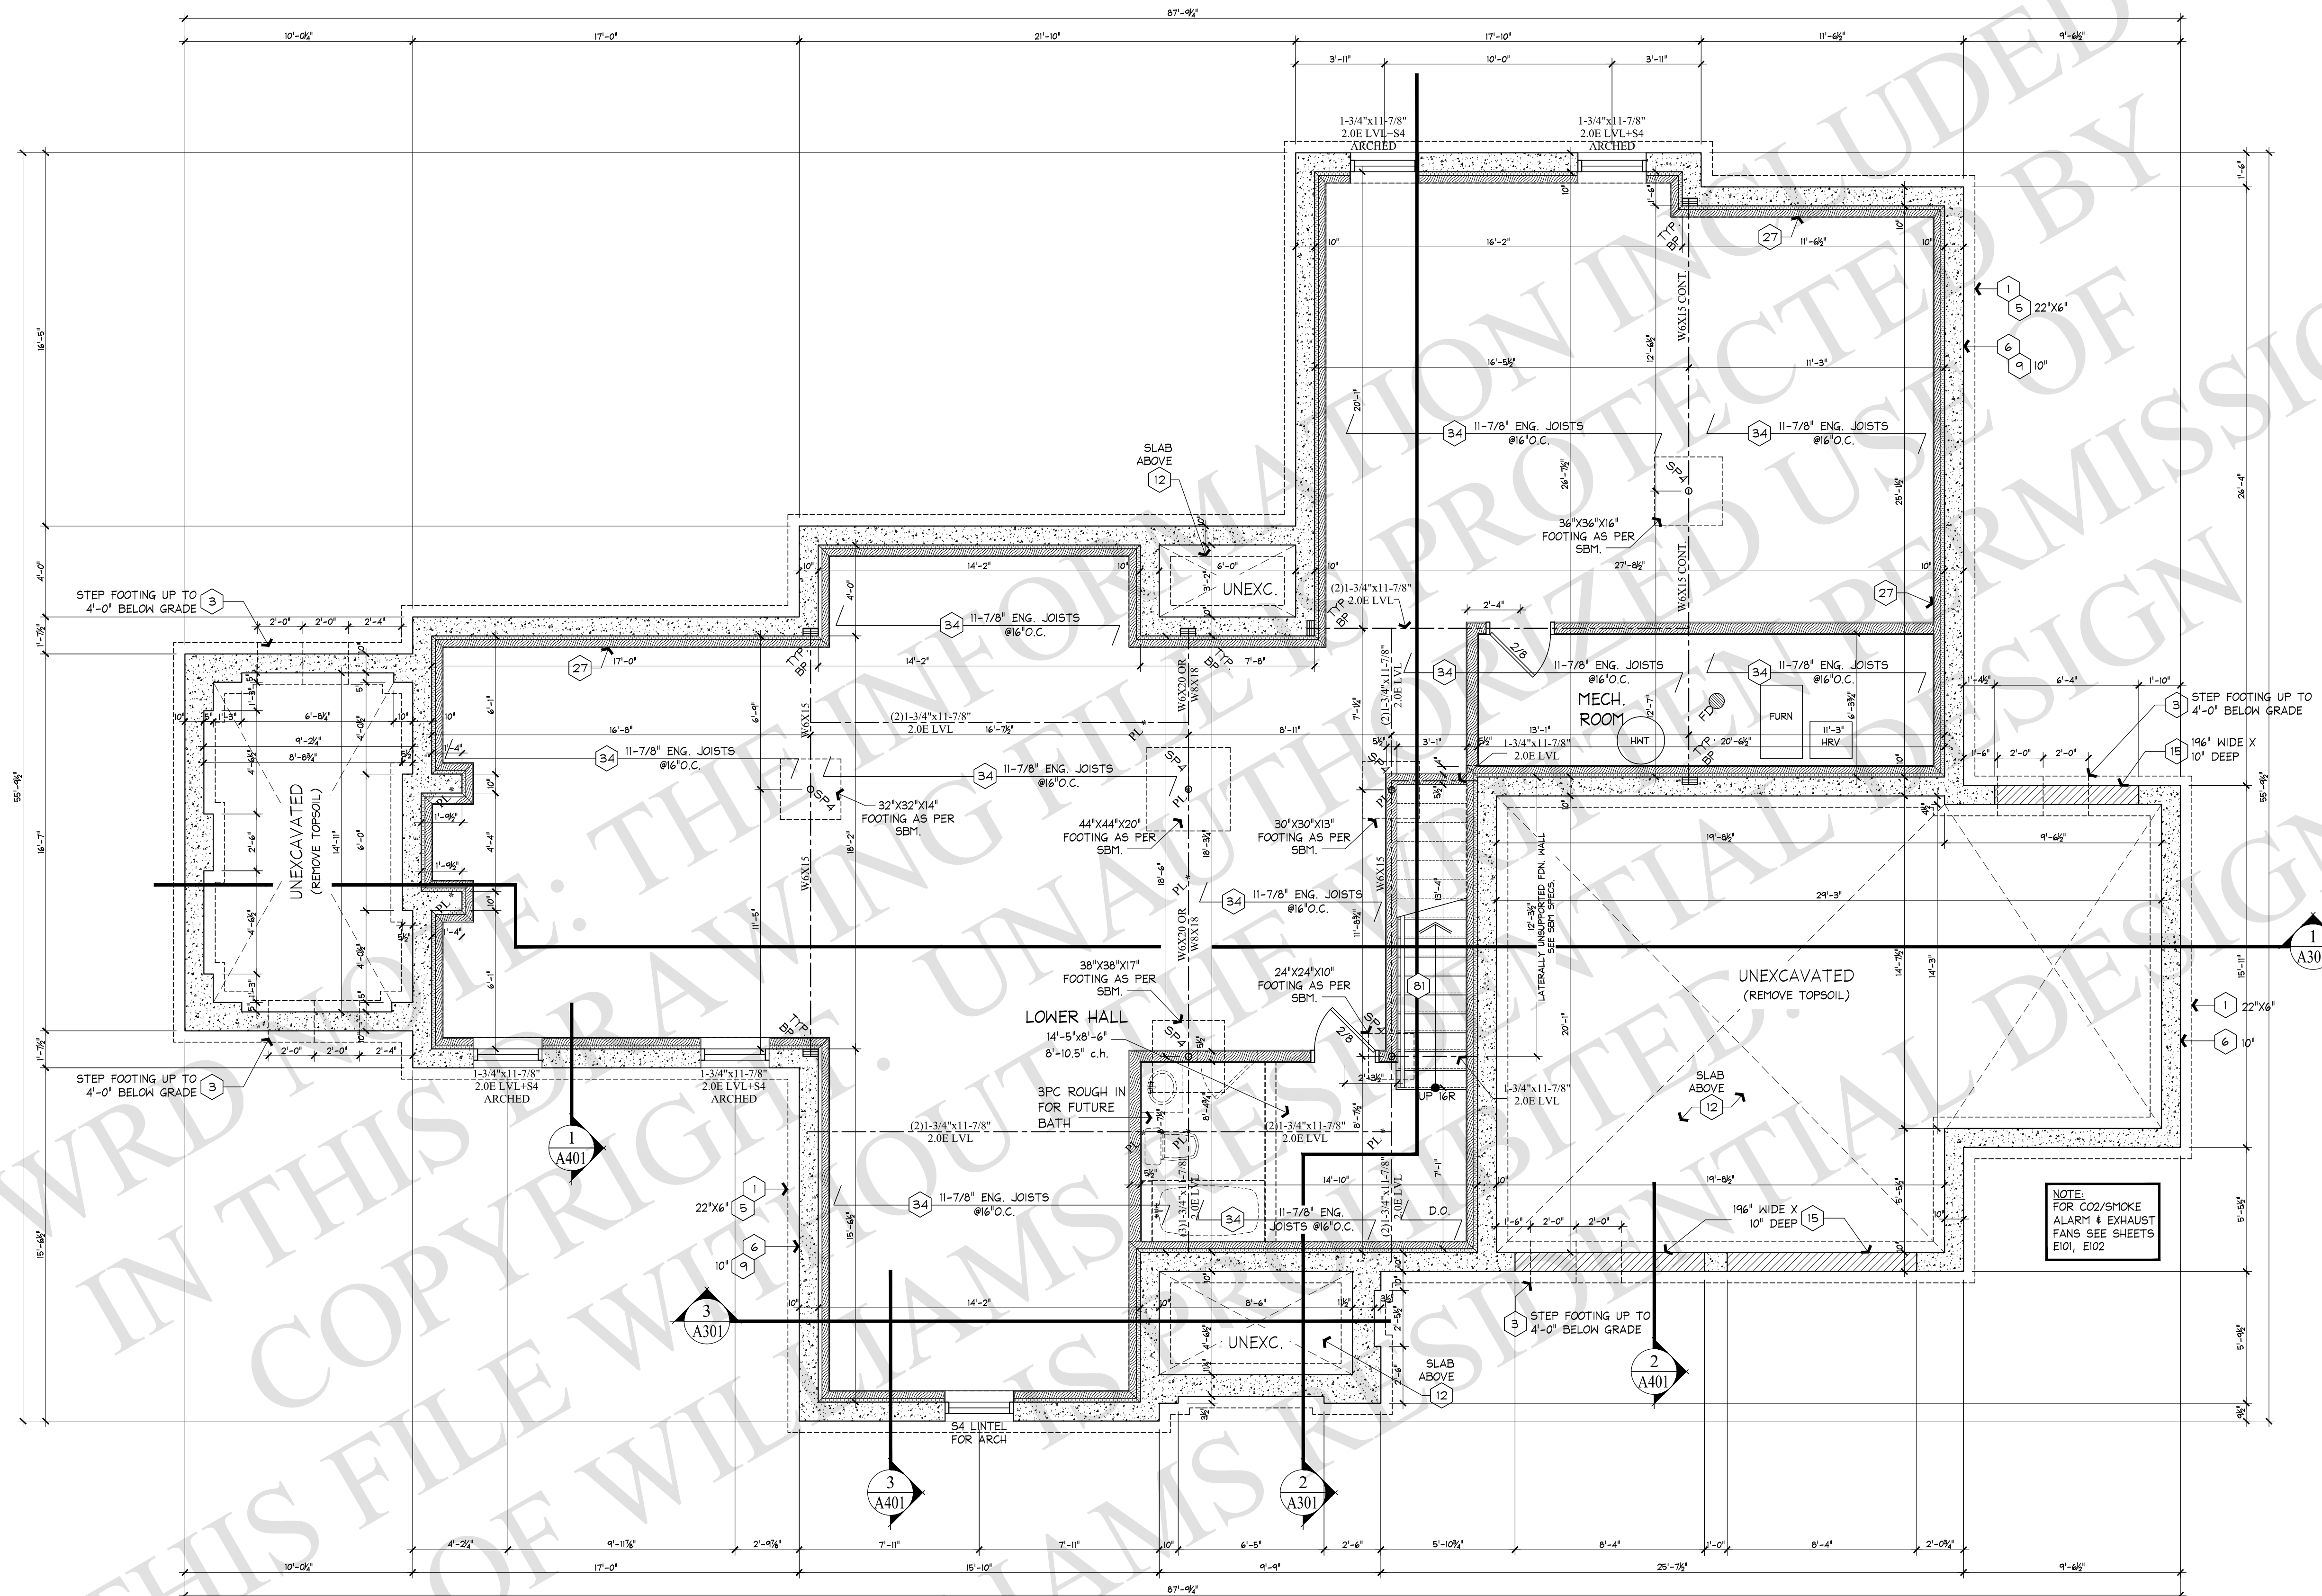

BSMNT FIN. FLOOR AREA: 17.1 sq.m. (184.4 sq.ft.)

1 BASEMENT FLOOR PLAN
A101 1/4" = 1'

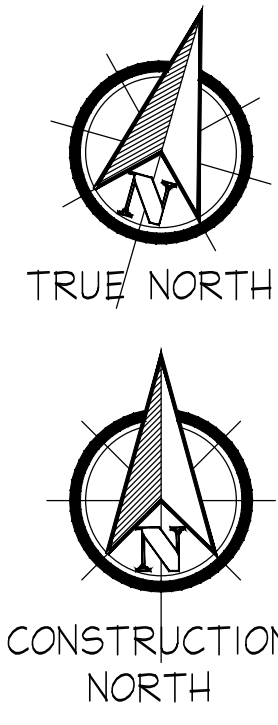

THE CONTRACTOR WILL CHECK AND VERIFY ALL DIMENSIONS AND JOB CONDITIONS ON THE JOB AND REPORT ANY DISCREPANCY TO THE DESIGNER. THESE DESIGN PLANS ARE PROTECTED BY COPYRIGHT AND ALL DESIGN RIGHTS ARE RESERVED BY JOHN WILLIAMS, ARCHITECTURAL DESIGNER. YOU MAY NOT REPRODUCE, TRANSMIT, OR IN ANY MANNER DISSEMINATE OR BE REPRODUCED, DISTRIBUTED, TRANSMITTED OR SOLD IN ANY FORM OR BY ANY MEANS, INCLUDING PHOTOCOPIING, SCANNING, BY ELECTRONIC OR MECHANICAL METHODS, WITHOUT THE WRITTEN PERMISSION OF THE DESIGNER. JOHN WILLIAMS, ARCHITECTURAL DESIGNER OF WILLIAMS RESIDENTIAL DESIGN.

No.	DATE	DESCRIPTION
1	09/11/17	ISSUED FOR REVIEW & PRICING
2	09/11/17	ISSUED FOR REVIEW & PRICING
3	08/11/17	ISSUED FOR ENGINEERING
4	08/11/17	ISSUED FOR CHECKING REVISIONS
5	08/11/17	ISSUED FOR PERMIT
6	08/11/17	ISSUED FOR PERMIT

SIGNATURE REQUIRED
JOHN WILLIAMS REVIEWS AND TAKES RESPONSIBILITY FOR THE DESIGN WORK DESCRIBED IN THIS DOCUMENT
DESIGN COMPANY BCIN 31437
INDIVIDUAL BCIN 24472

May 12, 2017

WILLIAMS
RESIDENTIAL DESIGN
461 Burlington Avenue
Burlington, Ontario
L7S 1R6
905-637-3274
williamsresidentialdesign@bellnet.ca

BASEMENT FLOOR PLAN

Scale: As Noted
Date: May 12, 2017

Greystones Lot 2
32 Jameson Drive
Greensville, ON
L9E 5A4

Drawn By: CB
Approved By: JW
Job Number: Greystones

Sheet: A101
OF: 13