
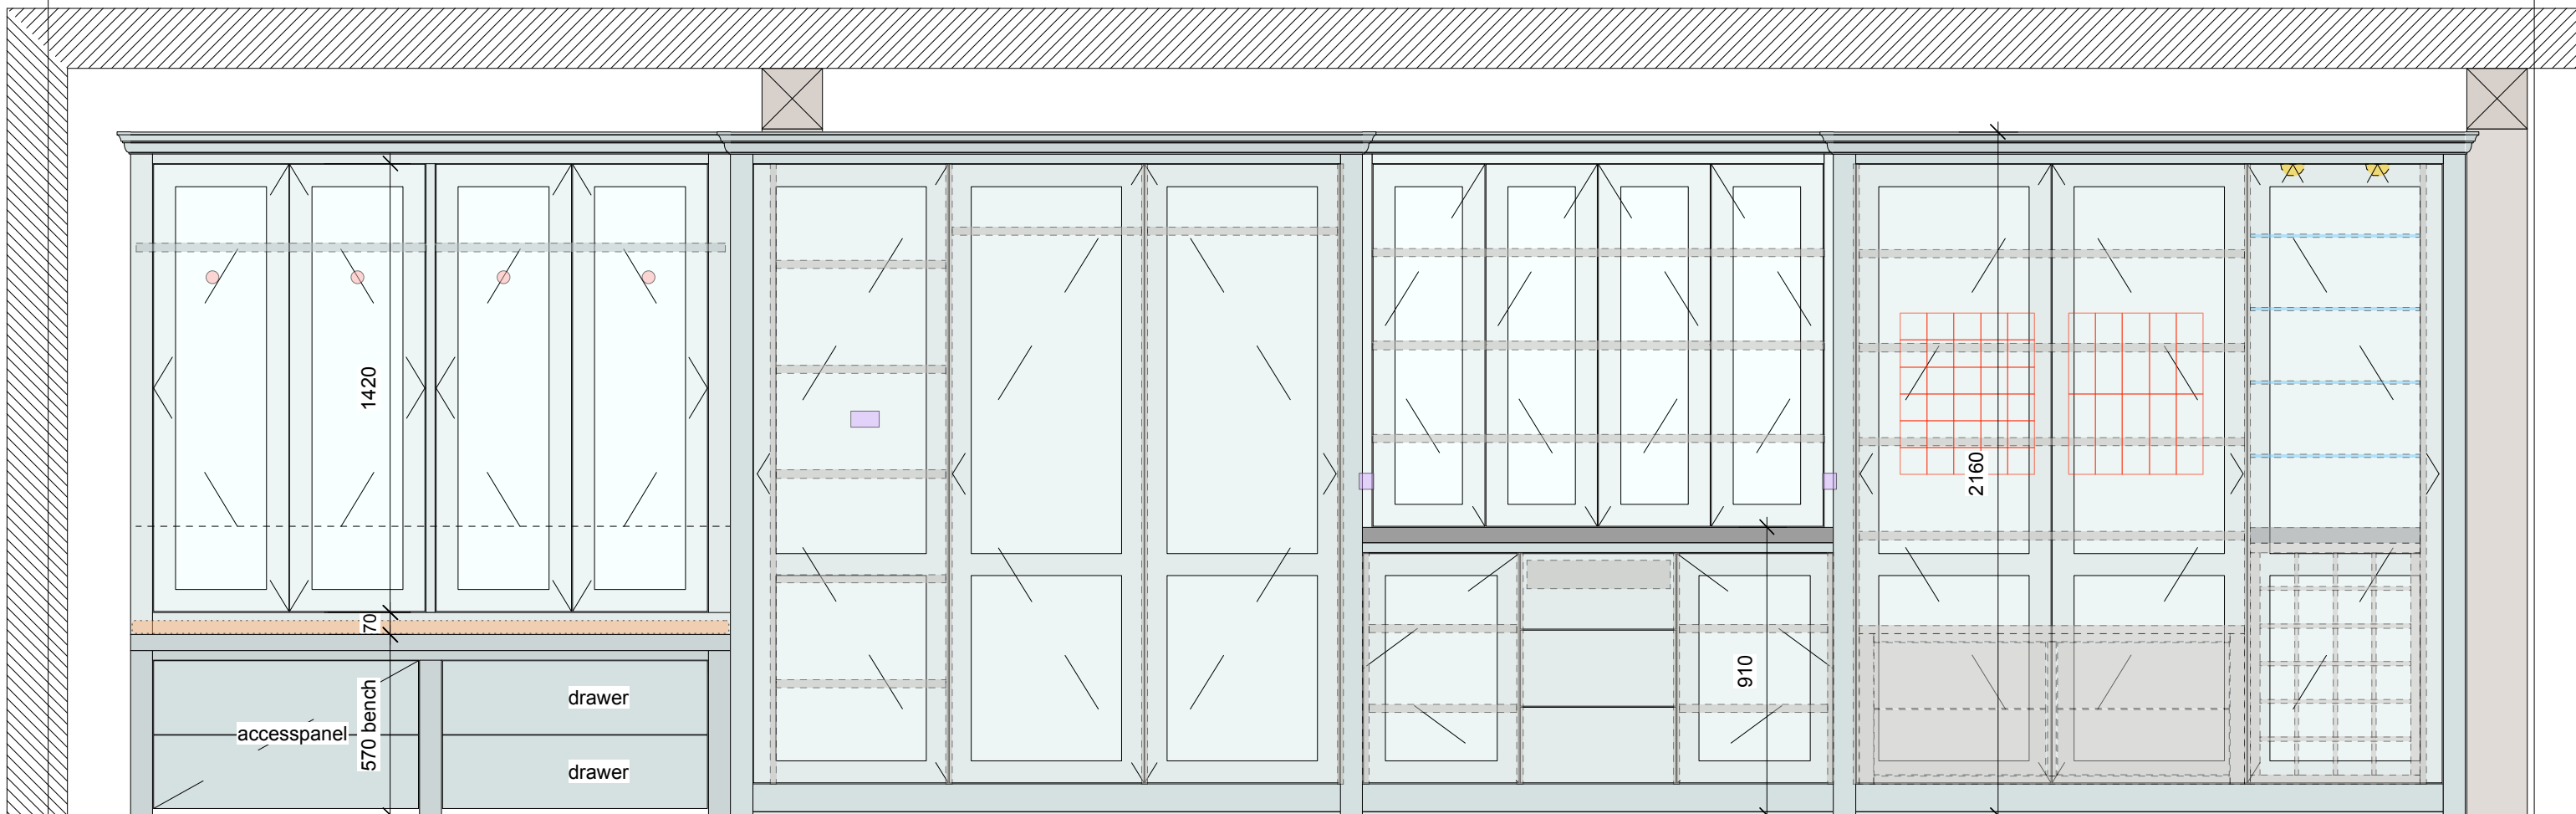


PAINT SPEC:  
 DULUX.  
 10% sheen.  
 Almond White.  
 Oak Veneer Internals

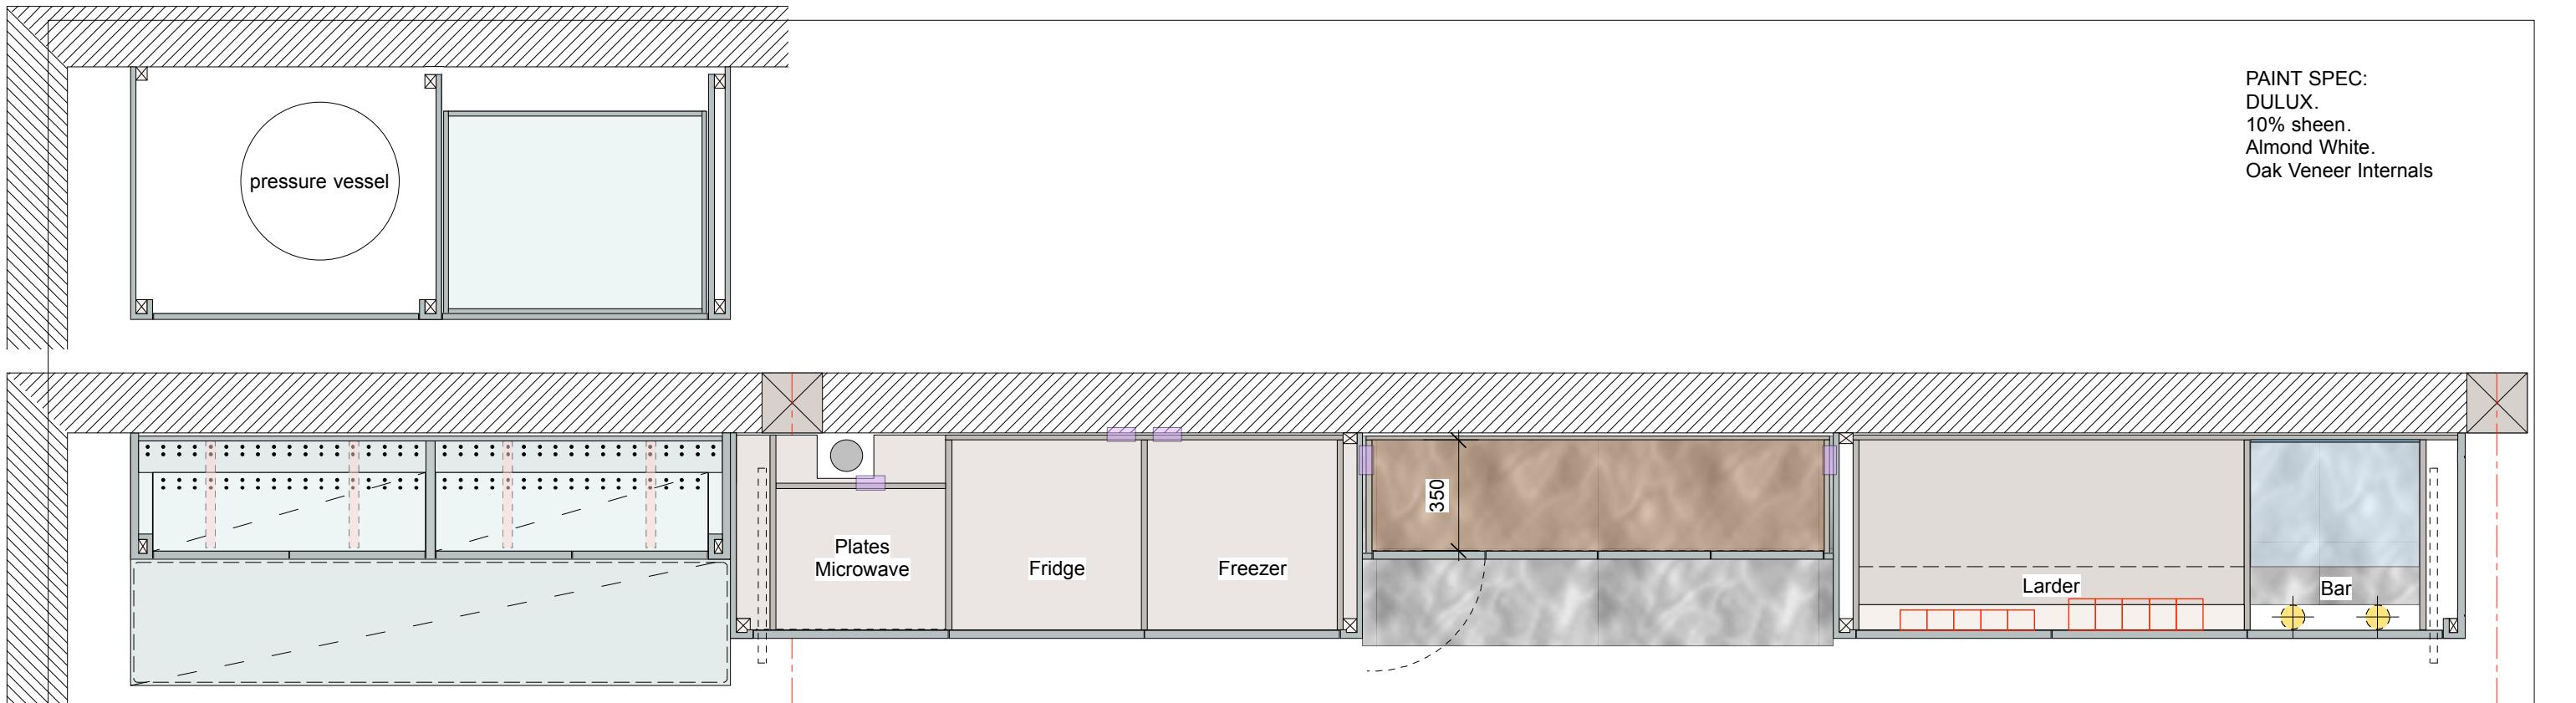

**DIAMOND SPECIALIST JOINERY LIMITED**  
 The Old Store, Hunts Hill Farm, Aveley Road,  
 Upminster, Essex, RM14 2TG  
 Ph: 01708 526123

This drawing is the copyright of  
 DIAMOND SPECIALIST JOINERY LIMITED  
 and may not be copied, altered or reproduced  
 in anyway or passed to a third party without  
 written authority. All dimensions are subject to  
 site survey and site verification. Do not scale.

PLANNED INSTALL DATE	
CLIENT	

DATE	JULY 2015
SCALE	1:20 @ A3

PROJECT TITLE	KITCHEN
DRAWING TITLE	ELEVATION 1

DRG no.	DSJ 210
REV:	<b>B</b>