



LITERARY AND SCIENTIFIC  
INSTITUTE.

At any time  
No loading  
Unloading






















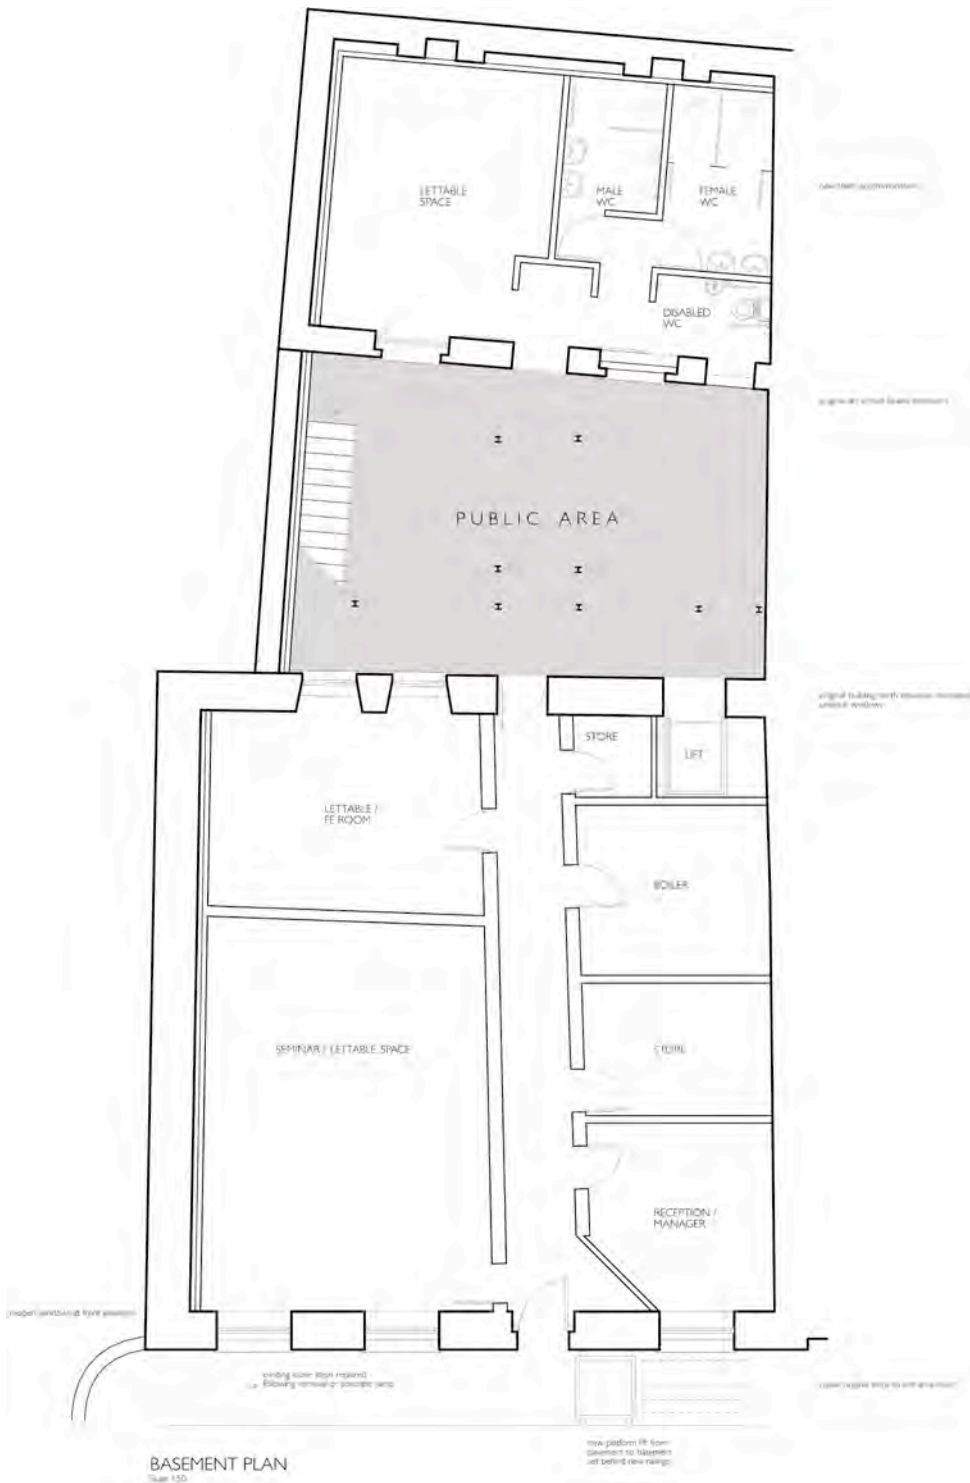

**BASEMENT PLAN**  
Scale 1:50

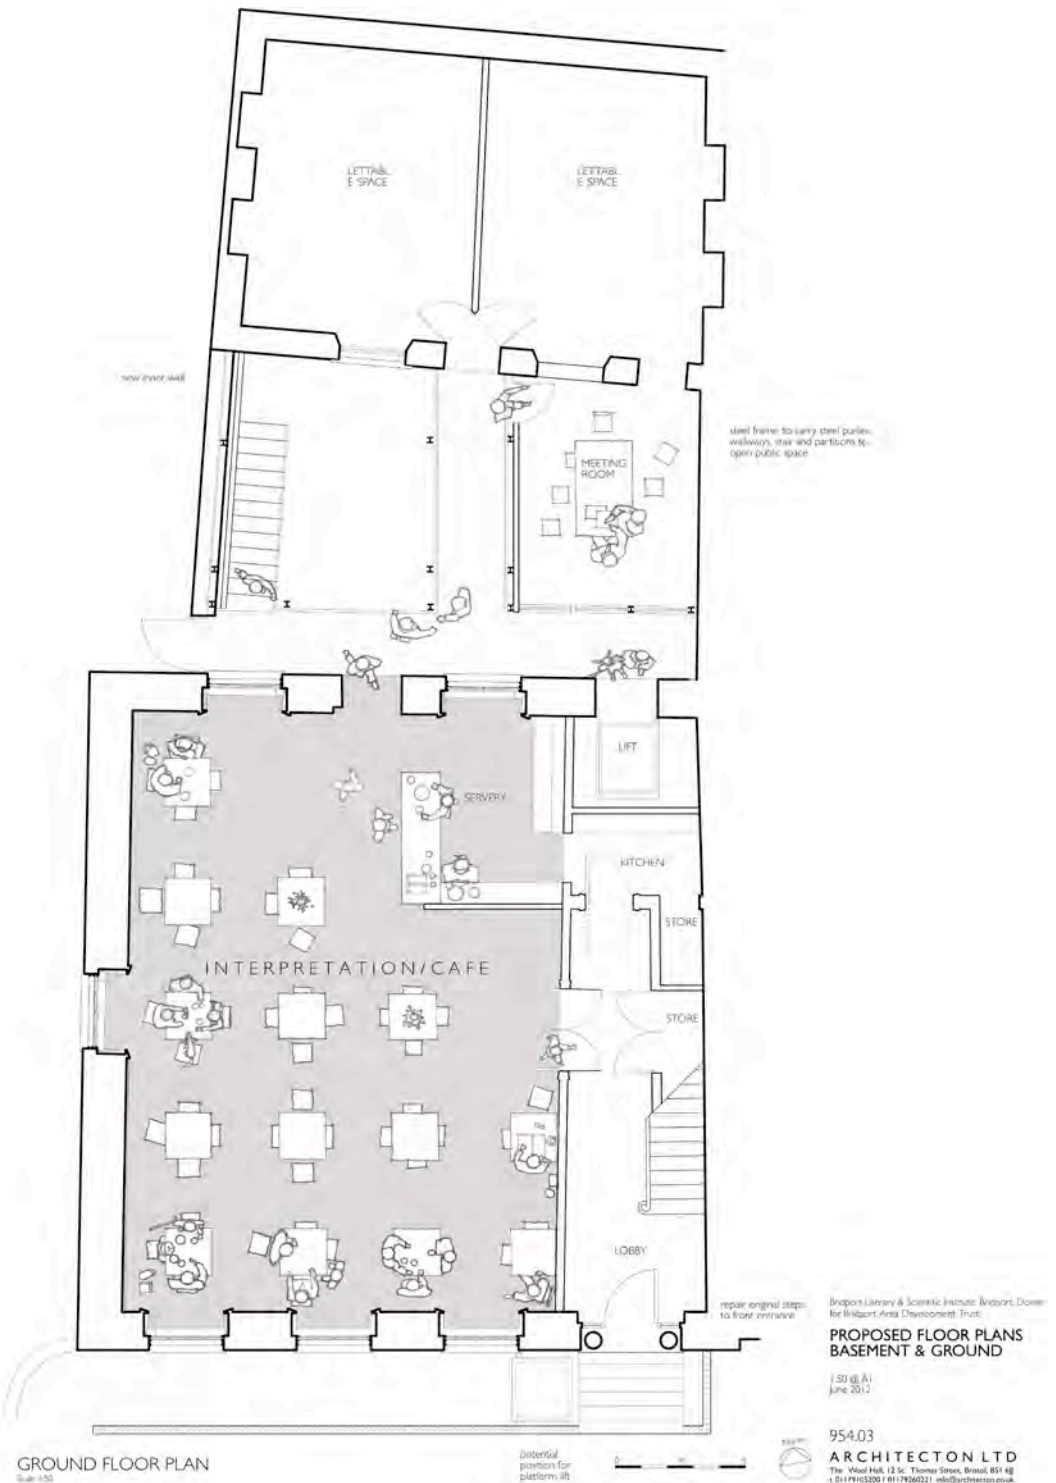


**GROUND FLOOR PLAN**  
Scale 1:50

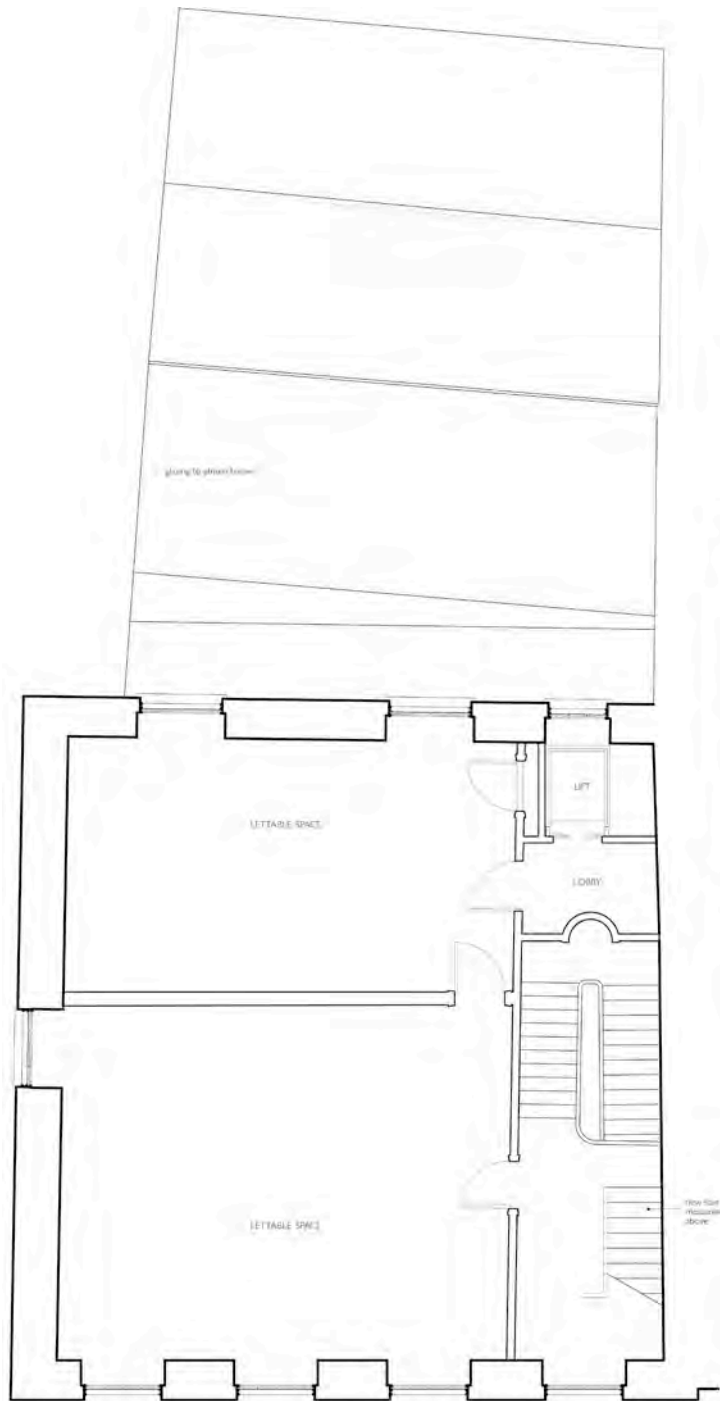

FIRST FLOOR  
Scale 1:50



LANDING FLOOR  
Scale 1:100

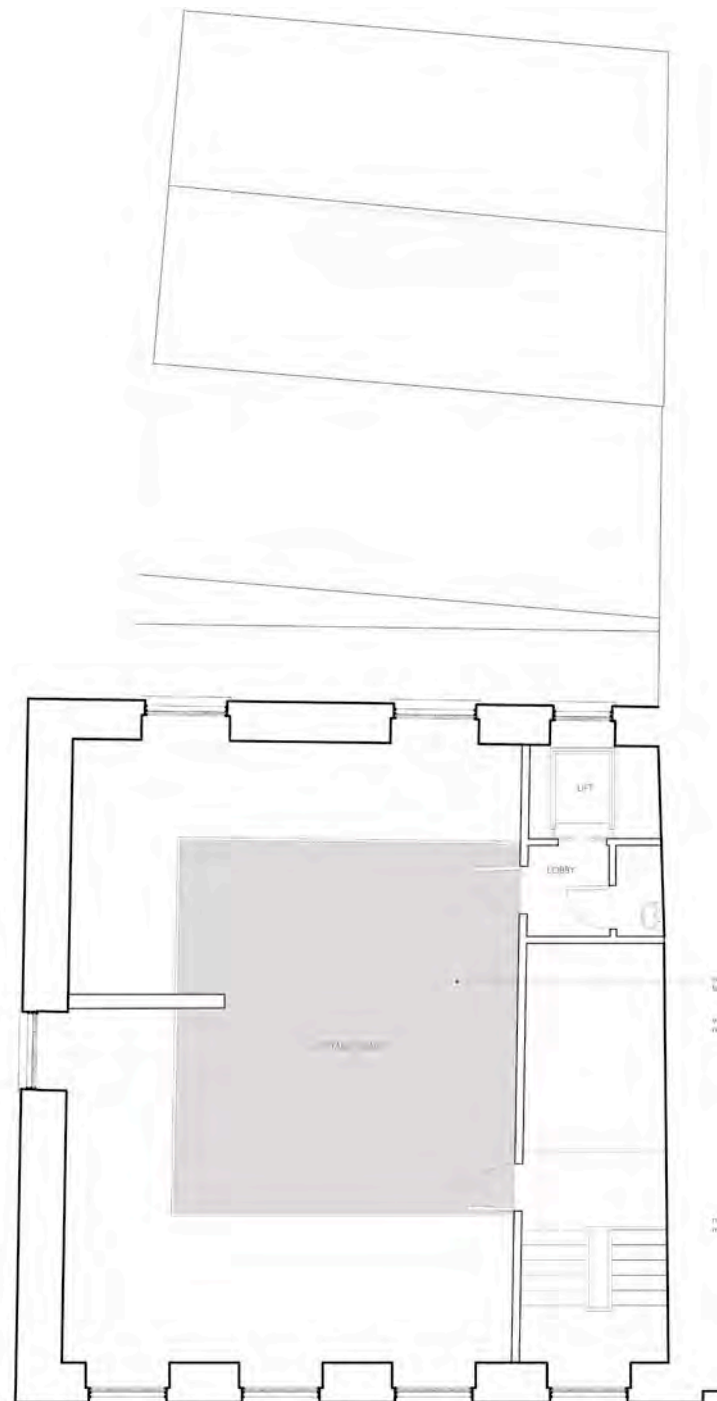


FIRST FLOOR / MEZZANINE PLAN  
Scale 1:50


Brisport Library & Scientific Institute, Brisport, Doner  
for Brisport Area Development Trust  
**PROPOSED PLANS  
FIRST & MEZZANINE**

1:50 @ A1  
June 2012


954.04  
**ARCHITECTON LTD**  
The Wood Hall, 12 St. Thomas Street, Bristol, BS1 4J  
+ 01179 652200 | 01179240223 | info@architecton.co.uk

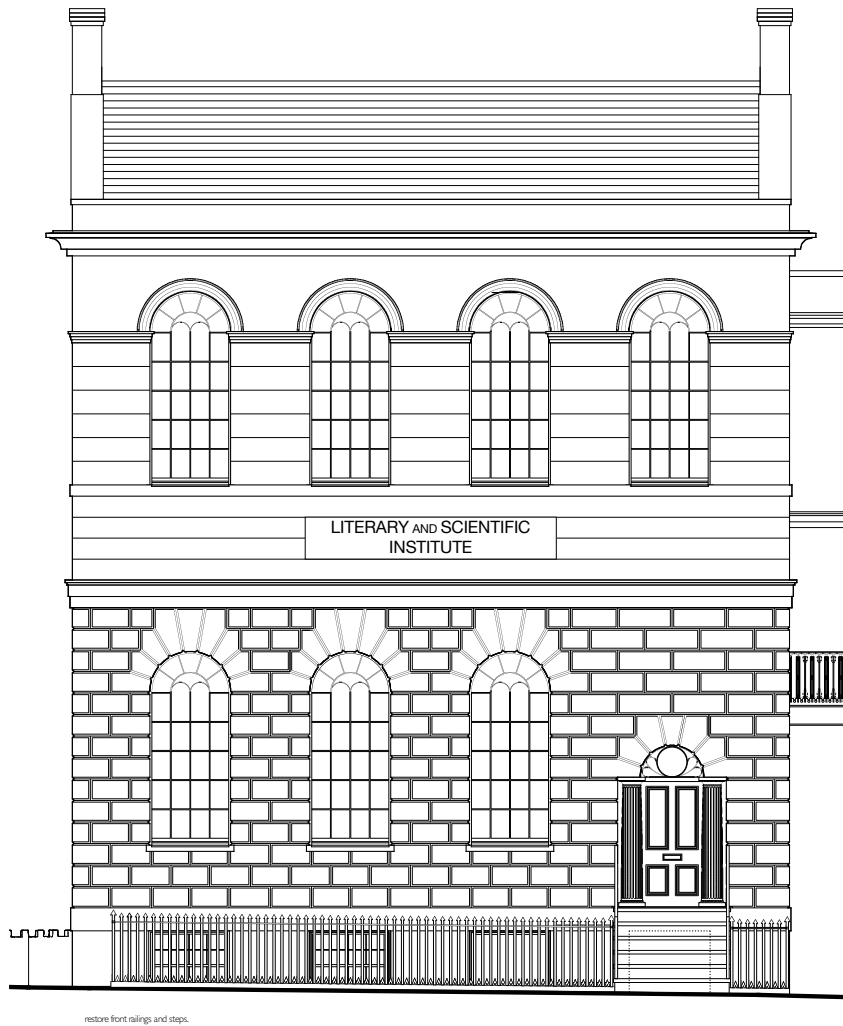

PROPOSED SOUTH INSTITUTE ELEVATION

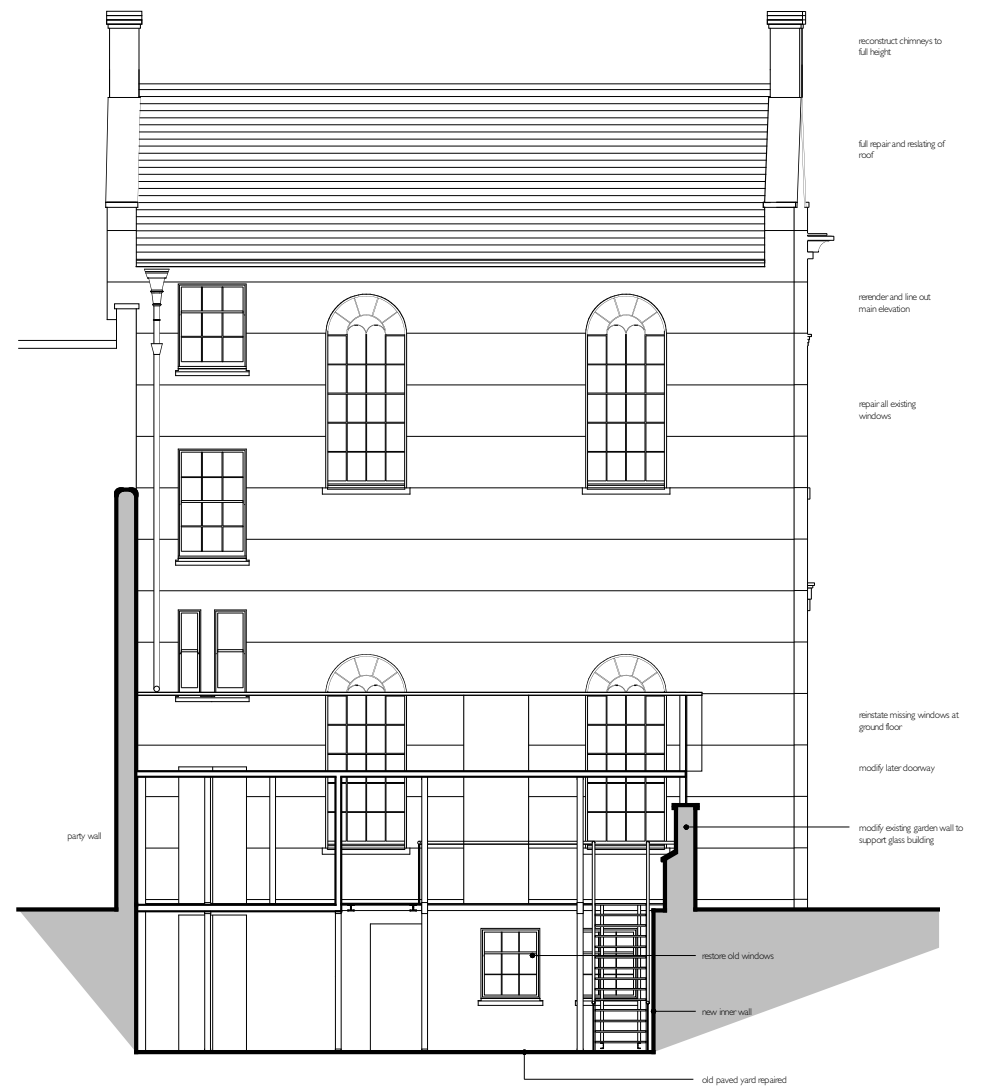

PROPOSED CROSS SECTION AND INSTITUTE ELEVATION

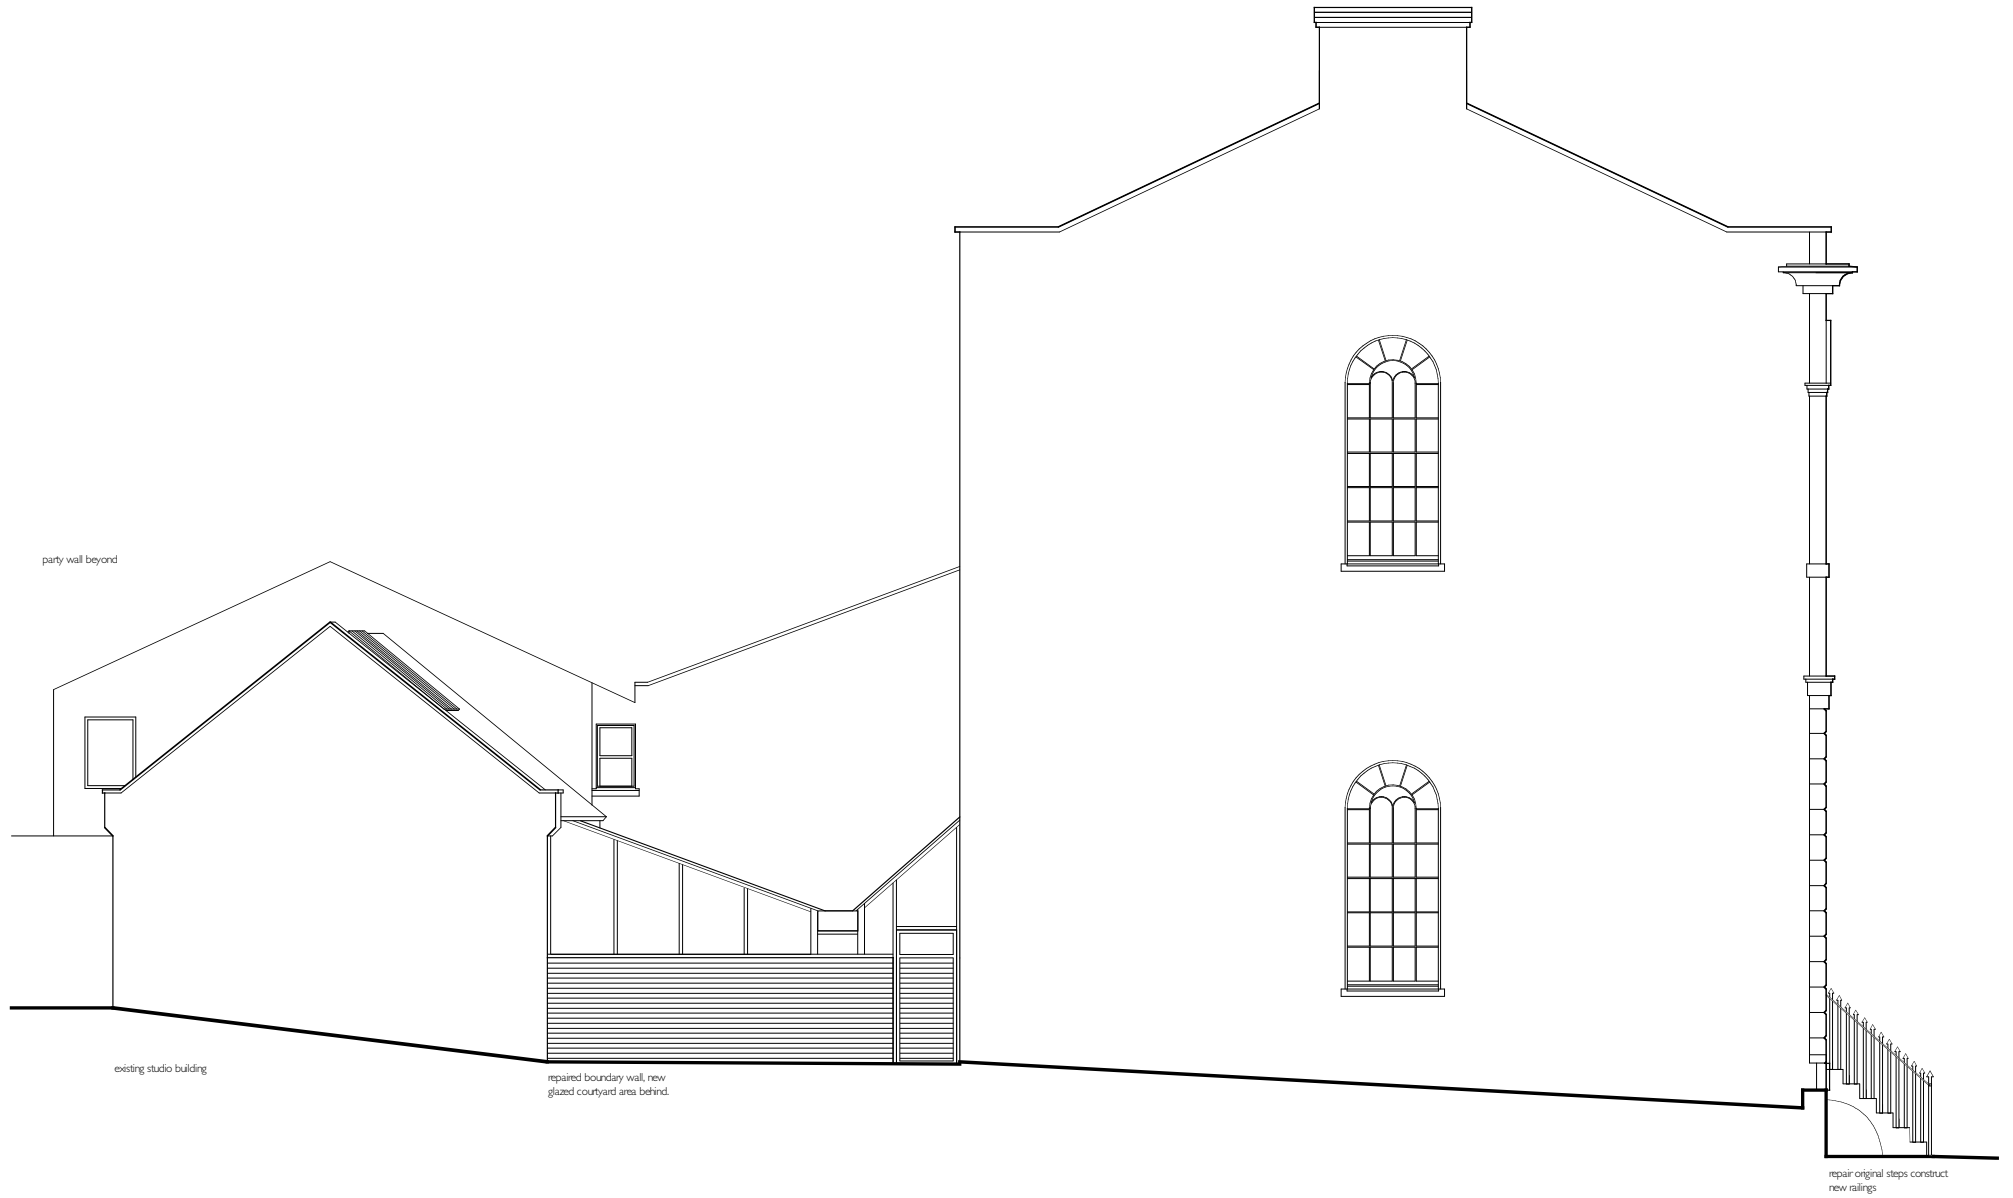

PROPOSED WEST ELEVATION



PROPOSED SECTION