


Wall build up may vary.
Shown indicatively.

Optional architrave shown
indicatively. Design may vary.

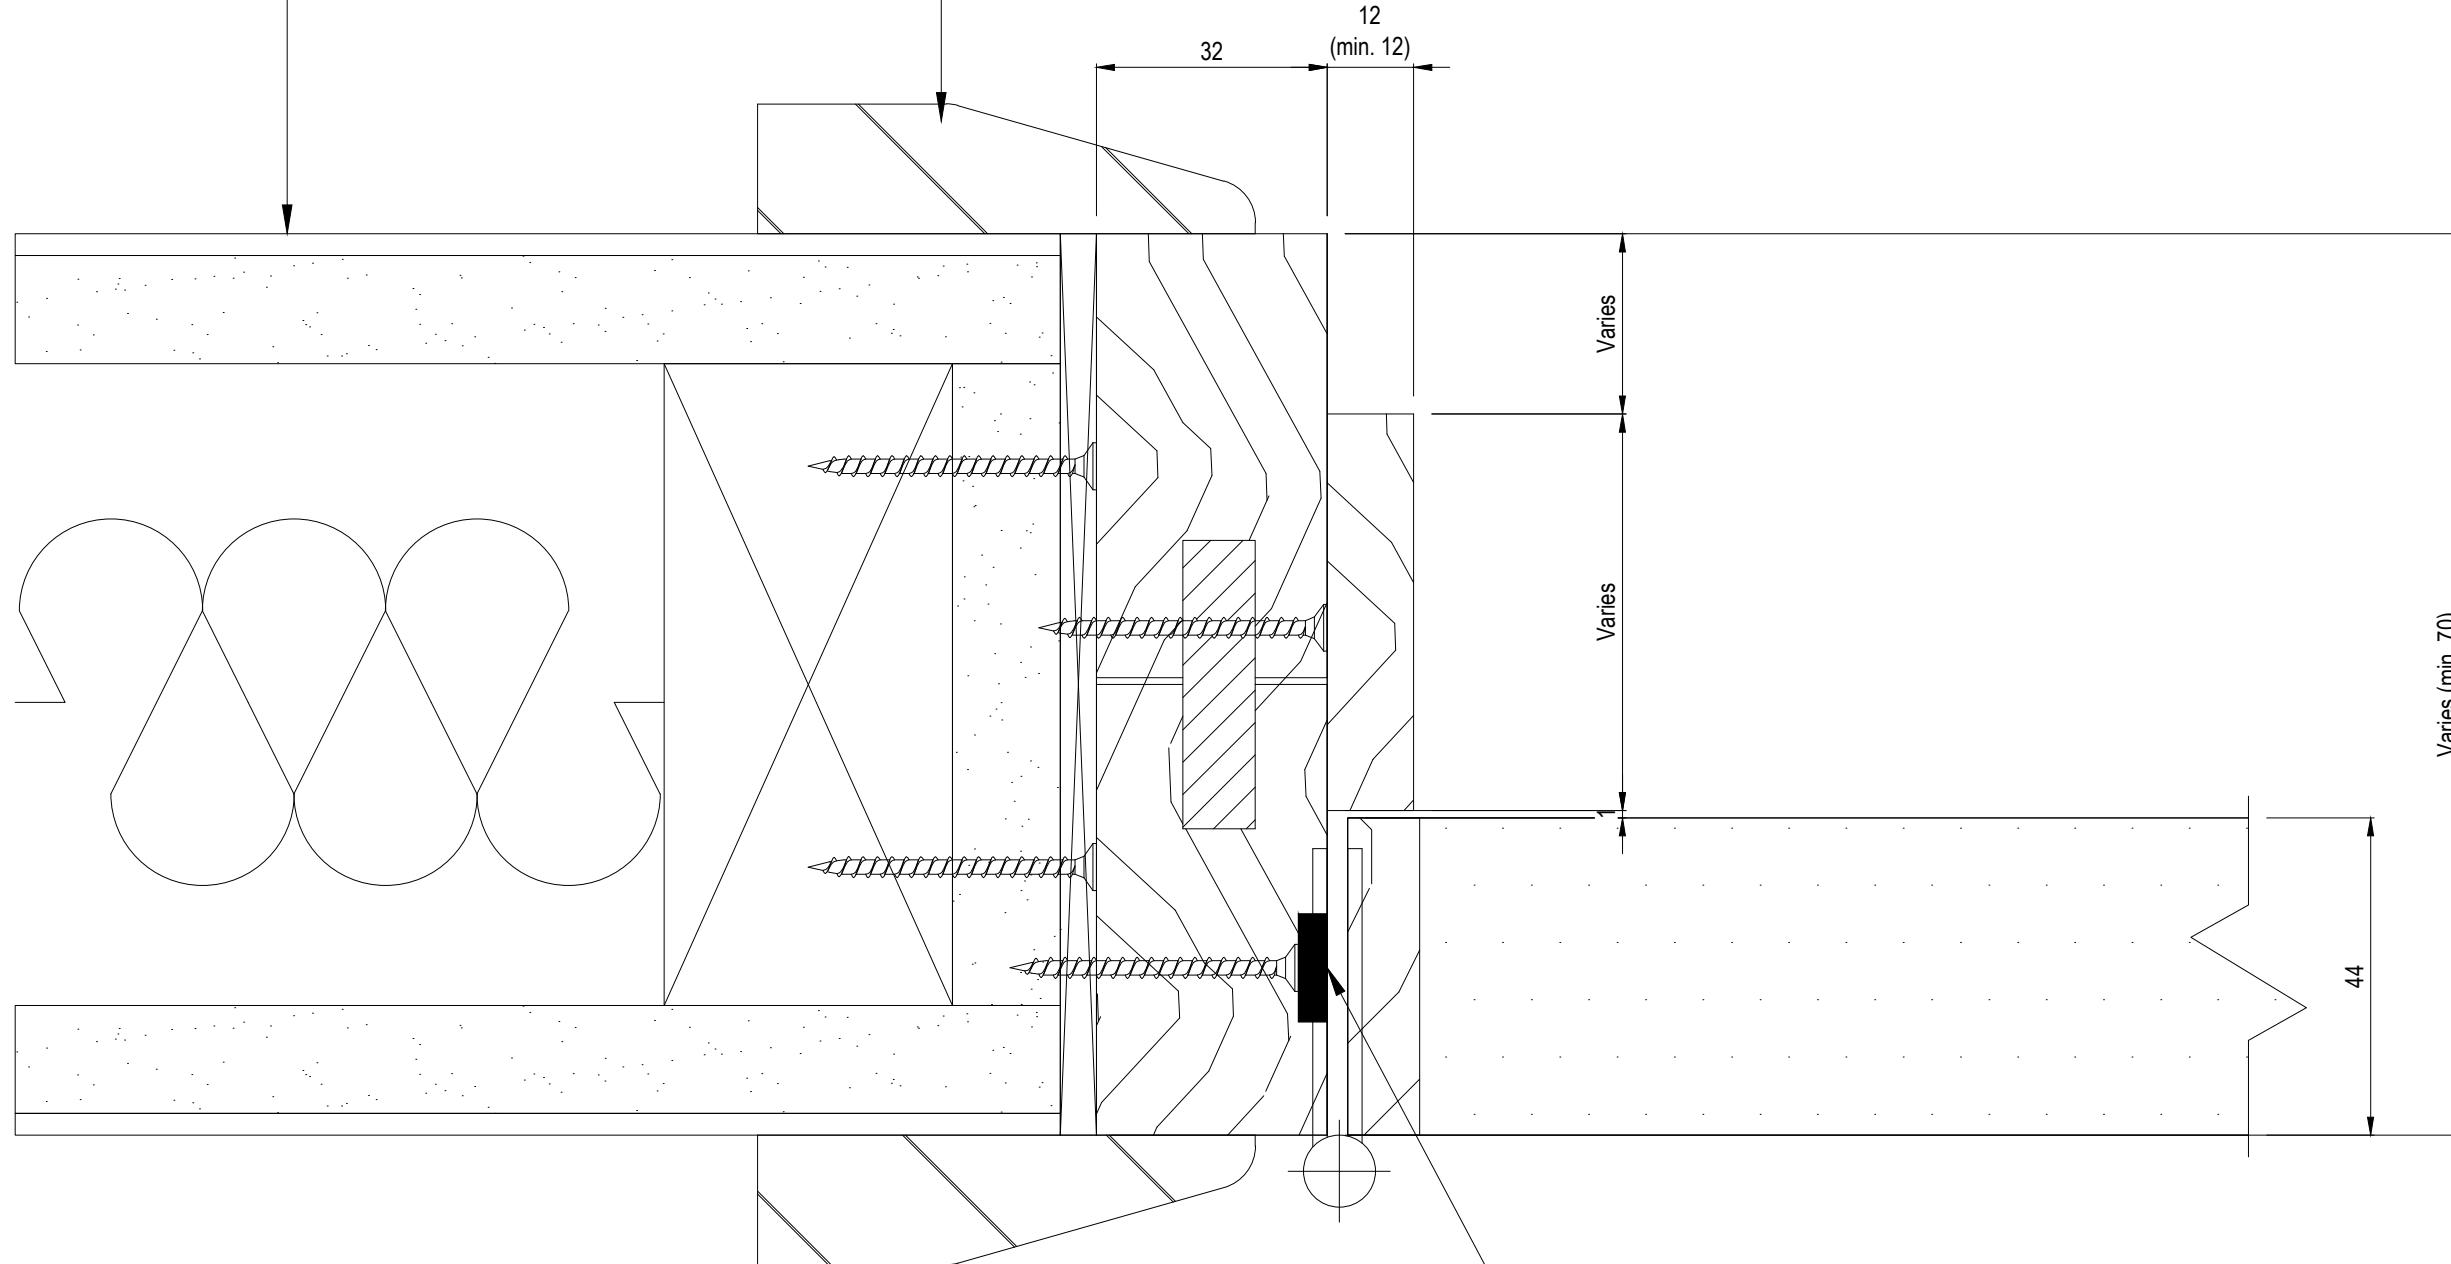

15x4mm intumescent seal
where fire rating is required

WM-Split44-1