


TOWN OF OAKVILLE
 ZONING DEPARTMENT
 PERMIT APPLICATION

Approved by: *[Signature]*
 Date: *March 10/04*

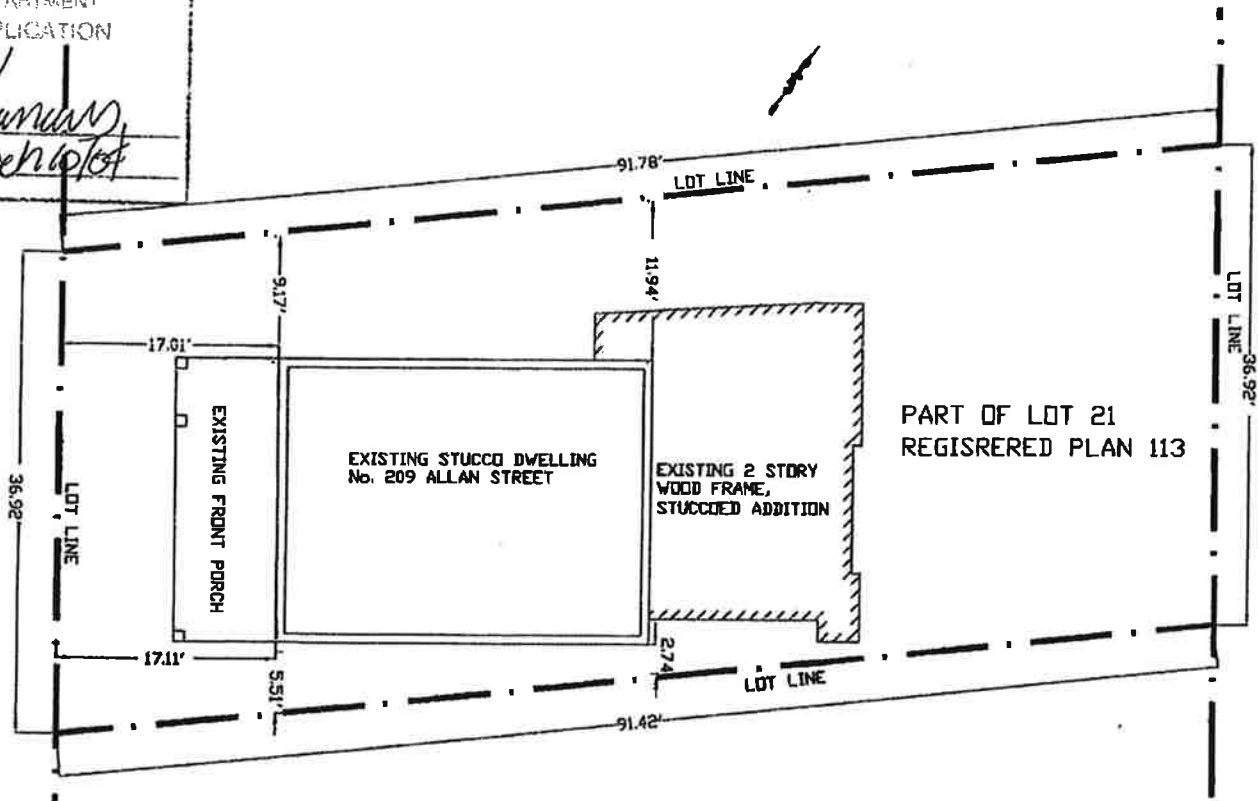

SURVEY PLAN

RECEIVED

04 MAR 2004

BUILDING DEPARTMENT
 TOWN OF OAKVILLE

JIRI TICHY DESIGN LTD. 71 CARSBROOKE RD., TORONTO PHONE: 416 622-6854	PROJECT BASEMENT UNDERPINNING FOR ROB & SUSAN GLAS 209 ALLAN STREET OAKVILLE, ONT	FILE NO.
		SCALE 3/32" = 1'-0"
		DATE FEBRUARY 2004
		SHEET NO. 1

04 0420 SITE COPY