


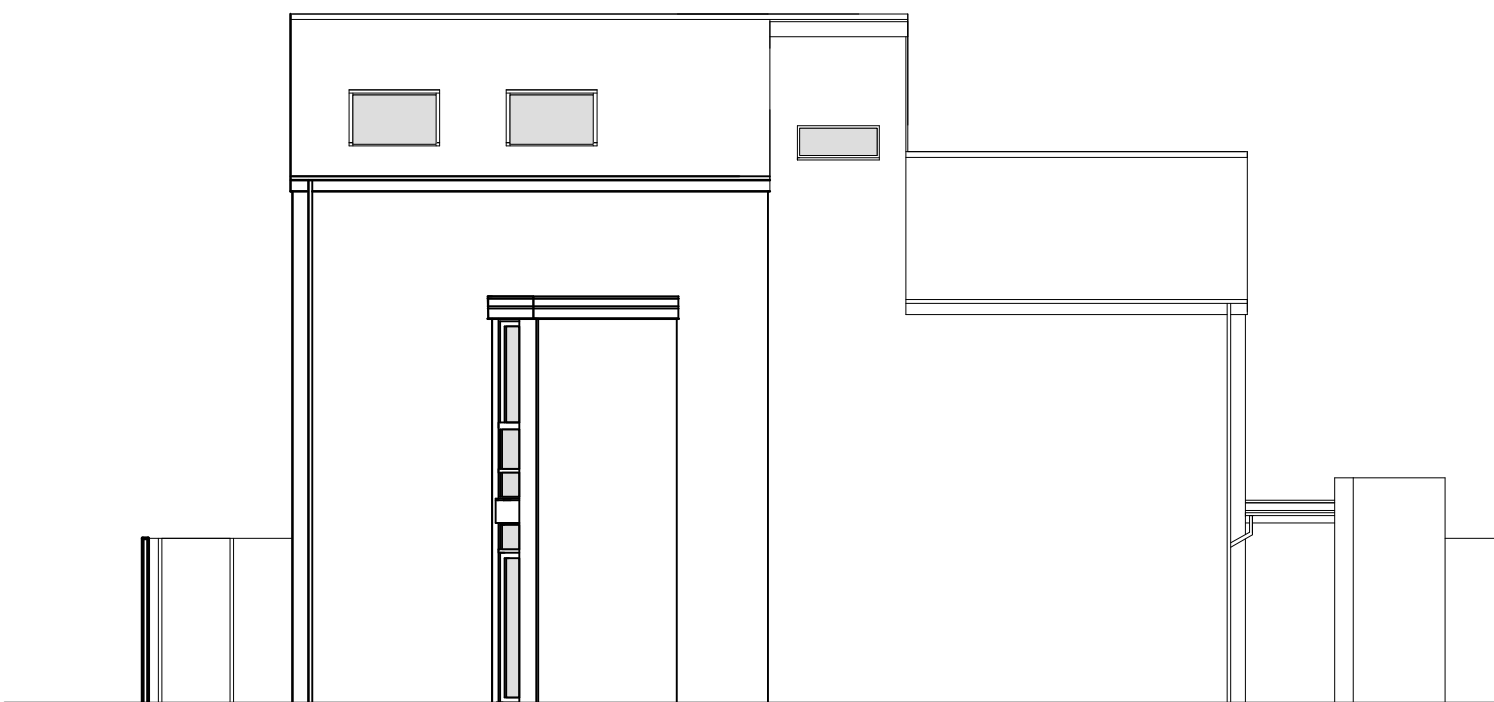

**FRONT ELEVATION IN CONTEXT OF NEIGHBOURING PROPERTY**



**REAR ELEVATION**

**Development  
at 2 Balkwell Avenue  
for two flats**

**Proposed Front and  
Rear Elevations**

Scales

1:100 @ A3

Date

August 2015

TG

**SPENCE & DOWER LLP**

Chartered Architects

25 Main Street, Ponteland

Newcastle upon Tyne, NE20 9NH

Tel: (01661) 820071

Fax: (01661) 823788

architects@spenceanddower.co.uk

M576 / 04

Rev.