


### 3 Bed Street

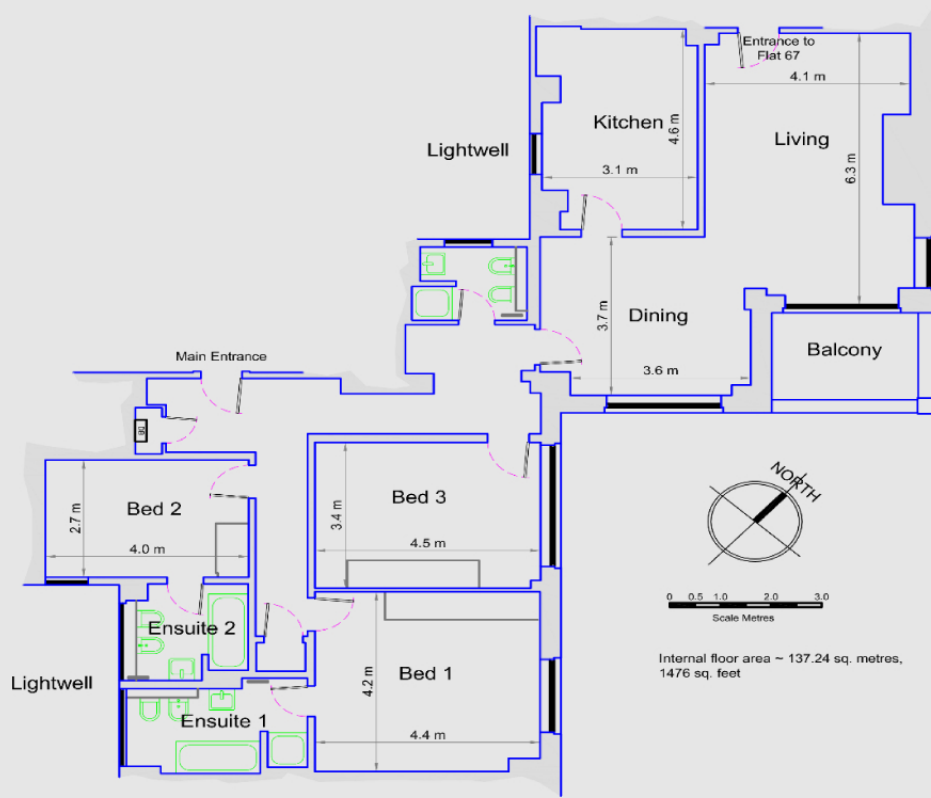


Notes: Do not scale drawing. All measurements to be checked on site  
Rev.

**Chartwell** 11 College Park  
Peterborough  
Cambridgeshire, PE1 4AW  
Tel: +44 (0)1733)341825 Fax: +44(0)1733 341924

drwg title Flat 63~ Dimensioned Sketch Plan  
project **Arlington House**  
**Arlington Street, London**

date	28/05/10	scale	NTS
drawn	DIB	nr	<b>F63 / 20</b>

### 3 Bed Garden

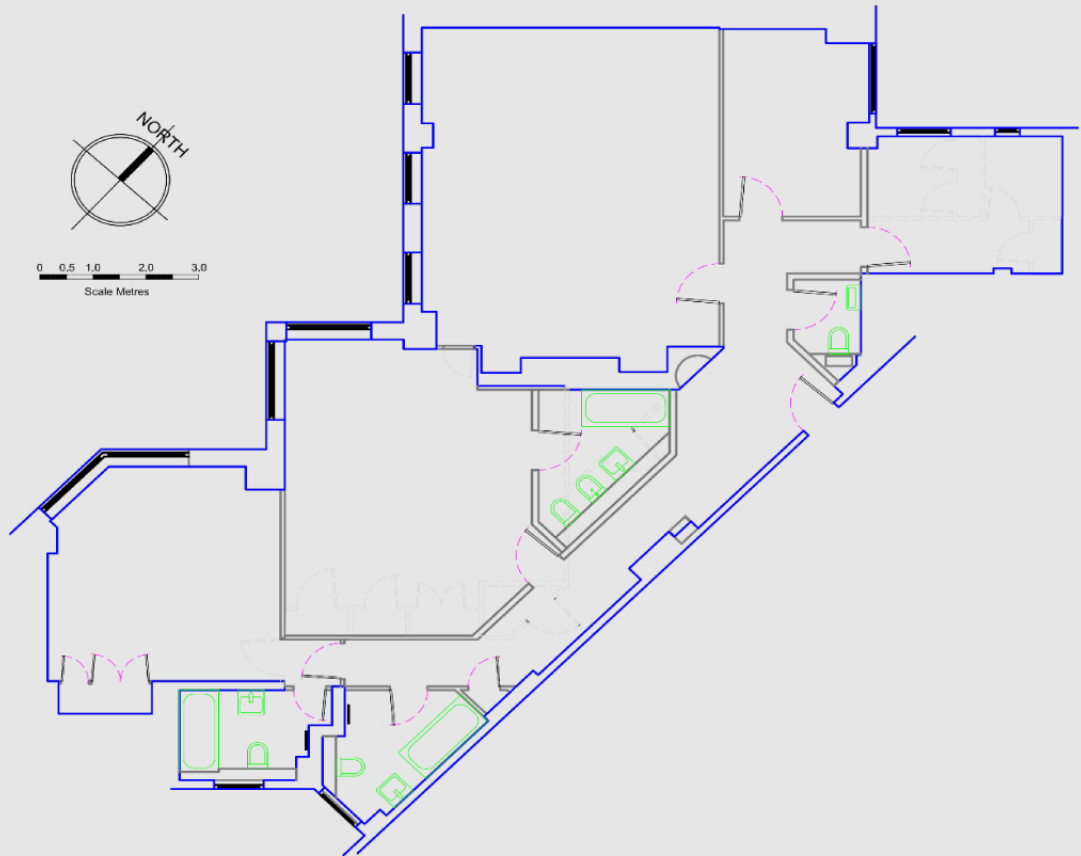


Notes: Do not scale drawing. All measurements to be checked on site  
Rev. D

**Chartwell** 11 College Park  
Peterborough  
Cambridgeshire, PE1 4AW  
Tel: +44 (0)1733)341825 Fax: +44(0)1733 341924

drwg title Flat 12 ~ Sketch Plan  
project **Arlington House**  
**Arlington Street, London**

date	5 May 10	scale	1:75 @ A3
drawn	DIB	nr	<b>F12/20</b>

### 3 Bedroom Park Facing

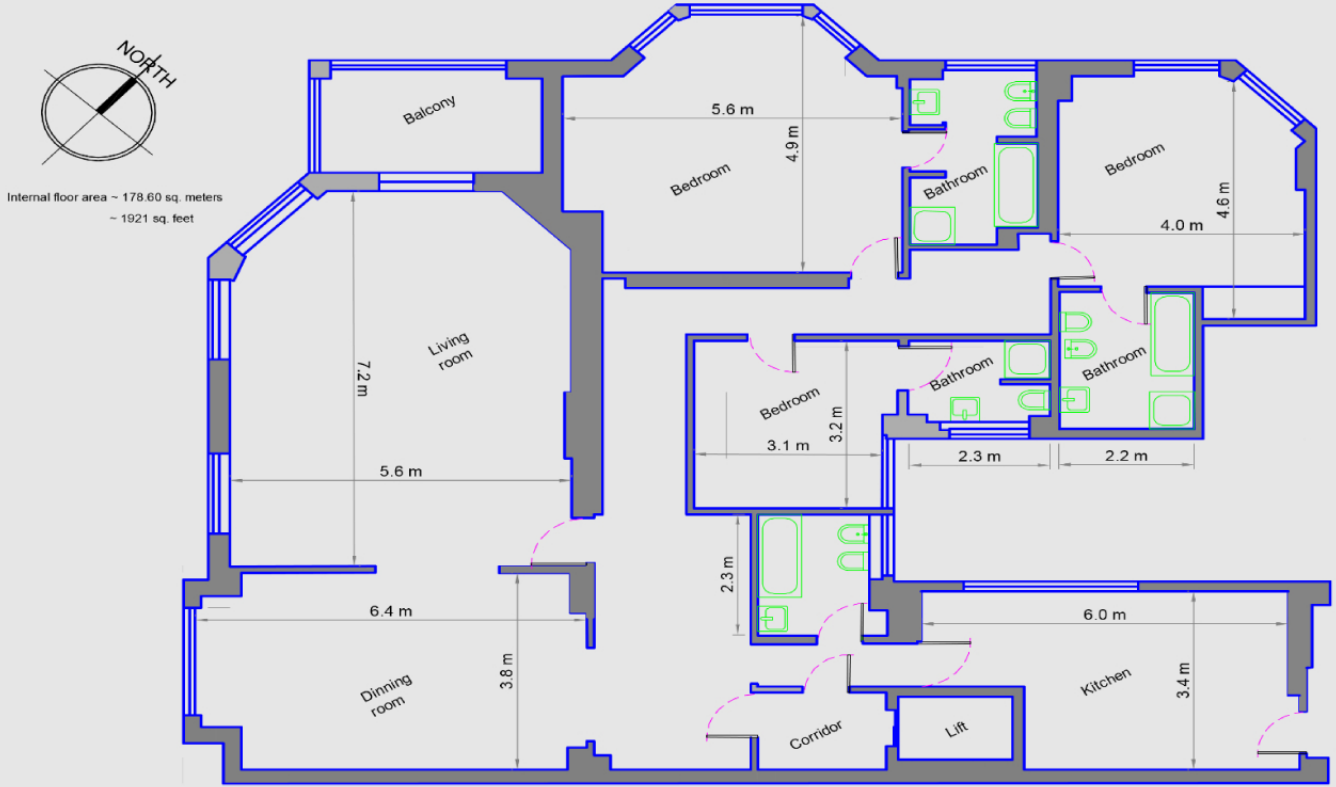

Internal floor area ~ 178.60 sq. meters  
~ 1921 sq. feet

Notes: Do not scale drawing. All measurements to be checked on site  
Rev.


**Guest Service Ltd.**  
145-157 St. John Street, London  
Tel.: +44 (0) 77 89 74 12 13

drwg title: Flats 14 - Sketch Plan  
project: **Arlington House**  
Arlington Street, London

date: 9 October 2010  
drawn: K. Budinova

scale: 1:50 @ A3  
title: **FLAT 14**

### 3 Bed Duplex Ground floor

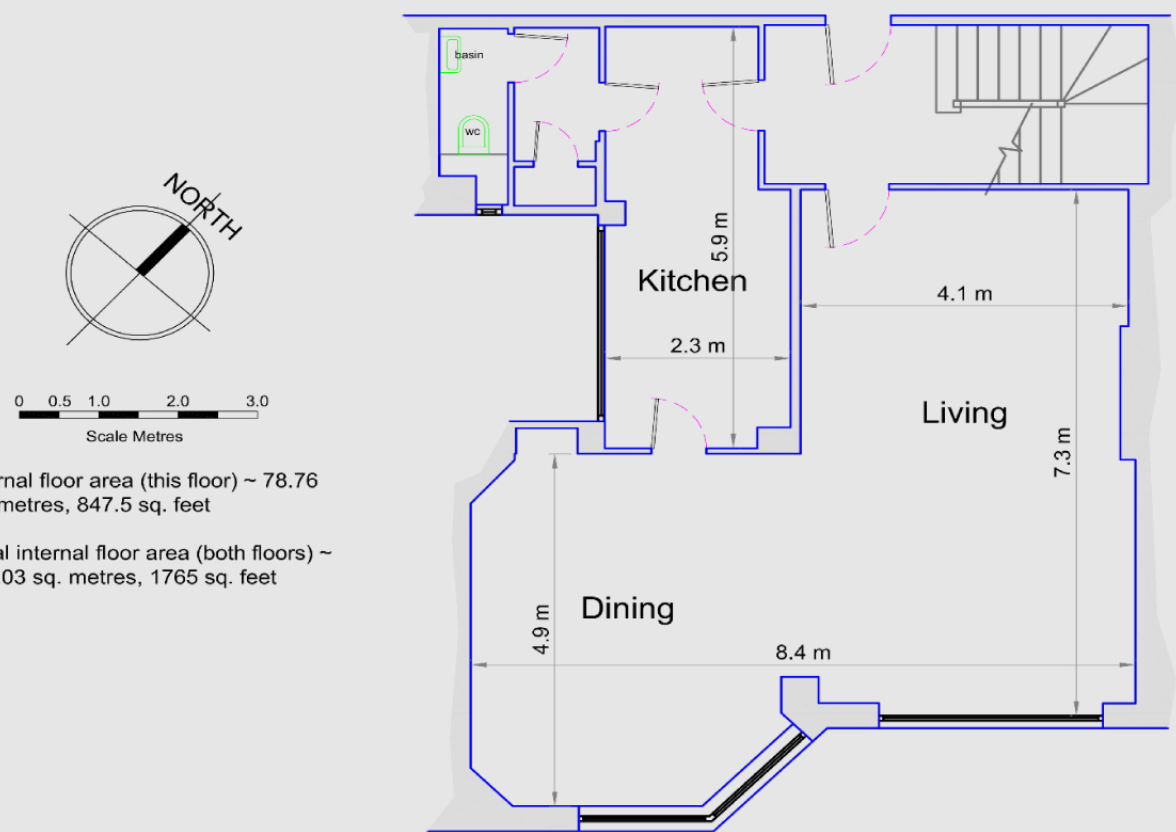

Internal floor area (this floor) ~ 78.76 sq. metres, 847.5 sq. feet  
Total internal floor area (both floors) ~ 164.03 sq. metres, 1765 sq. feet

Notes: Do not scale drawing. All measurements to be checked on site  
Rev.


**Chartwell** 11 College Park  
Peterborough  
Cambridgeshire, PE1 4AW  
Tel: +44 (0)1733 341825 Fax: +44(0)1733 341924

drwg title: Flat 3 ~ Grd. Flr. Sketch Plan  
project: **Arlington House**  
Arlington Street, London

date: 7 Feb 10  
drawn: DIB

scale: 1:50 @ A3  
title: **F03L | 21**

### 3 Bed Duplex Second floor

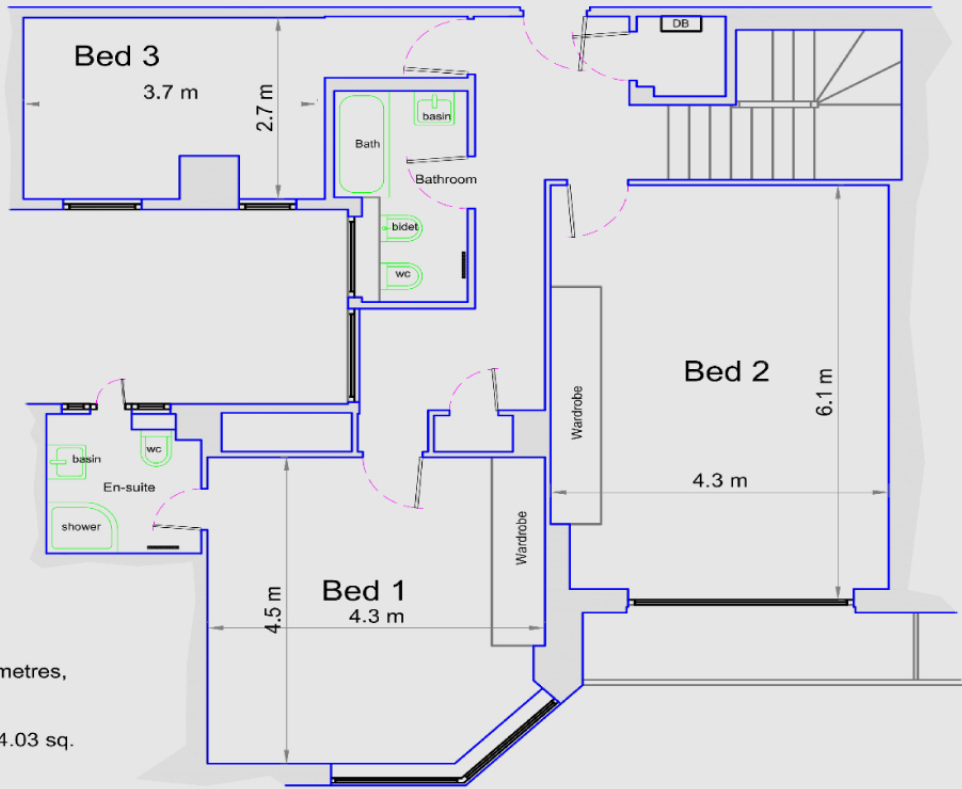

Internal floor area (this floor) ~ 85.27 sq. metres,  
917.5 sq. feet

Total internal floor area (both floors) ~ 164.03 sq.  
metres, 1765 sq. feet

Notes: Do not scale drawing. All measurements to be checked on site  
Rev. G

**Chartwell** 11 College Park  
Peterborough, Cambridgeshire, PE1 4AW  
Tel: +44 (0)1733 341825 Fax: +44(0)1733 341924

dwg title Flat 03 Upper Flr ~ Sketch Plan  
project **Arlington House**  
**Arlington Street, London**

date 21 Sep 10  
drawn DIB

scale 1:50 @ A3  
nr **F03U | 21**