



LOWER GROUND FLOOR

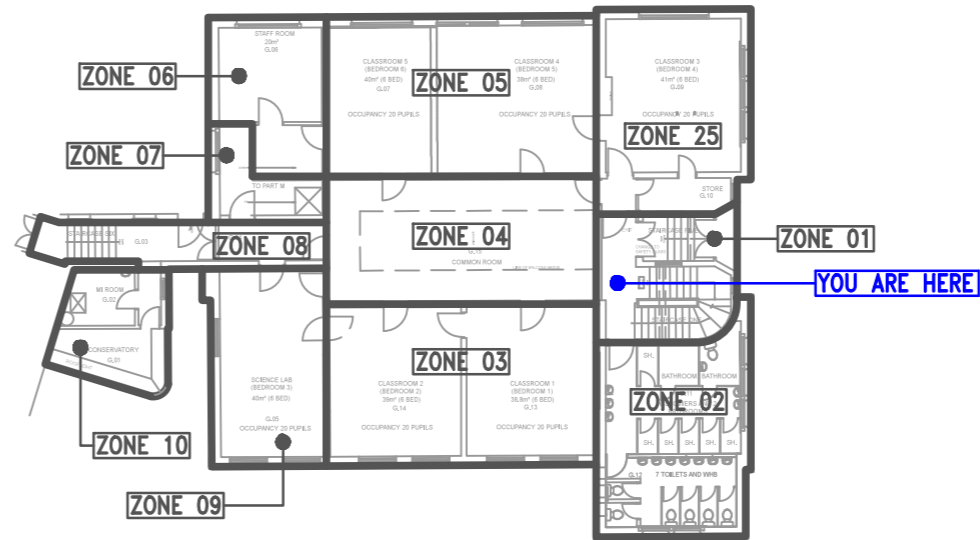

GROUND FLOOR

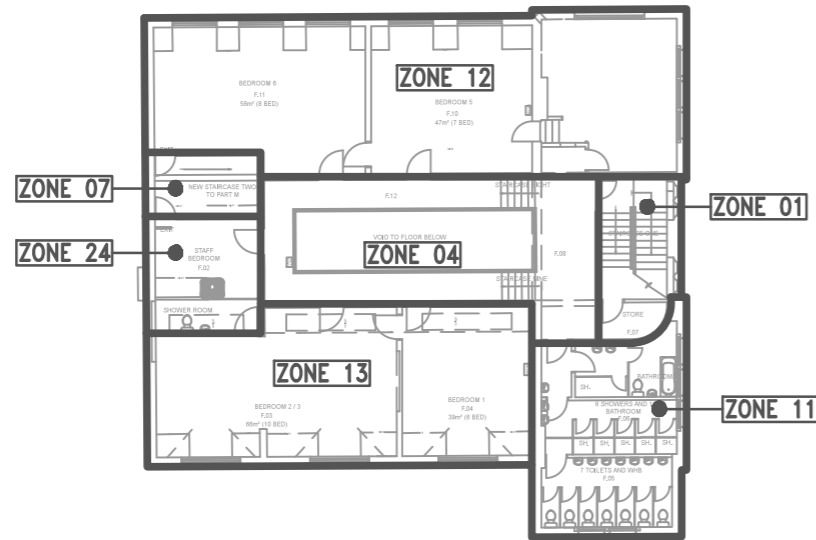

FIRST FLOOR



SECOND FLOOR

ZONE CHART



0845 519 8186 S2FIRE.CO.UK
SALES@S2FIRE.CO.UK

ISSUE DETAIL
ISSUE A - 27/03/17: ORIGINAL ISSUE

Client:
SAMPLE CONTRACTING
SAMPLE STREET
SAMPLEVILLE, SA2 2SA


Project:
SAMPLE PROJECT
SAMPLE ROAD
SAMPLETON, SA11SA

Title:
FIRE ALARM ZONE CHART


| | | |
|--------|-------------|--------|
| Scale: | Date: | Drawn: |
| NTS | XXX/XX/XXXX | XXX |

| | |
|-------------|------|
| Drawing No: | Rev: |
| XXXXX/D | A |

2ND FLOOR

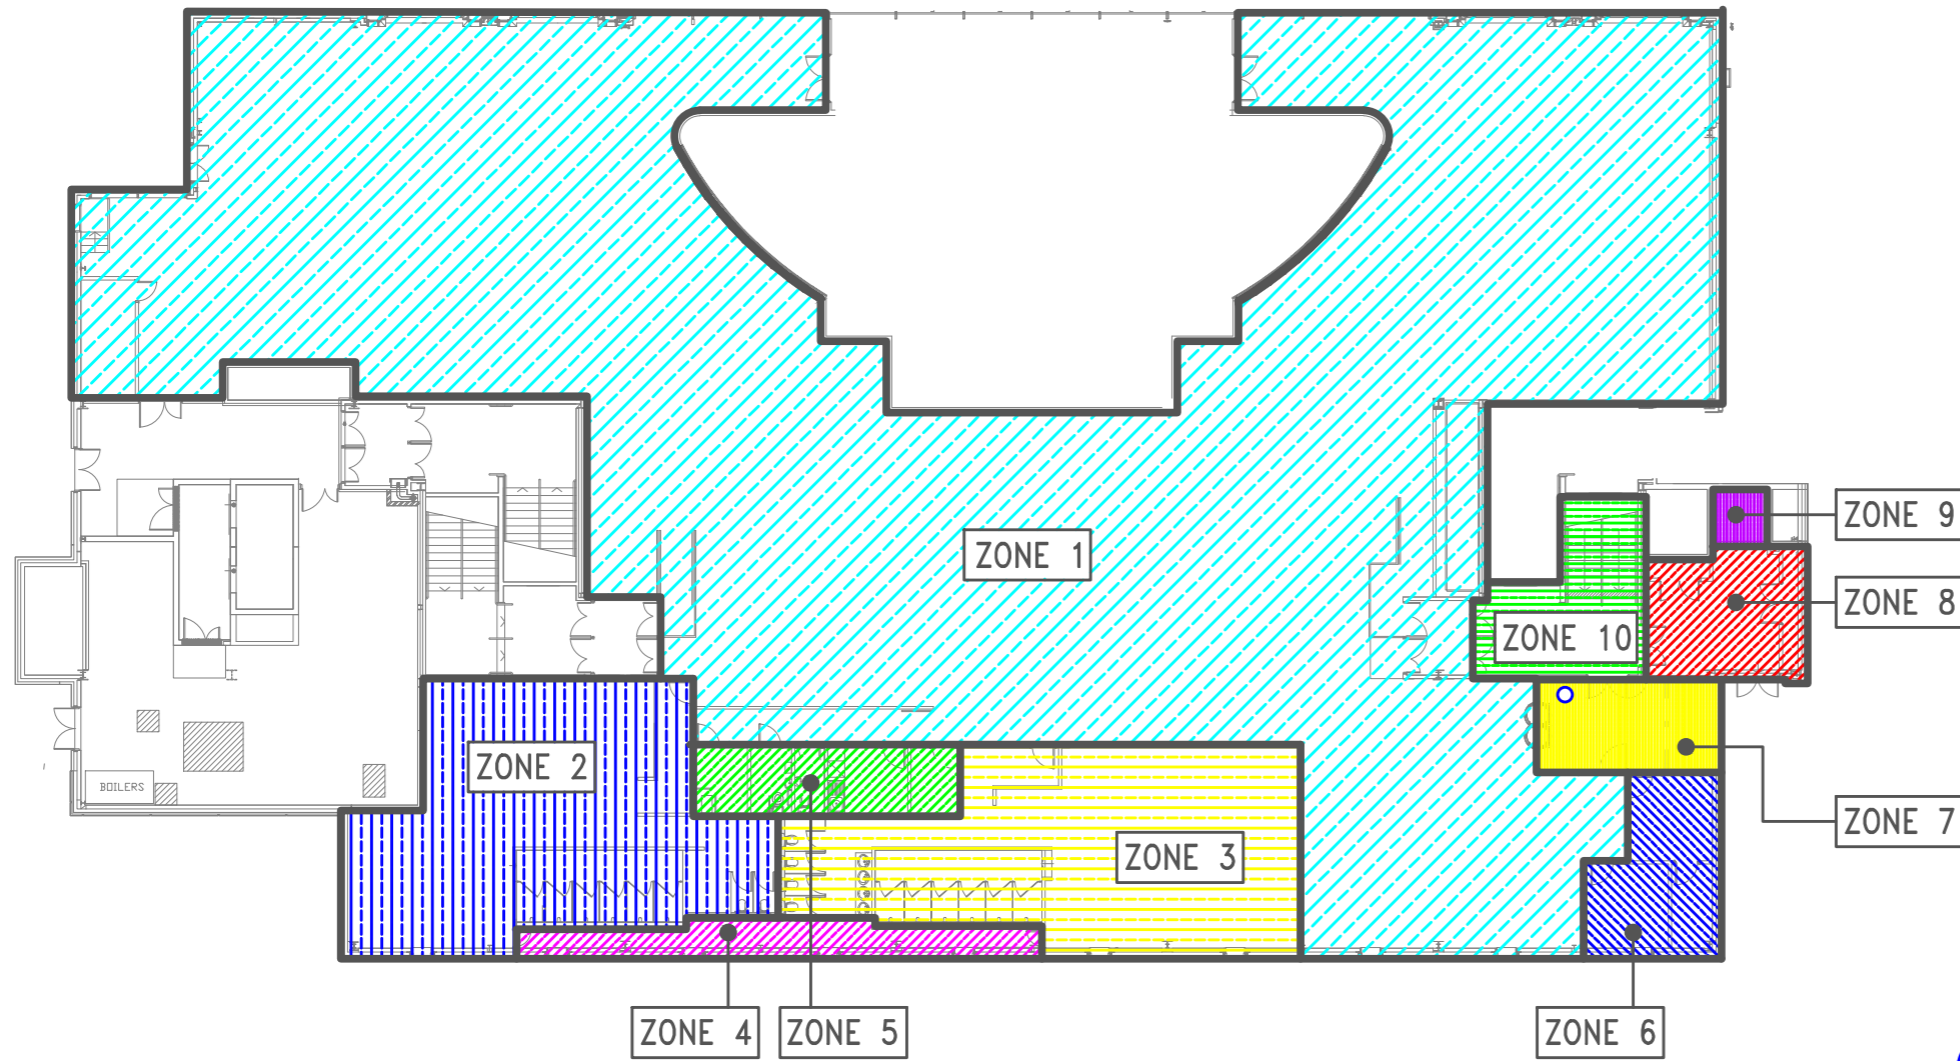

GND FLOOR

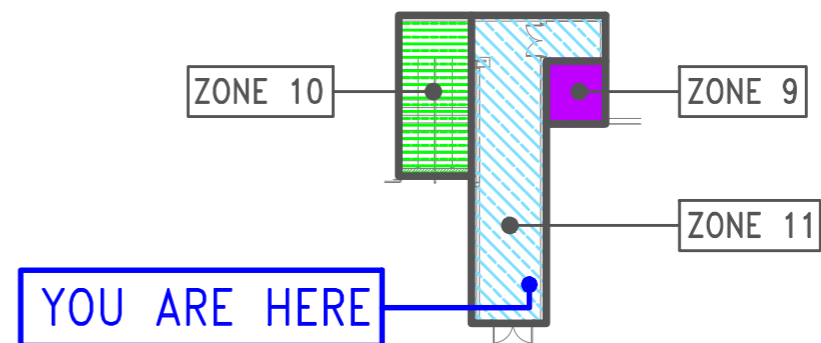

ZONE 16 — SIGNAL FROM LANDLORDS FIRE SYSTEM

ZONE CHART



0845 519 8186 S2FIRE.CO.UK
SALES@S2FIRE.CO.UK

ISSUE DETAIL
ISSUE A - 27/03/17: ORIGINAL ISSUE

Client:
SAMPLE CONTRACTING
SAMPLE STREET
SAMPLEVILLE, SA2 2SA

Project:
SAMPLE PROJECT
SAMPLE ROAD
SAMPLETON, SA11SA

Title:
FIRE ALARM ZONE CHART

| | | |
|--------|-------------|--------|
| Scale: | Date: | Drawn: |
| NTS | XXX/XX/XXXX | XXX |

| | |
|-------------|------|
| Drawing No: | Rev: |
| XXXXX/D | A |