


ANNEX ONE (1)

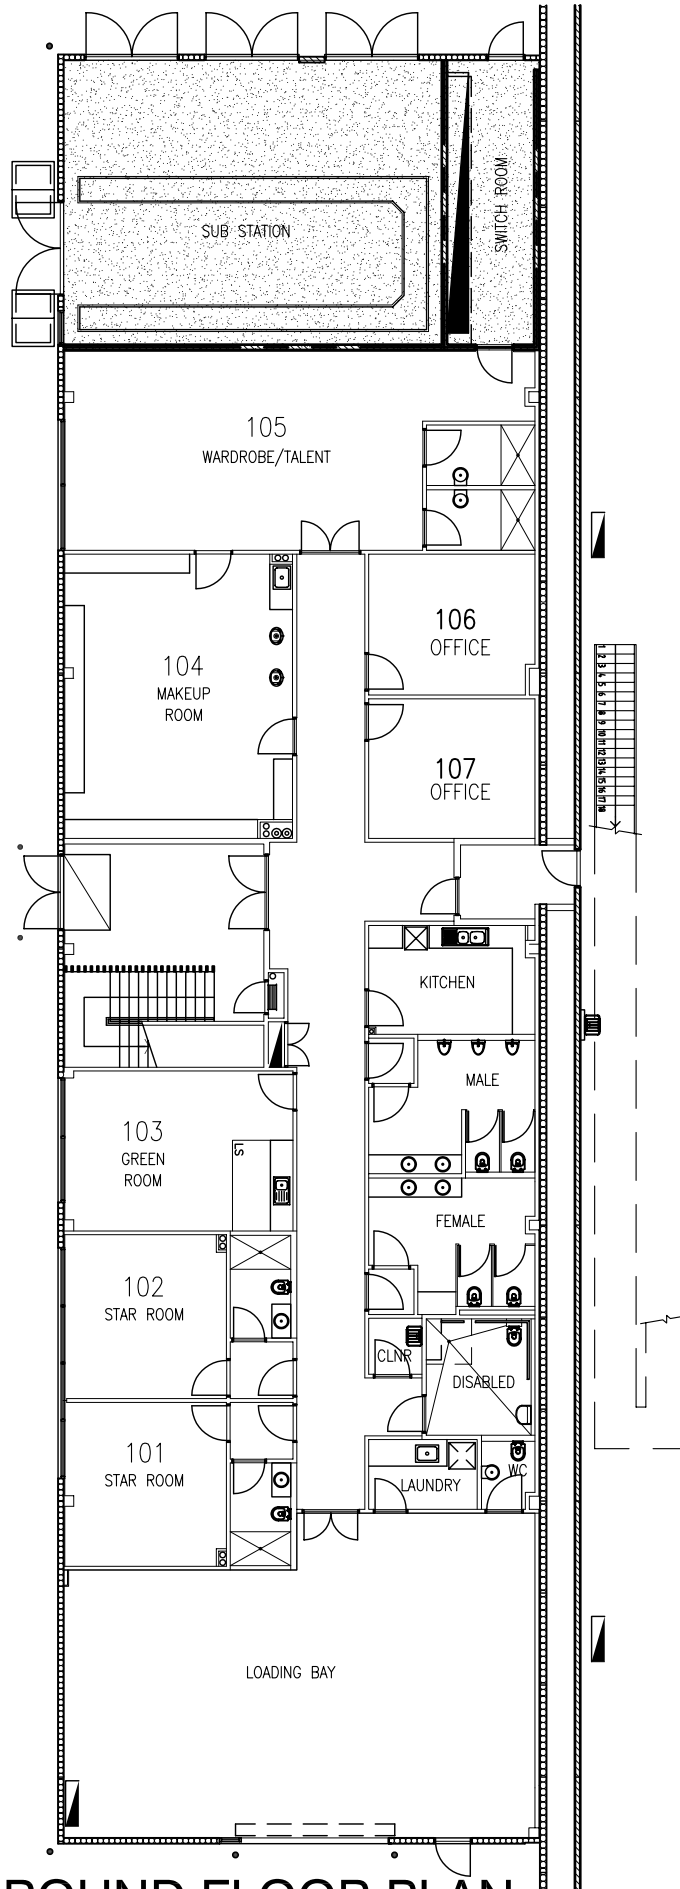

GROUND FLOOR PLAN

HASSELL FRANCIS