




GABLE ELEVATION FACING PUBLIC HOUSE

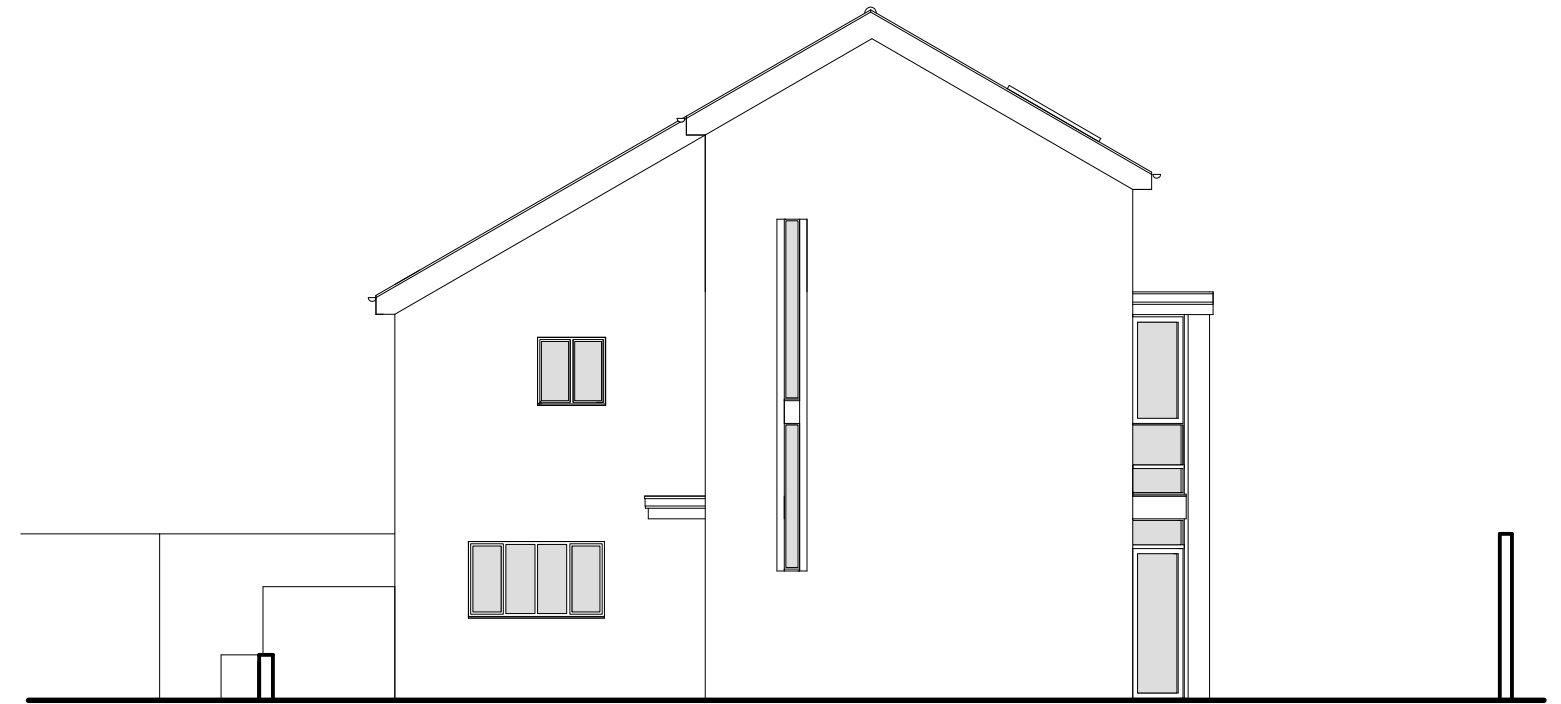

GABLE ELEVATION FACING ADJACENT HOUSE

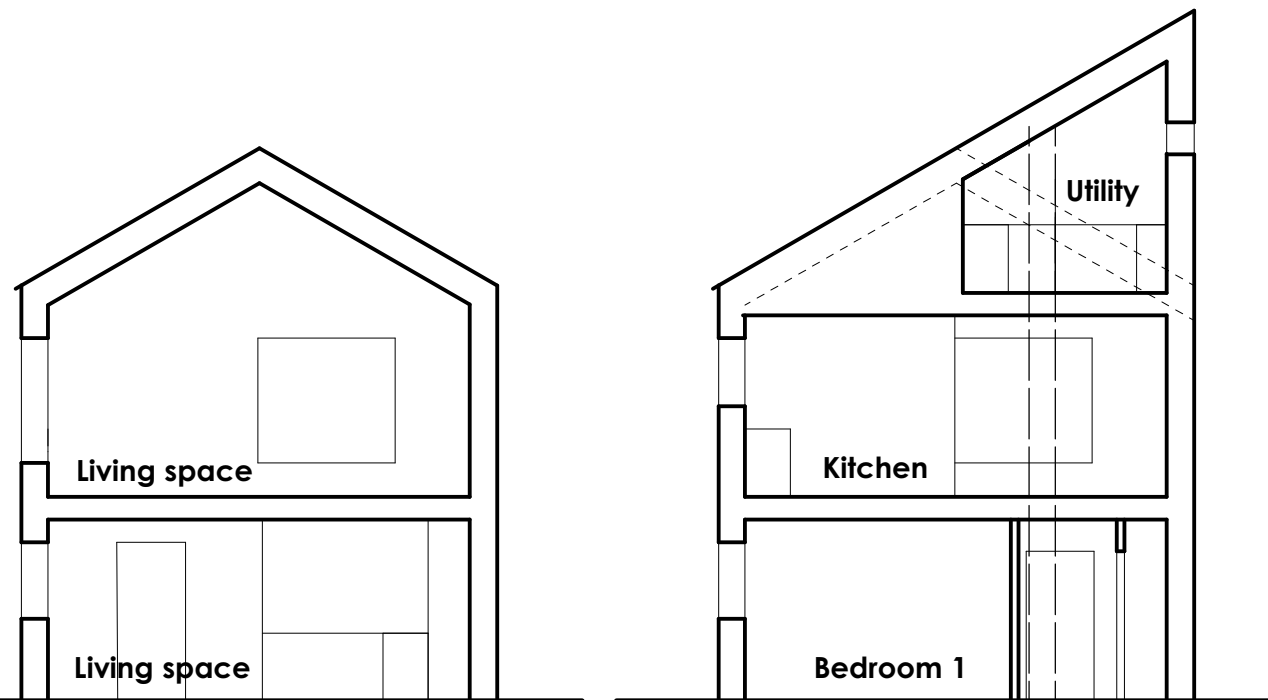

TYPICAL SECTIONS

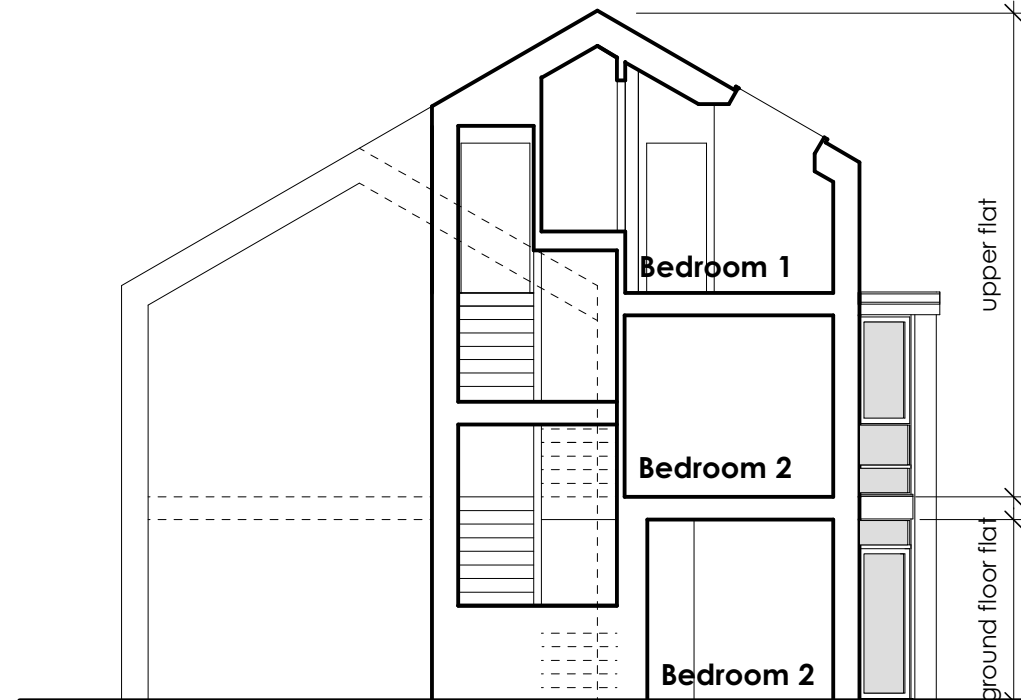

**Development
at 2 Balkwell Avenue
for two flats**

**Proposed Gable Elevations
and Sections**

Scales
1:100 @ A3

Date
August 2015

TG

SPENCE & DOWER LLP
Chartered Architects
25 Main Street, Ponteland
Newcastle upon Tyne, NE20 9NH
Tel: (01661) 820071
Fax: (01661) 823788
architects@spenceanddower.co.uk

M576 / 05

Rev.