


LYOCALLOE 71

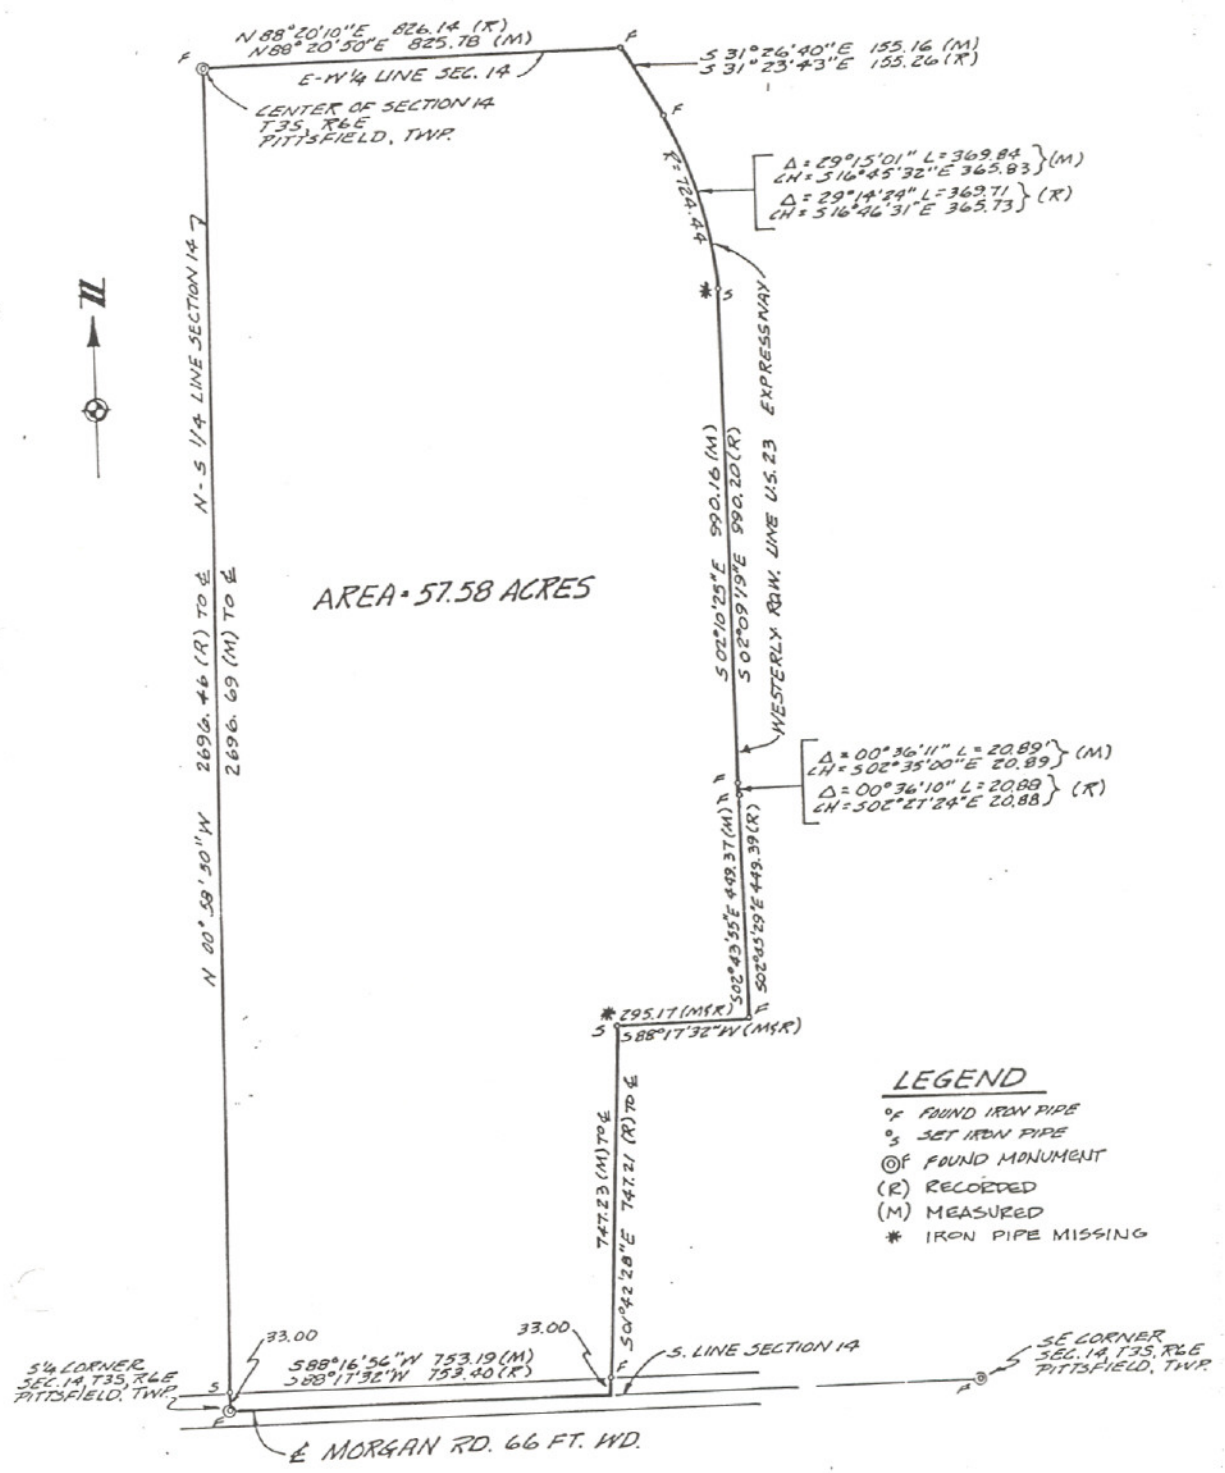

AREA = 57.58 ACRES

LEGEND

- ⊕ FOUND IRON PIPE
- ⊙ SET IRON PIPE
- ⊙ FOUND MONUMENT
- (R) RECORDED
- (M) MEASURED
- * IRON PIPE MISSING

RECERTIFIED ON 6/27/90 JOB 38991
 BEARINGS ARE BASED ON PREVIOUS ATWELL-HICKS, INC. SURVEYS IN THIS AREA.

I HEREBY CERTIFY THAT I HAVE SURVEYED AND MAPPED THE LAND ABOVE PLATTED AND/OR DESCRIBED ON OCTOBER 31 1988, AND THAT THE RATIO OF CLOSURE ON THE UNADJUSTED FIELD OBSERVATIONS OF SUCH SURVEY WAS 1/38,000, AND THAT ALL OF THE REQUIREMENTS OF P.A. 132 1970 HAVE BEEN COMPLIED WITH

Richard G. Timmons
 REGISTERED LAND SURVEYOR NO. 519

CLIENT <i>TOWNSEND & BOTTOM</i>
SURVEY OF A 57.58 AC. PARCEL OF LAND IN THE SE 1/4 OF
SECTION 14 TOWN 3 SOUTH, RANGE 6 EAST PITTSFIELD TOWNSHIP WASHTENAW COUNTY, MICHIGAN

ATWELL-HICKS, INC. LAND SURVEYORS • CIVIL ENGINEERS • PLANNERS ANN ARBOR	
SCALE: 1 INCH = 300 FEET DIMENSIONS IN FEET	DR. JTM CH. DW
BOOK 848 PAGE 66	SHEET 1 OF 2
DATE OCT. 31, 1988	FILE NUMBER: 535-150
JOB 38112	

