
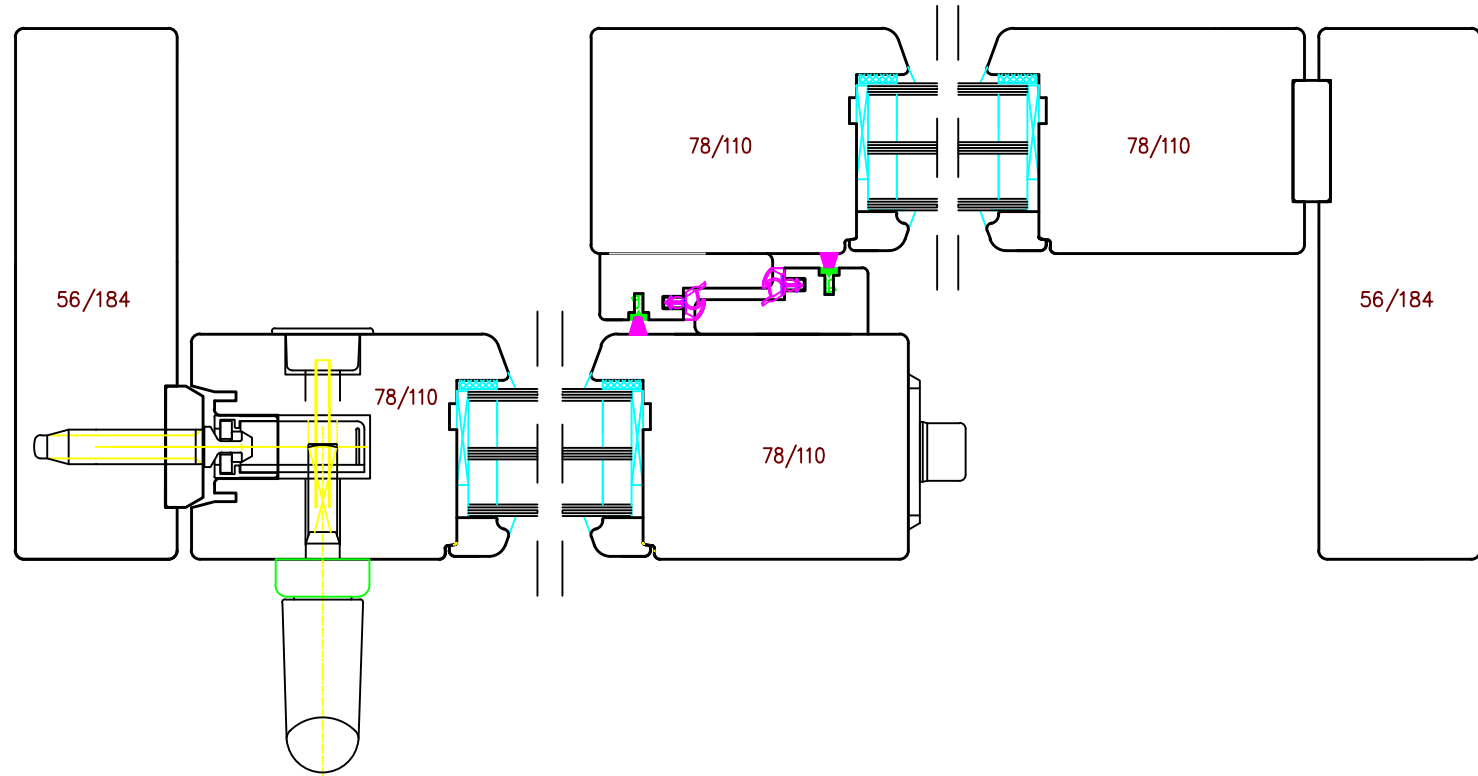


Comfort Threshold (standard)

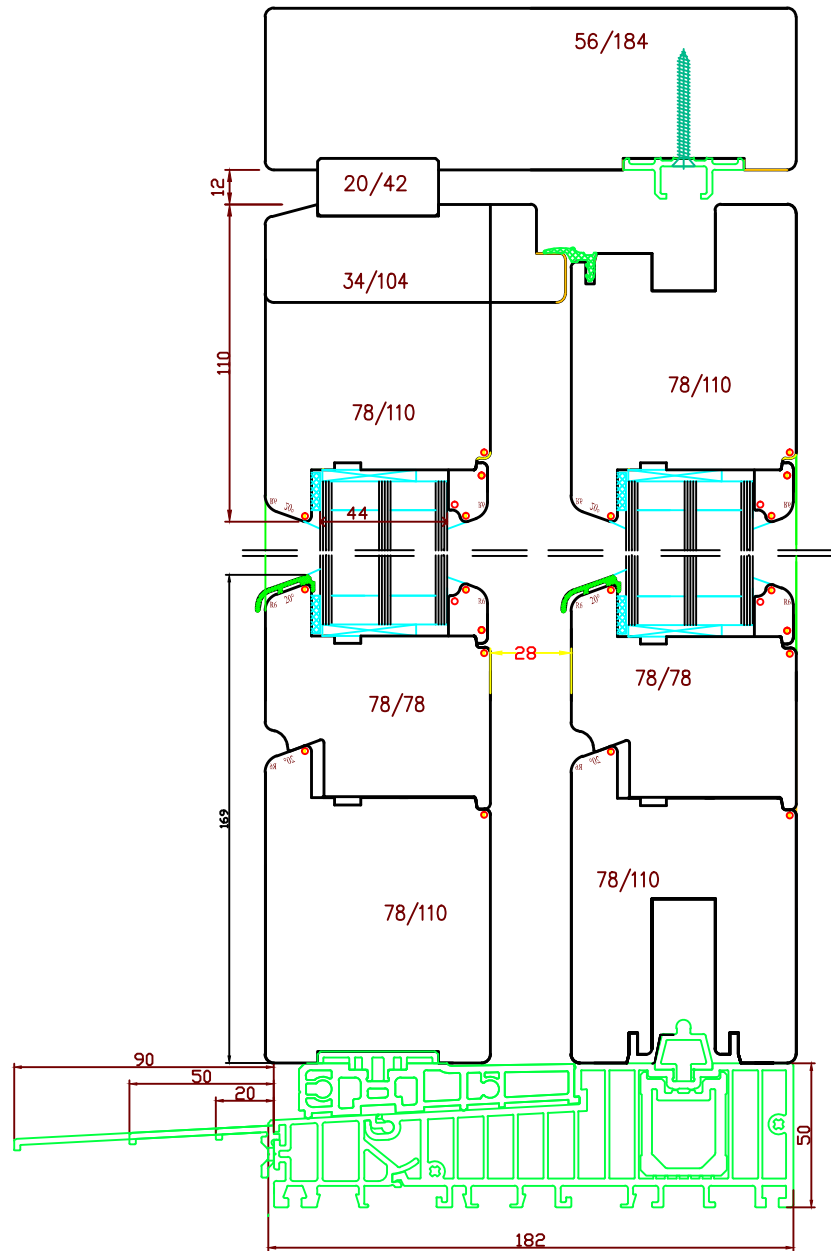

Available extensions:
20mm, 50mm, 90mm

General Notes

DO NOT SCALE
Retention of Copyright: Environmental Construction Products Ltd retain the copyright of this document. Environmental Construction Products Ltd license the Purchaser to use and copy this document only for the Purchaser's own purposes subject to our Standard Conditions of Sale and to payment of all invoices according to agreed terms



Lift and slide opening schemes

Maximum size: 2500mm (individual leaf width) x 2500mm

- Scheme A
Moveable Sections 1
- Scheme C
Moveable Sections 2
- Scheme D
Moveable Sections 2
- Scheme E
Moveable Sections 2
- Scheme G2
Moveable Sections 1
- Scheme K
Moveable Sections 2
- Scheme L
Moveable Sections 4

01	GBS Performance
No.	Drawing Title

green building store
 © Green Building Store
 Heath House Mill,
 Heath House Lane,
 Golcar, Huddersfield
 HD7 4JW
 Tel: 01484 461705
 Email: info@greenbuildingstore.co.uk

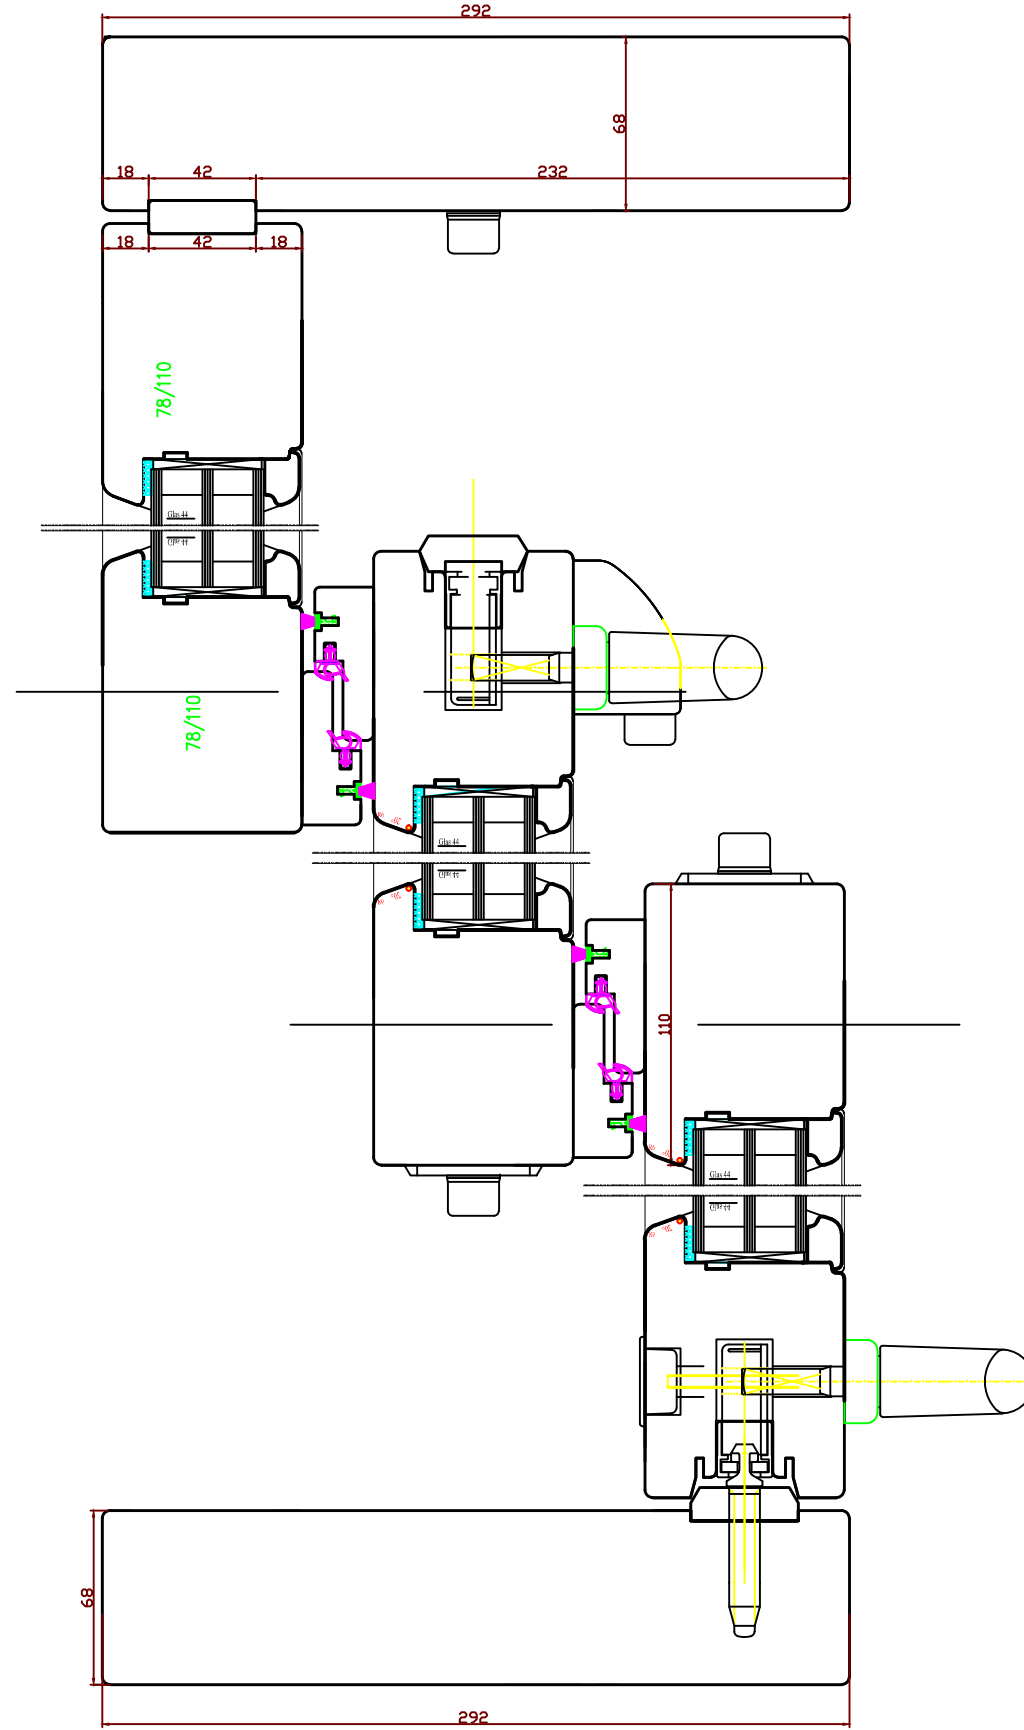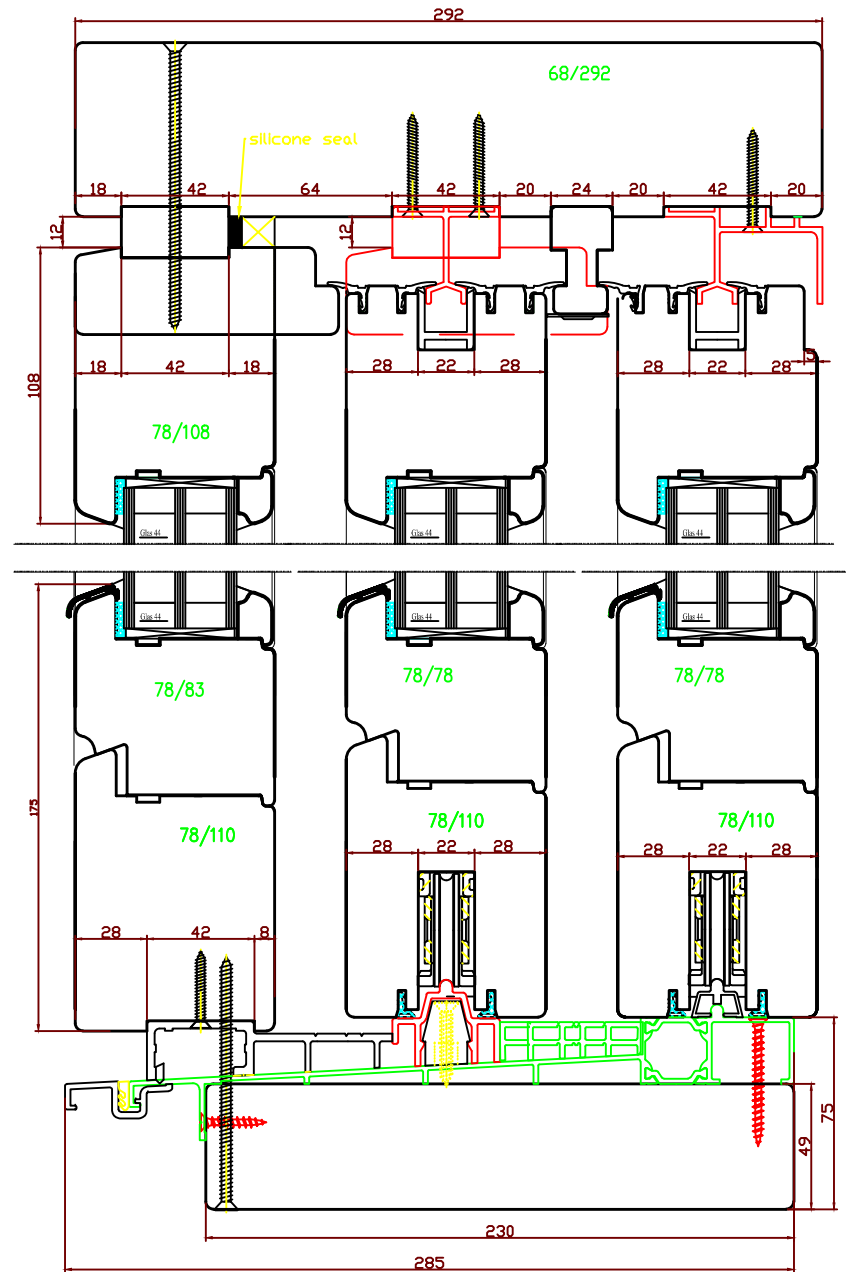

Opening Scheme E, Scheme L

General Notes

DO NOT SCALE
Retention of Copyright: Environmental Construction Products Ltd retain the copyright of this document. Environmental Construction Products Ltd license the Purchaser to use and copy this document only for the Purchaser's own purposes subject to our Standard Conditions of Sale and to payment of all invoices according to agreed terms

Lift and slide opening schemes

*Maximum size: 2500mm (individual leaf width) x 2500mm

- Scheme A
Moveable Sections 1
- Scheme C
Moveable Sections 2
- Scheme D
Moveable Sections 2
- Scheme E
Moveable Sections 2
- Scheme G2
Moveable Sections 1
- Scheme K
Moveable Sections 2
- Scheme L
Moveable Sections 4

01	GBS Performance
No.	Drawing Title

green building store
 © Green Building Store
 Heath House Mill,
 Heath House Lane,
 Golcar, Huddersfield
 HD7 4JW
 Tel: 01484 461705
 Email: info@greenbuildingstore.co.uk