


DO NOT SCALE

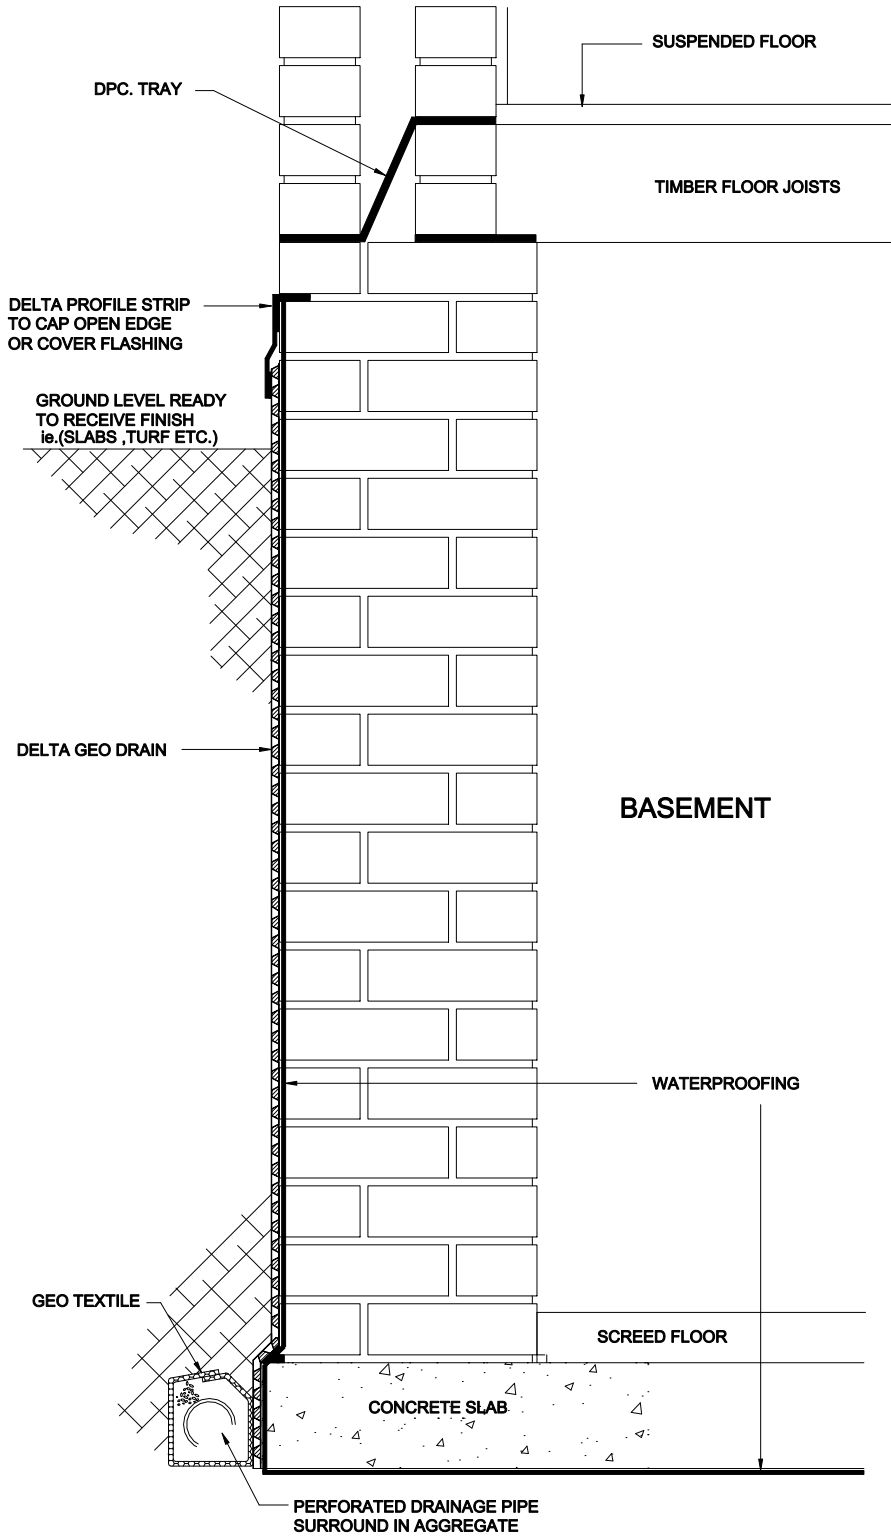

EXTERNAL APPLICATION ON RETAINING WALL

110

DELTA MEMBRANE SYSTEMS LTD

DELTA House
Merlin Way
North Weald
Epping
Essex CM16 6HR
Tel: 01992 523523 Fax: 01992 523250

Title
EXTERNAL APPLICATION ON
RETAINING WALL

Drawing No. 110

Rev

Drawn