


CHAPMAN HIGHWAY
US 441/ SR 71

HOUSEHOLDER WAY

MARYVILLE HWY
US 411/ SR 35

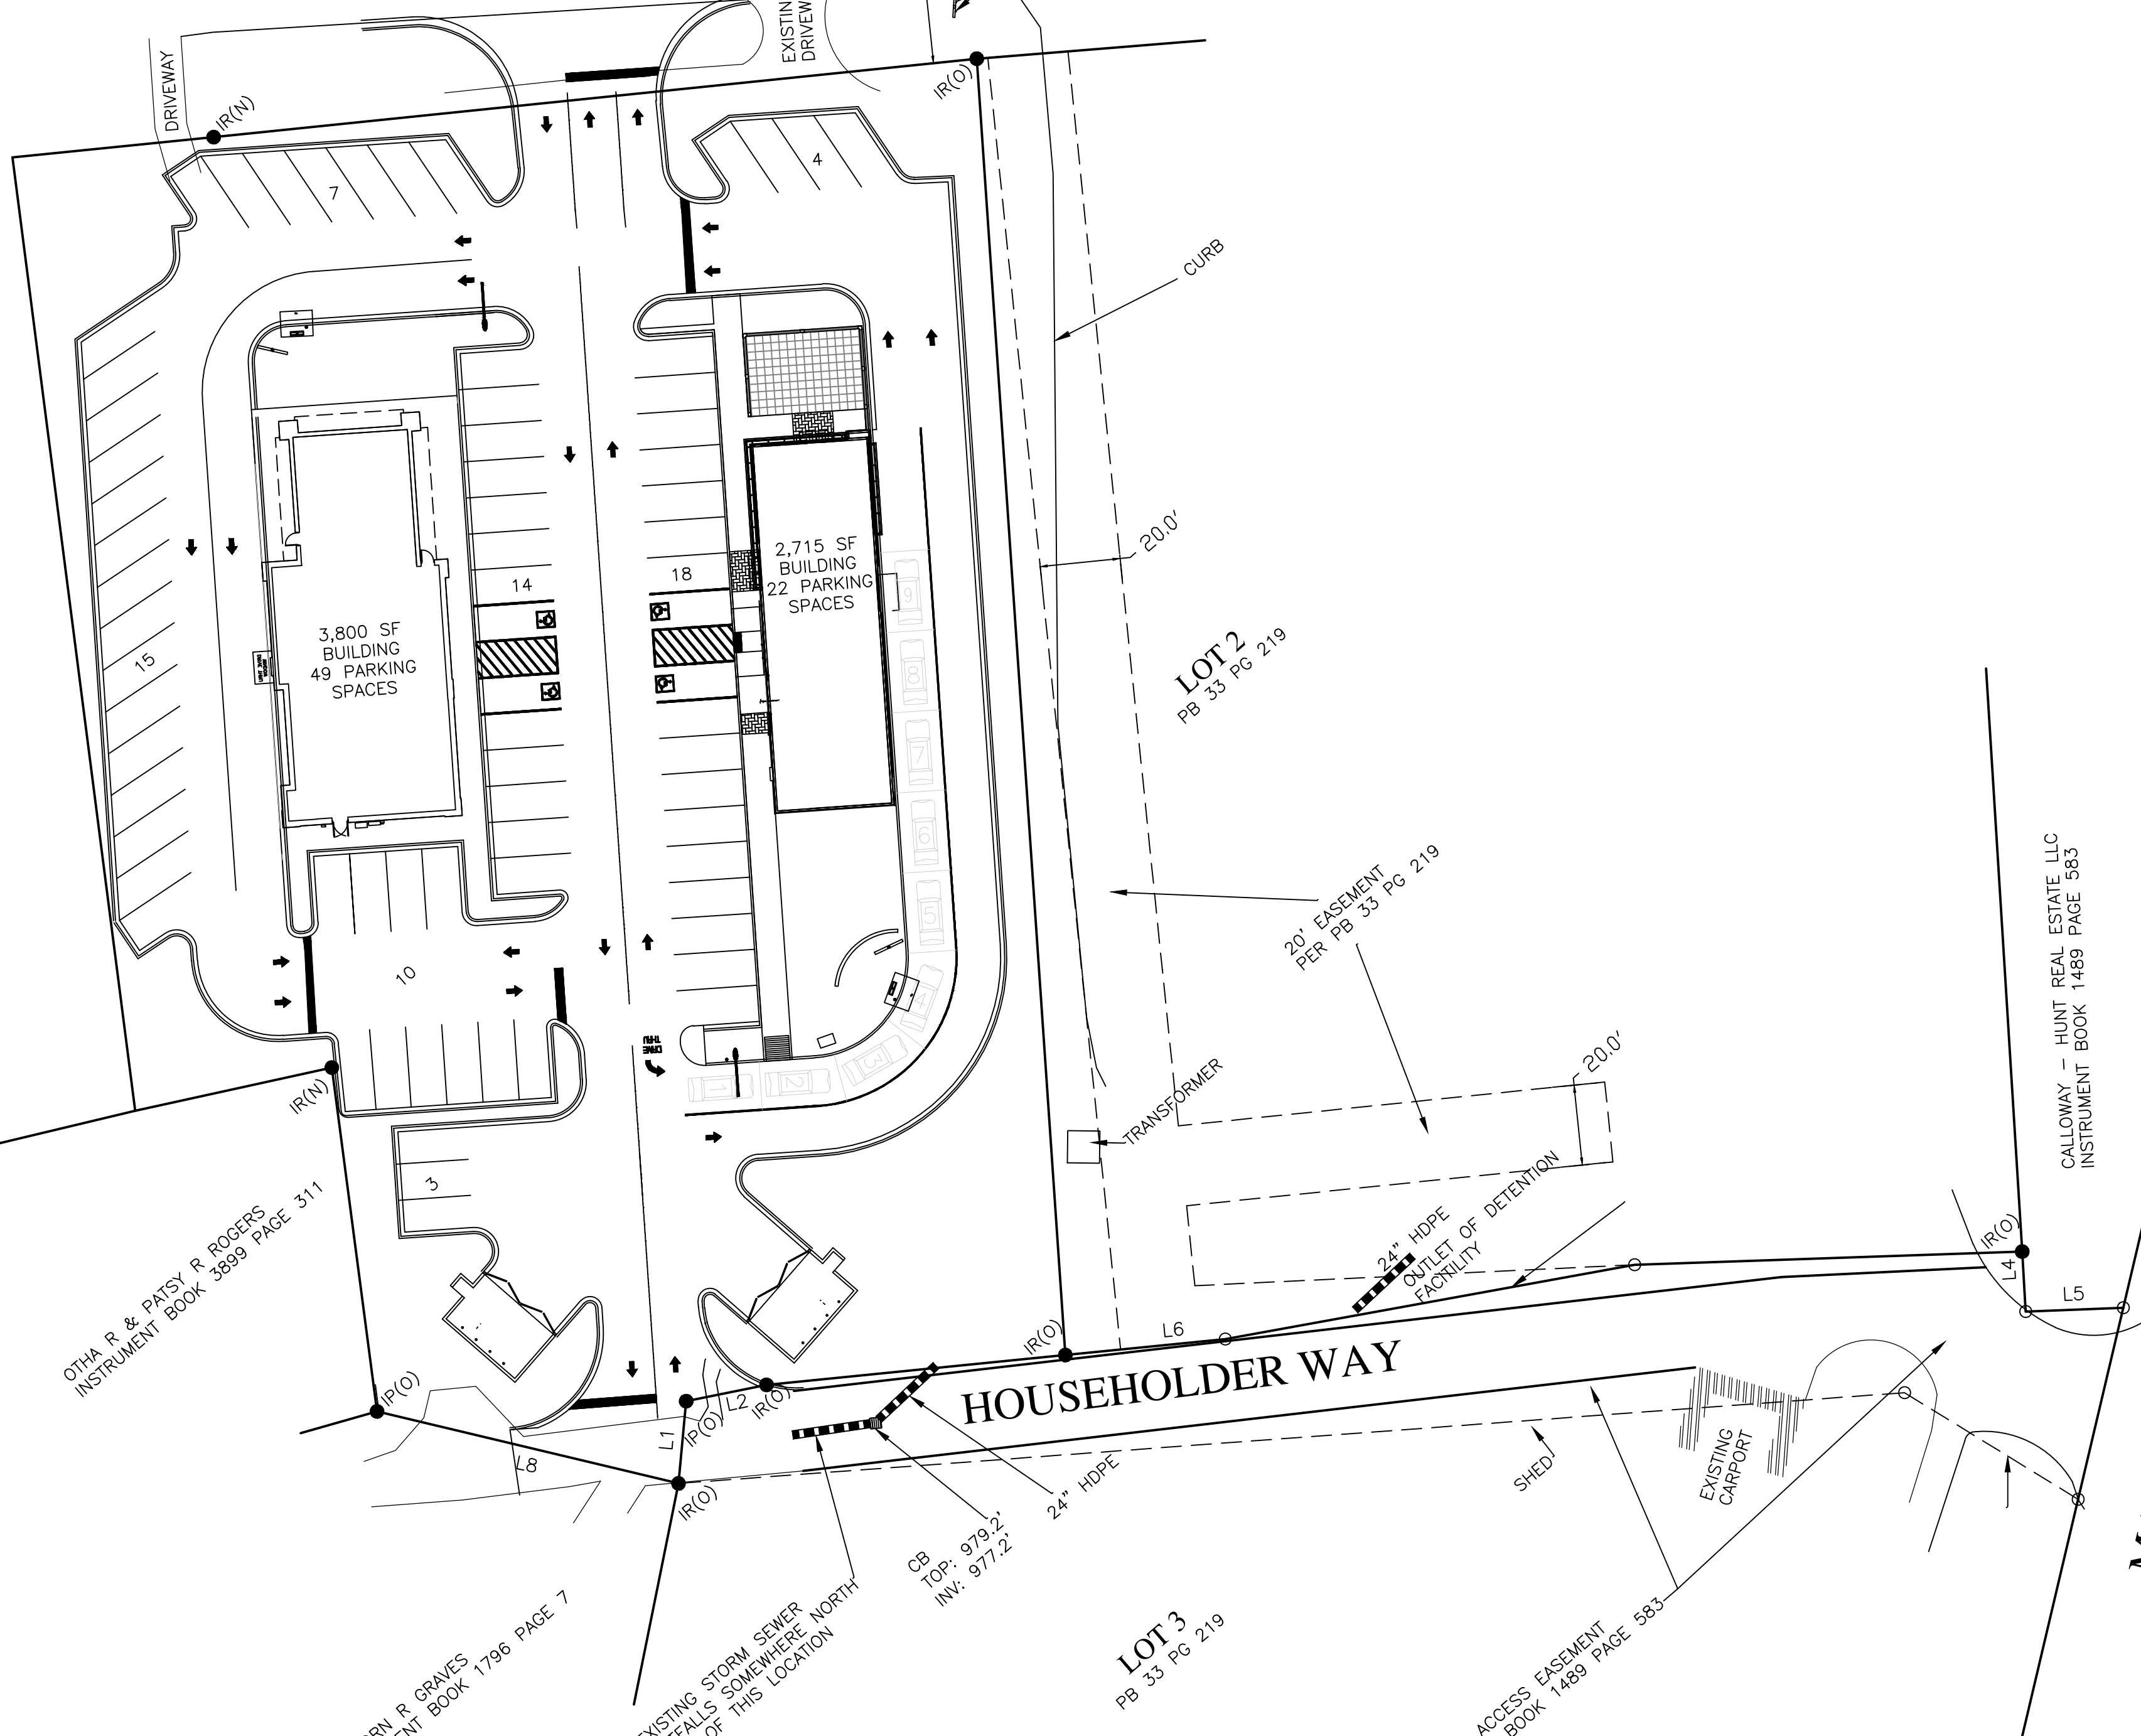

OTHA R & PATSY R ROGERS
INSTRUMENT BOOK 3899 PAGE 311

LBORN R GRAVES
INSTRUMENT BOOK 1796 PAGE 7

EXISTING STORM SEWER
OUTFALLS SOMEWHERE NORTH
WEST OF THIS LOCATION

CB
TOP: 979.2'
INV: 977.2'

LOT 3
PB 33 PG 219

LOT 2
PB 33 PG 219

20' EASEMENT
PER PB 33 PG 219

5' WIDE ACCESS EASEMENT
INSTRUMENT BOOK 1489 PAGE 583

CALLOWAY - HUNT REAL ESTATE LLC
INSTRUMENT BOOK 1489 PAGE 583