


STANDARD 4-WAY JUNCTION (DOUBLE LAYER) (GYPFROME 48mm STUDS)

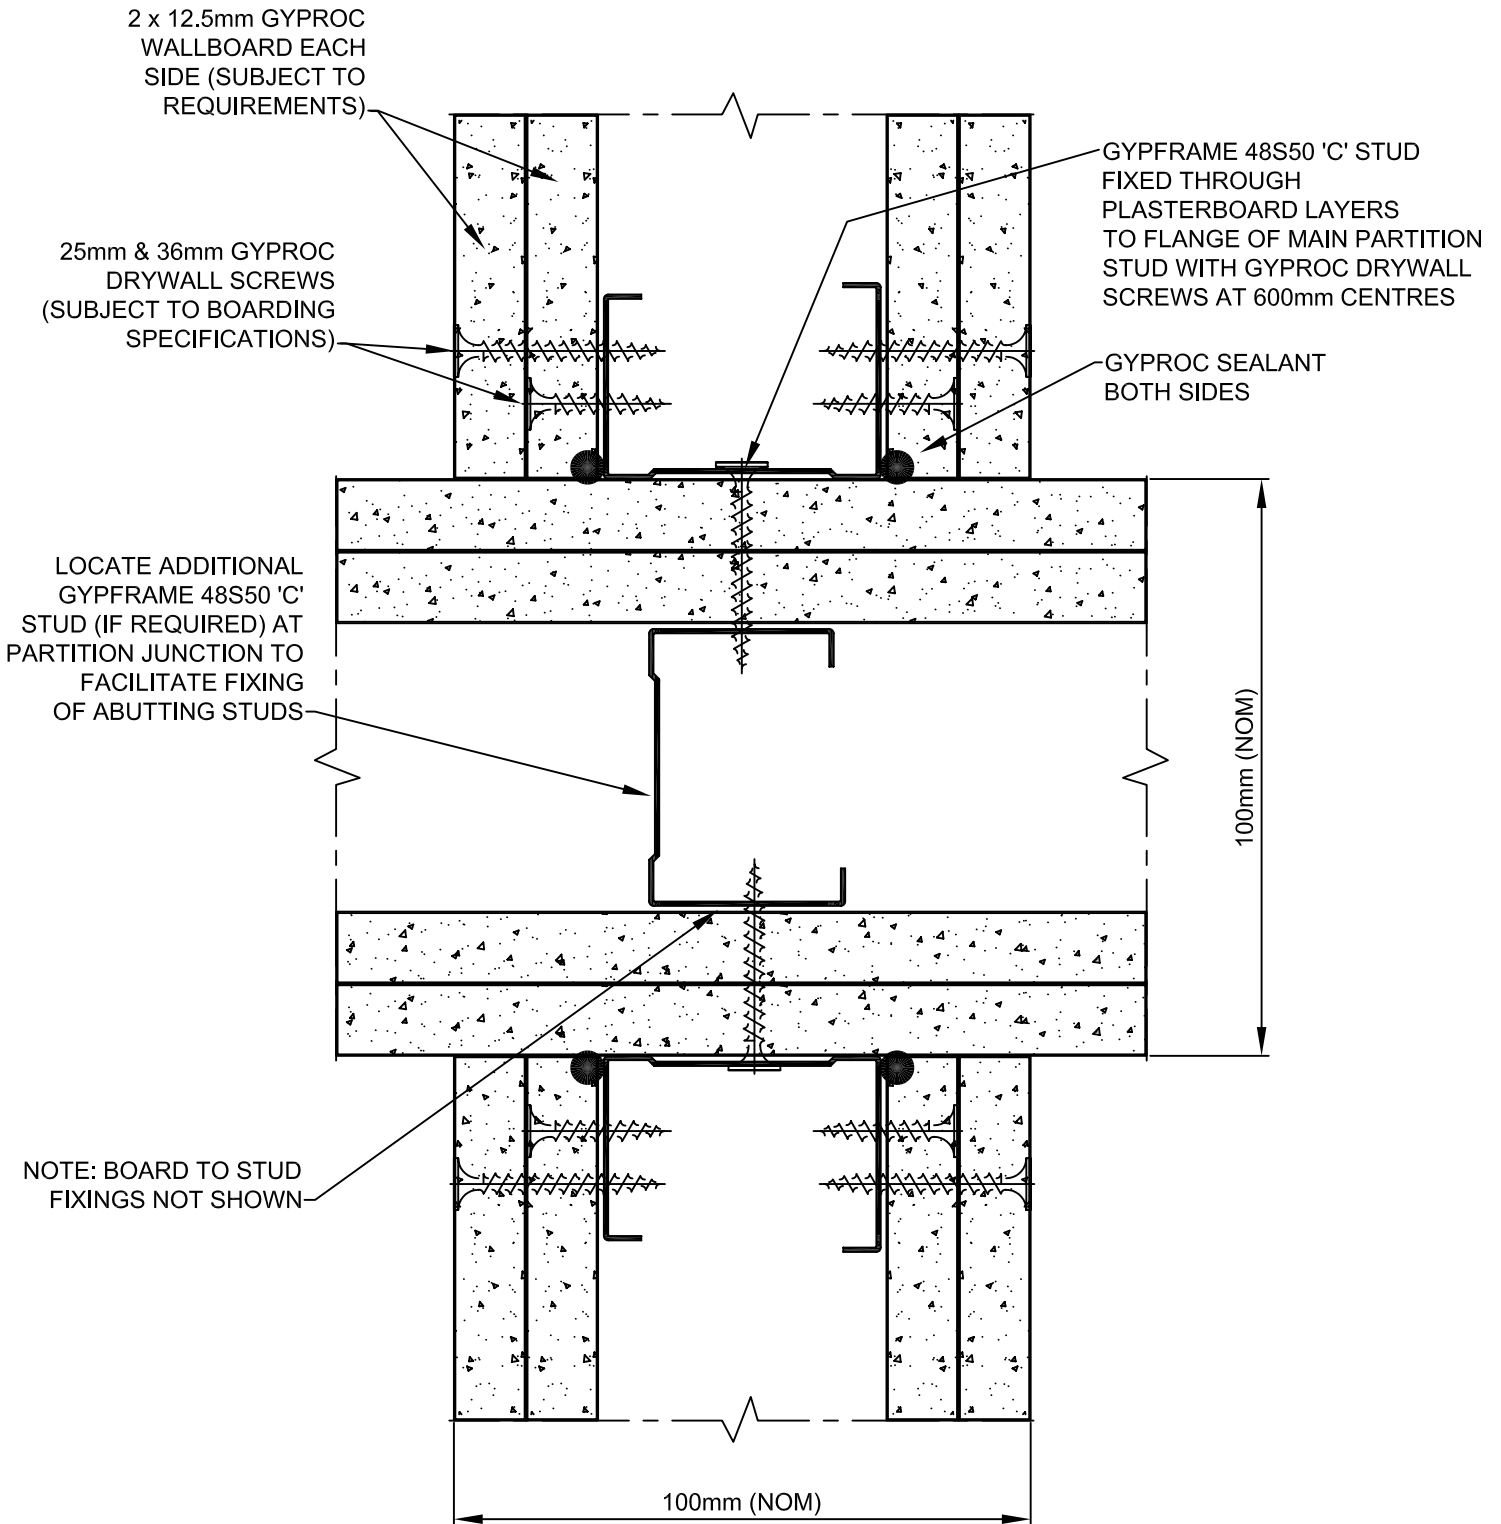

Dwg. No: GI-GWS-48S50-026-01

This drawing should be read in conjunction with current Gypsum Industries literature. Available at www.gypsum.ie