
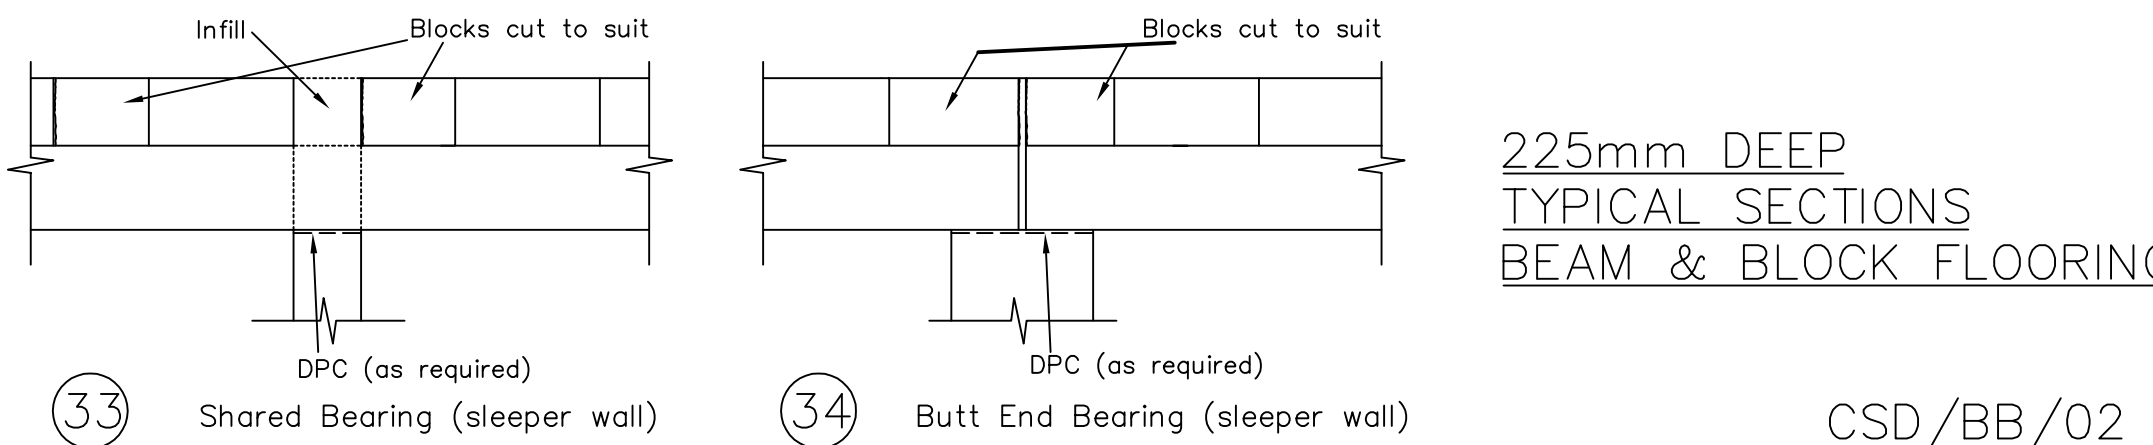
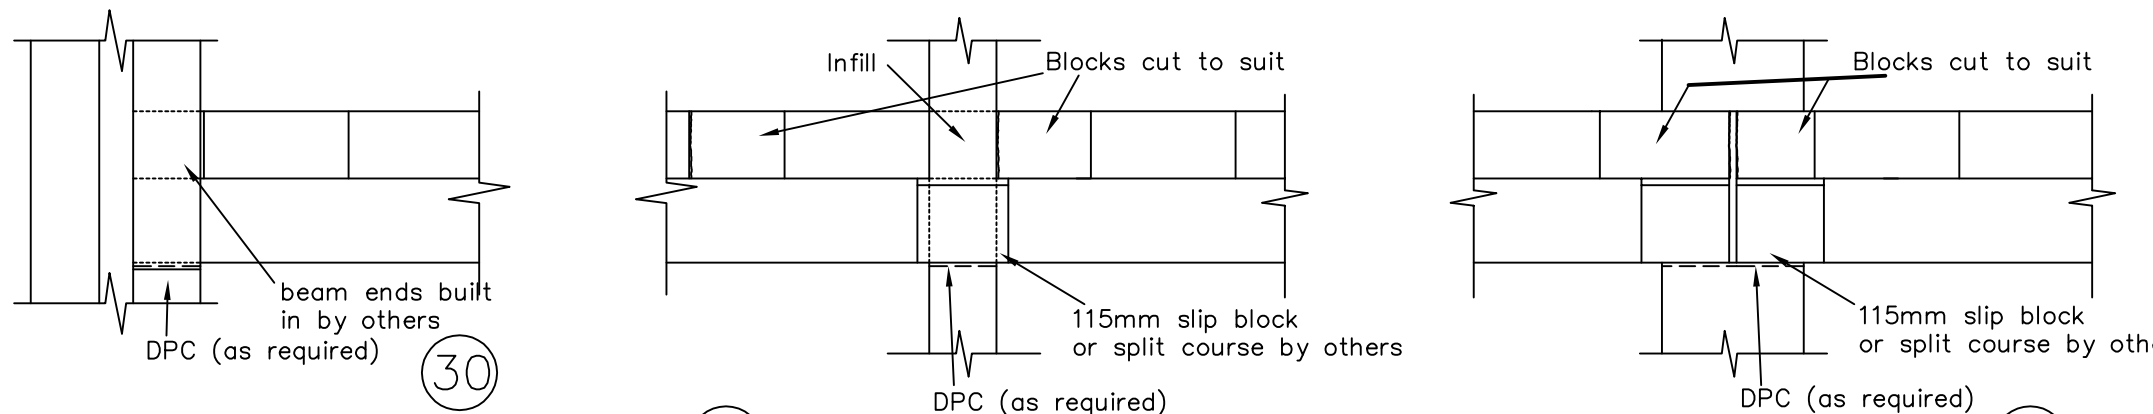
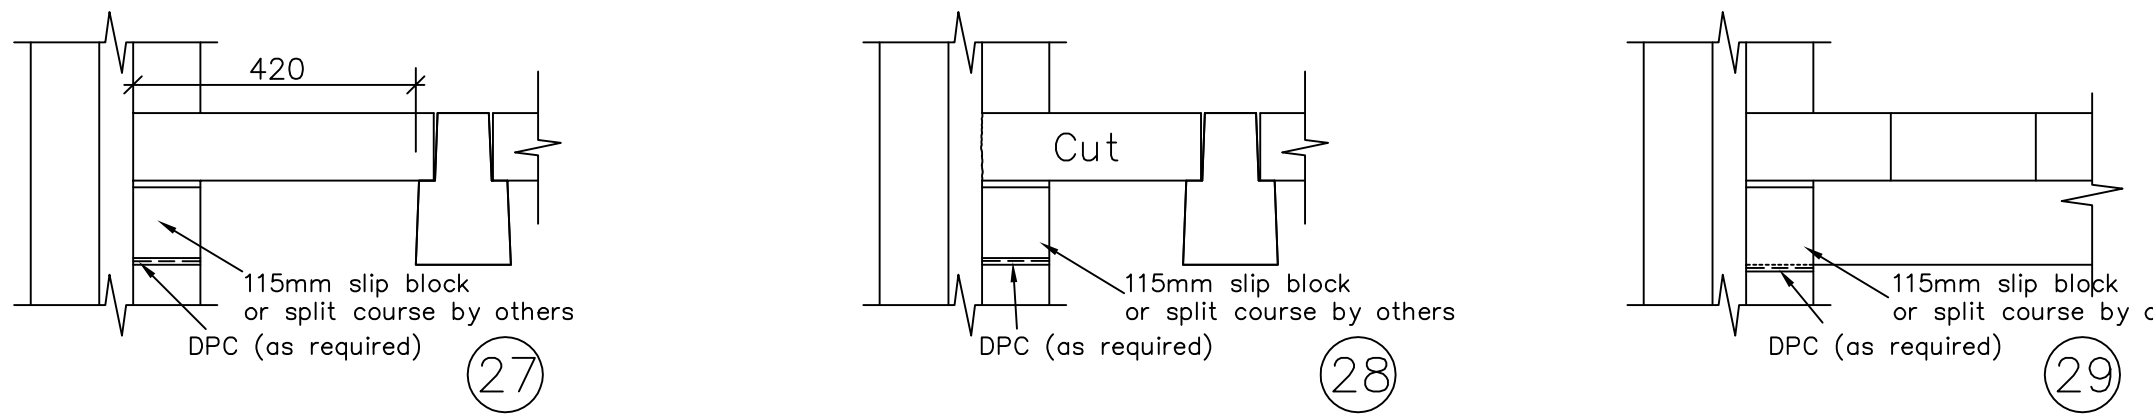
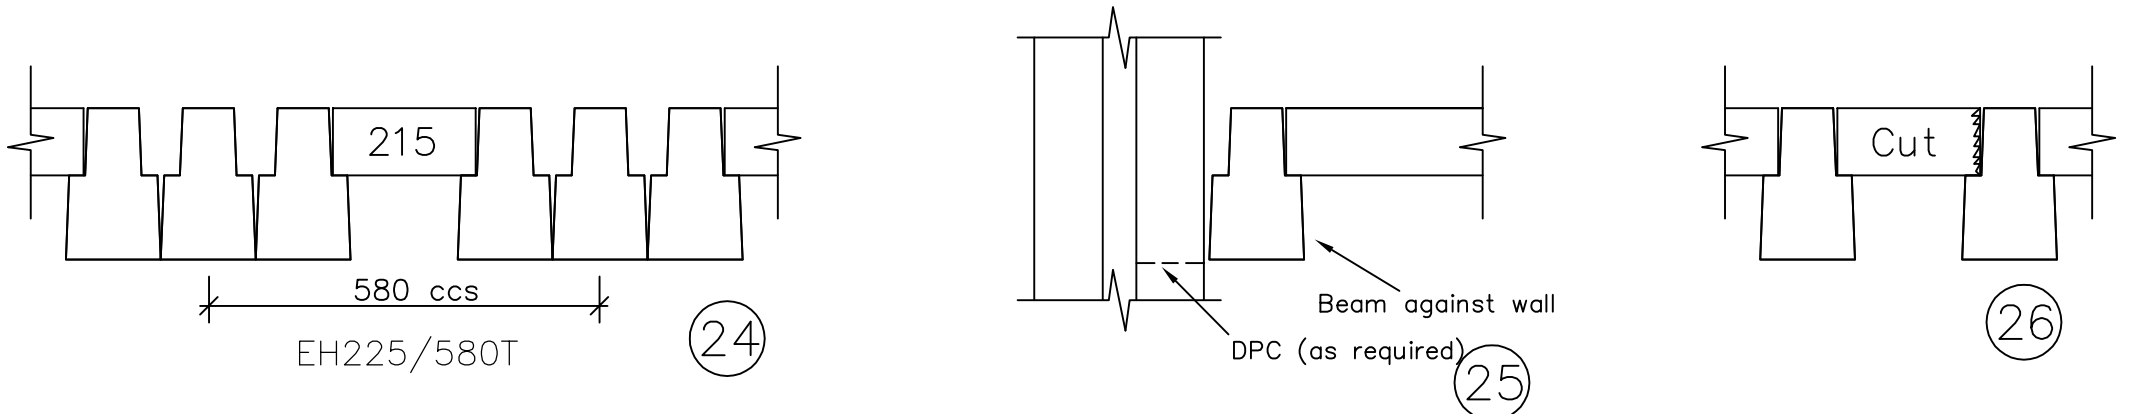
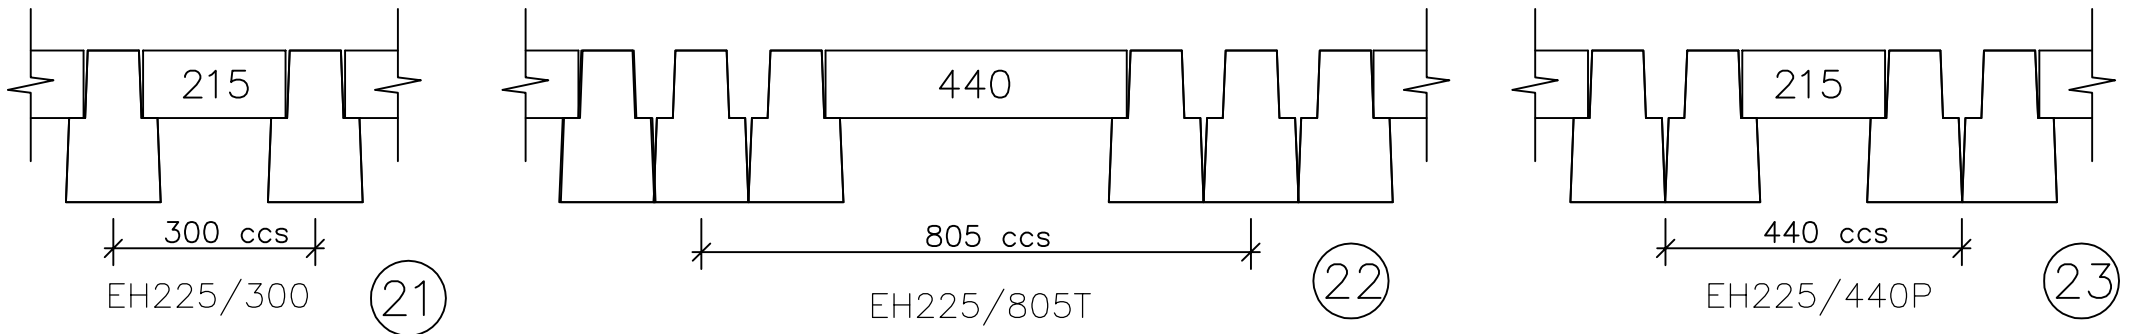


EH225 BEAMS with 440x215x100mm Blocks

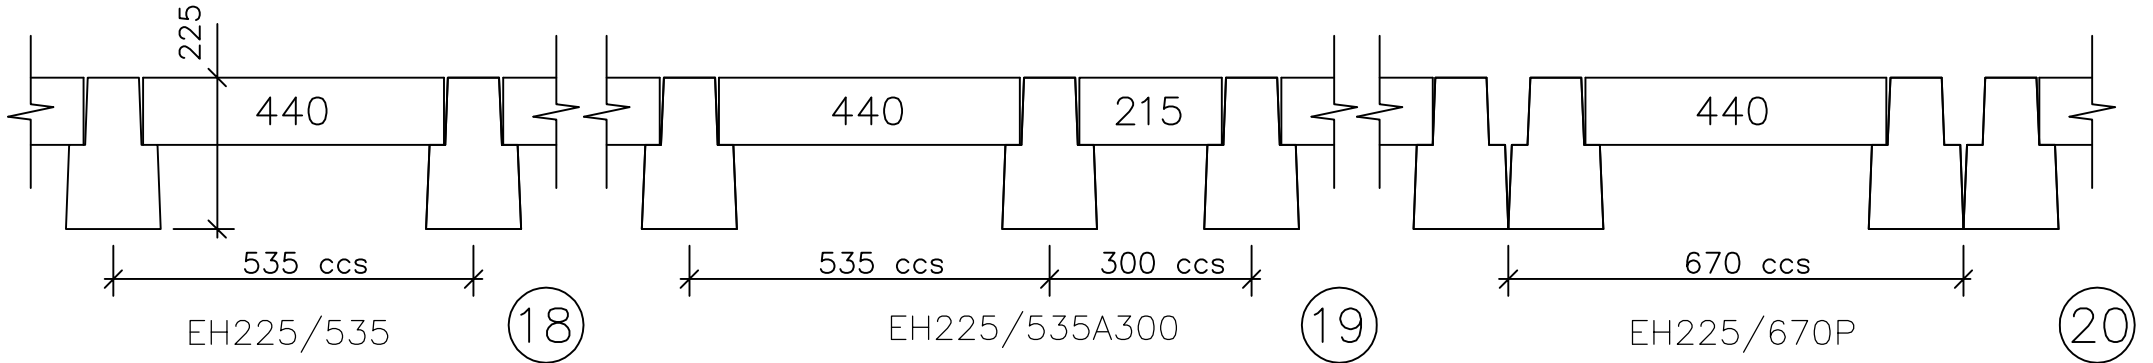

225mm DEEP
TYPICAL SECTIONS
BEAM & BLOCK FLOORING