


C Elevation - Front A Elevation D Elevation - Rear B Elevation

This home is designed in accordance with BS3632

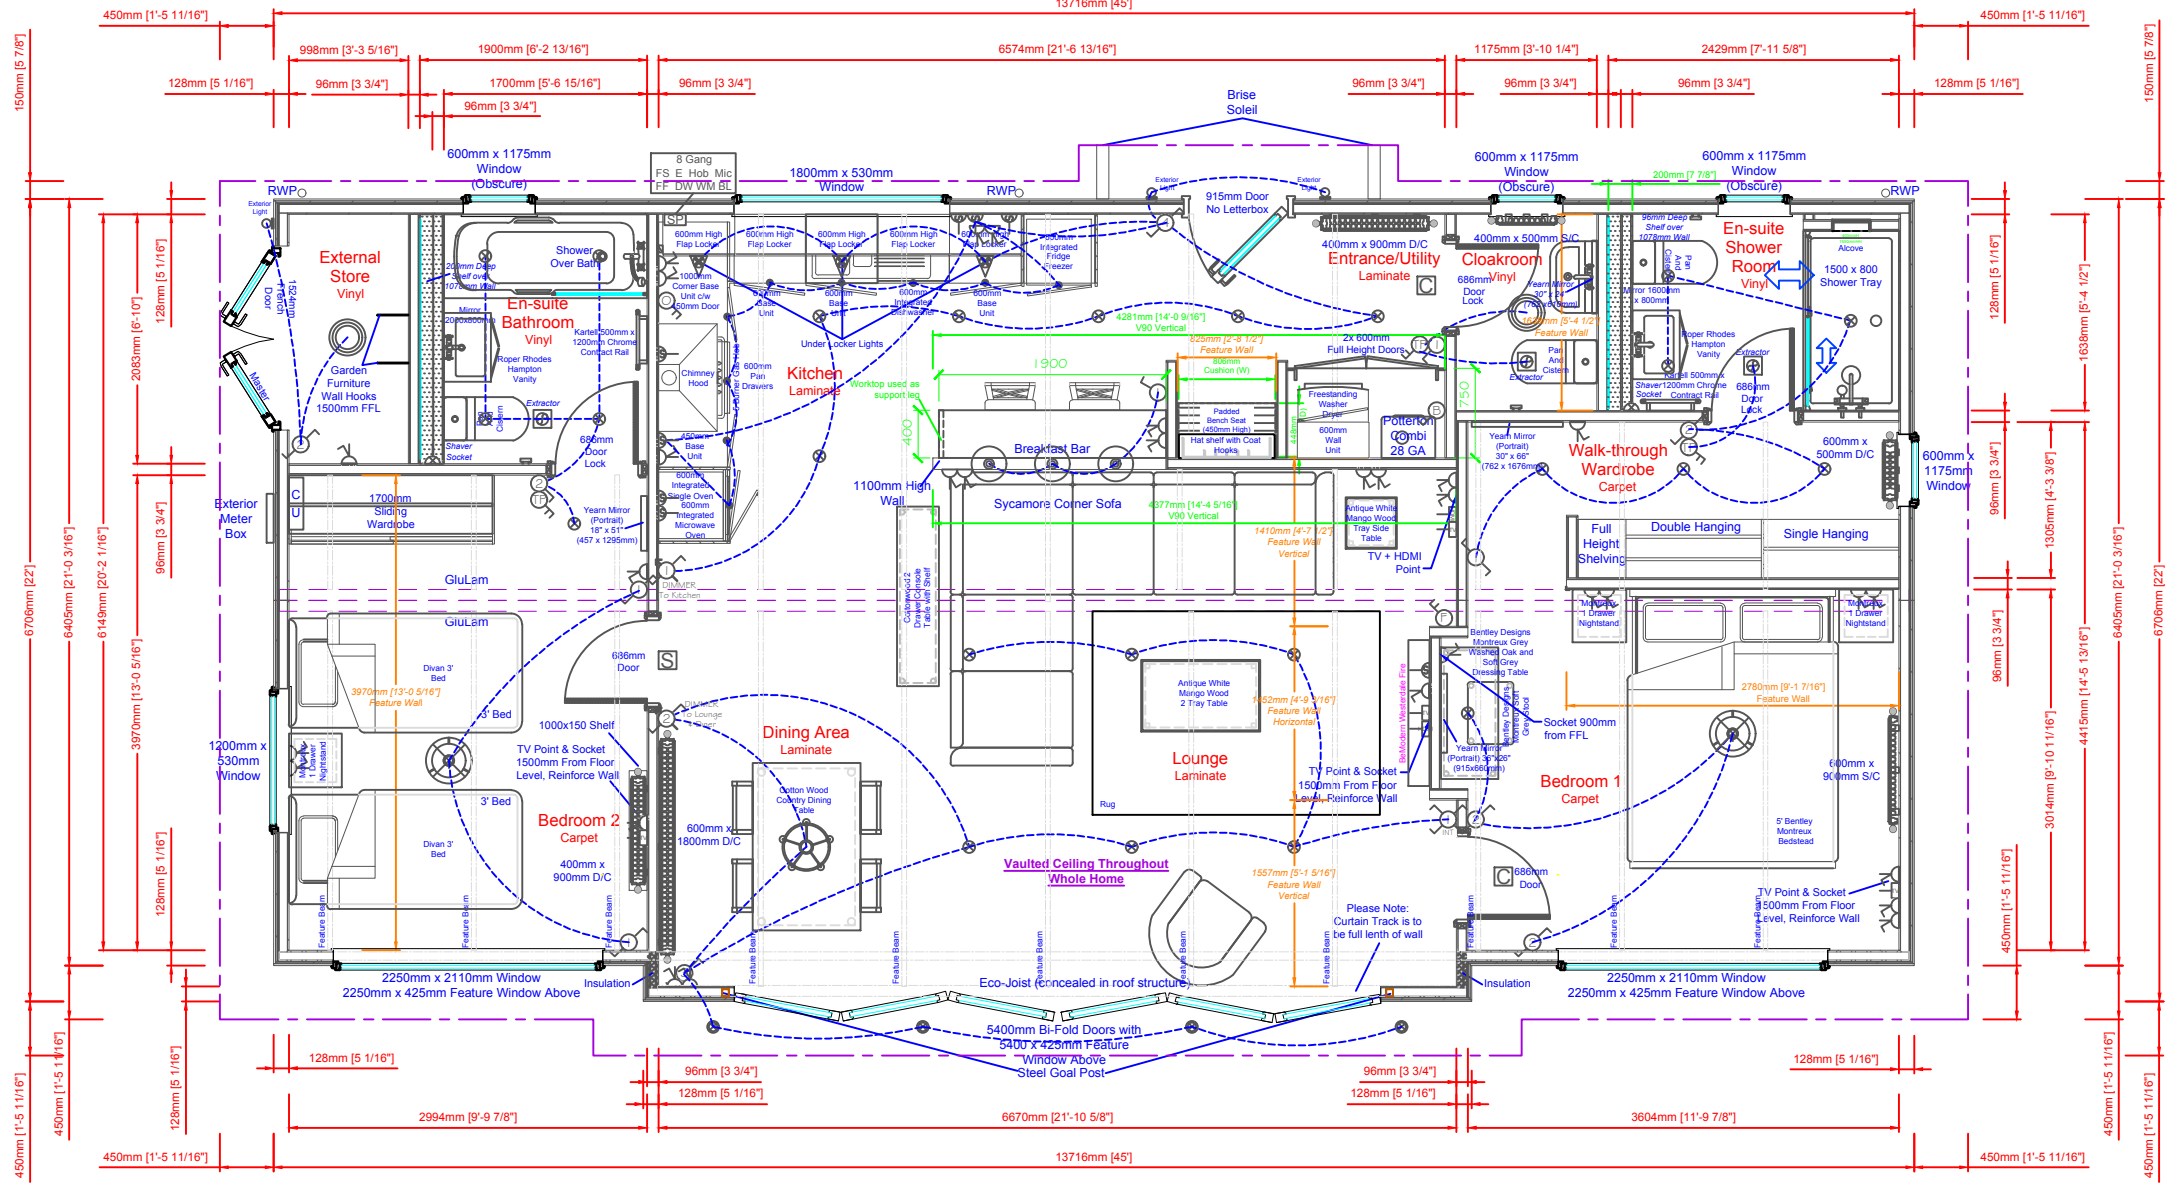

Prestige & Homeseeker
Park & Leisure Homes

Shipton Way, Express Business Park, Rushden, Northants NN10 6GL
Tel: 01933 354000 Fax: 01933 354047 / 01933 354049
Email: sales@phplh.com

Visit our websites: www.prestigeparkandleisurehomes.co.uk
www.homeseekerhomes.co.uk

LEGEND			
	Single Socket		Smoke Alarm
	Double Socket		Carbon Mono. Detector
	Thermostat		Consumer Unit
	TV / HDMI / Phone Point		Pendant Light
	Fused Spur		Globe Light
	Single Gang Light Switch		Spotlight
	Double Gang Light Switch		Under Locker Light
	Ceiling Extractor		External Tap

NOTES:
The overall height of this home is 4.3m before allowing for tyre compression. Please check this with the designated haulier prior to arranging transportation

SALES ISSUE
A further drawing will be sent to the customer when adapted for Production Issue

Rev	Date	By	Description
0	19/09/17	JM	Revised from The Lawns feedback.

Date:	??????
Scale:	Relative
Drawn:	??
Quote:	QN ?????
Dwg No:	????
Serial No:	?? ? ? ???

The Hampton - 2 Bed - DB, TB, ES, WI
45 x 22 (13.71 x 6.70) Nominal

Customer - Park

Customers Signature;
Date;

Please note that plan and elevations are a guide and should be used for illustrative purposes only. The external dimensions of the unit are subject to variation, dependant upon the exterior finish specified.