


Elevations Are For Illustrative Purposes Only

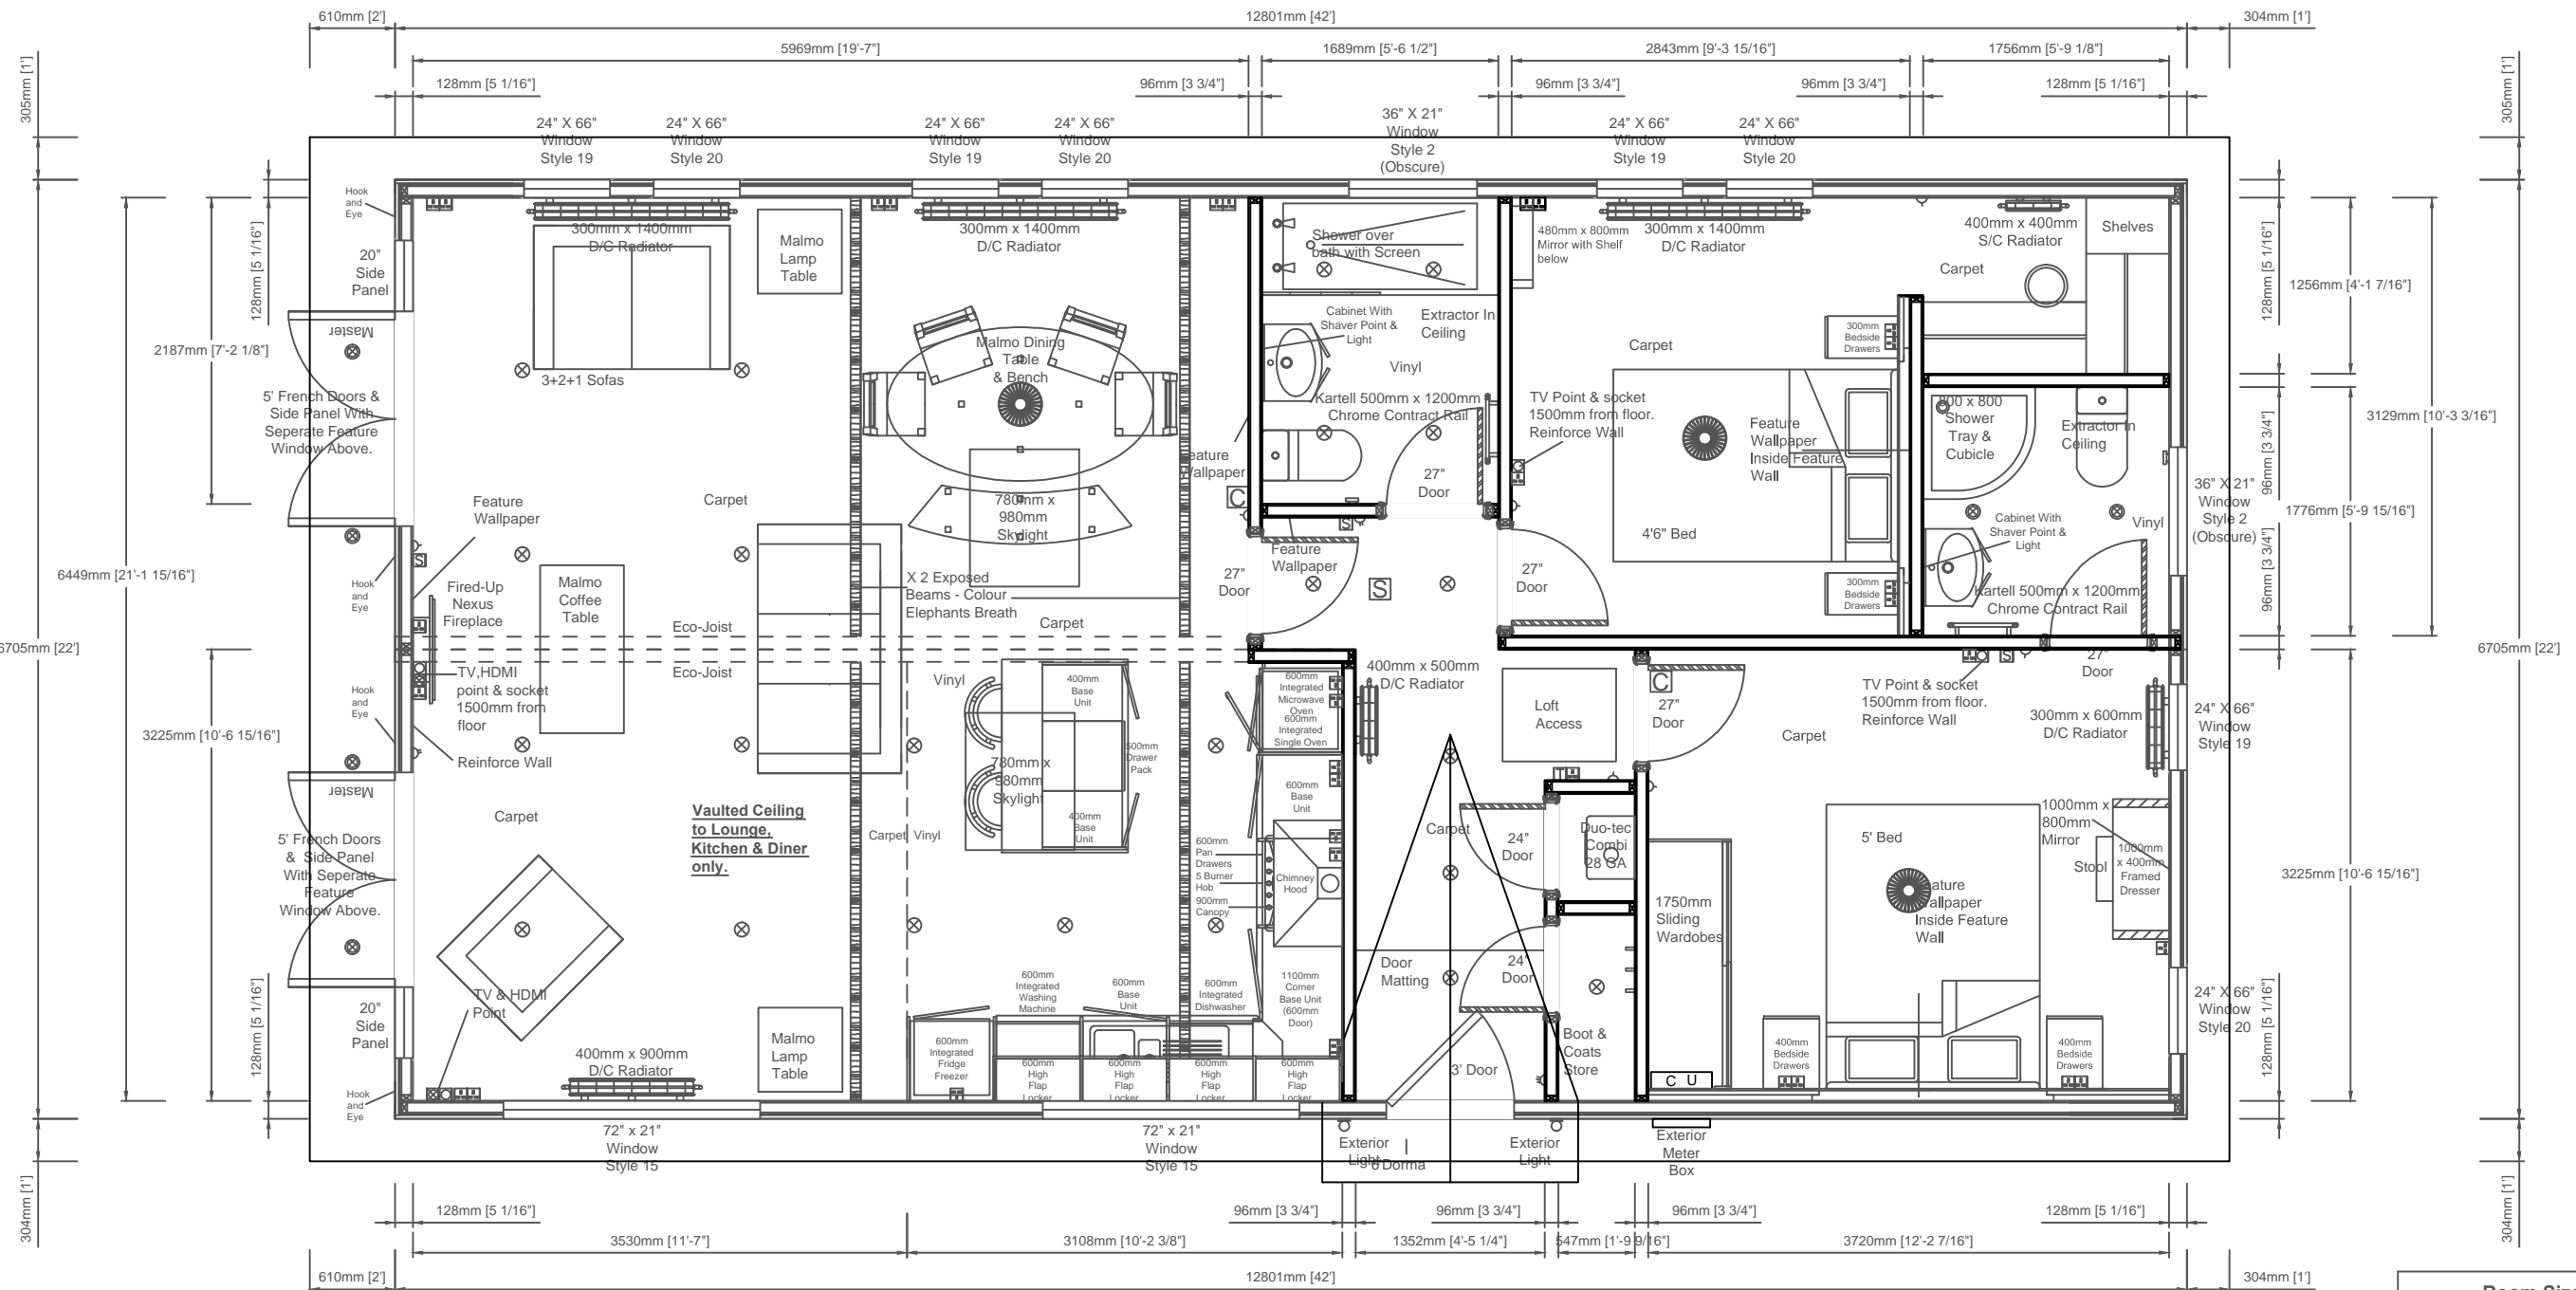

Room Sizes		
Rooms	Length	Width
Lounge/ Diner	19'7"	21'2"
Kitchen	10'3"	10'7"
Bathroom	5'7"	7'3"
Bedroom 1	12'3"	10'7"
Bedroom 2	9'4"	10'4"
Ensuite	5'9"	5'10"
Wardrobe	5'9"	4'2"



Unit 4, Pychley Lodge Road Industrial Estate, Kettering, Northants NN15 6JQ
 Tel: 01536 518513 Fax: 01536 523438
 Email: sales@prestigeparkandleisurehomes.com
 Visit our website: www.prestigeparkandleisurehomes.com

Prestige Contemporary 42' x 22' (12.8m x 6.70m)
 2Bed, En-Suite, WiW

Customers Signature; _____
 Date; _____

Date:		This home is designed in accordance with BS3632	
Scale:	Relative	Legend	
Drawn:		△ Light Switch	⊕ Exterior Tap
Code:		○ Pull Card Switch	⊞ TV Point
Dwg No:		⊘ Batten Holder	⊞ Phone Point
Serial No:		⊙ Globe Light	⊞ HDMI Point
		⊗ Exterior Light	⊞ Thermostat
		⊙ Downlight	⊞ CO ₂ Alarm
		⊞ Single Socket	⊞ Smoke Alarm
		⊞ Double Socket	⊞ Radiator
		⊞ Spur Socket	⊞ Consumer Unit
		⊞ Switching Plate	⊞ Exterior Meter Box

Rev	Date	By	Description

Notes;
 • Timber Ogee Door Casings

This plan is a guide and should be used for illustrative purposes only