


Comfort Threshold (standard)

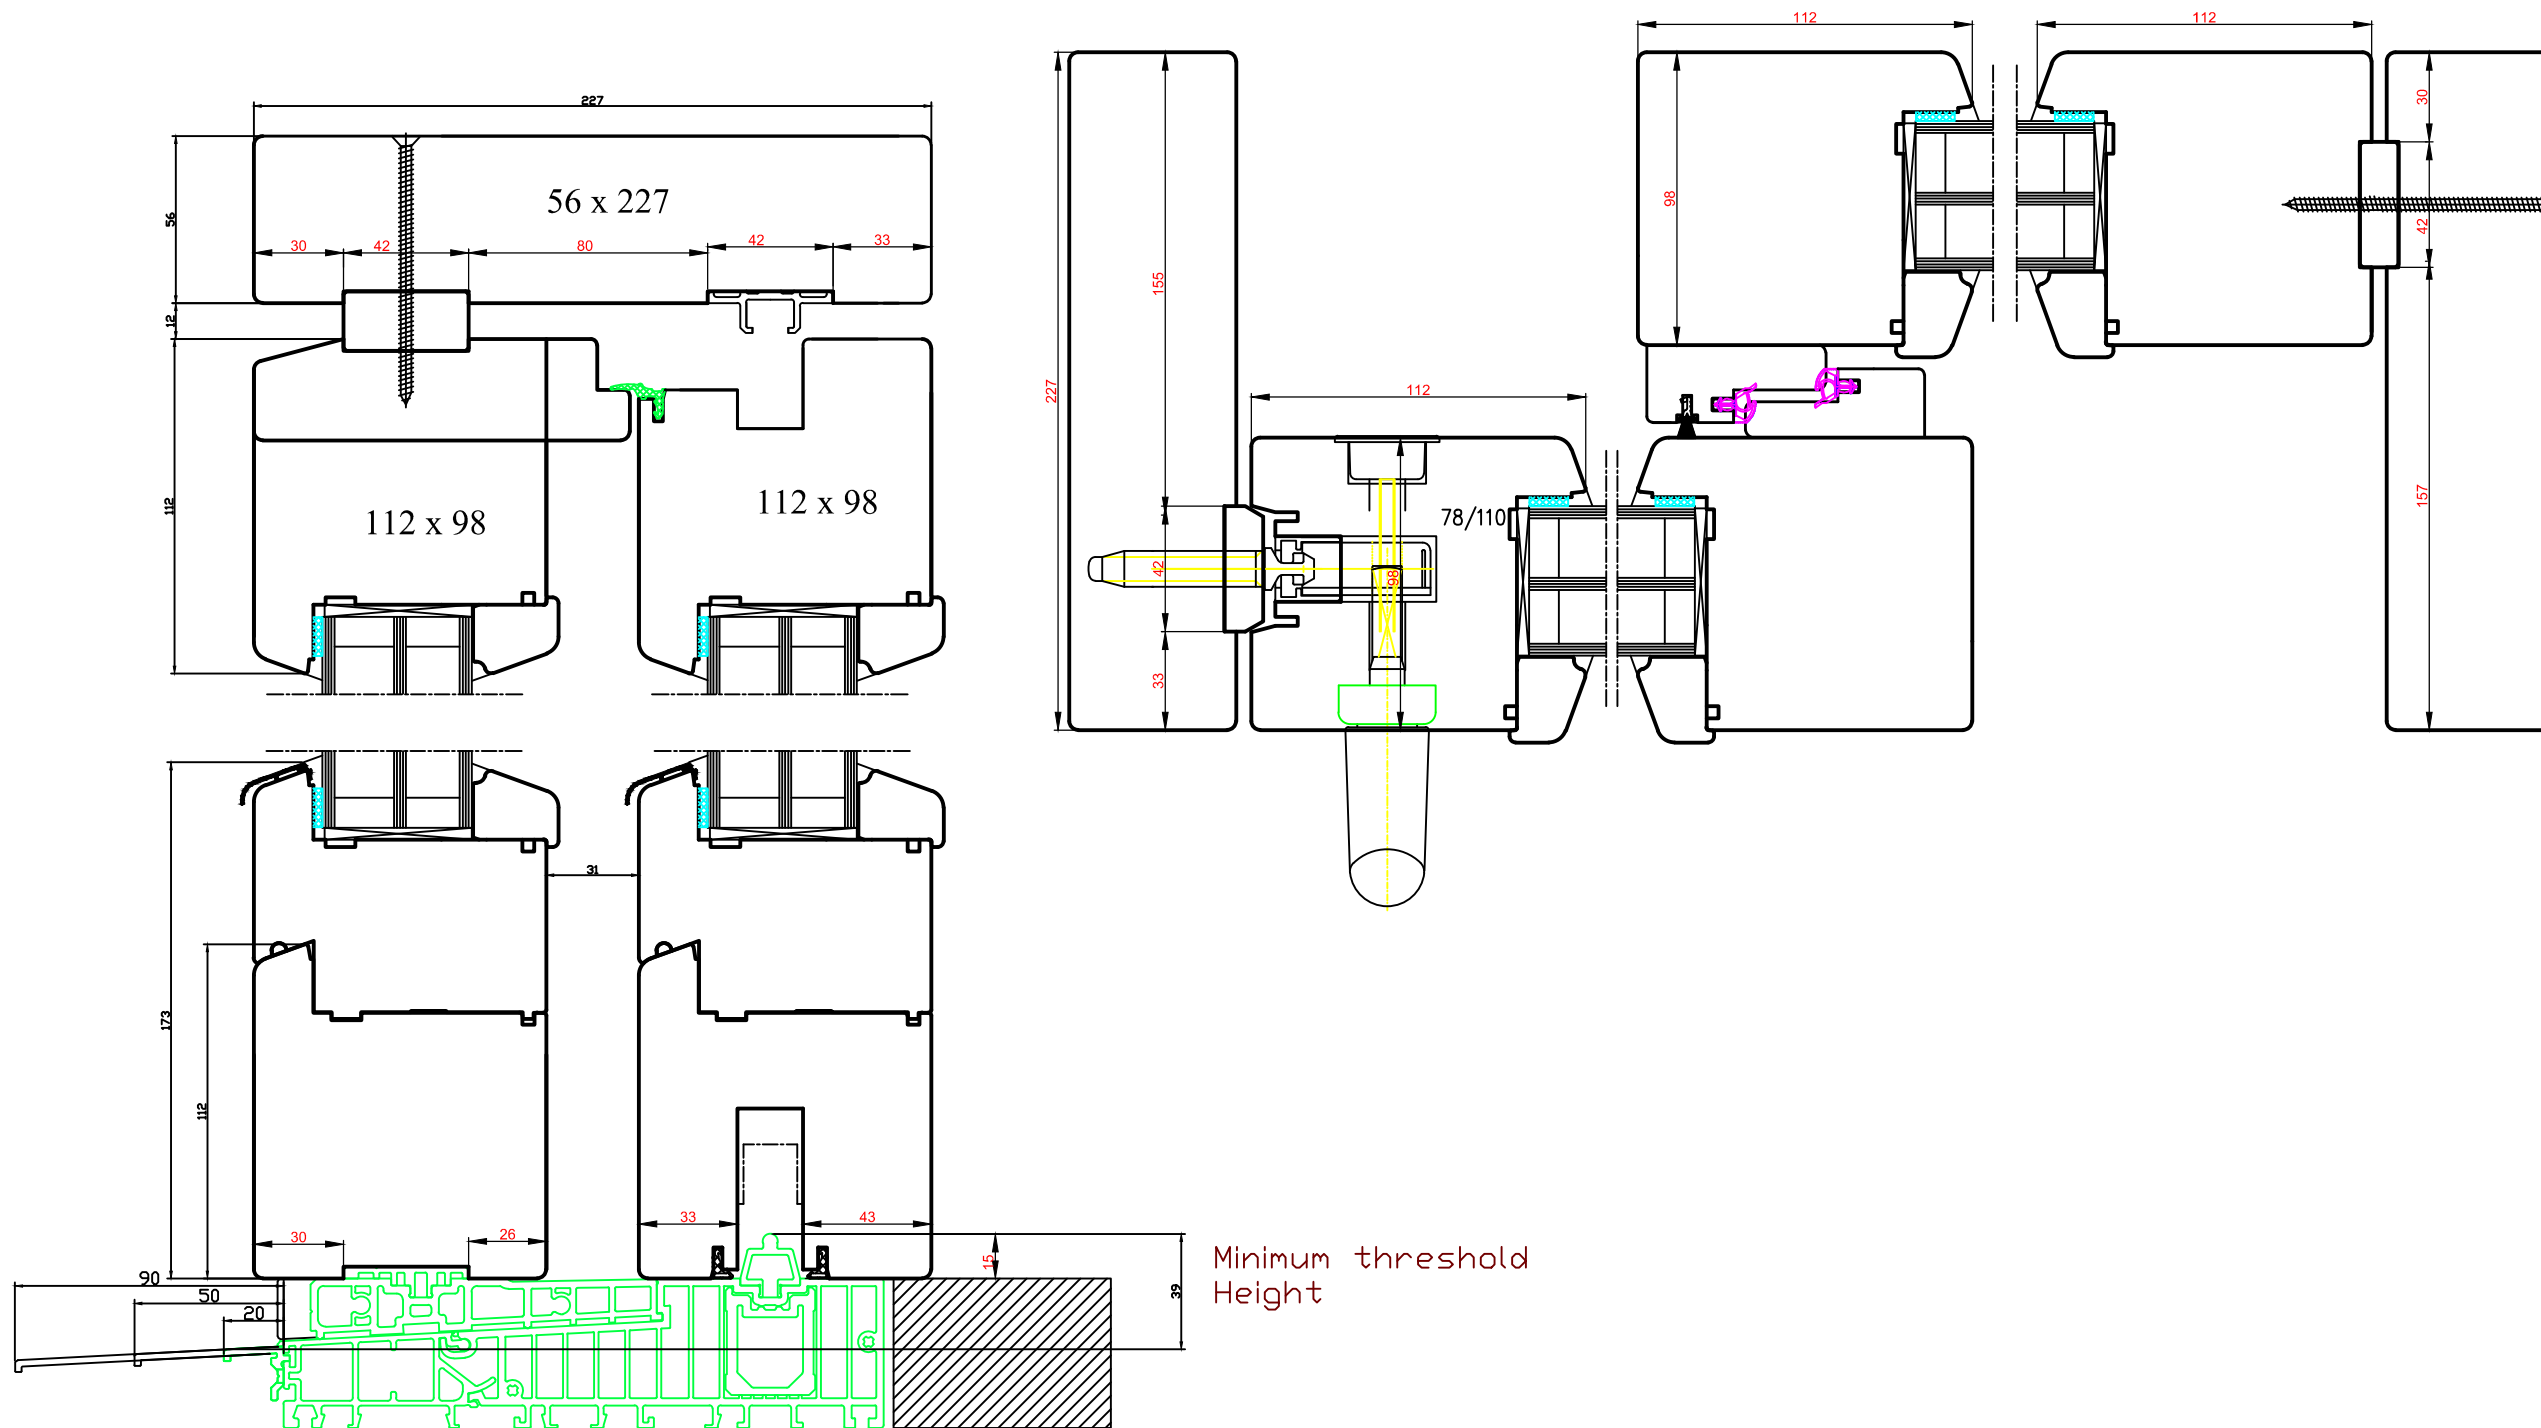

General Notes

DO NOT SCALE
Retention of Copyright: Environmental Construction Products Ltd retain the copyright of this document. Environmental Construction Products Ltd license the Purchaser to use and copy this document only for the Purchaser's own purposes subject to our Standard Conditions of Sale and to payment of all invoices according to agreed terms

Lift and slide opening schemes
*Maximum size: 2500mm (individual leaf width) x 2500mm

Scheme A
Moveable Sections 1

Scheme C
Moveable Sections 2

Scheme D
Moveable Sections 2

Scheme E
Moveable Sections 2

Scheme G2
Moveable Sections 1

Scheme K
Moveable Sections 2

Scheme L
Moveable Sections 4

01	GBS ULTRA
No.	Drawing Title

green building store
Green Building Store
Heath House Mill,
Heath House Lane,
Golcar, Huddersfield
HD7 4JW
Tel: 01484 461705
Email: info@greenbuildingstore.co.uk