


SECTION : STAGGERED HORIZONTAL JOINTING OF BOARDS (DOUBLE LAYER - GYPFRAME 48mm STUDS)

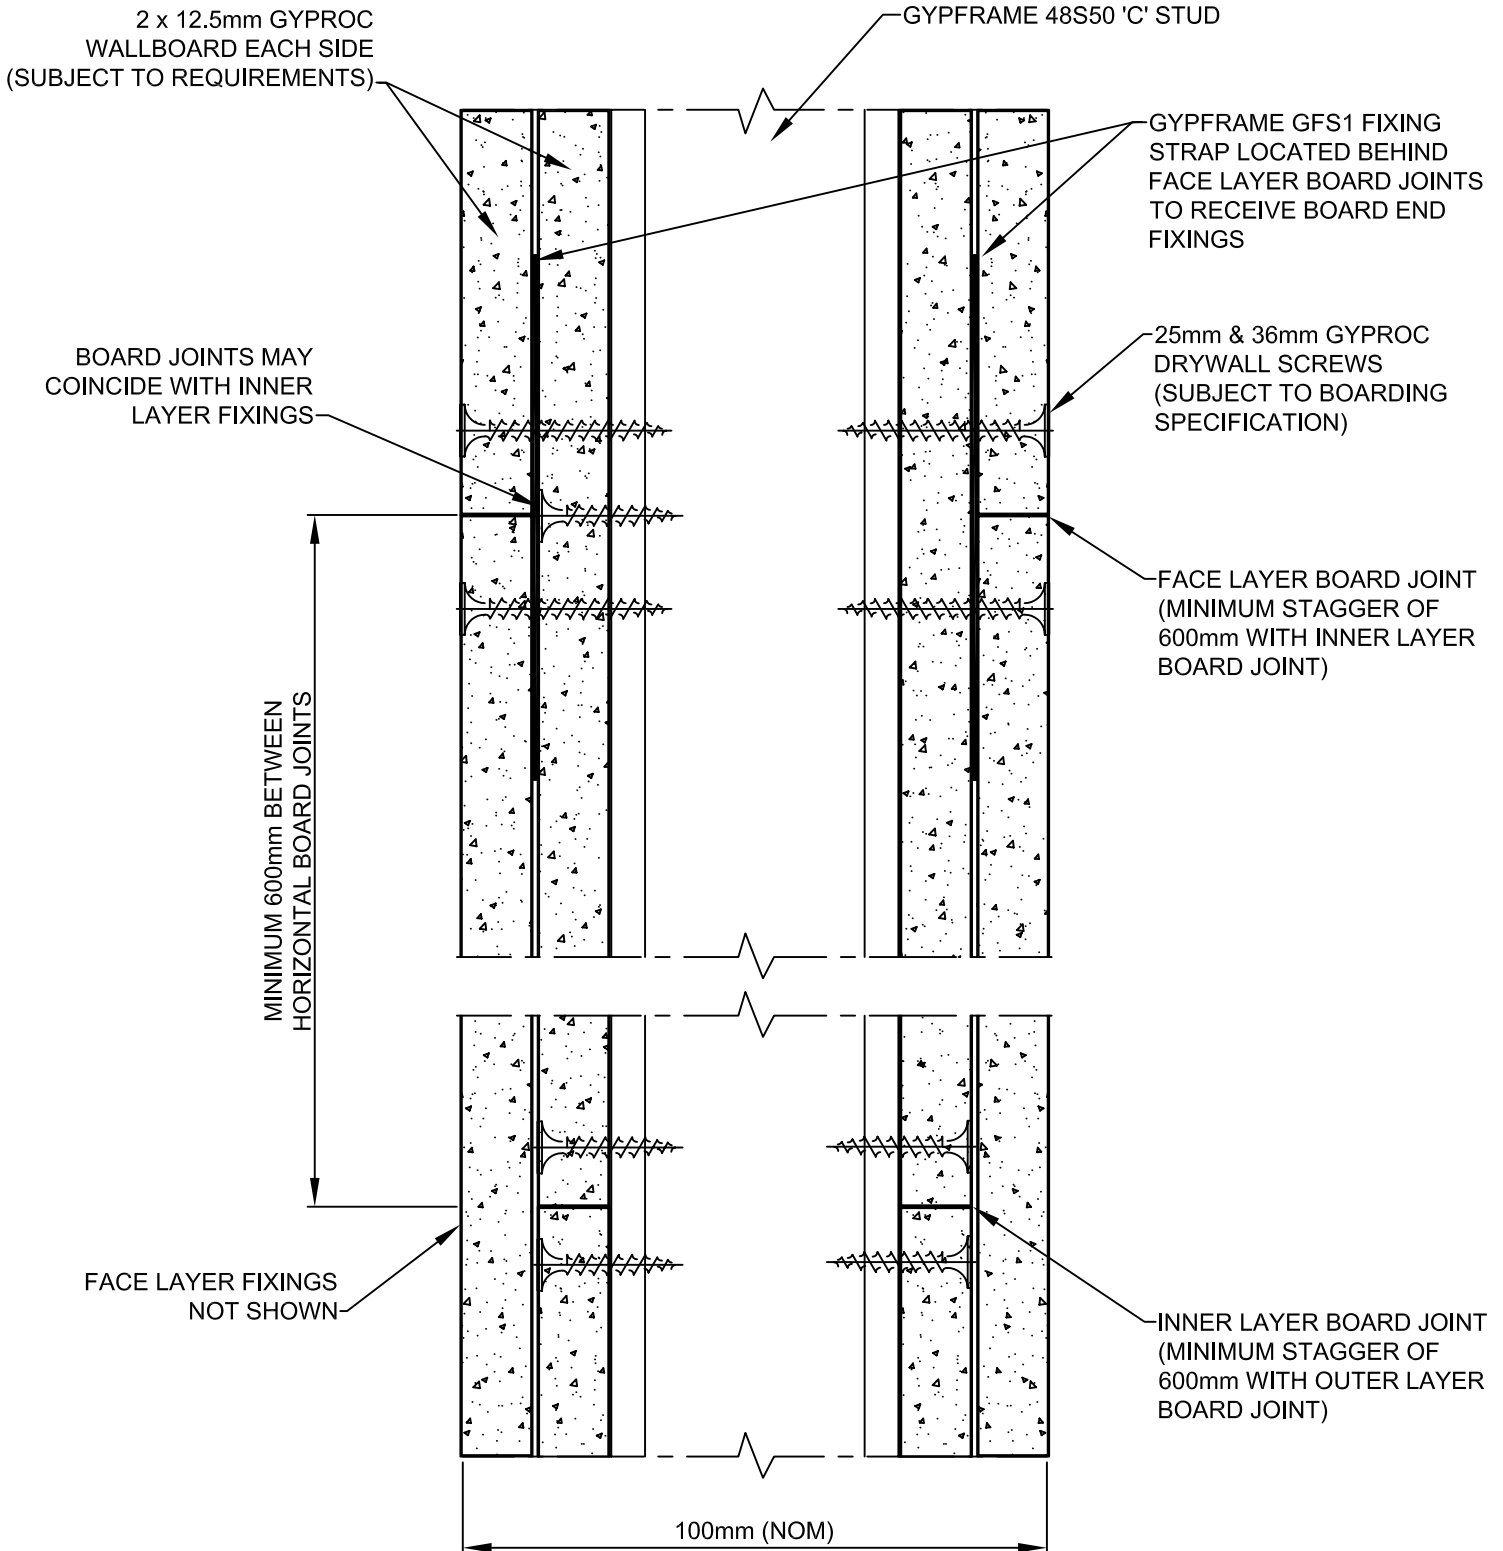

Dwg. No: GI-GWS-48S50-028-01

This drawing should be read in conjunction with current Gypsum Industries literature. Available at www.gypsum.ie