



Hall "A" – Longitudinal Section

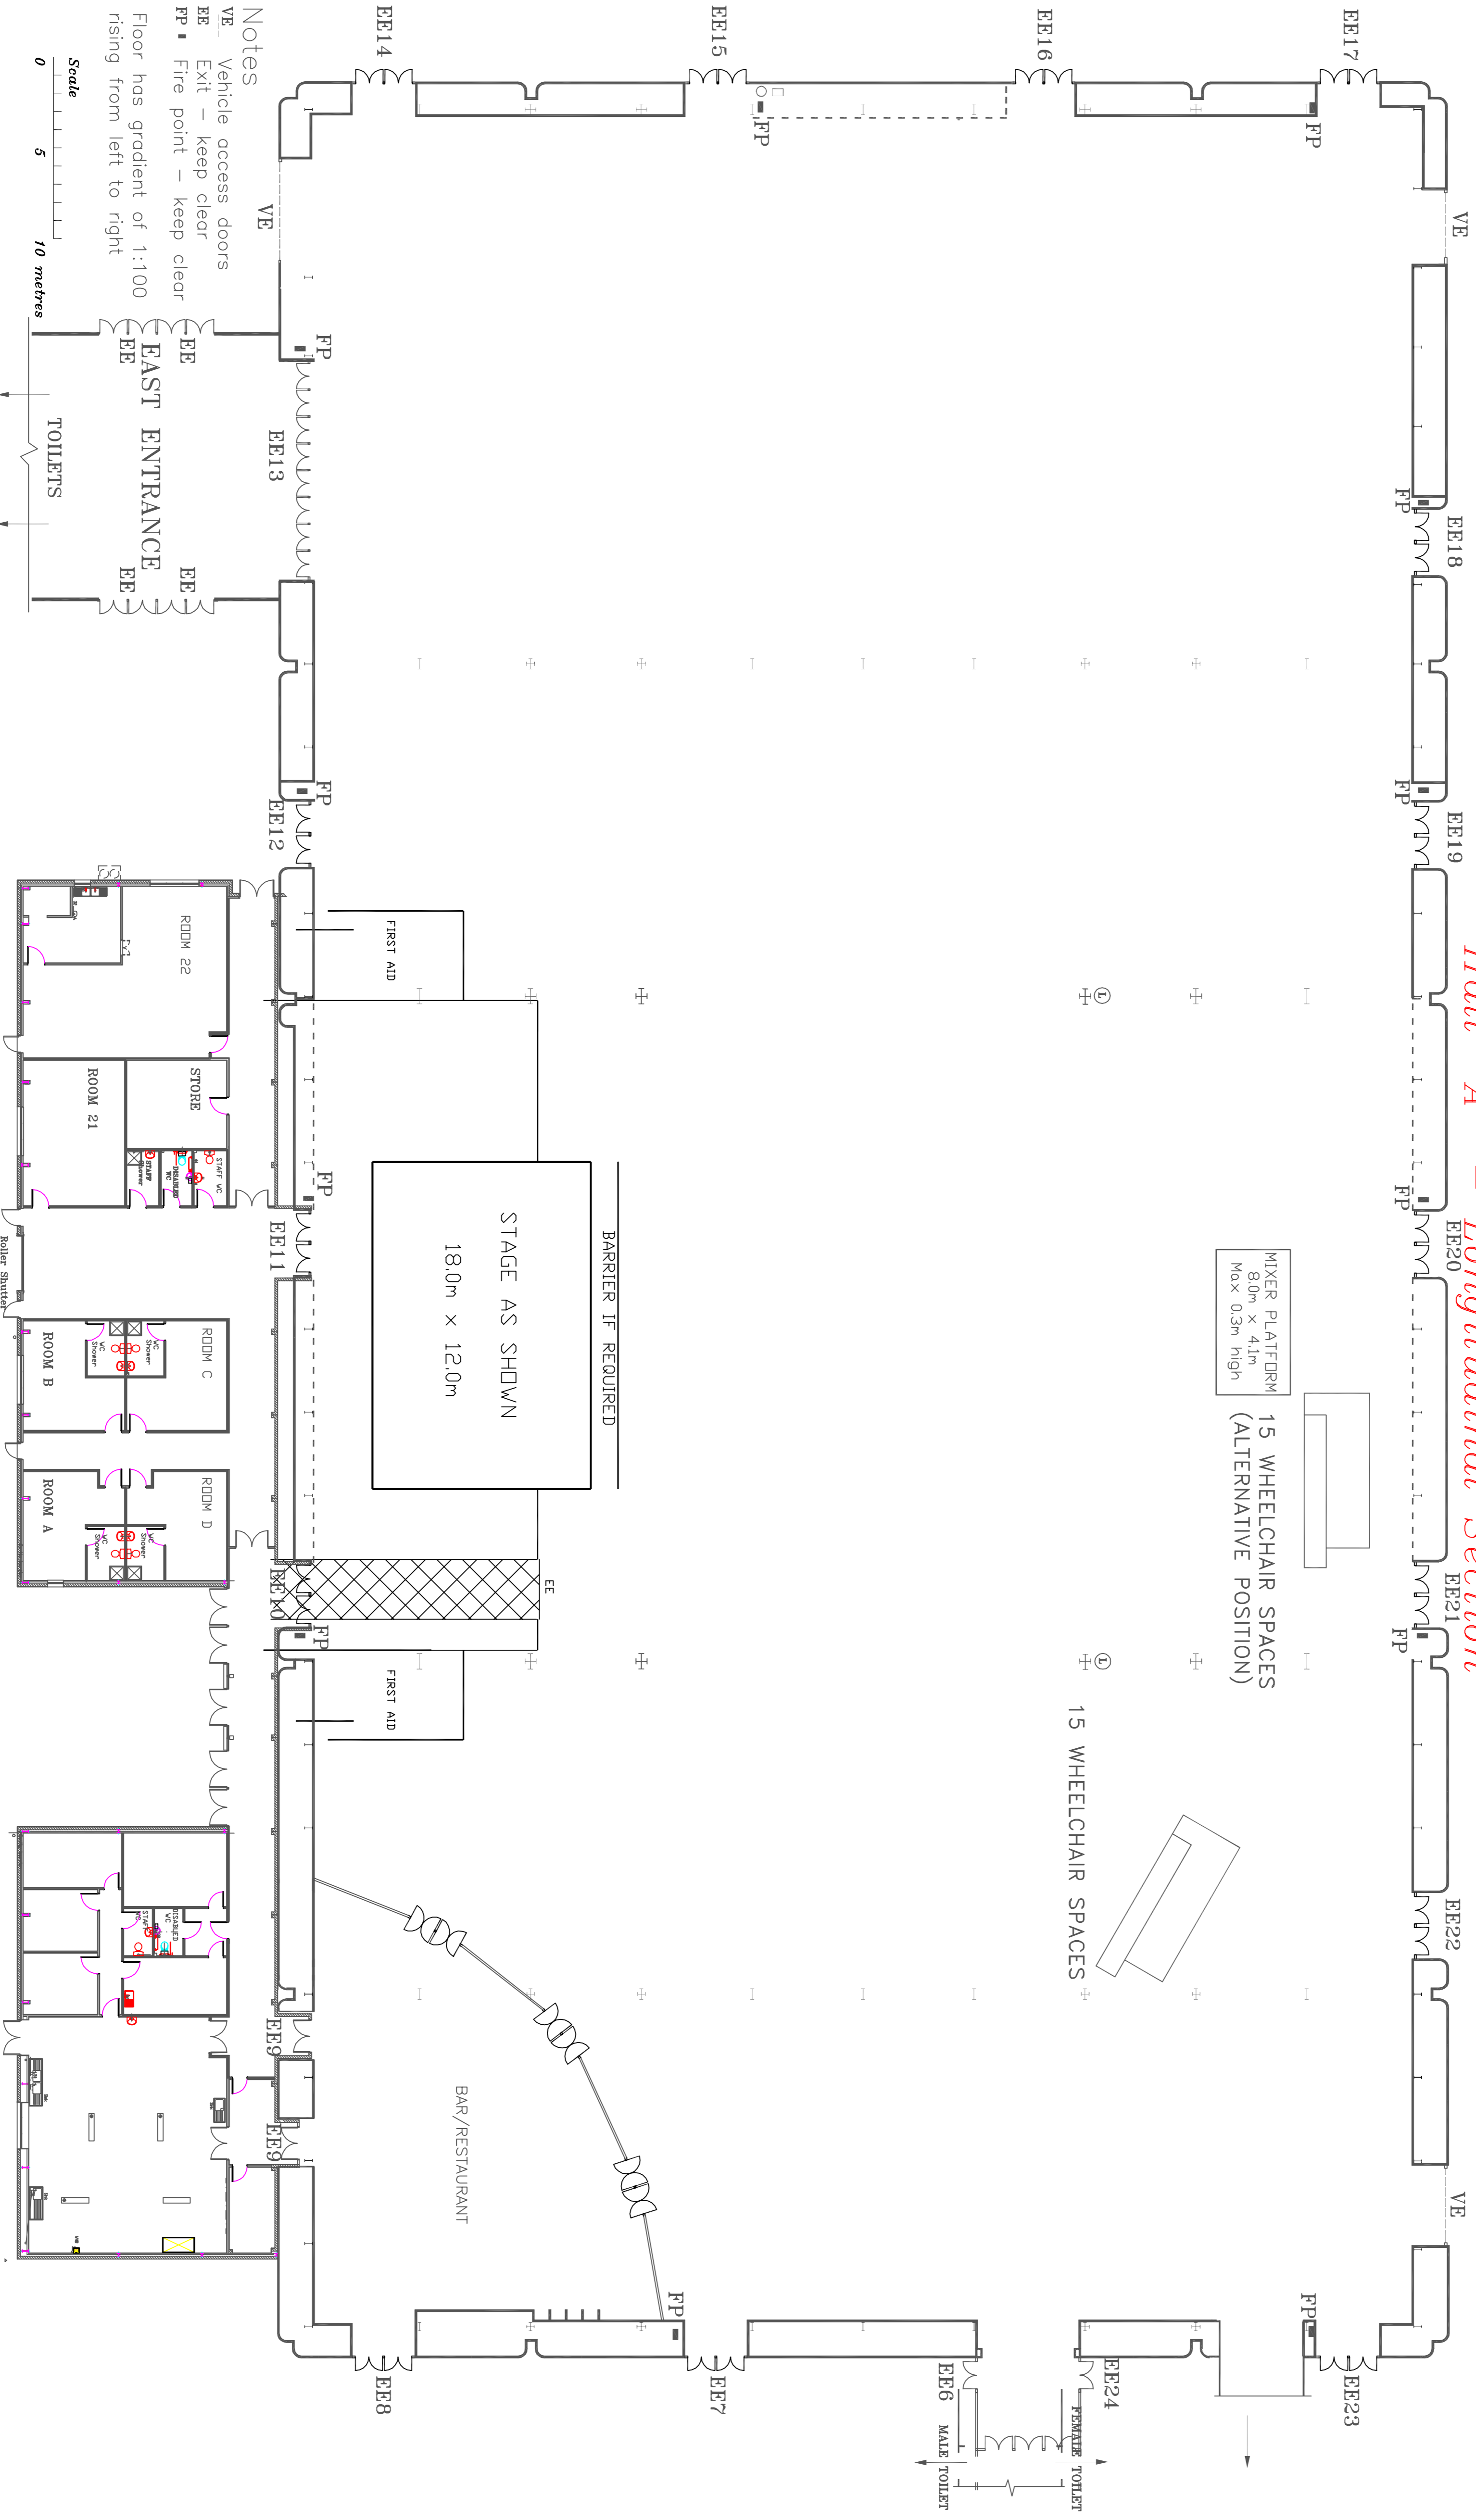

Notes
VE Vehicle access doors
EE Exit – keep clear
FP Fire point – keep clear
Floor has gradient of 1:100 rising from left to right

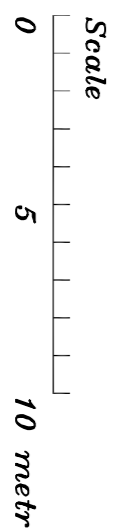

BUILDING SERVICES		RECEIVED	
SIGNED	DATE	SIGNED	DATE

ISSUE

HALL "A" PLAN CONCERT DRAWING NO. 05/02/8500 – FEBRUARY 2005
CONCERTS – ALL STANDING – CAPACITY 8500