


Section 1

Section 2

Section 3

Section 4

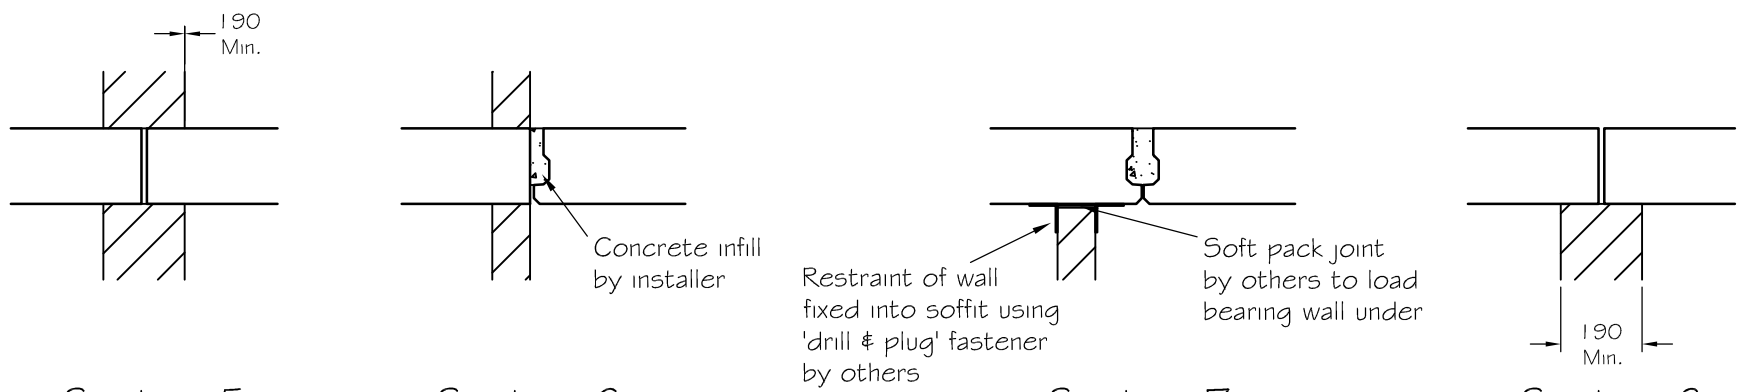


Section 5

Section 6

Section 7

Section 8

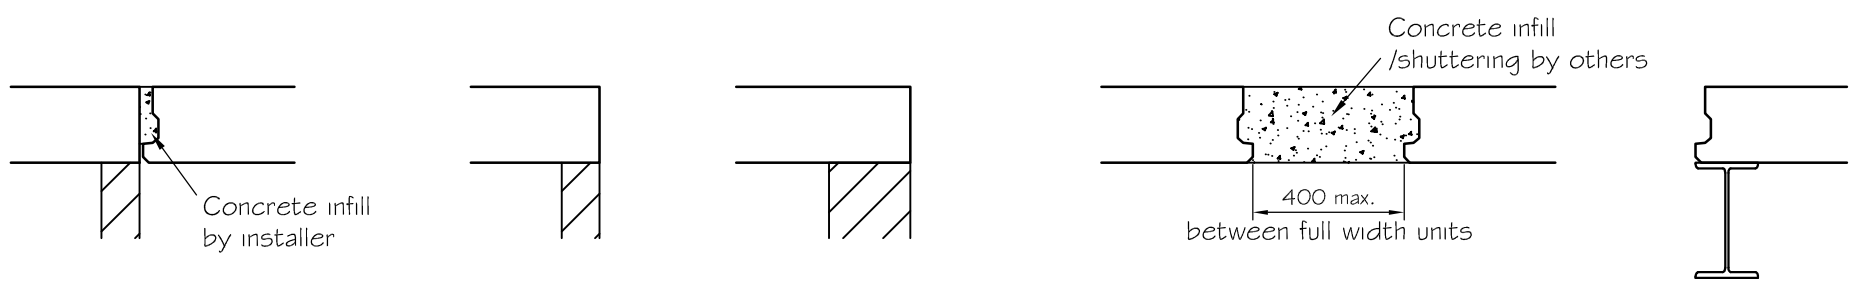


Section 9

Section 10

Section 11

Section 12

Section A

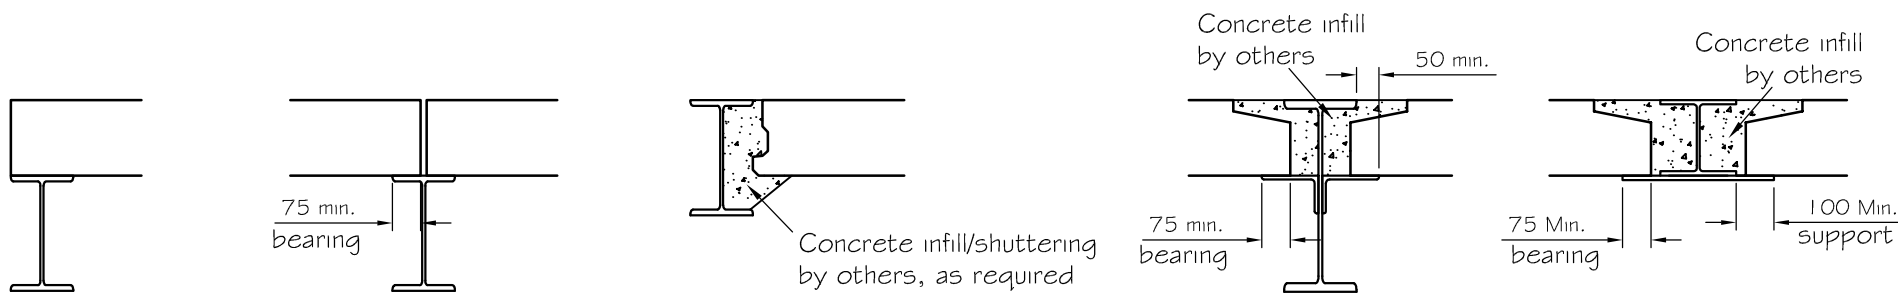


Section B

Section C


Section D

Section E

Section F

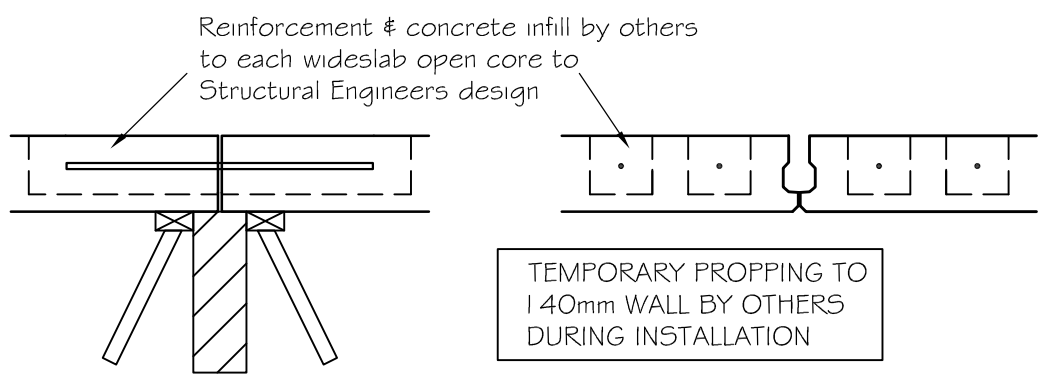

140mm SHARED BEARING WALL DETAIL

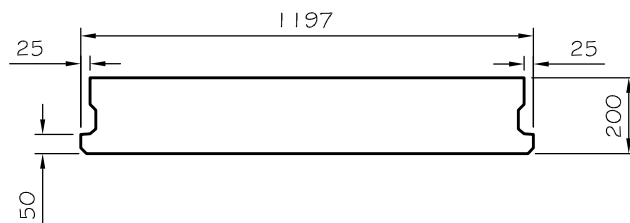

200mm DEEP WIDESLAB DIMENSIONS

TITLE  
WIDESLAB STANDARD SECTIONS  
200mm DEEP FLOORING - SOLID UNITS



dra by: \_\_\_\_\_  
chkd by: \_\_\_\_\_

DRAWING NO.  
CSD/WS/32