
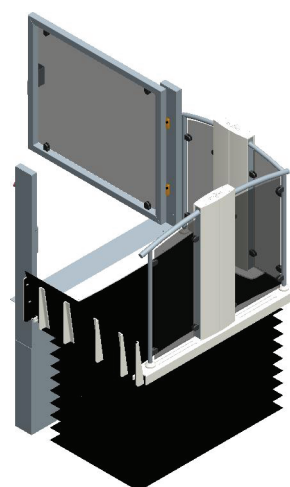


LOWER LEVEL

UPPER LEVEL

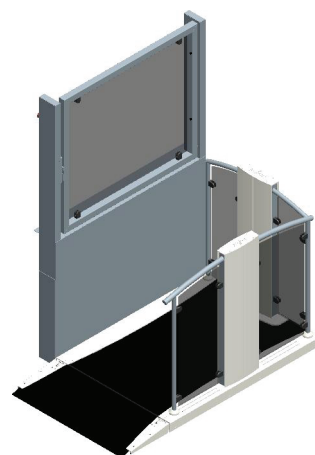


PLATFORM FLOOR AND RAMP  
PROVIDED WITH BLACK  
ANTI-SLIP MAT


GLASS PANEL PROVIDED  
ON THE GATE SECTION  
(OPTIONAL)

PLATFORM HANDRAILS FINISHED  
IN POLISHED STAINLESS STEEL  
AS STANDARD

GLASS PANEL PROVIDED  
ON THE SIDES OF THE LIFT  
(OPTIONAL)

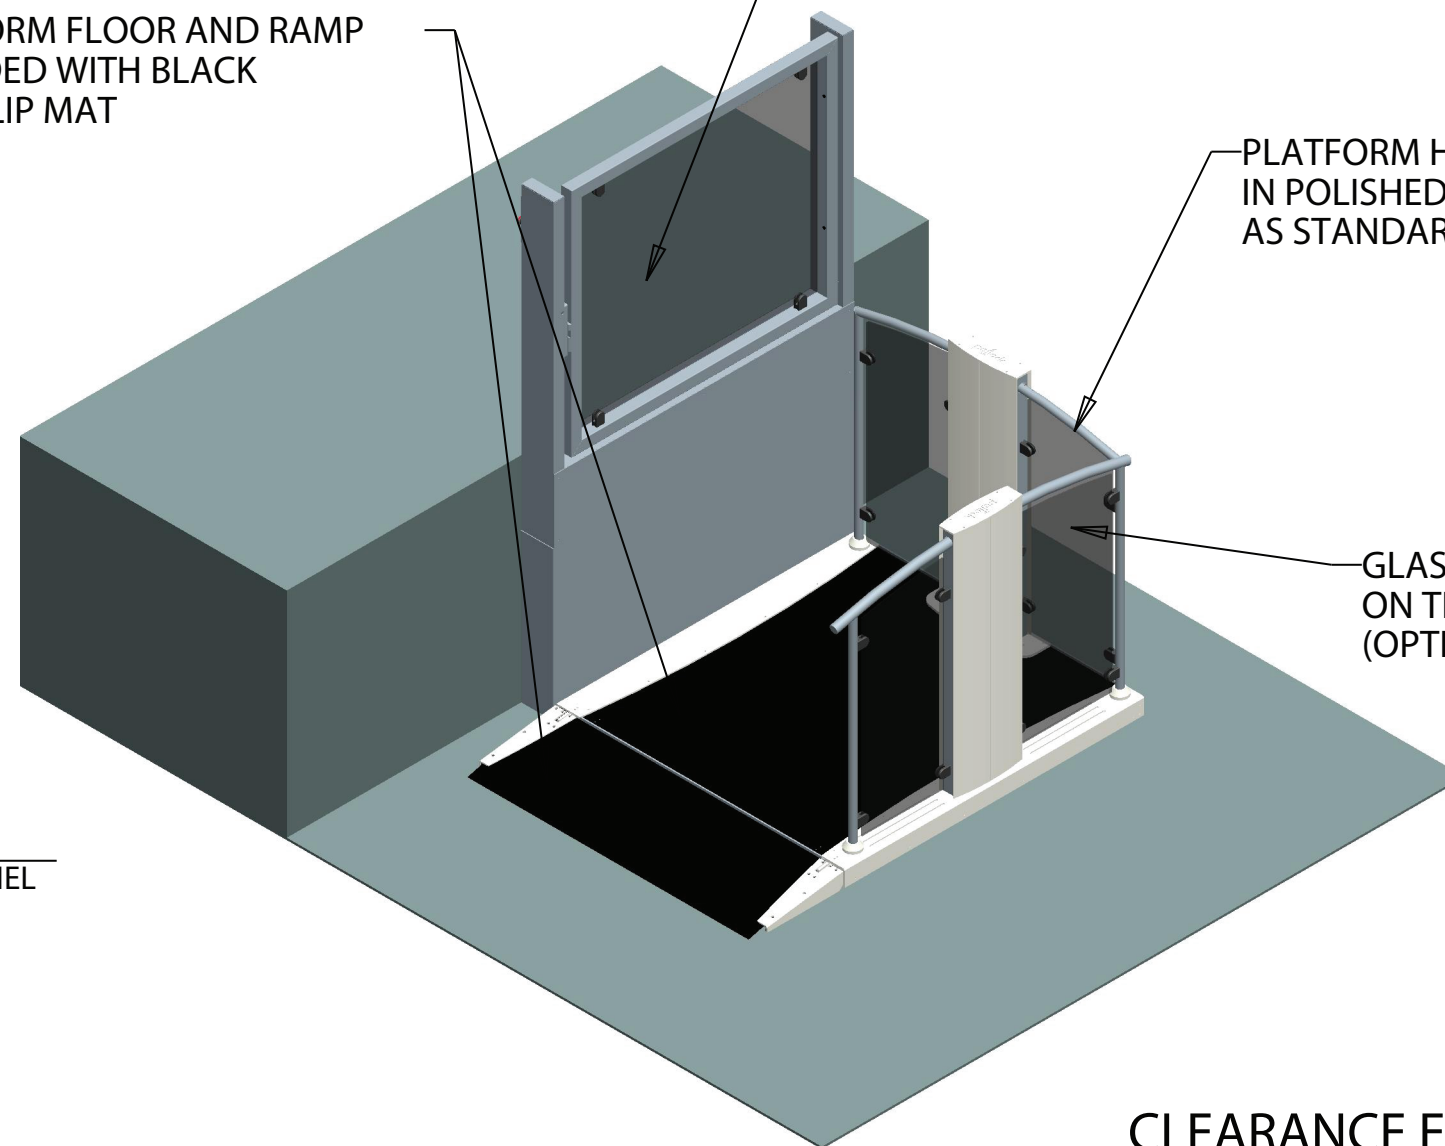

CLEARANCE EITHER SIDE  
OF STEPLIFT MUST BE  
<10mm OR >150mm TO  
COMPLY WITH BS6440.

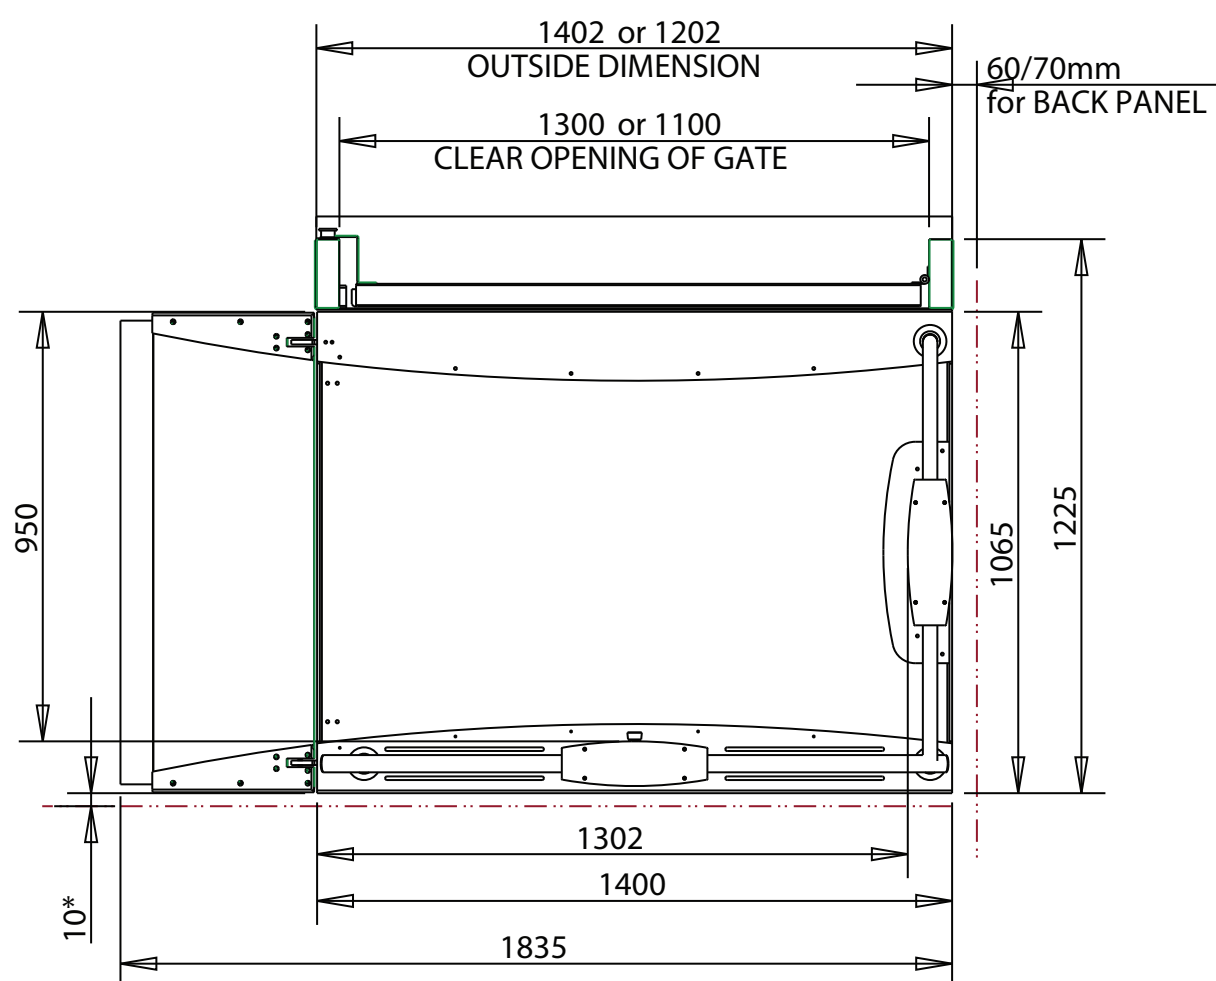

830x1400  
STEPLIFT  
ADJACENT ENTRY

Drawing Title: Drawing Number:

**A2 Step Lift - 830 Adjacent Entry**

Date: **24/01/12**

Scale: **NTS**

Rev:

Drawn By: **N Massey**

Checked By: **N Cardwell**

Unit 7, Deanfield Drive,  
Link 59 Business Park,  
Clitheroe, Lancs, BB7 1QJ,

Tel: 01200 405005  
Fax: 01200 405006  
Email: info@axess2.co.uk

**axess**   
Lifts for life

www.axess2.co.uk