


Elevations Are For Illustrative Purposes Only



Room Sizes		
Rooms	Length	Width
Lounge/ Diner	18'8"	19'2"
Kitchen	10'3"	9'5"
Bathroom	5'7"	6'3"
Bedroom 1	11'9"	9'7"
Bedroom 2	8'10"	9'4"
Ensuite	5'3"	5'2"
Wardrobe	5'3"	3'10"

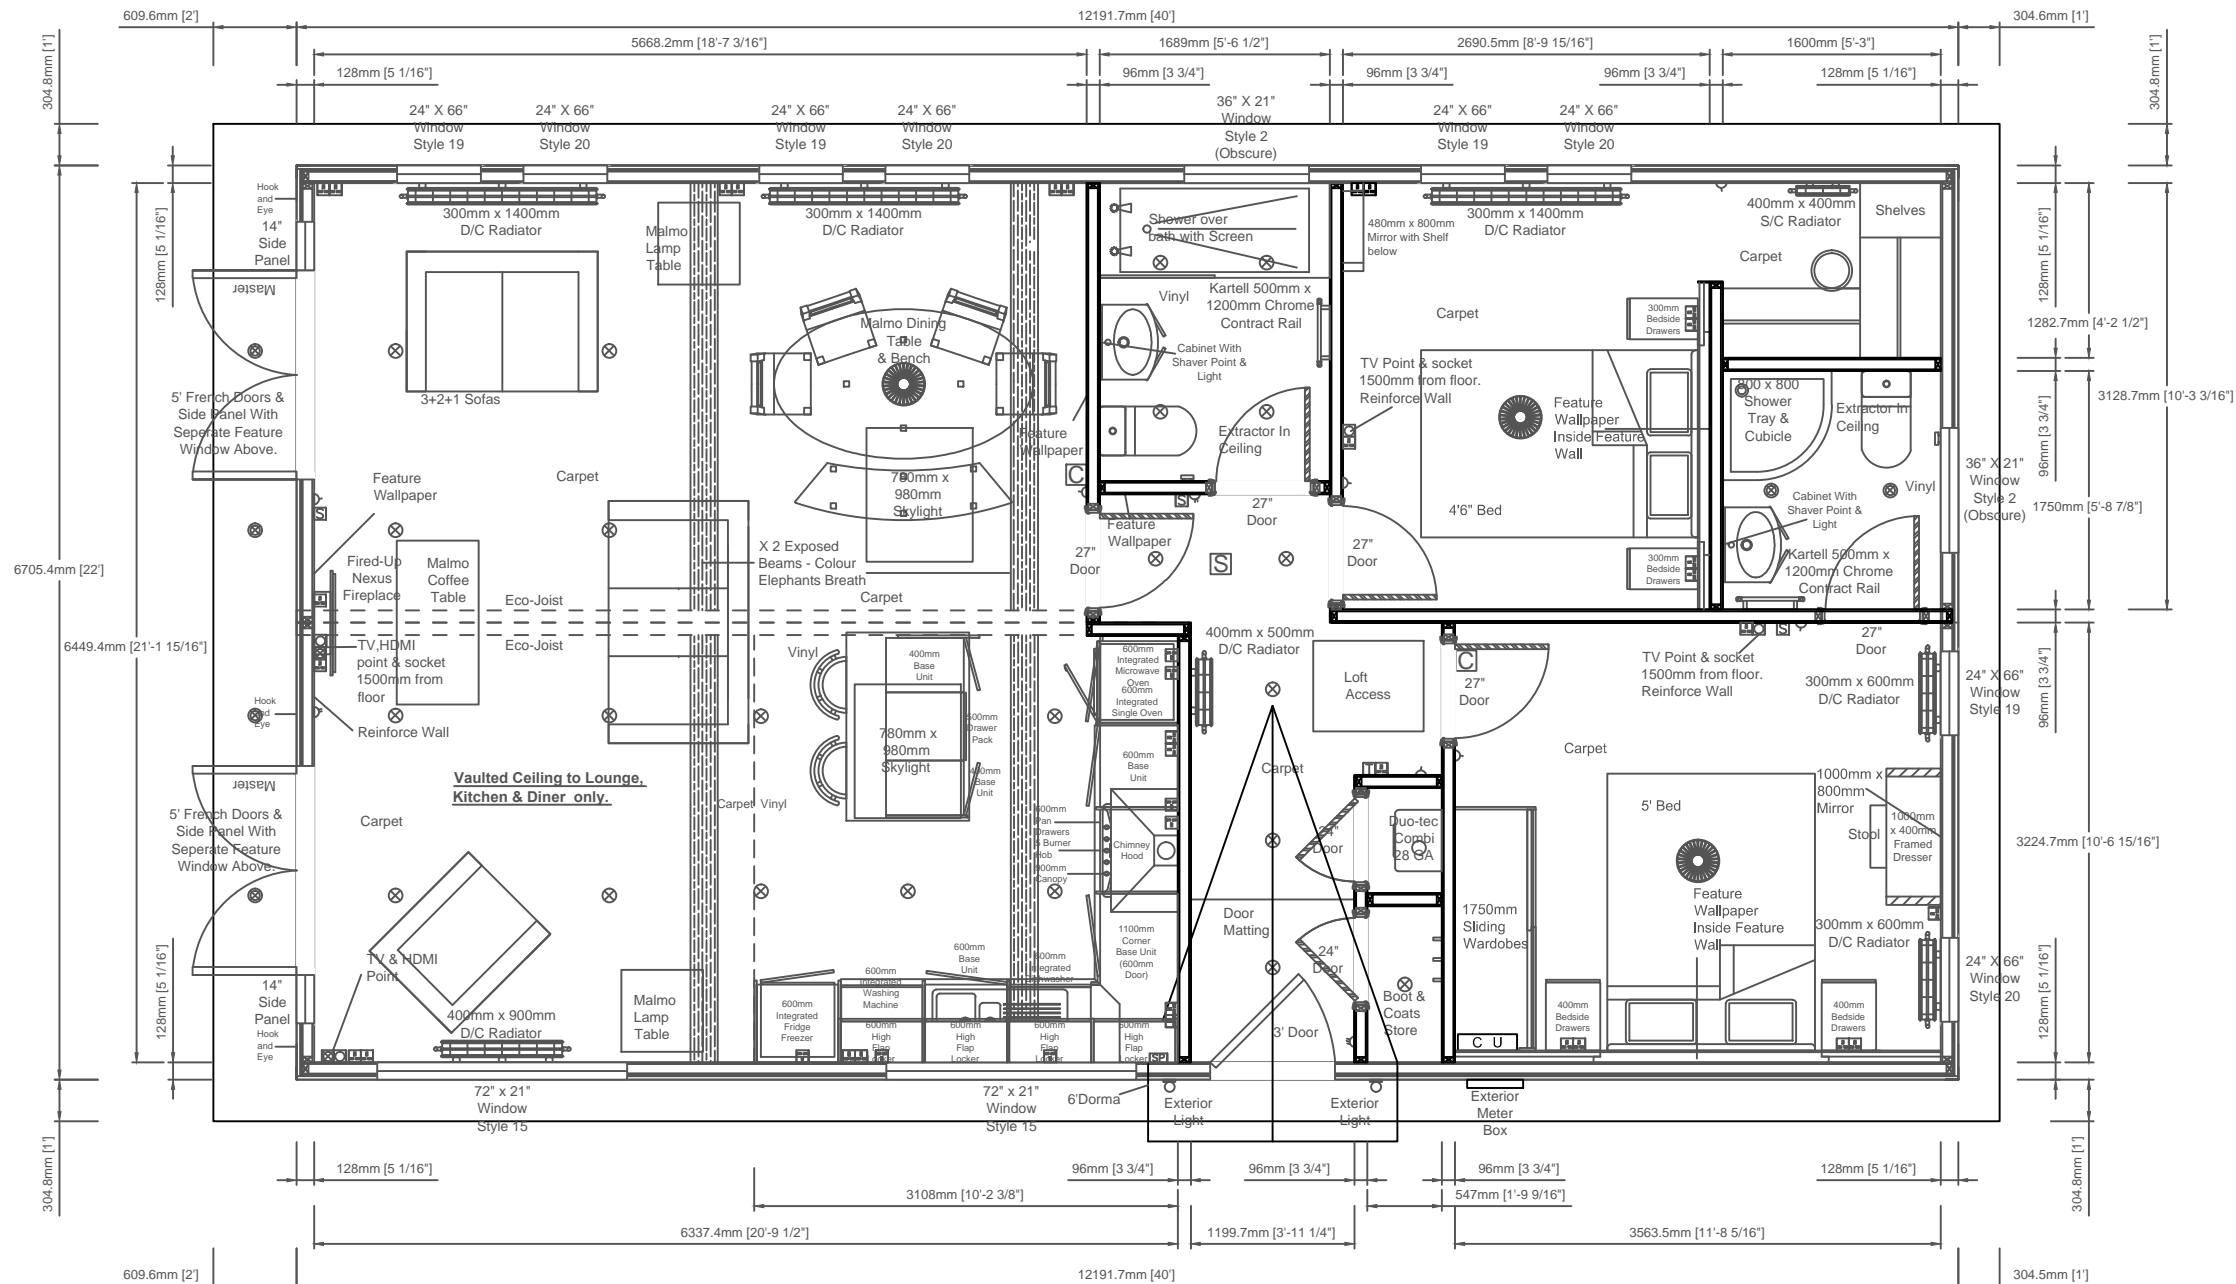

Unit 4, Pychley Lodge Road Industrial Estate, Kettering, Northants NN15 6JQ
 Tel: 01536 518513 Fax: 01536 523438
 Email: sales@prestigeparkandleisurehomes.com
 Visit our website: www.prestigeparkandleisurehomes.com

Prestige Contemporary 40' x 22' (12.19m x 6.7m)
2 Bed En-Suite W/I/W

Customers Signature: _____
 Date: _____

Date: _____
 Scale: Relative
 Drawn: _____
 Code: _____
 Dwg No: _____
 Serial No: _____

This home is designed in accordance with BS3632

Legend

△	Light Switch	†	Exterior Tap
○	Pull Card Switch	□	TV Point
⊙	Batten Holder	⊞	Phone Point
⊗	Globe Light	⊞	HDMI Point
⊗	Exterior Light	⊞	Thermostat
⊗	Downlight	⊞	CO ₂ Alarm
⊞	Single Socket	⊞	Smoke Alarm
⊞	Double Socket	⊞	Radiator
⊞	Spur Socket	⊞	Consumer Unit
⊞	Switching Plate	⊞	Exterior Meter Box

Rev	Date	By	Description

Notes:
 • Timber Ogee Door Casings

This plan is a guide and should be used for illustrative purposes only