


Elevations Are For Illustrative Purposes Only.

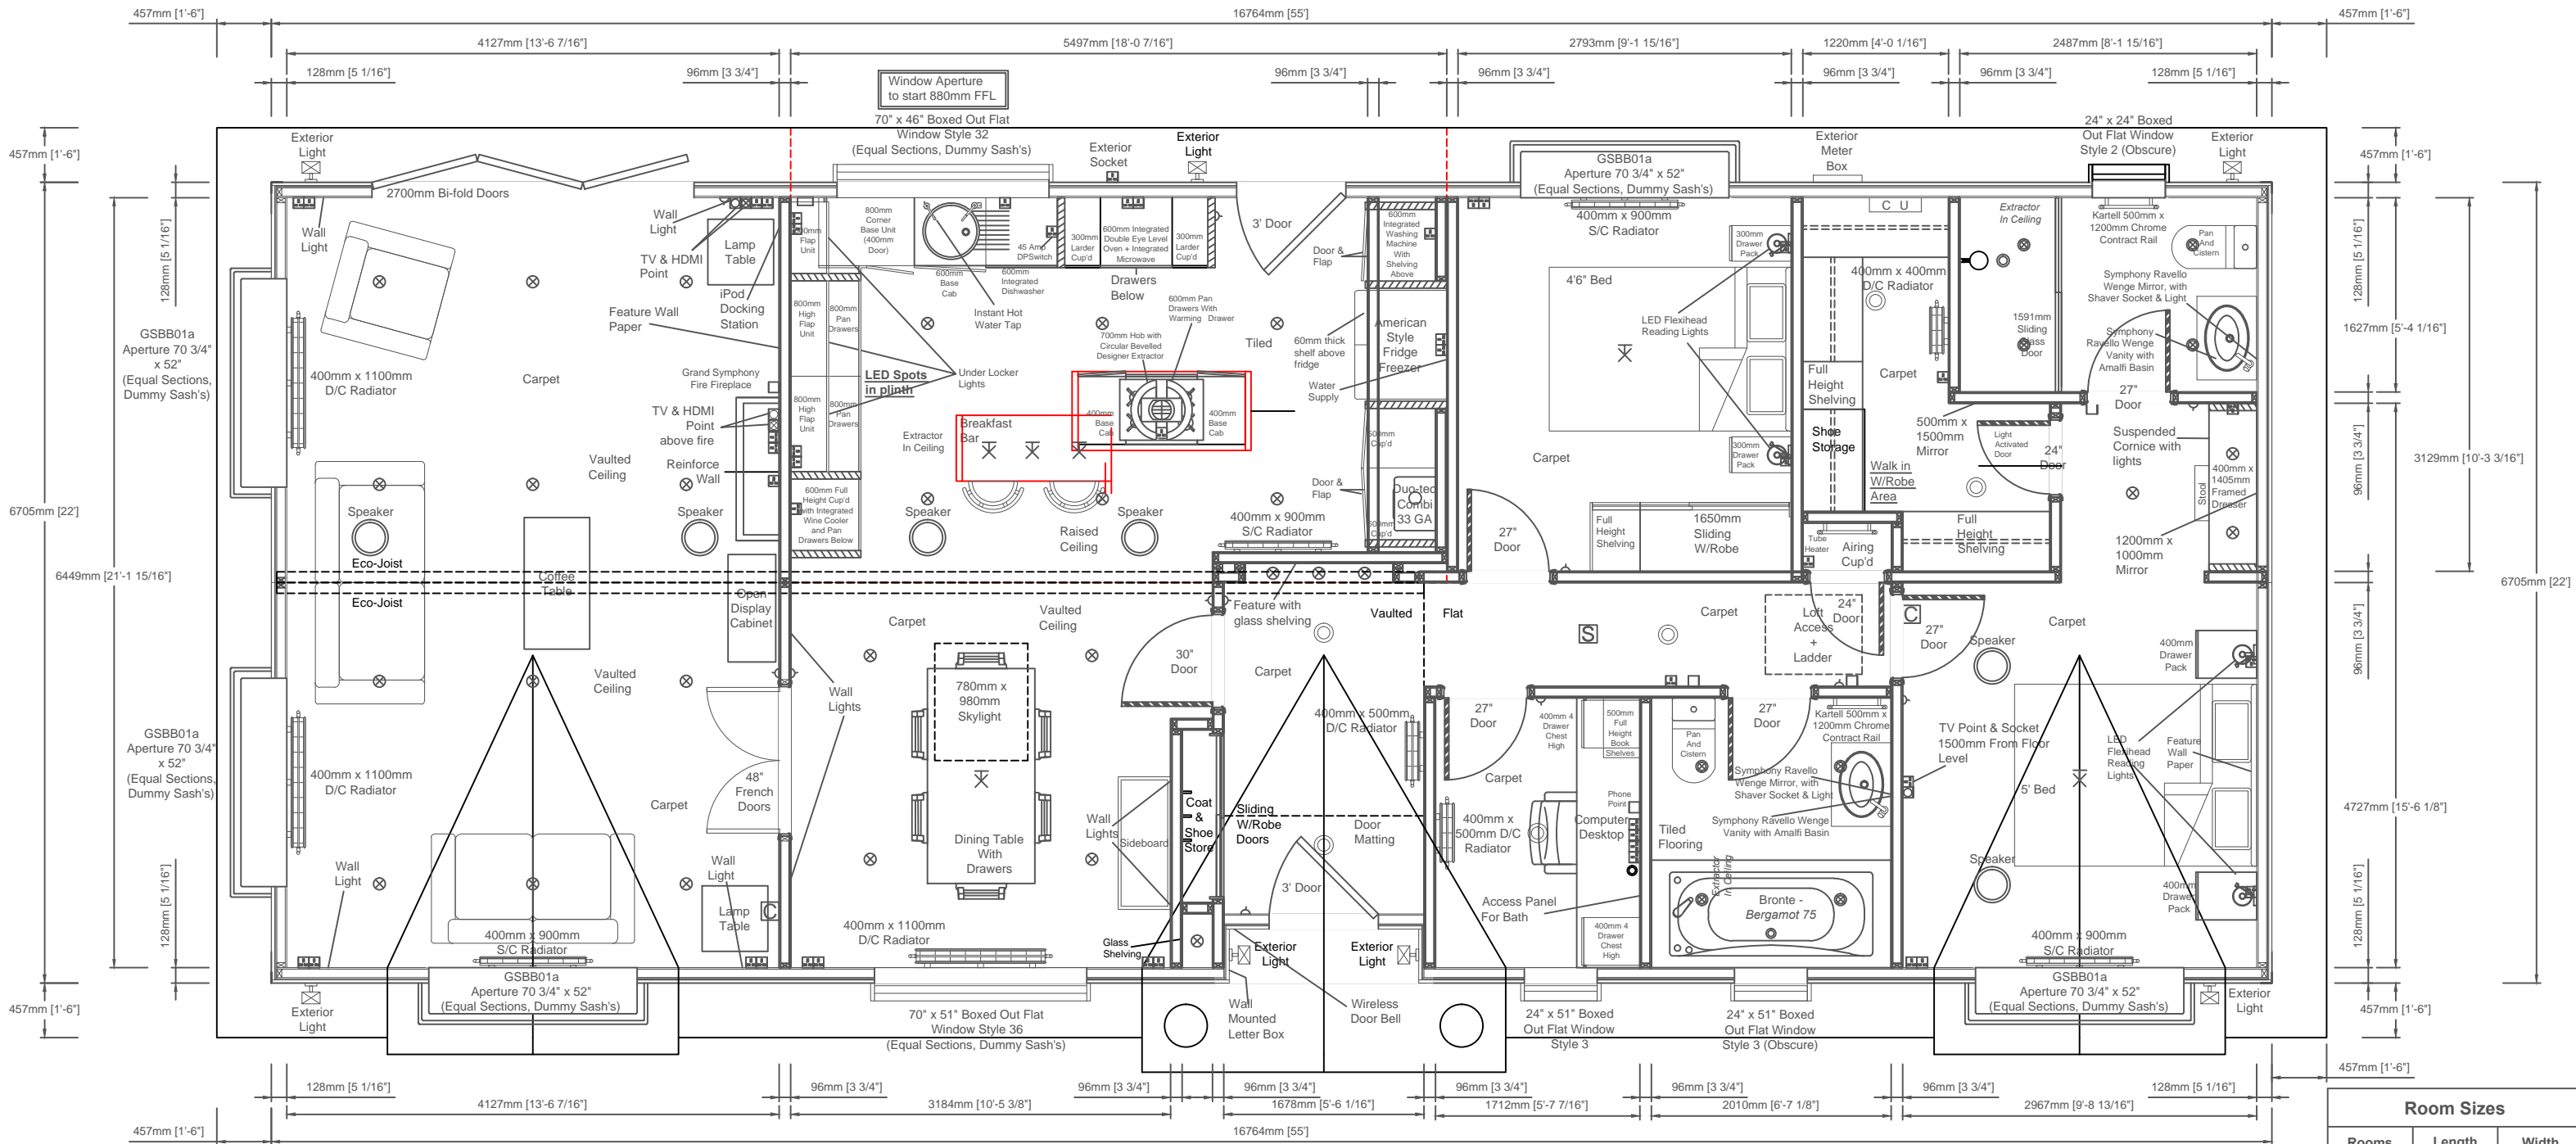

Room Sizes		
Rooms	Length	Width
Lounge	13'7"	21'2"
Diner	10'6"	10'4"
Kitchen	18'1"	10'4"
Bathroom	6'7"	7'5"
Study	5'8"	7'5"
Ensuite	8'2"	5'4"
W/I/W	4'0"	10'3"
Bedroom 1	9'9"	15'6"
Bedroom 2	9'2"	10'4"

Grand Symphony 55' x 22' (16.76m x 6.70m)
2 Bed, En-Suite, W/I/W & Study

Customers Signature;

Date;

Date:
Scale: Relative
Drawn:
Code:
Dwg No:
Serial No:

This home is designed in accordance with BS3632

Legend	
△	Light Switch
○	Pull Card Switch
⊥	Batten Holder
⊙	Globe Light
⊗	Exterior Light
⊘	Downlight
⊚	Single Socket
⊛	Double Socket
⊜	Spur Socket
⊝	Switching Plate
+	Exterior Tap
□	TV Point
⊠	Phone Point
⊡	HDMI Point
⊢	Thermostat
⊣	CO ₂ Alarm
⊤	Smoke Alarm
⊥	Radiator
⊦	Consumer Unit
⊧	Exterior Meter Box

Rev	Date	By	Description

Notes:
• Concealed Wall Joins to Lounge

This plan is a guide and should be used for illustrative purposes only



Unit 4, Pychley Lodge Road Industrial Estate, Kettering, Northants NN15 6JQ
Tel: 01536 518513 Fax: 01536 523438
Email: sales@prestigeparkandleisurehomes.com
Visit our website: www.prestigeparkandleisurehomes.com