


GYPLYNER IWL CLADDING OF STEEL COLUMN DETAIL (DOUBLE LAYER) (GYPFRAME 48mm STUDS)

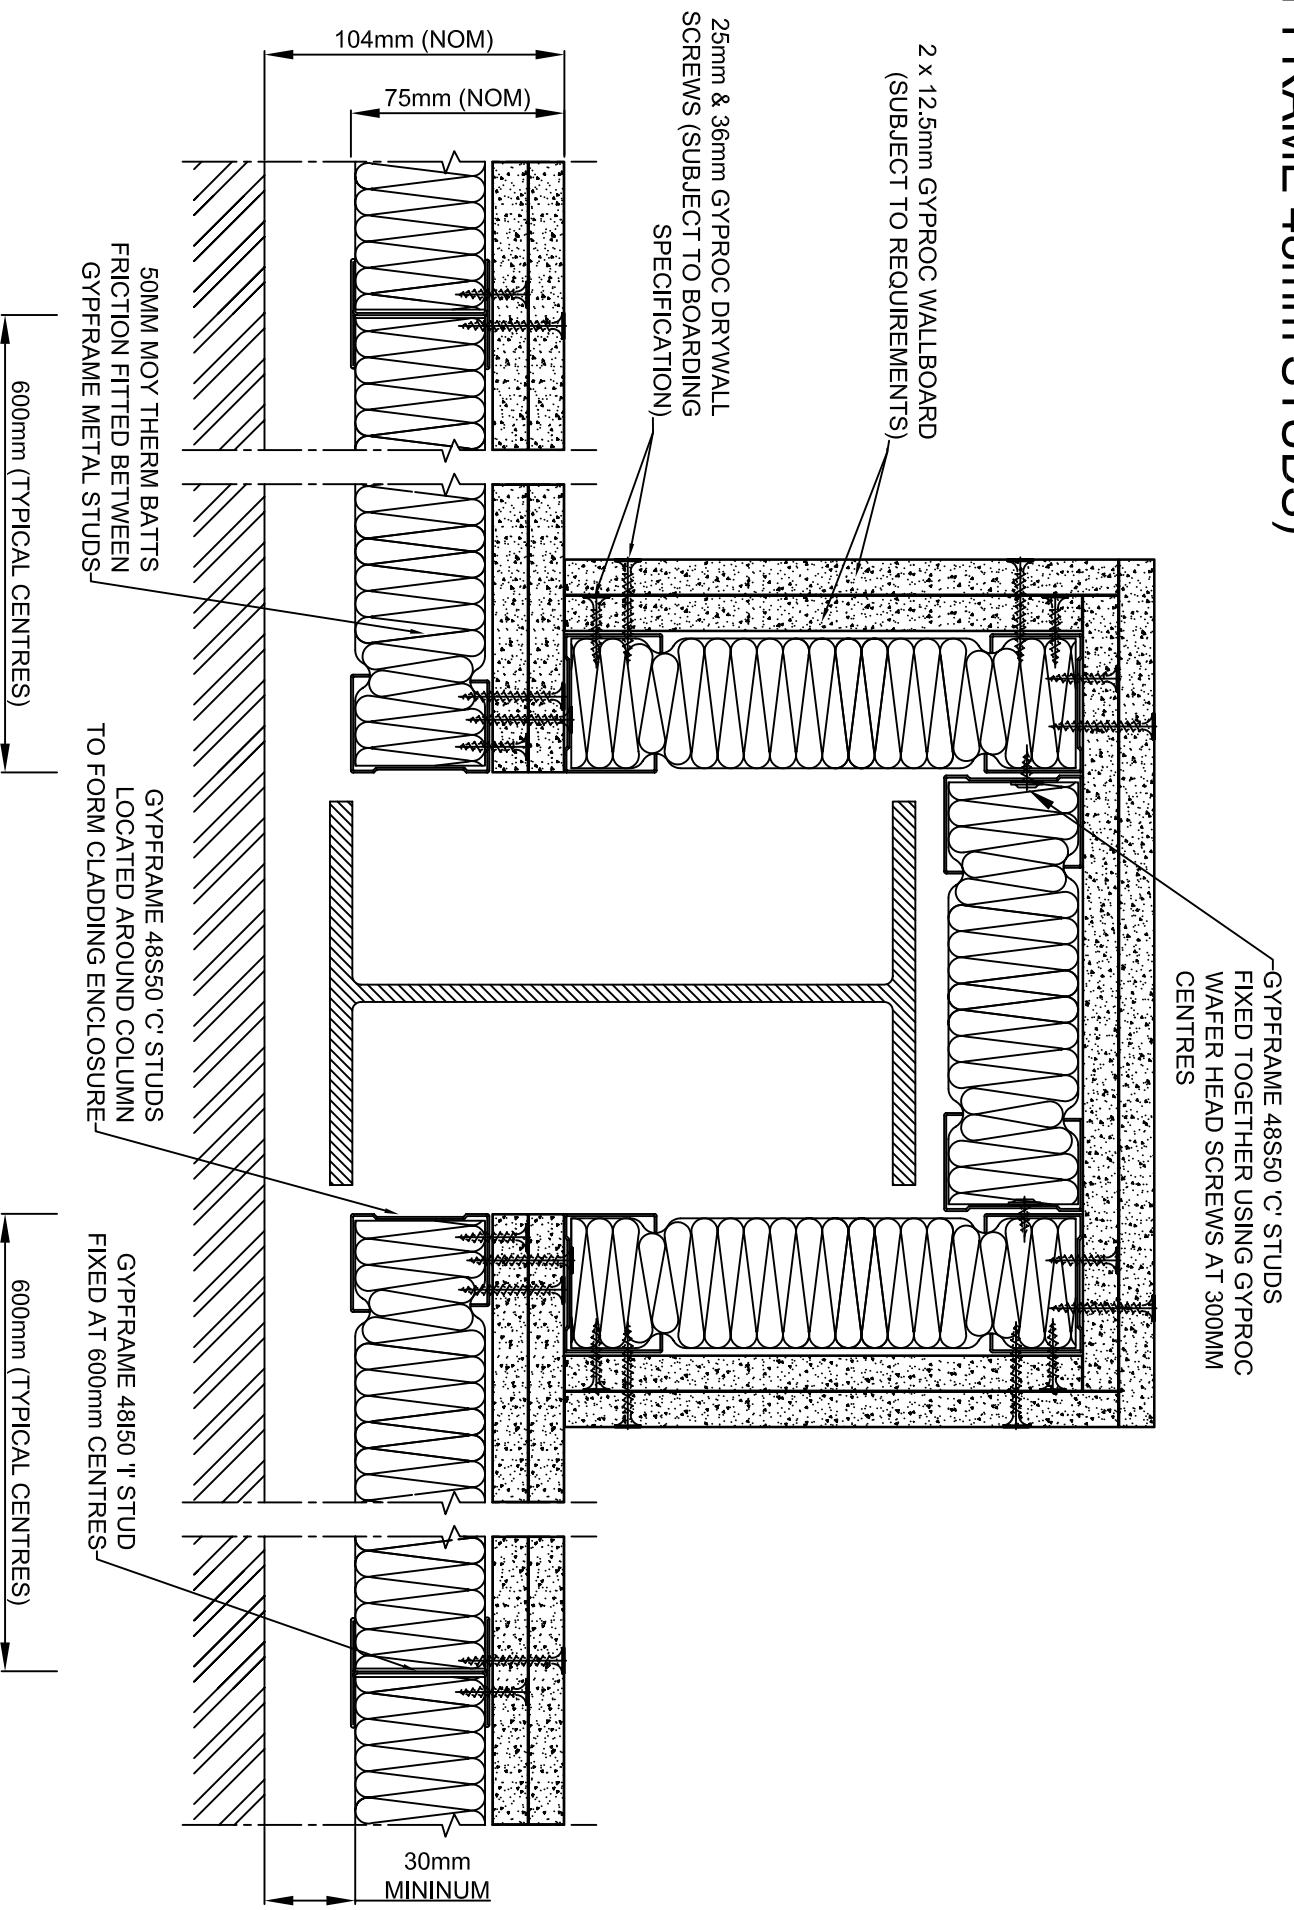

Dwg. No: GI-IWL-48150-008-01

This drawing should be read in conjunction with current
Gypsum Industries literature. Available at www.gypsum.ie