


ACOUSTIC GYPWALL 'T' JUNCTION WITH IWL DETAIL(DOUBLE LAYER) (GYPFROME 48mm STUDS)

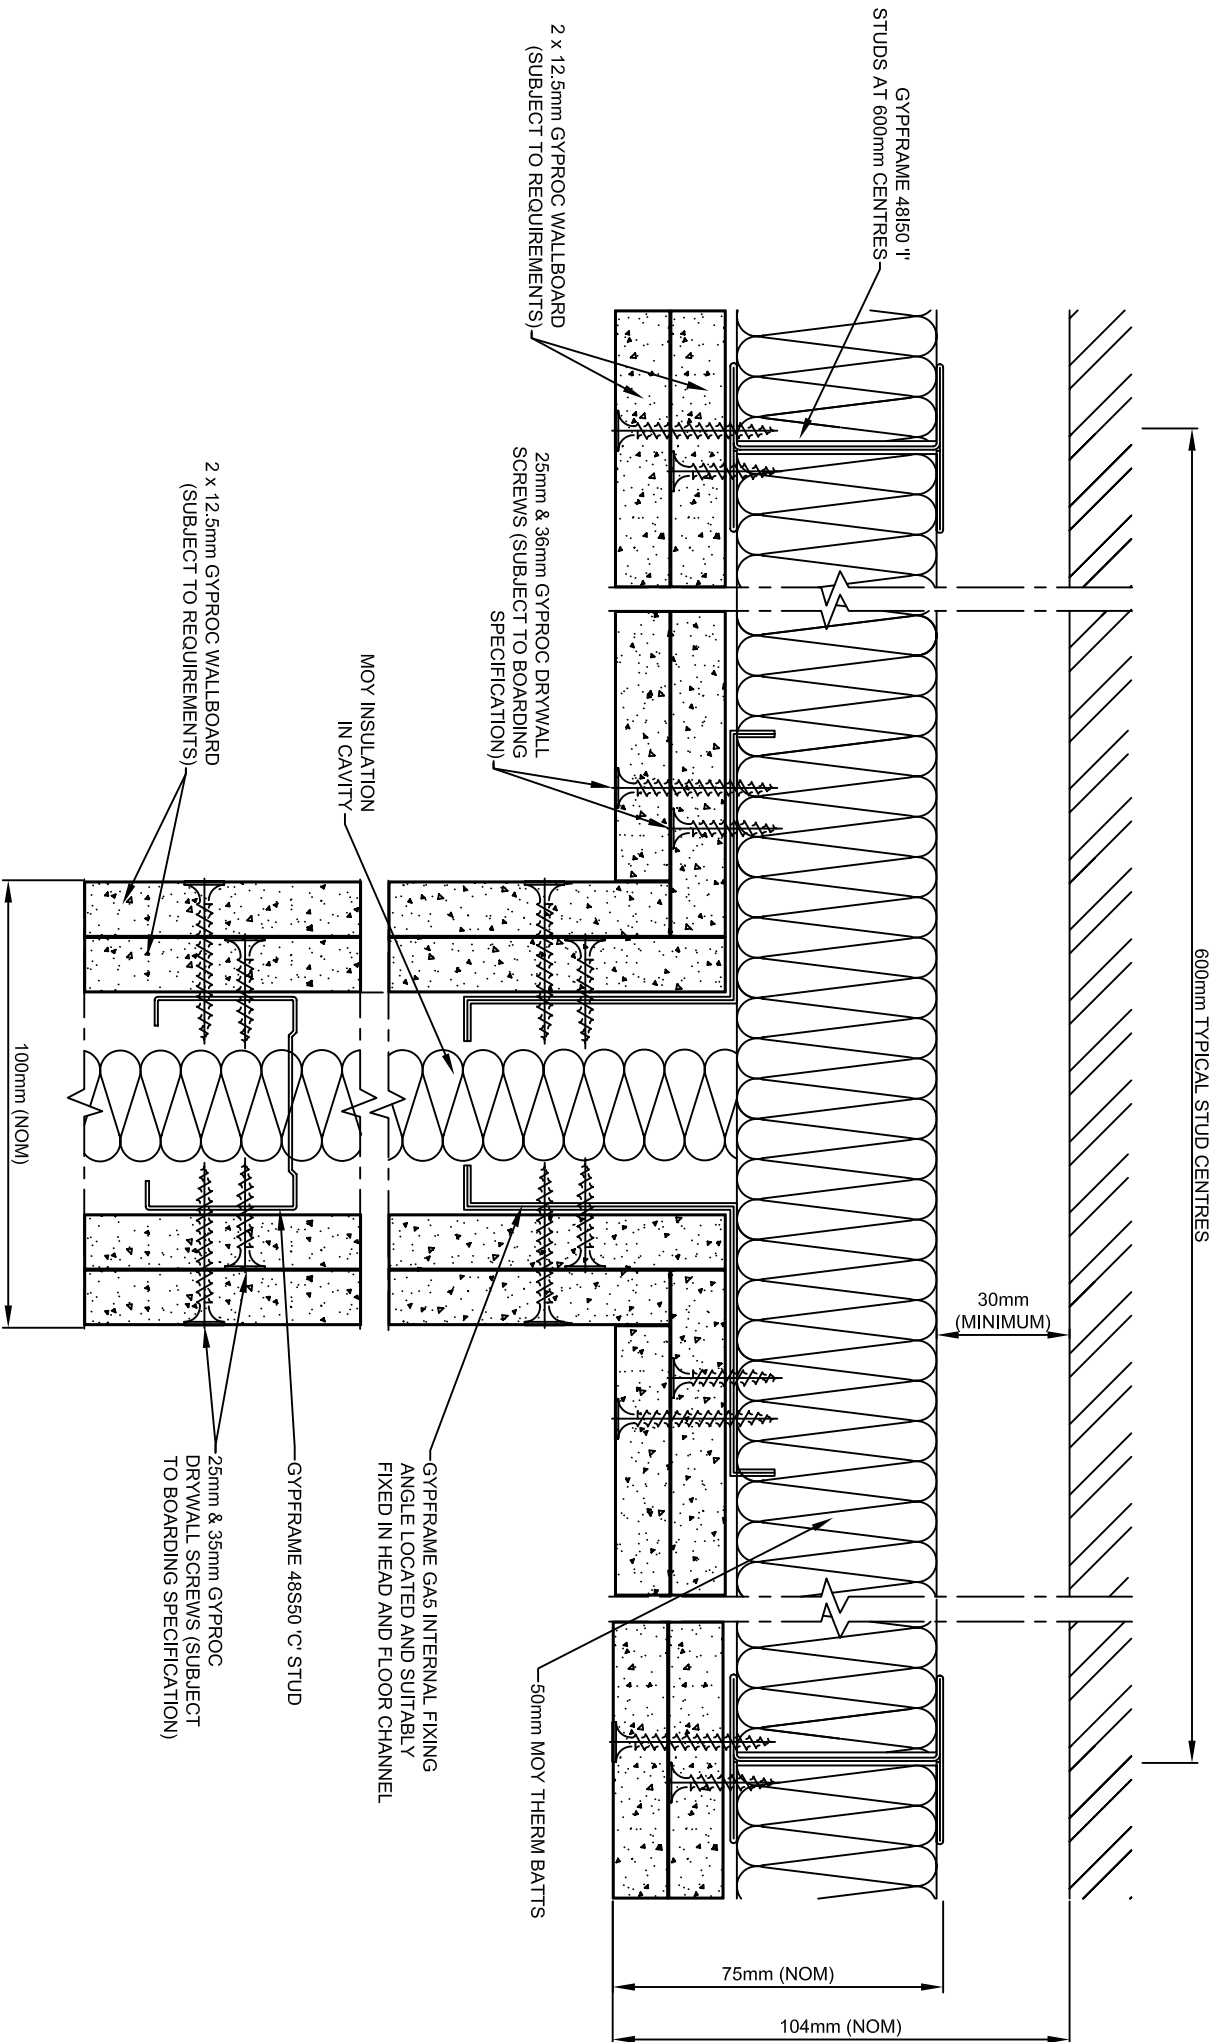

Dwg. No: GI-IWL-48150-011B-01

This drawing should be read in conjunction with current
Gypsum Industries literature. Available at www.gypsum.ie