

**OWNER/CONTACT**  
 FSP ENTERPRISES, LLC  
 BARRY SHULAR  
 307 BLUE PEACOCK WAY  
 SEYMOUR, TN 37865  
 (865) 573-8872



DAVID NORTON, JR.  
 D.BK. 454, PG. 762

NORTON'S SERVICE CENTER  
 D.BK. 3170, PG. 438

OLLIE ELLIS  
 D.BK. 337, PG. 768

CLYDE H. MCGILL  
 D.BK. 132, PG. 428


SUNNY DALE ACRES  
 MAP BK. 7, PG. 78

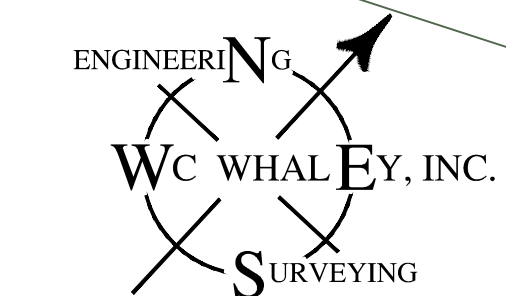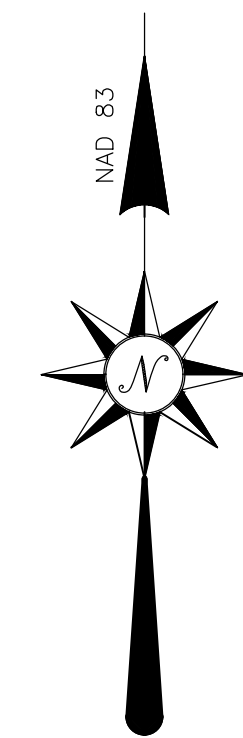


PO BOX 6699  
 635 WALL STREET, SUITE 4  
 SEVIERVILLE, TN 37864-6699  
 OFFICE (865) 453-1258



TAX MAP 45 PART OF PARCEL 59.00

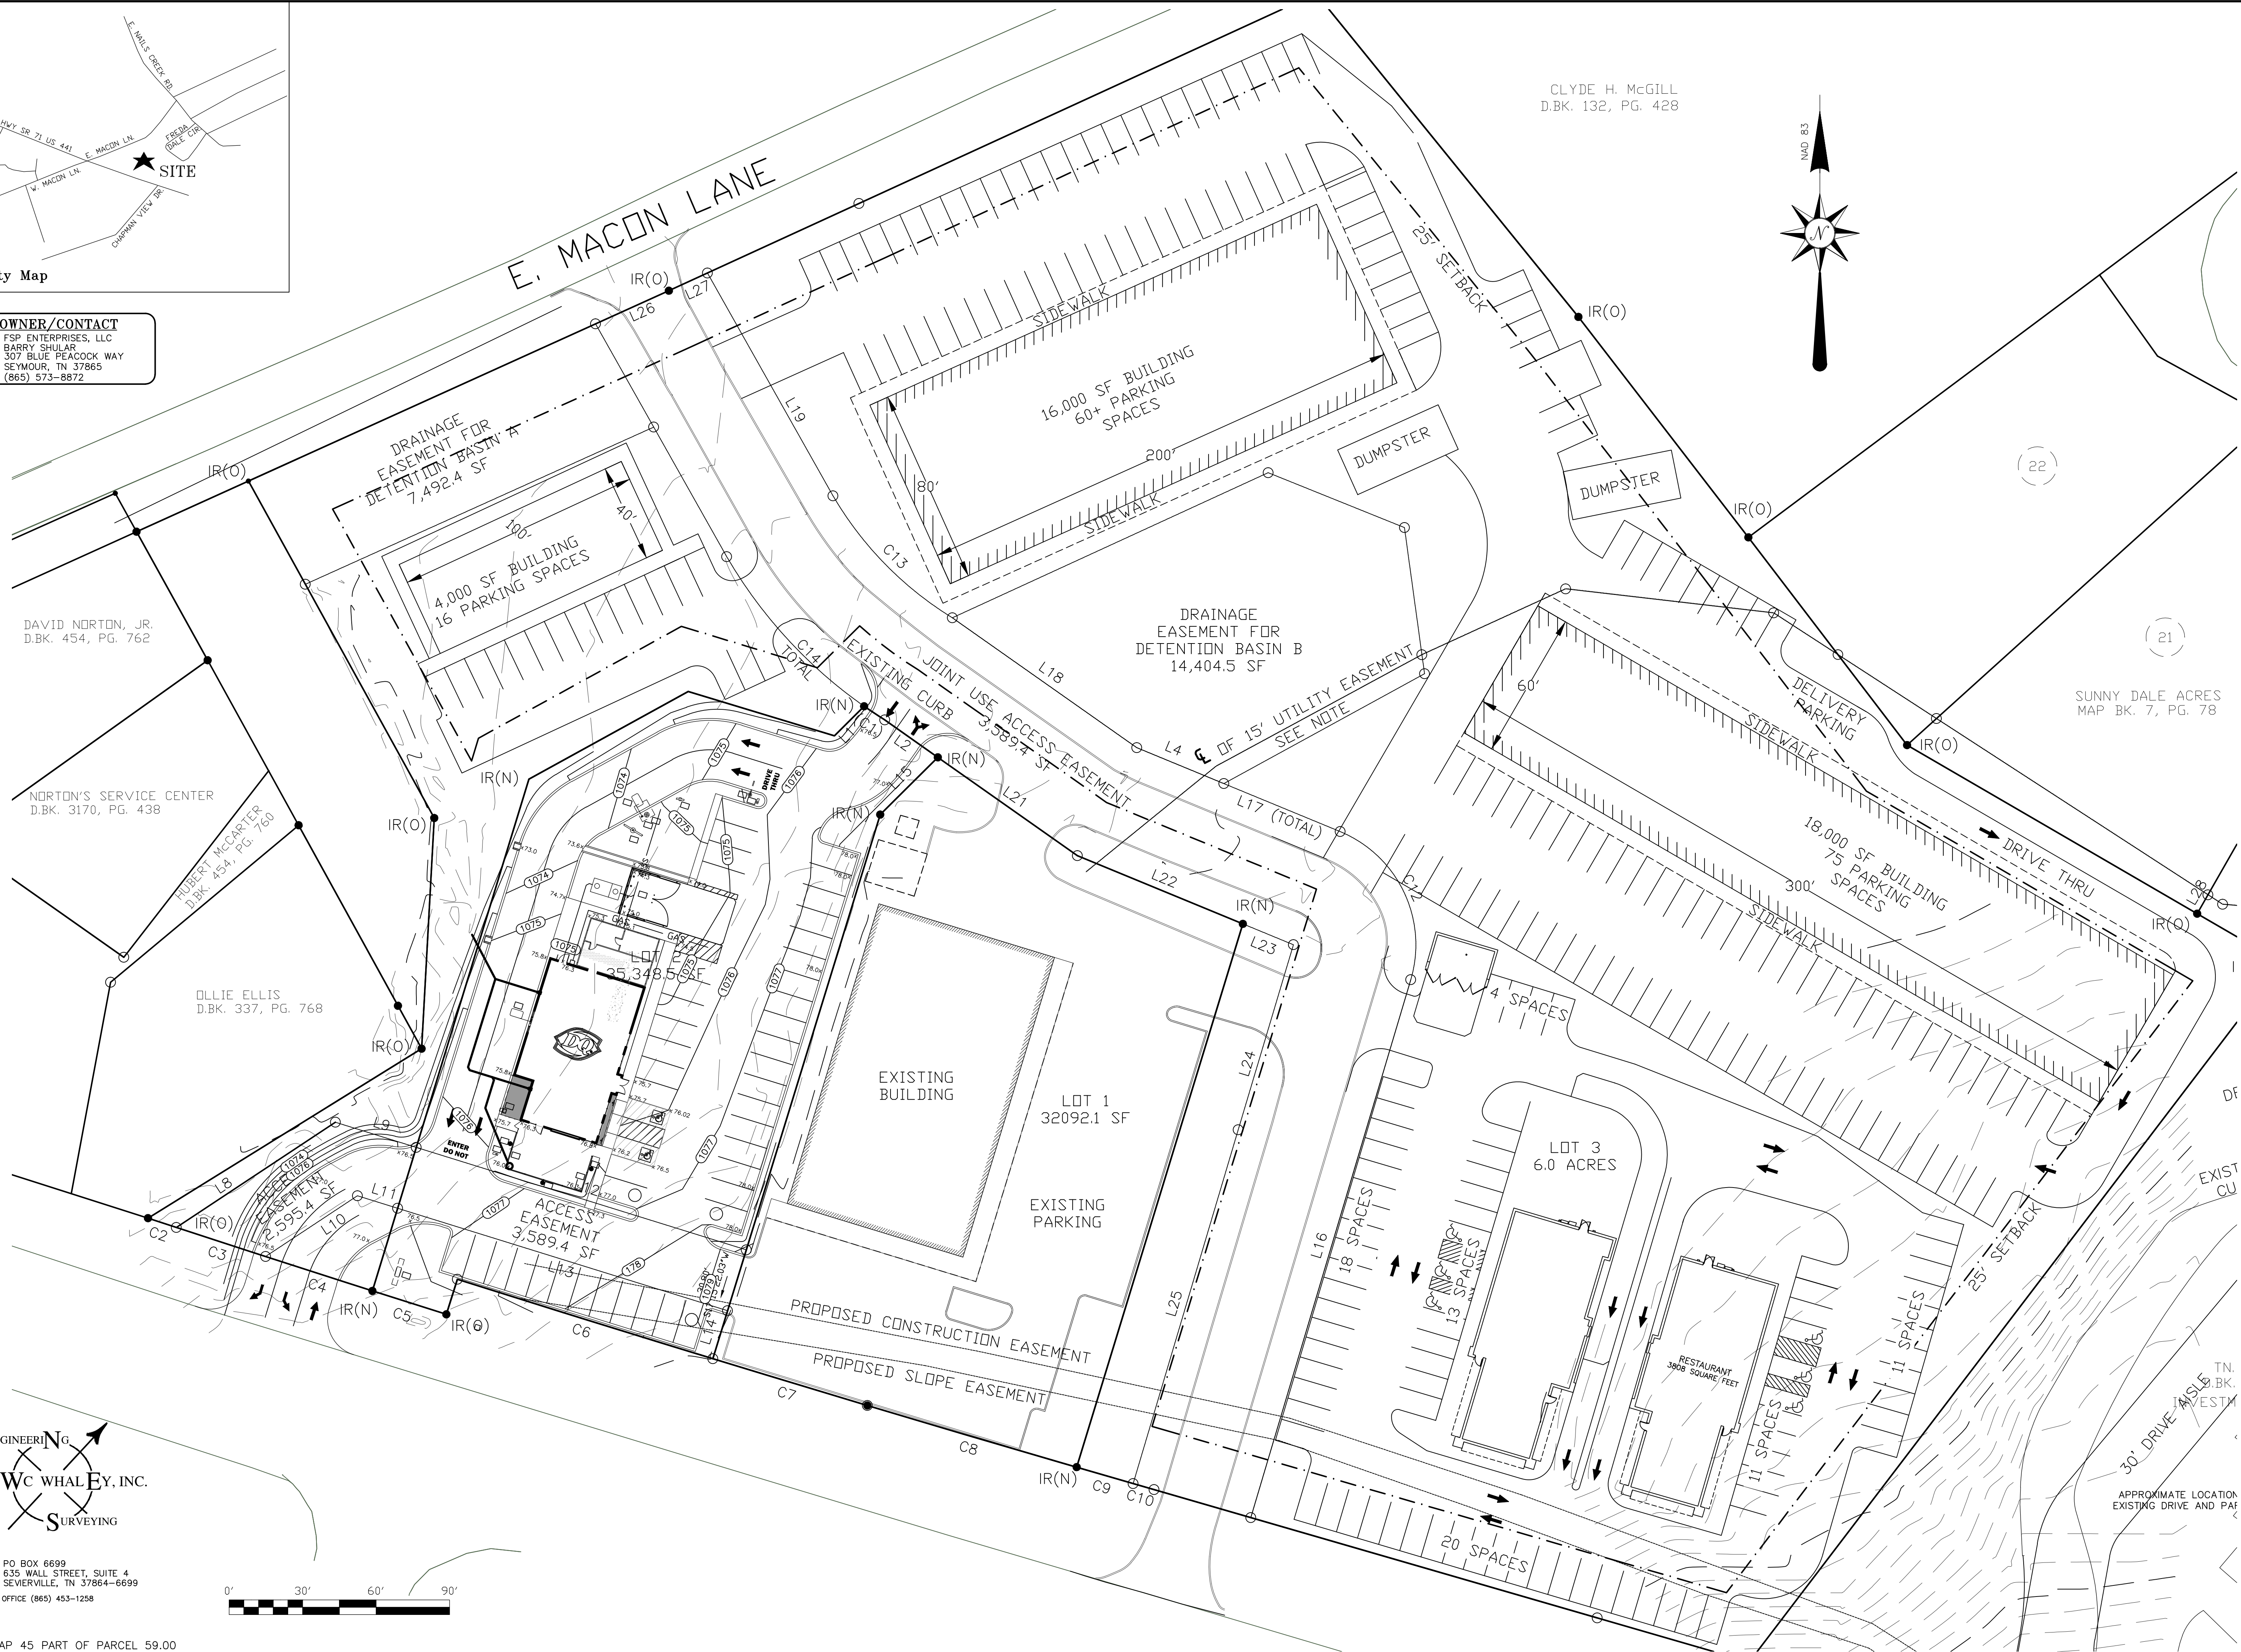

ENGINEERING, SURVEYING  
 AND LAND PLANNING

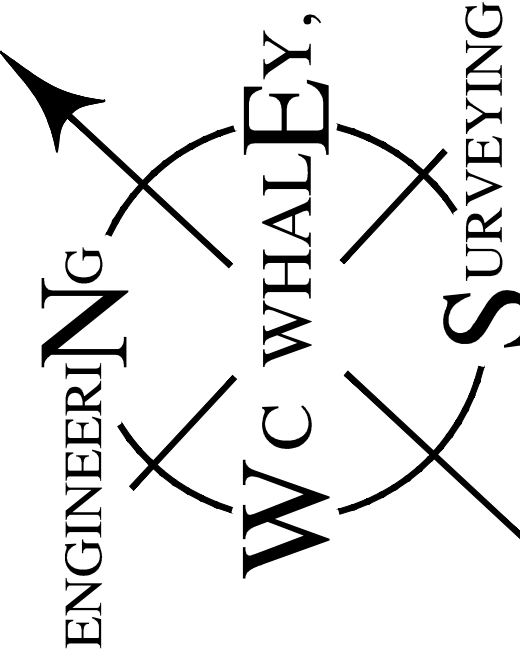

PO BOX 6699  
 635 WALL STREET, SUITE 4  
 SEVIERVILLE, TN 37864-6699  
 OFFICE (865) 453-1258  
 FAX (865) 453-6454

MARCUS G. WHALEY

# FORD HILL COMMONS

SCALE	1" = 30'
DATE	8/12/15
<b>MASTER PLAN</b>	
NO.	REVISIONS
SHEET NO.	<b>1</b>